



01 SB01 Leaflet Holder Plan & Elevation

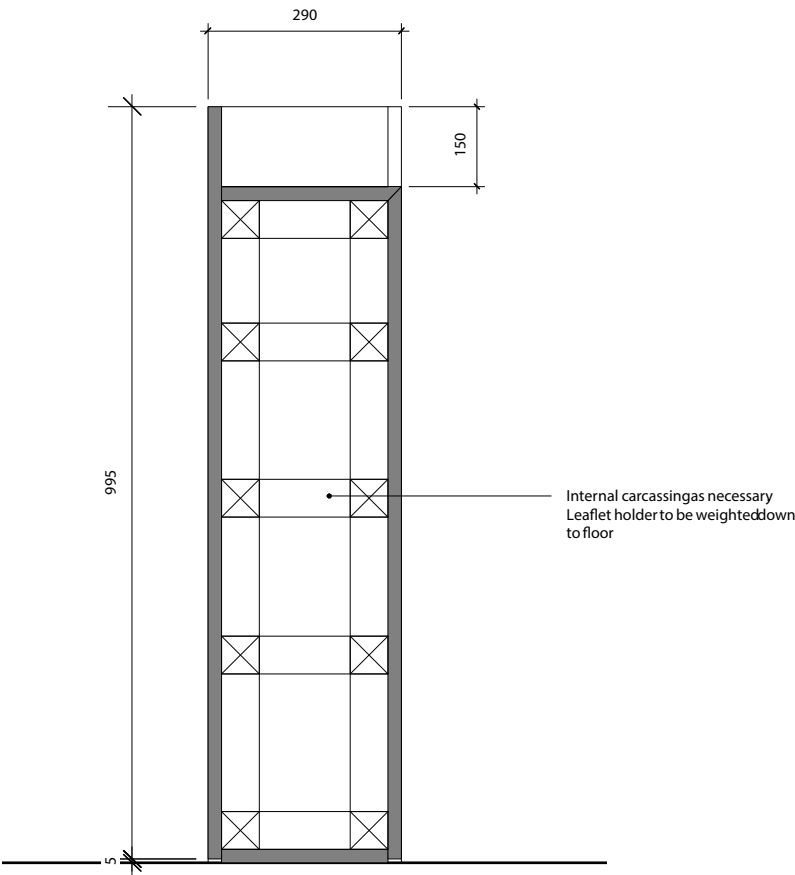

03 SB01 Leaflet Holder Section

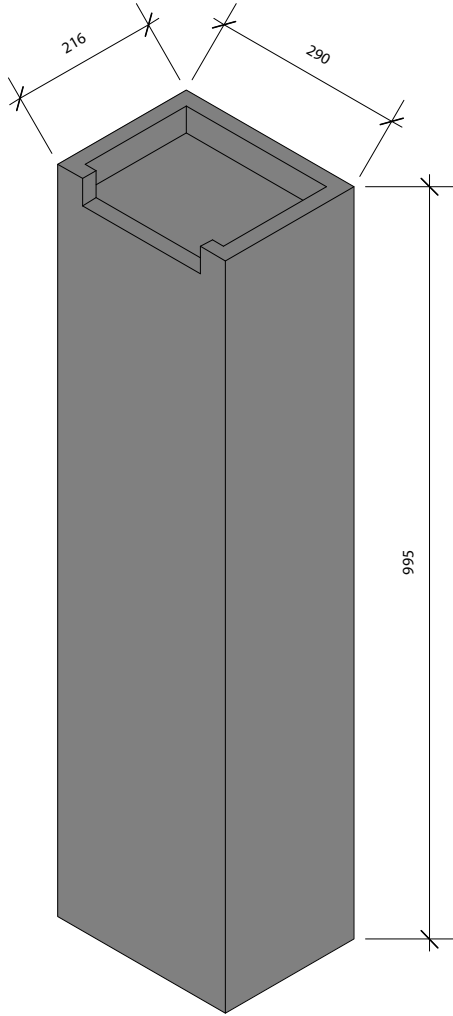


03 SB01 Leaflet Holder Isometric

Rev.	Date	Description
-	22.02.19	First Issue for Tender.

- Notes:
1. All dimensions in mm.
  2. This drawing to be read in conjunction with all relevant contract documents.
  3. This drawing to be read in conjunction with all Engineer's and Main contractor/ Sub-Contractor drawings and documentation.
  4. Do not scale from this drawing.
  5. Report any errors, contradictions, and omissions to the designer as soon as possible.

Key:

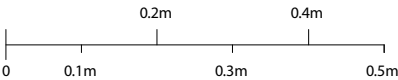

Project: Abram Games  
Client: National Army Museum  
Title: SB01 Leaflet Holder  
Scale: 1:10 at A3  
Drawing no: 028\_703/-