

TENDER



NOTES

- THIS DRAWING IS NOT TO BE USED FOR CONSTRUCTION UNLESS MARKED ABOVE "FOR CONSTRUCTION"
- THE COPYRIGHT ON THIS DRAWING IS RETAINED BY MICHAEL BEARDSALL ASSOCIATES LTD
- THIS DRAWING IS TO BE READ IN CONJUNCTION WITH ALL RELEVANT ARCHITECTS AND ENGINEERS DRAWINGS AND SPECIFICATIONS
- THE CONTRACTOR IS RESPONSIBLE FOR ALL DIMENSIONS AND THE CORRECT SETTING OUT ON SITE. ONLY FIGURED DIMENSIONS ARE TO BE USED

DO NOT SCALE : IF IN DOUBT ASK

- ALL MATERIALS AND WORKMANSHIP TO COMPLY WITH THE CURRENT BRITISH STANDARDS AND CODES OF PRACTICE

NOTES

CONCRETE TO BE GRADE C50.


COVER TO REINFORCEMENT TO BE 60mm TO TOP, SIDES AND 75mm BOTTOM.

REFER TO BAR BENDING SCHEDULE 24060/53/01.

THIS DRAWING IS TO BE READ IN CONJUNCTION WITH MBA DRAWING'S No. 24060/30 & 36.

MINIMUM LAPS

H10 = 400mm
H12 = 500mm
H16 = 650mm
H20 = 800mm
H25 = 1000mm
H32 = 1300mm

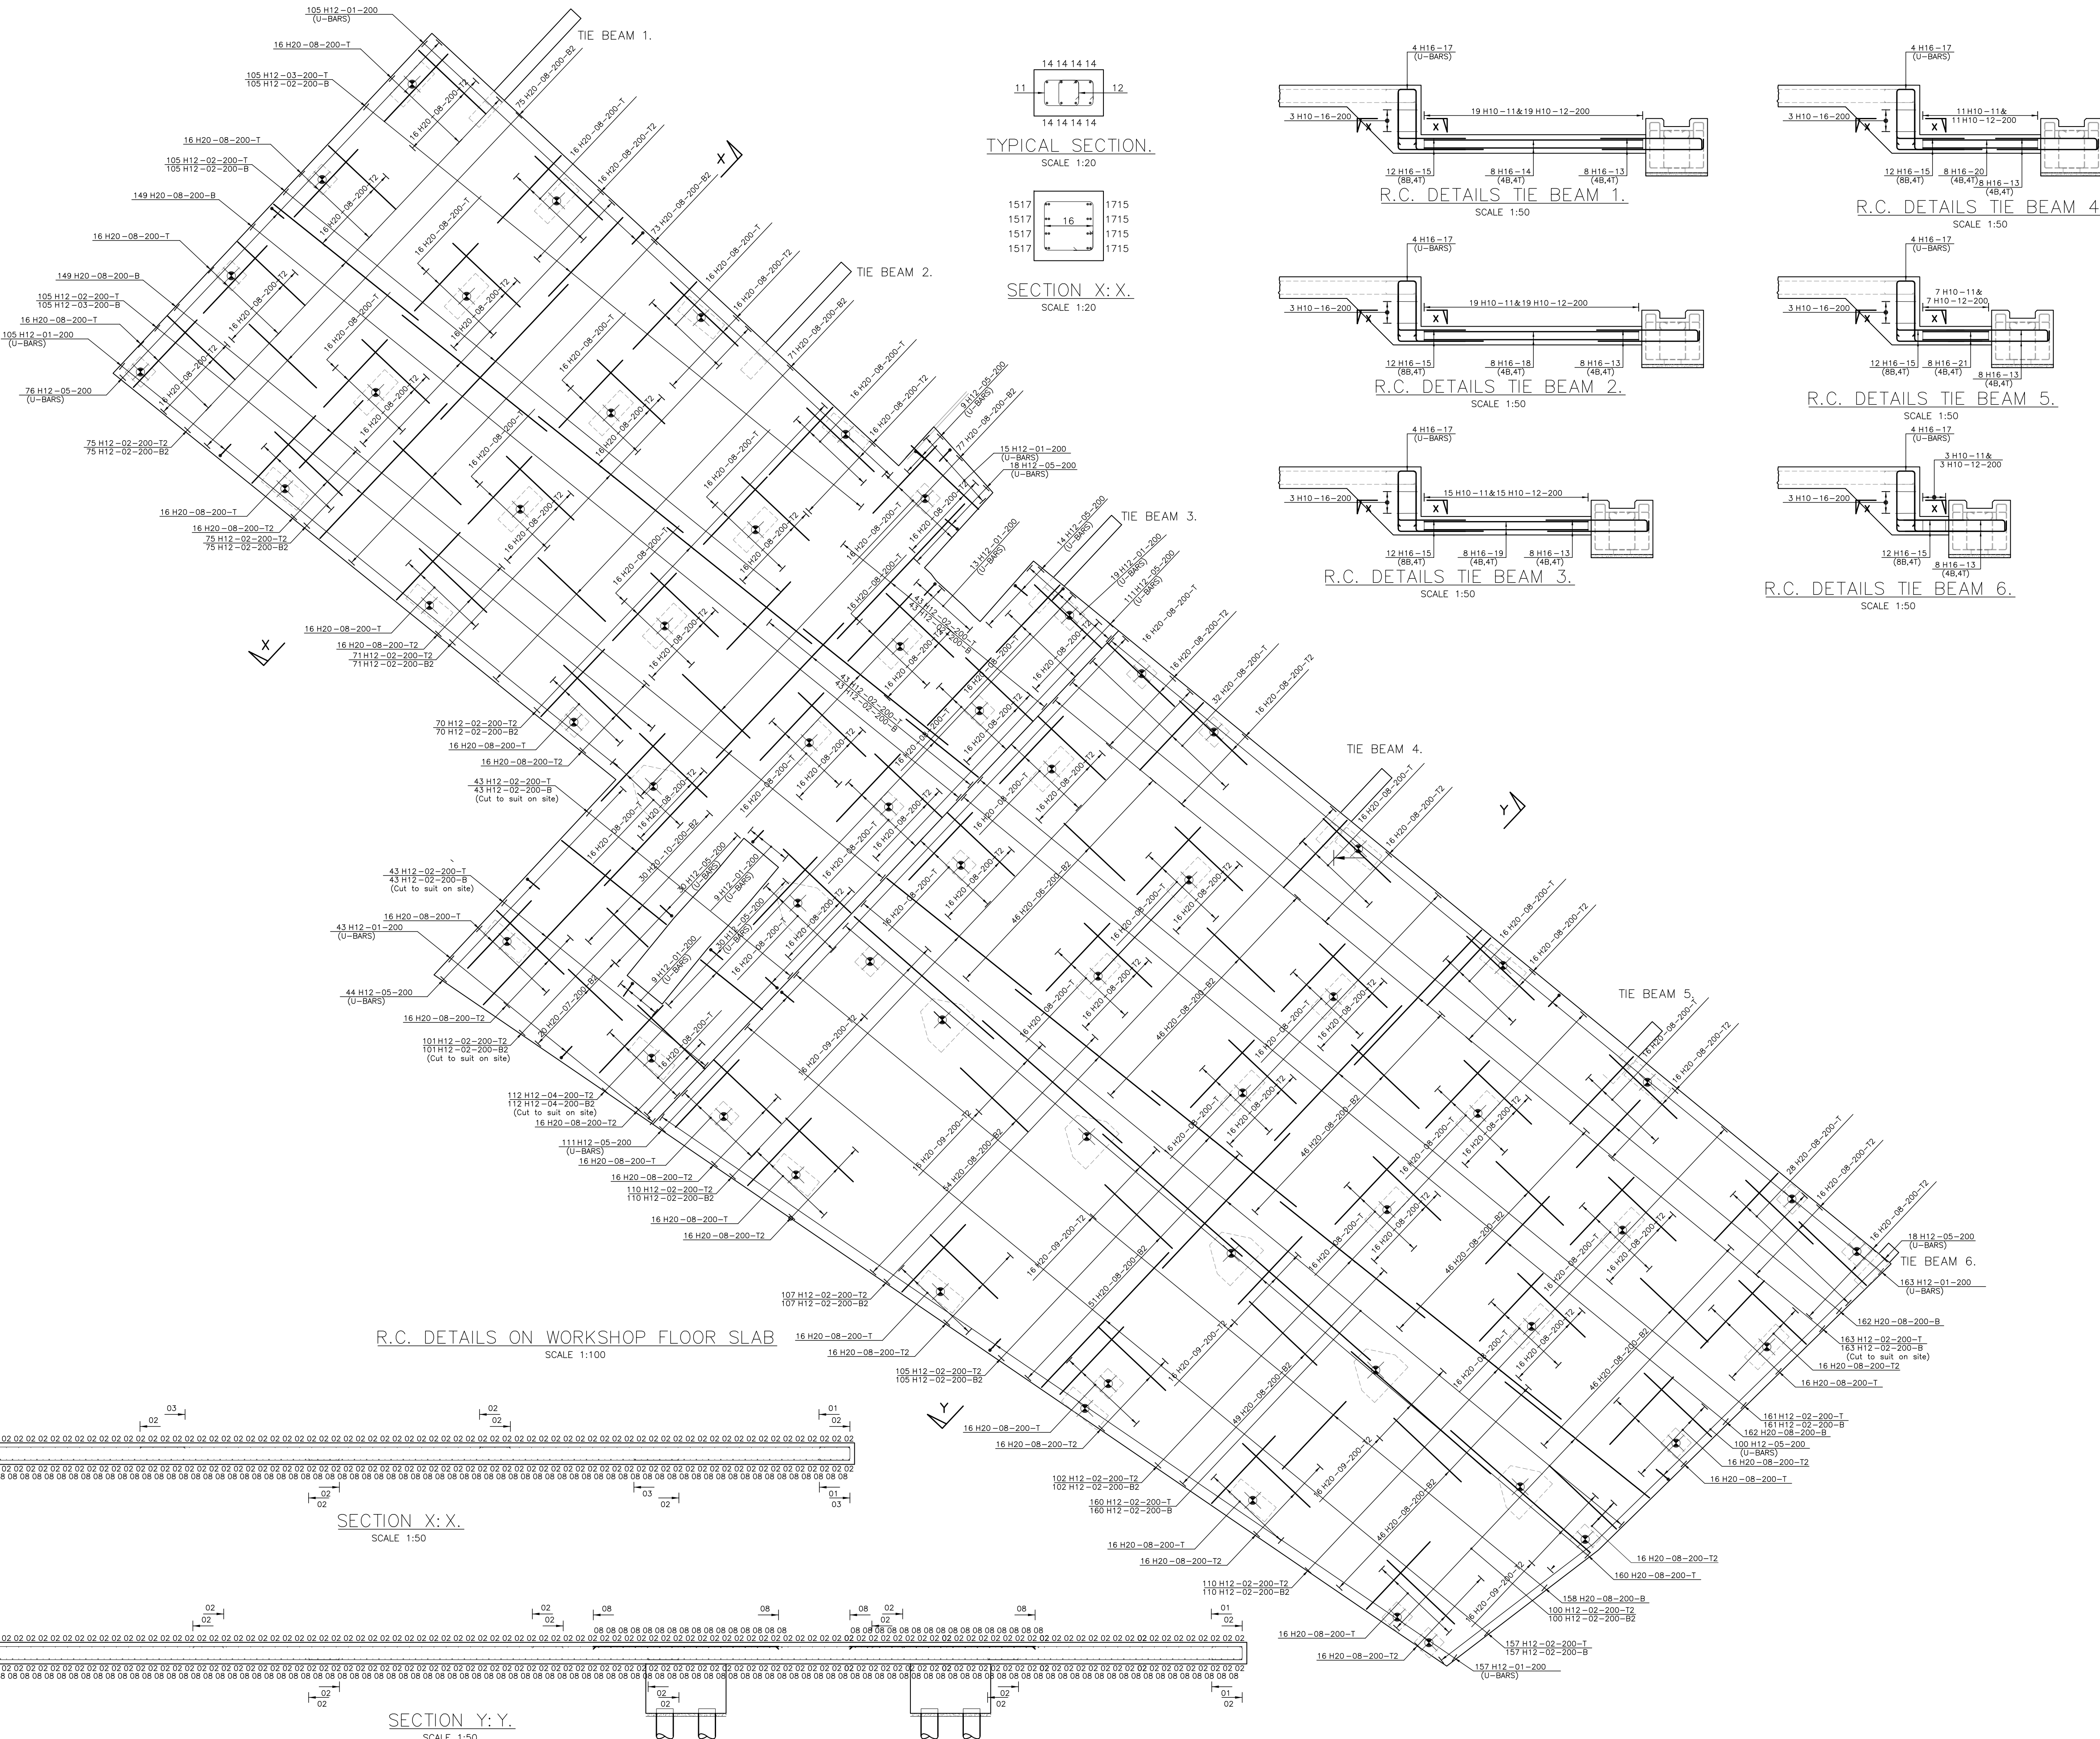

R.C. DETAILS ON WORKSHOP FLOOR SLAB
SCALE 1:100

SECTION X:X.
SCALE 1:50

SECTION Y:Y.
SCALE 1:50

TYPICAL SECTION.
SCALE 1:20

SECTION X:X.
SCALE 1:20

R.C. DETAILS TIE BEAM 1.
SCALE 1:50

R.C. DETAILS TIE BEAM 2.
SCALE 1:50

R.C. DETAILS TIE BEAM 3.
SCALE 1:50

R.C. DETAILS TIE BEAM 4.
SCALE 1:50

R.C. DETAILS TIE BEAM 5.
SCALE 1:50

R.C. DETAILS TIE BEAM 6.
SCALE 1:50

A	14:10:24	ISSUED FOR TENDER	DAF	GM	
	DATE	REVISION SUMMARY	BY	CHK	
JOB TITLE: PROPOSED ALTERATIONS AT PENZANCE DRY DOCK WHARF ROAD, PENZANCE, CORNWALL, TR18 4BW					
CLIENT: DRYDOCK PENZANCE CORNWALL					
DETAIL: R.C. DETAILS ON WORKSHOP SLAB & TYPICAL SECTION.					
DRN. BY: DAF.					
DATE:	OCT,'24	SCALE:	AS SHOWN	⊙	A1
JOB NO:	24060	DRAWING No:	53	REV:	A
MBA CONSULTING Boscawen House · Chapel Hill · Truro · Cornwall TR1 3BN Tel. 01872 260962 Fax. 01872 260963					