
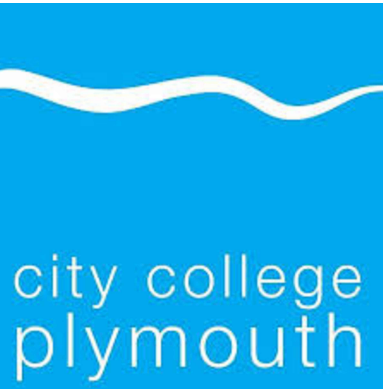
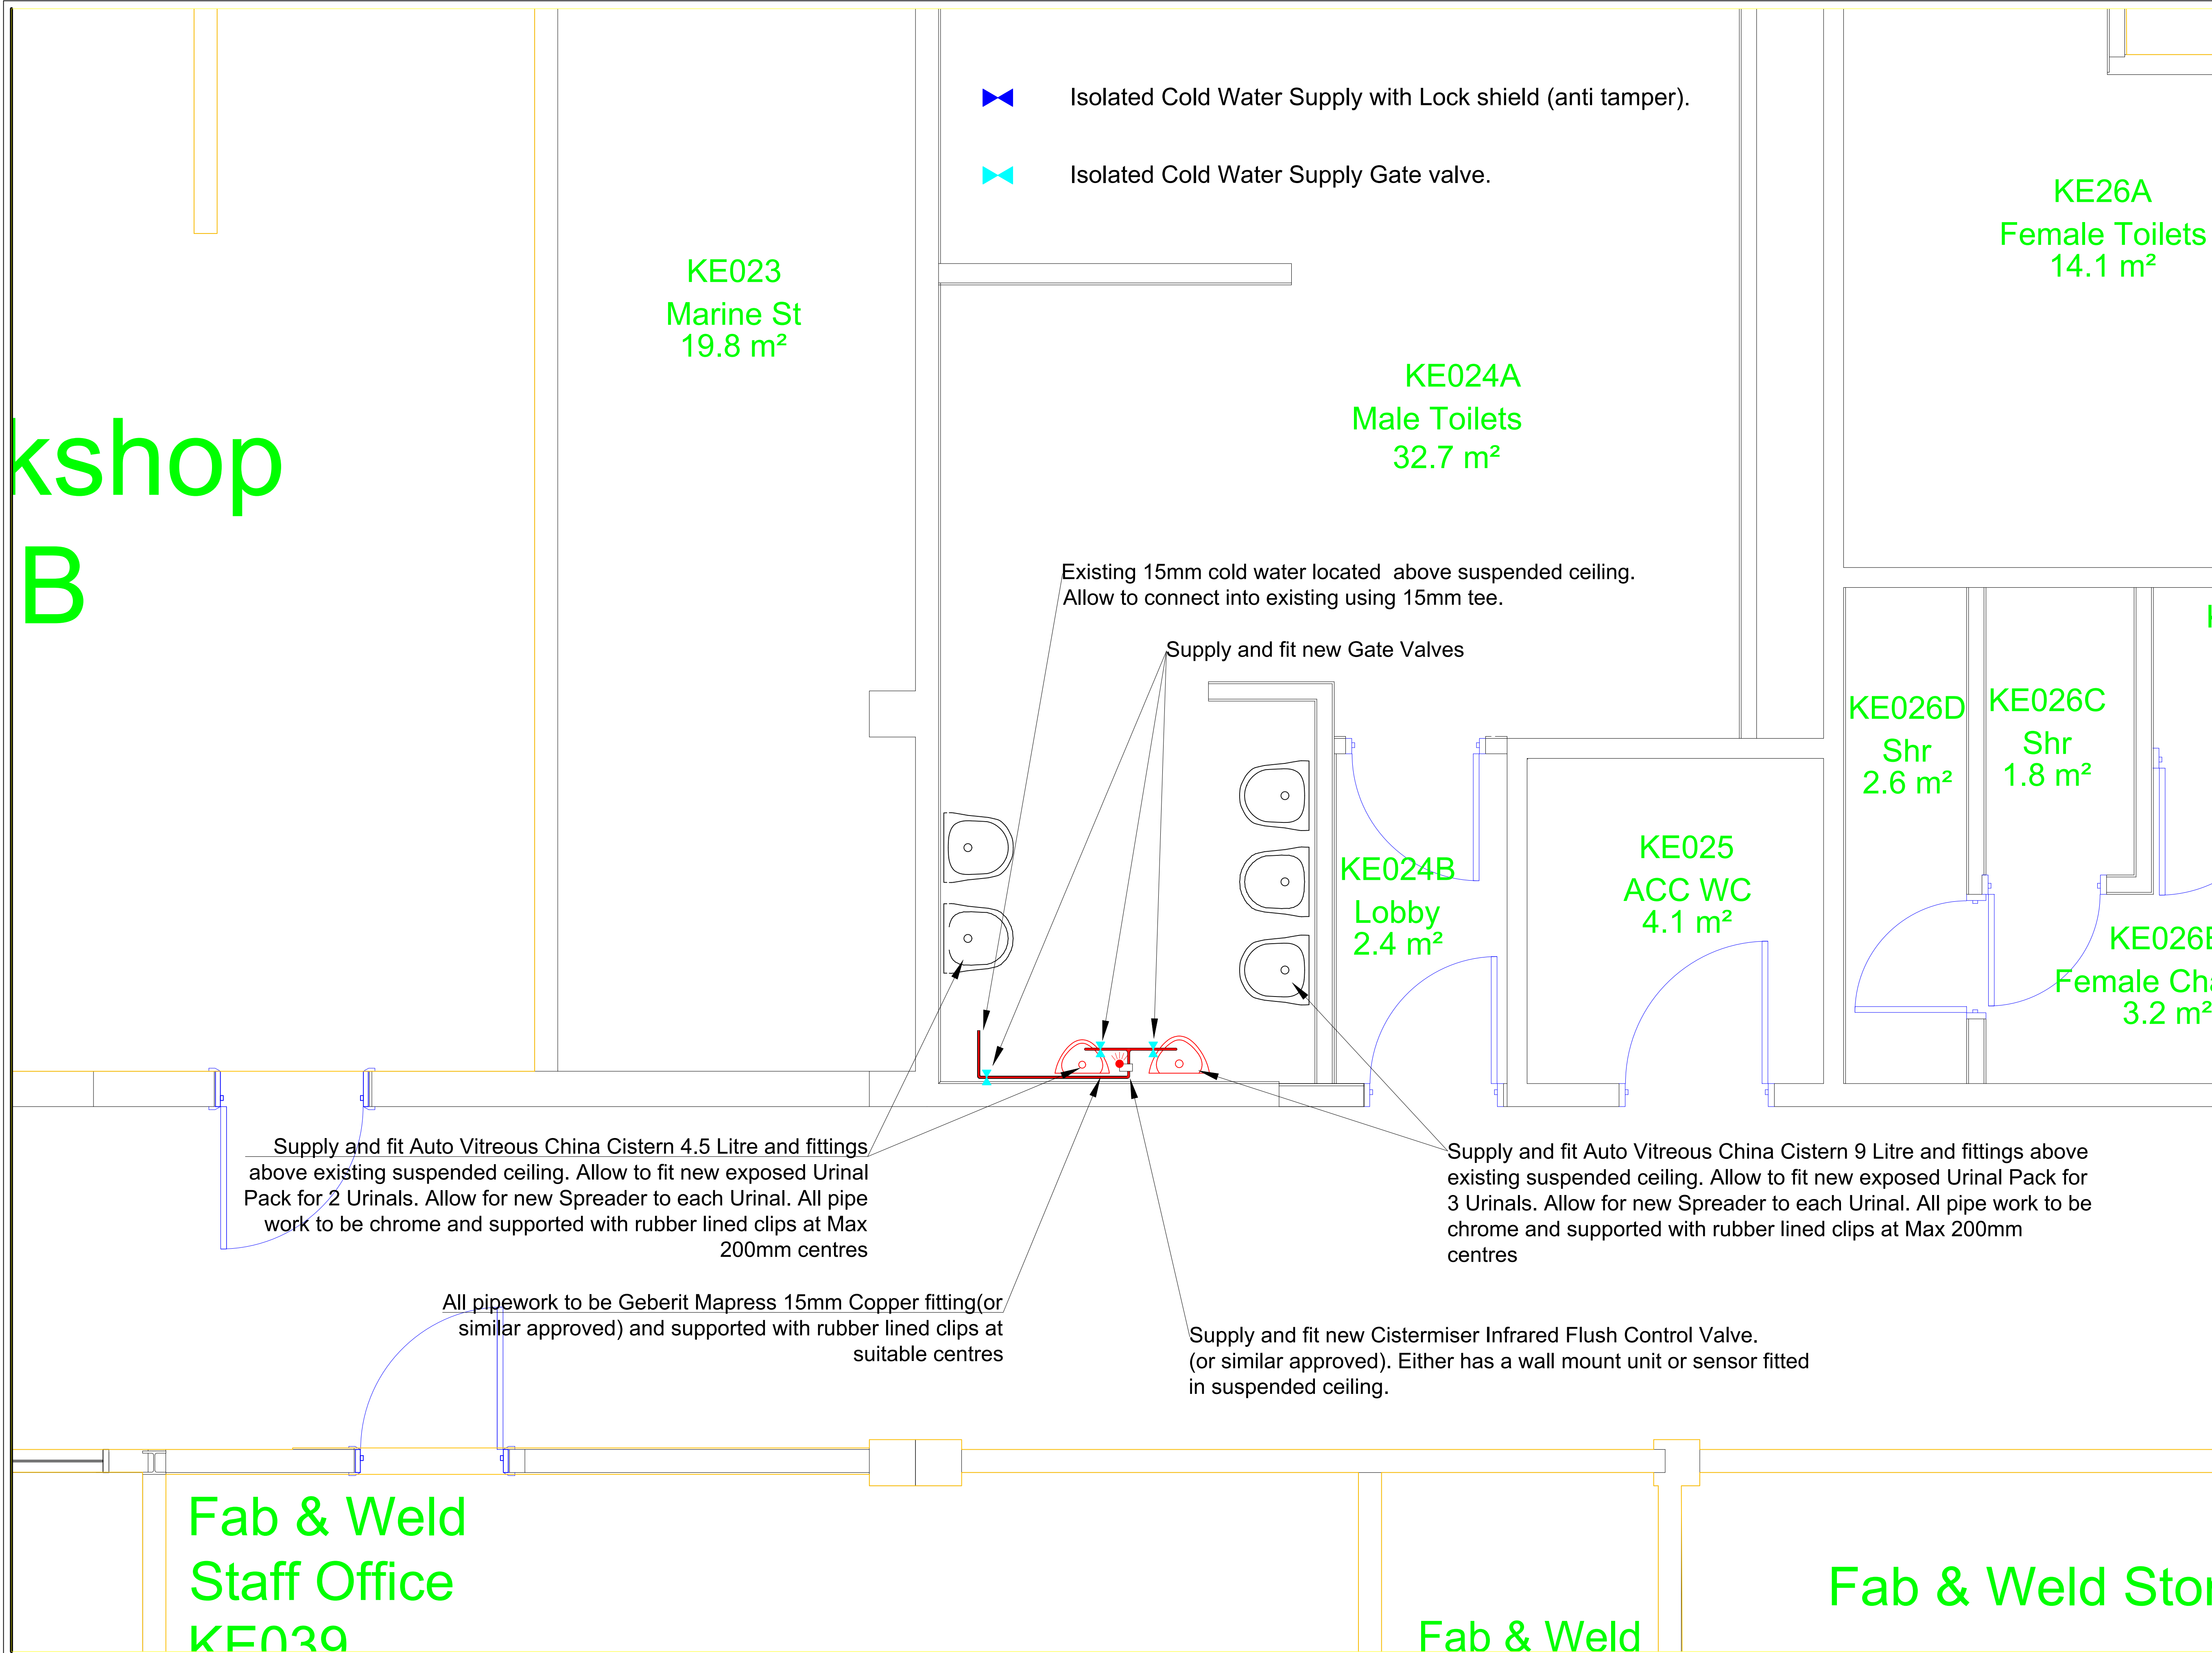


12/08/19	-	Initial plan
Date	Rev	Description
DO NOT SCALE: ALL DIMENSIONS TO BE CHECKED ON SITE AND VERIFIED PRIOR TO COMMENCING WORKMANUFACTURE. ANY DISCREPANCIES TO BE REPORTED TO THE OFFICE.		
THIS DRAWING IS PROTECTED BY COPYRIGHT. IT MAY NOT BE PRODUCED IN ANY FORM OR BY ANY MEANS FOR ANY PURPOSE WITHOUT THE WRITTEN PERMISSION OF OWNER.		
		
Title: Proposed Plan for; Construction Gents WC KW046 City College Plymouth Kings Road Centre Plymouth Devon PL1 5QG		
Date: 08/19	Drawing No.	CCP-AH-WU-01
Scale: 1:20 @ A1	Drawn: G Parry	Rev: -

kshop
B

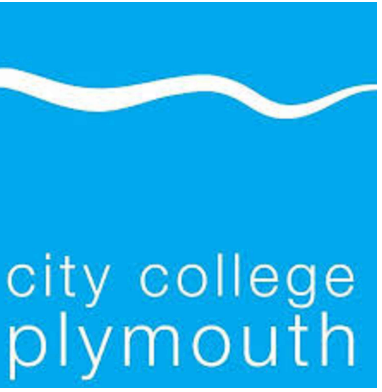

12/08/19	-	Initial plan
Date	Rev	Description
DO NOT SCALE: ALL DIMENSIONS TO BE CHECKED ON SITE AND VERIFIED PRIOR TO COMMENCING WORKMANUFACTURE. ANY DISCREPANCIES TO BE REPORTED TO THE OFFICE.		
THIS DRAWING IS PROTECTED BY COPYRIGHT. IT MAY NOT BE PRODUCED IN ANY FORM OR BY ANY MEANS FOR ANY PURPOSE WITHOUT THE WRITTEN PERMISSION OF OWNER.		
		
Title: Proposed Plan for; Engineering Gents WC KE024A City College Plymouth Kings Road Centre Plymouth Devon PL1 5QG		
Date: 08/19	Drawing No.	CCP-AH-WU-02
Scale: 1:20@ A1	Drawn: G Parry	Rev: -

Main Corridor

Supply and fit Auto Vitreous China Cistern 9 Litre and fittings. Allow to fit new exposed Urinal Pack for 3 Urinals. Allow for new Spreader to each Urinal. All pipe work to be chrome and supported with rubber lined clips at Max 200mm centres

Supply and fit new Gate Valves

Supply and fit Auto Vitreous China Cistern 9 Litre and fittings. Allow to fit new exposed Urinal Pack for 3 Urinals. Allow for new Spreader to each Urinal. All pipe work to be chrome and supported with rubber lined clips at Max 200mm centres

All pipework to be Geberit Mapress 15mm Copper fitting(or similar approved) and supported with rubber lined clips at Max 200mm centres

Allow to fit new Lock shield (anti tamper) Isolator to new pipework.

Existing 15mm cold water riser Allow to connect into existing using 15mm tee then rise up above ISP behind WC



Isolated Cold Water Supply with 15mm Lockshield Gate Valve (anti tamper).



Isolated Cold Water Supply with 15mm Gate Valve.

Supply and fit new Cisterniser Infrared Flush Control Valve. (or similar approved)

STORE

Dyslexia Support
K.030 Office


K031
Male
Toilet

KO31A
Disabled
WC

K031
Ma

12/08/19	-	Initial plan
----------	---	--------------

Date	Rev	Description
DO NOT SCALE: ALL DIMENSIONS TO BE CHECKED ON SITE AND VERIFIED PRIOR TO COMMENCING WORKMANUFACTURE. ANY DISCREPANCIES TO BE REPORTED TO THE OFFICE.		
THIS DRAWING IS PROTECTED BY COPYRIGHT. IT MAY NOT BE PRODUCED IN ANY FORM OR BY ANY MEANS FOR ANY PURPOSE WITHOUT THE WRITTEN PERMISSION OF OWNER.		

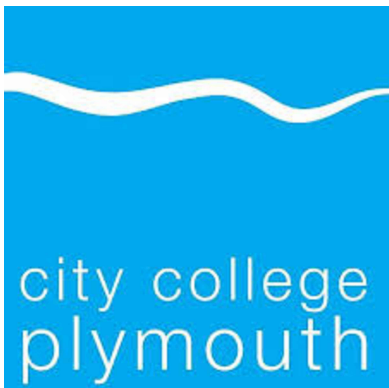

Title: Proposed Plan for; Main Corridor Gents WC K031 City College Plymouth Kings Road Centre Plymouth Devon PL1 5QG		
Date: 08/19	Drawing No. CCP-AH-WU-03	Rev: -
Scale: 1:20@ A1	Drawn: G Parry	Rev: -