



Horniman Museum
Window Refurbishment and Repair
Window Location Drawings and Window Types




Window Location East Elevation

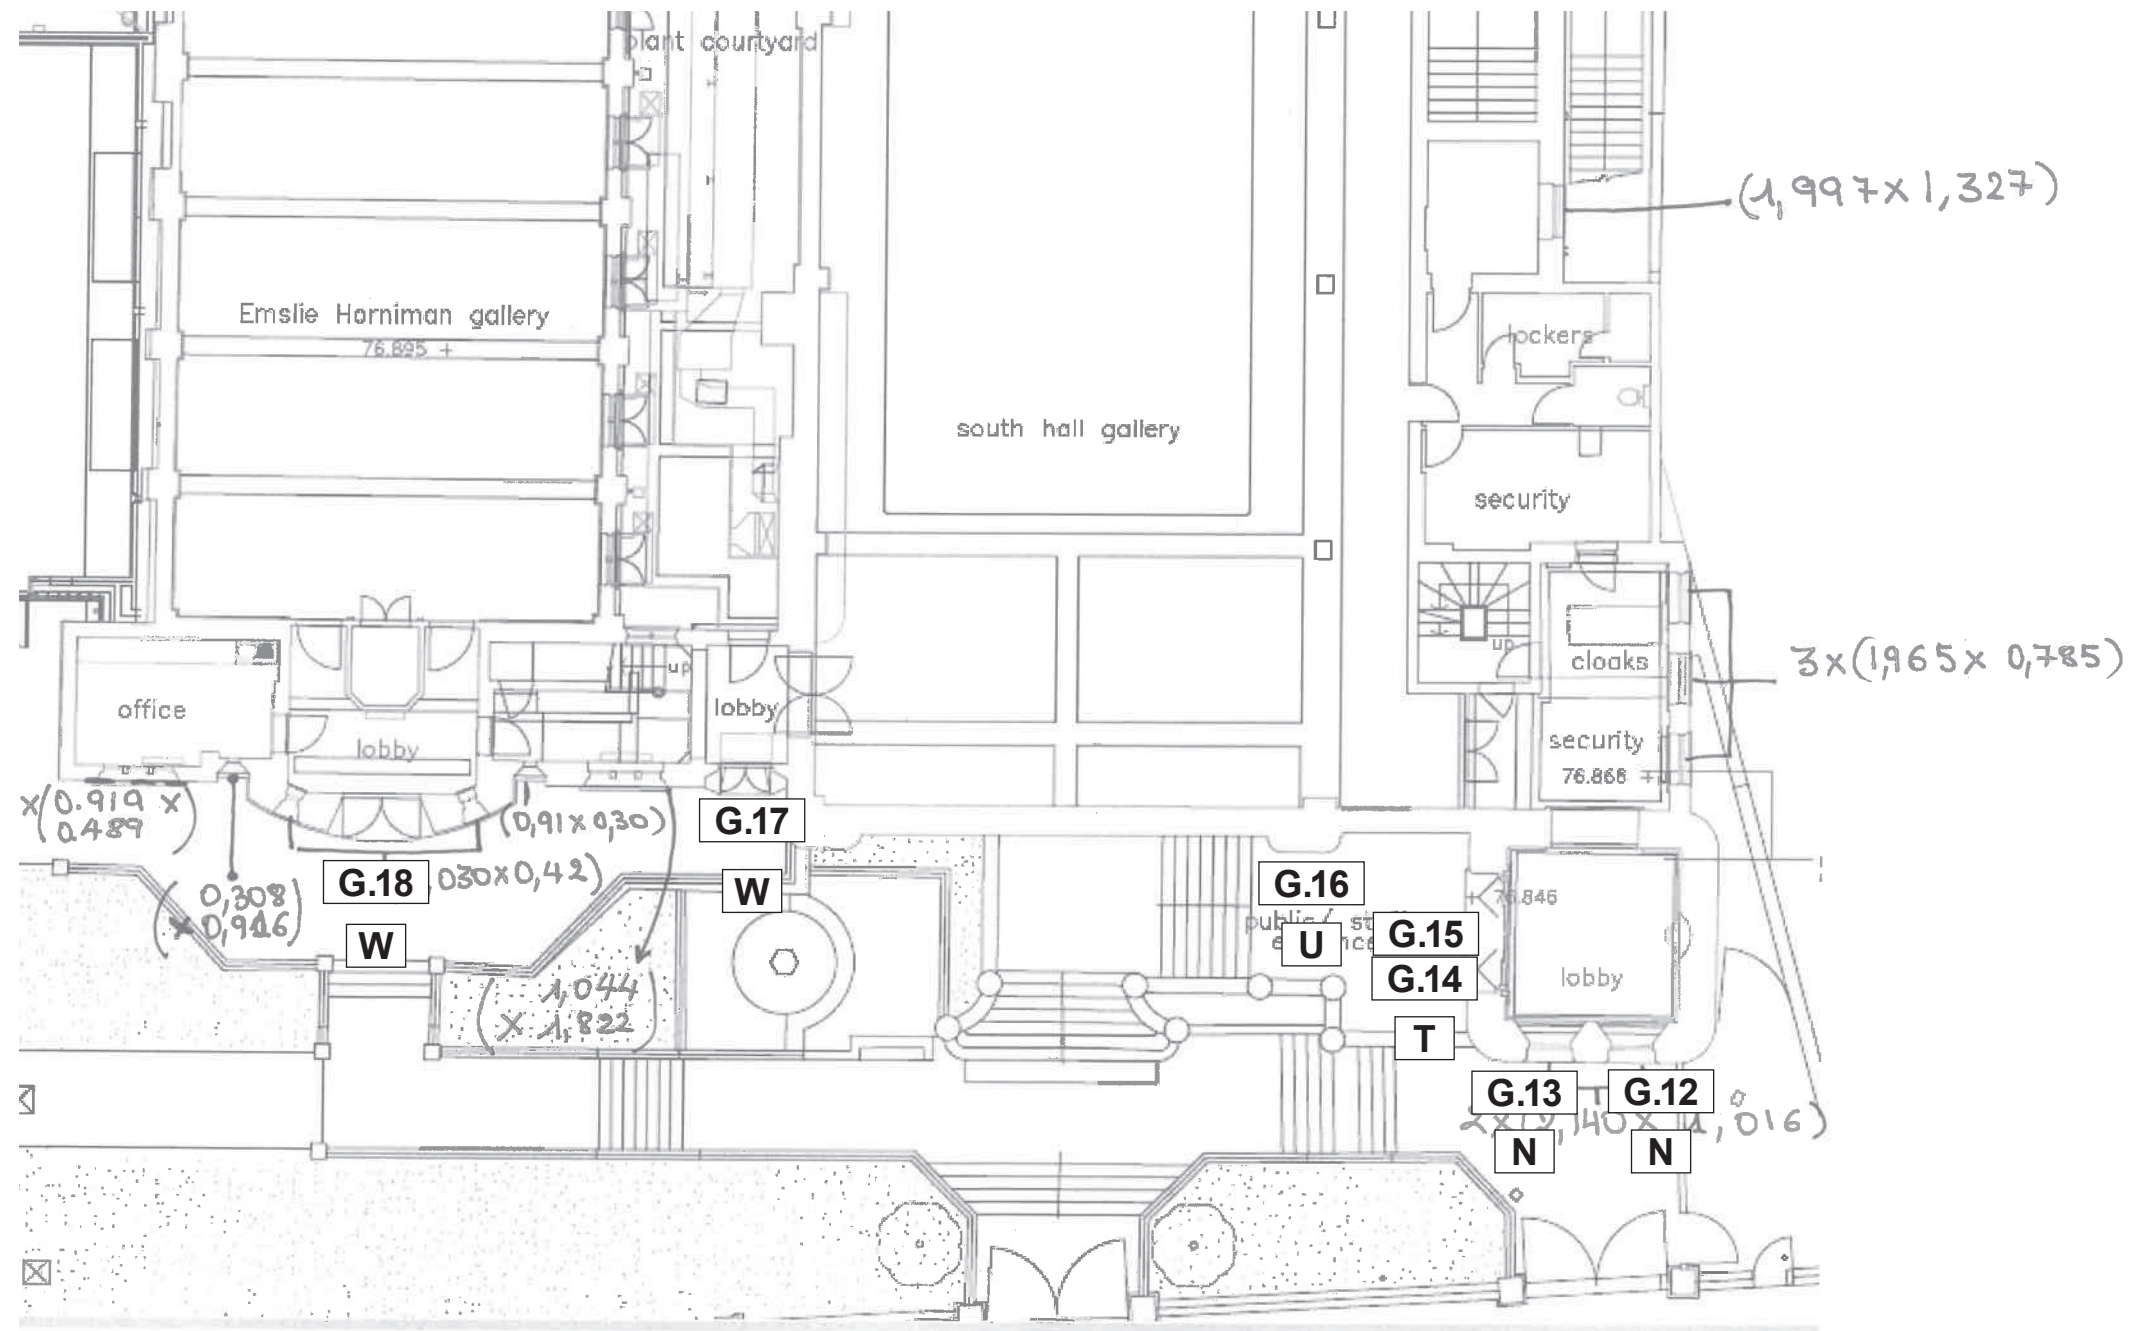


Window Location Ground Floor

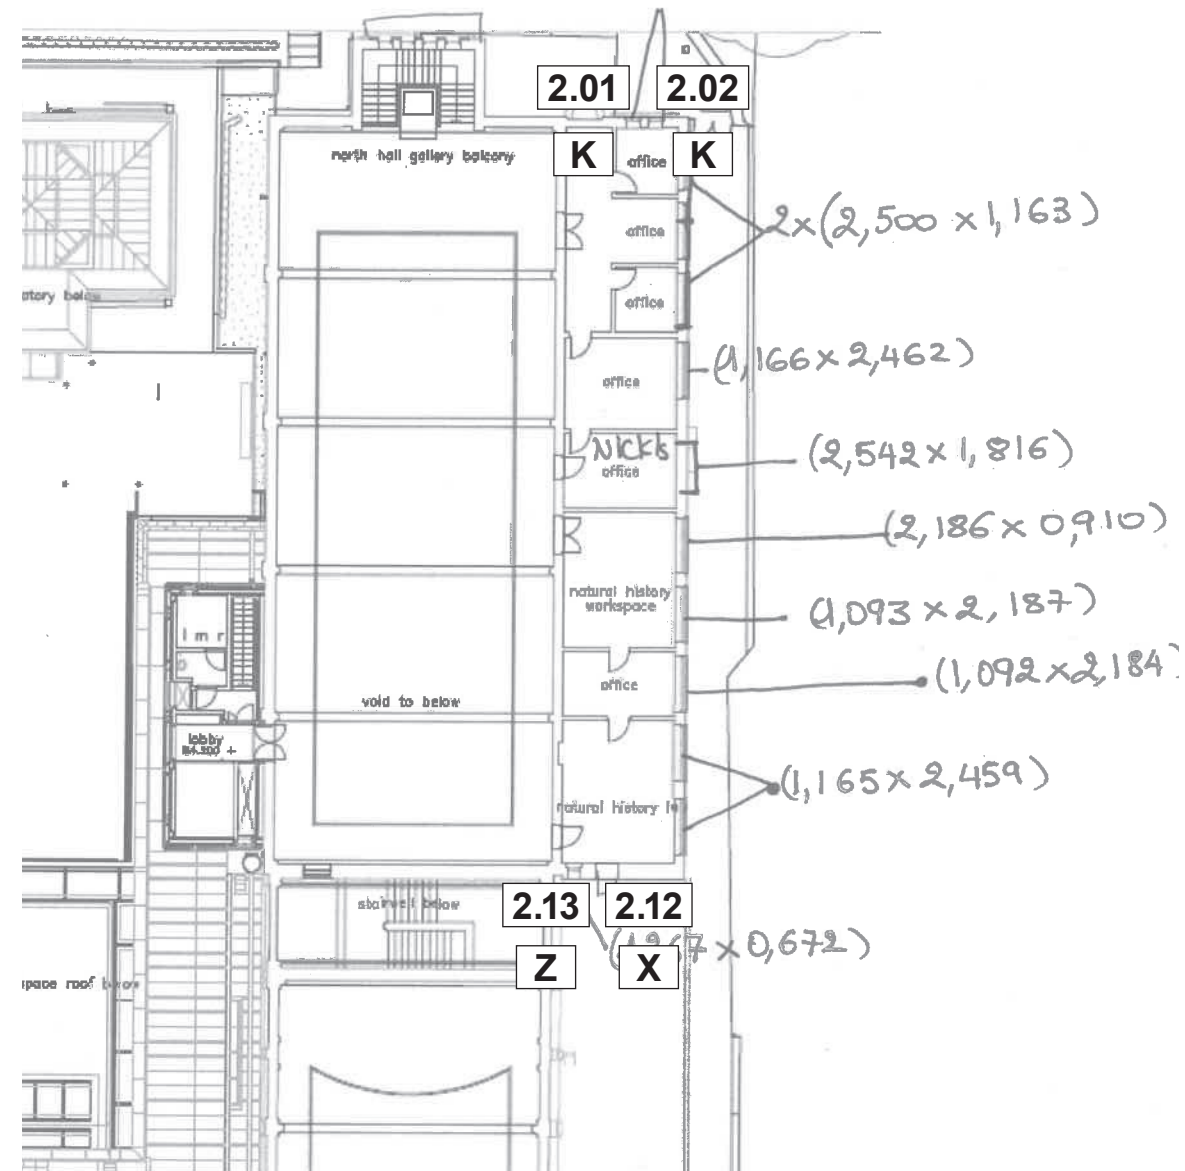


Window Location Second Floor

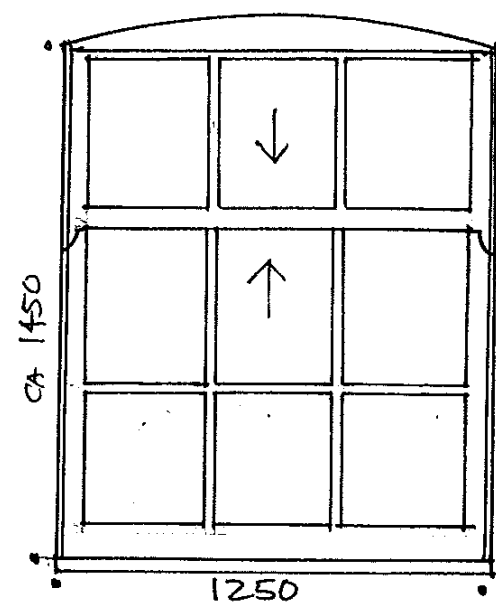


A 2 No

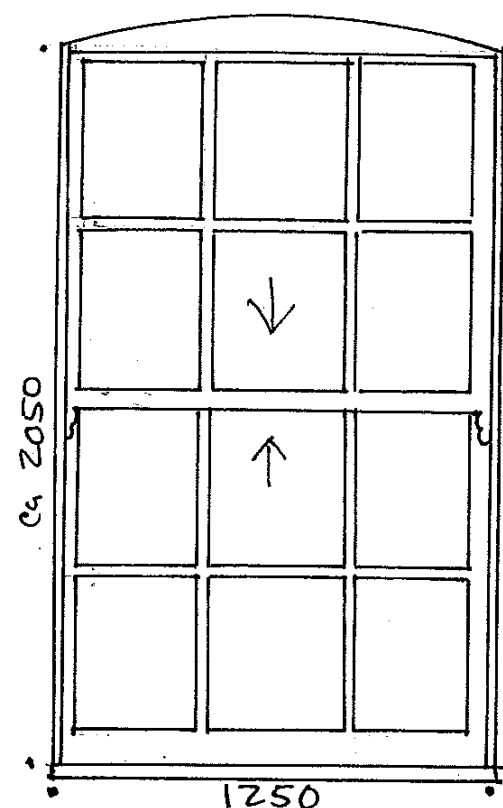


B 3 No

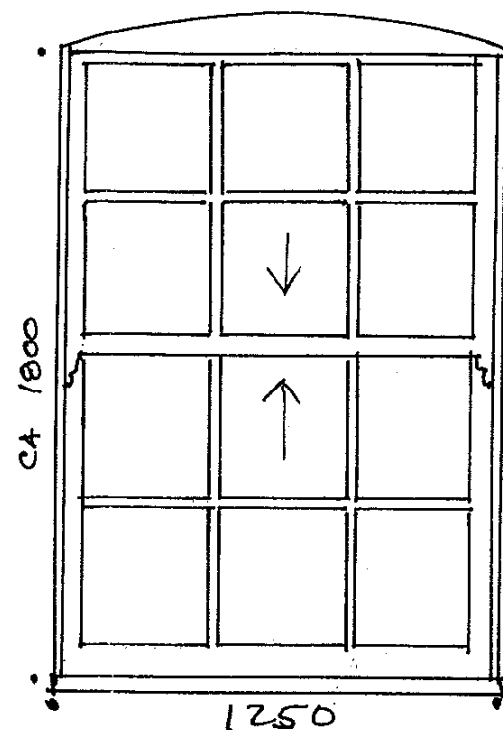


C 5 No

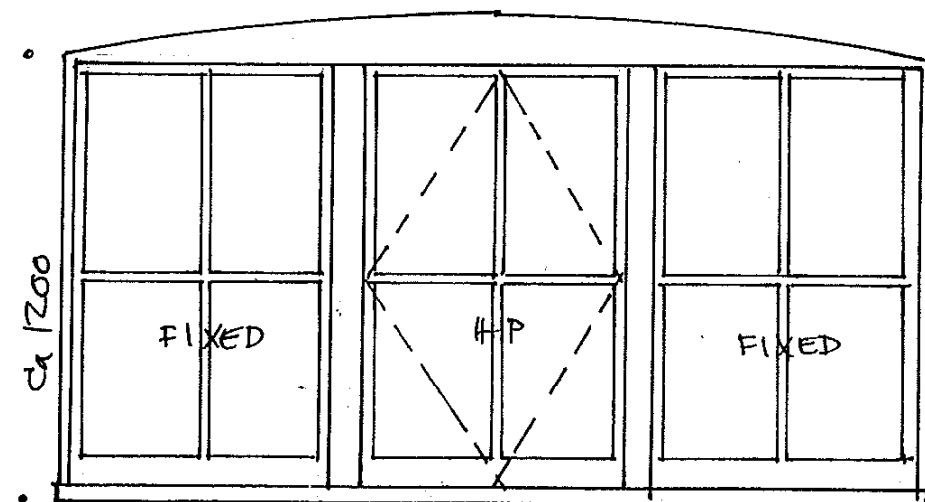


D 26 No 2450

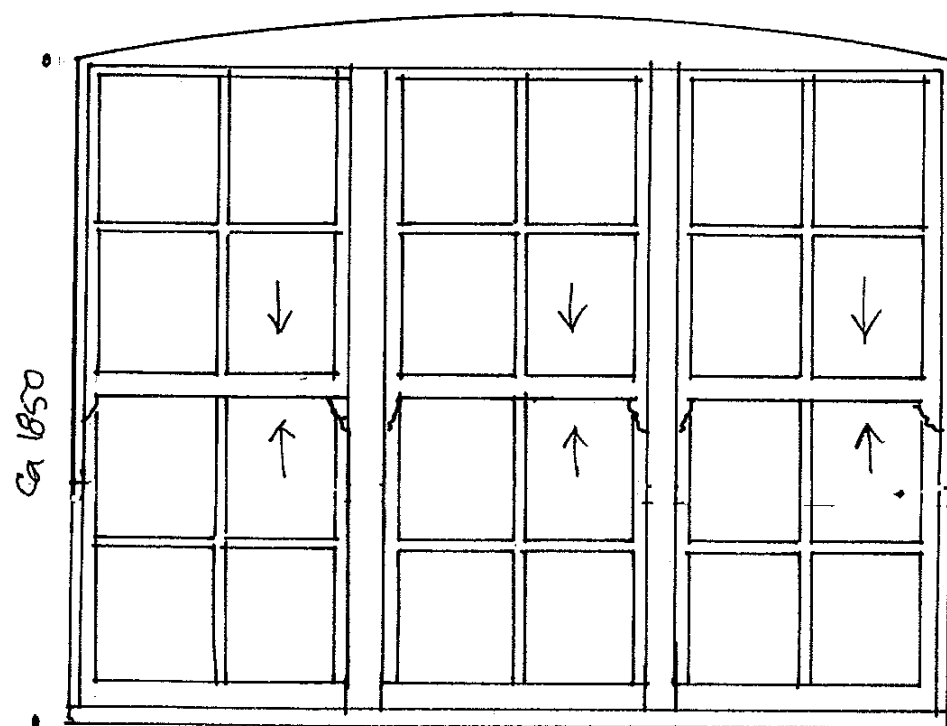


E 2 No

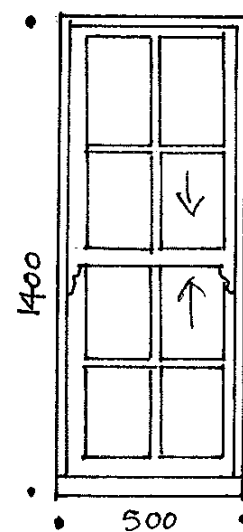

F 3 No

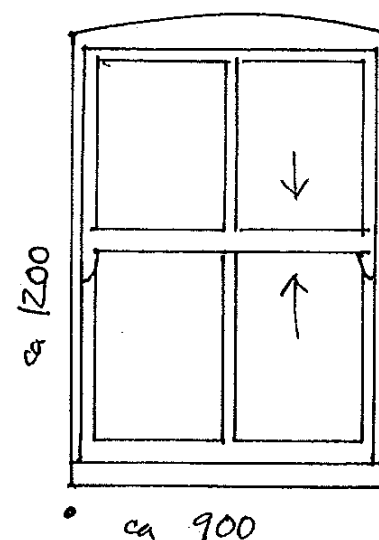

G 2 No

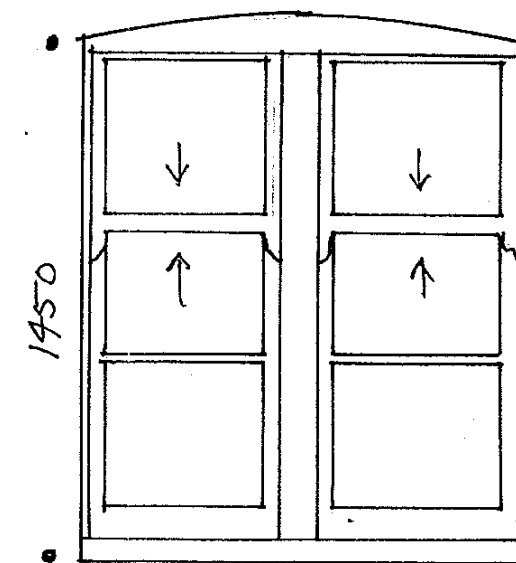


H 1 No




HORNIMAN MUSEUM
WINDOW REPAIRS & REDECORATION
WINDOW TYPES 1:20

AUG 97


5

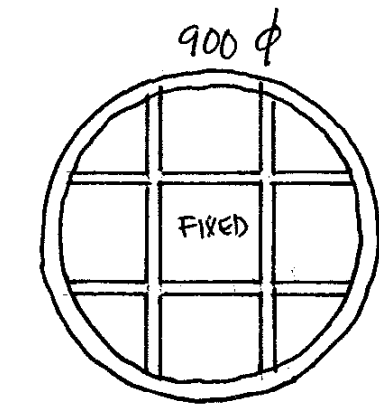



J
1 No

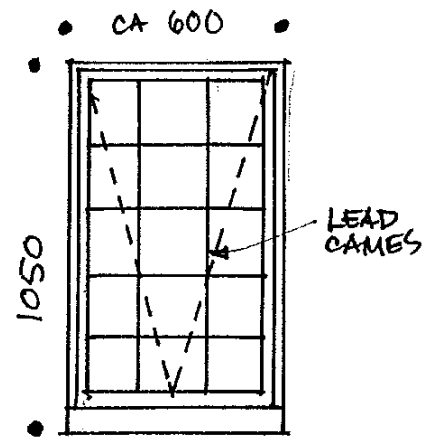

K
2 No

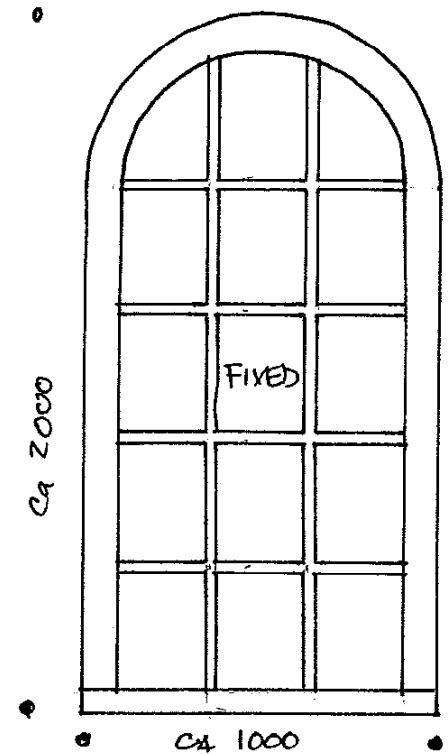

N
2 No

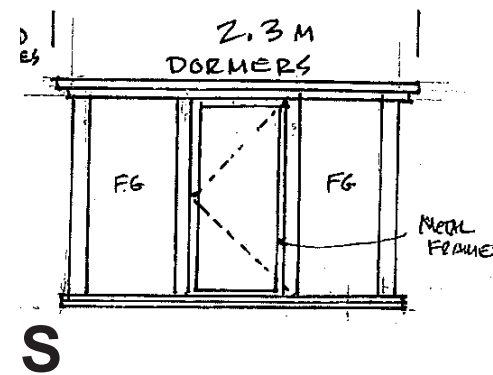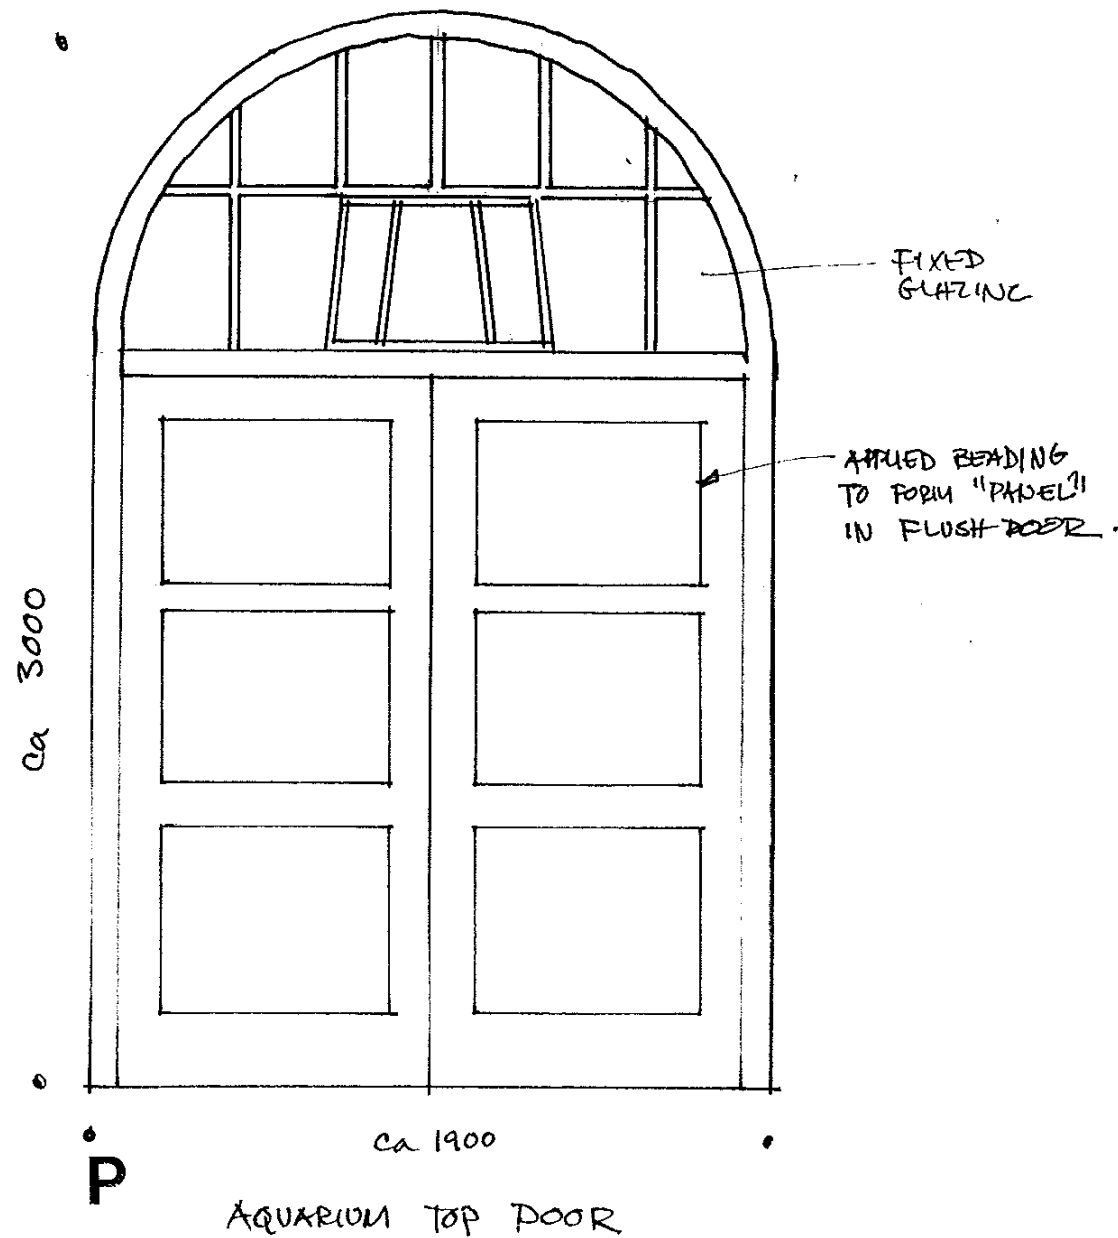

HORNIMAN MUSEUM
WINDOW REPAIRS & REDEC
WINDOW TYPES 1:20

AUG 97



T



U



W



X



Y



Z