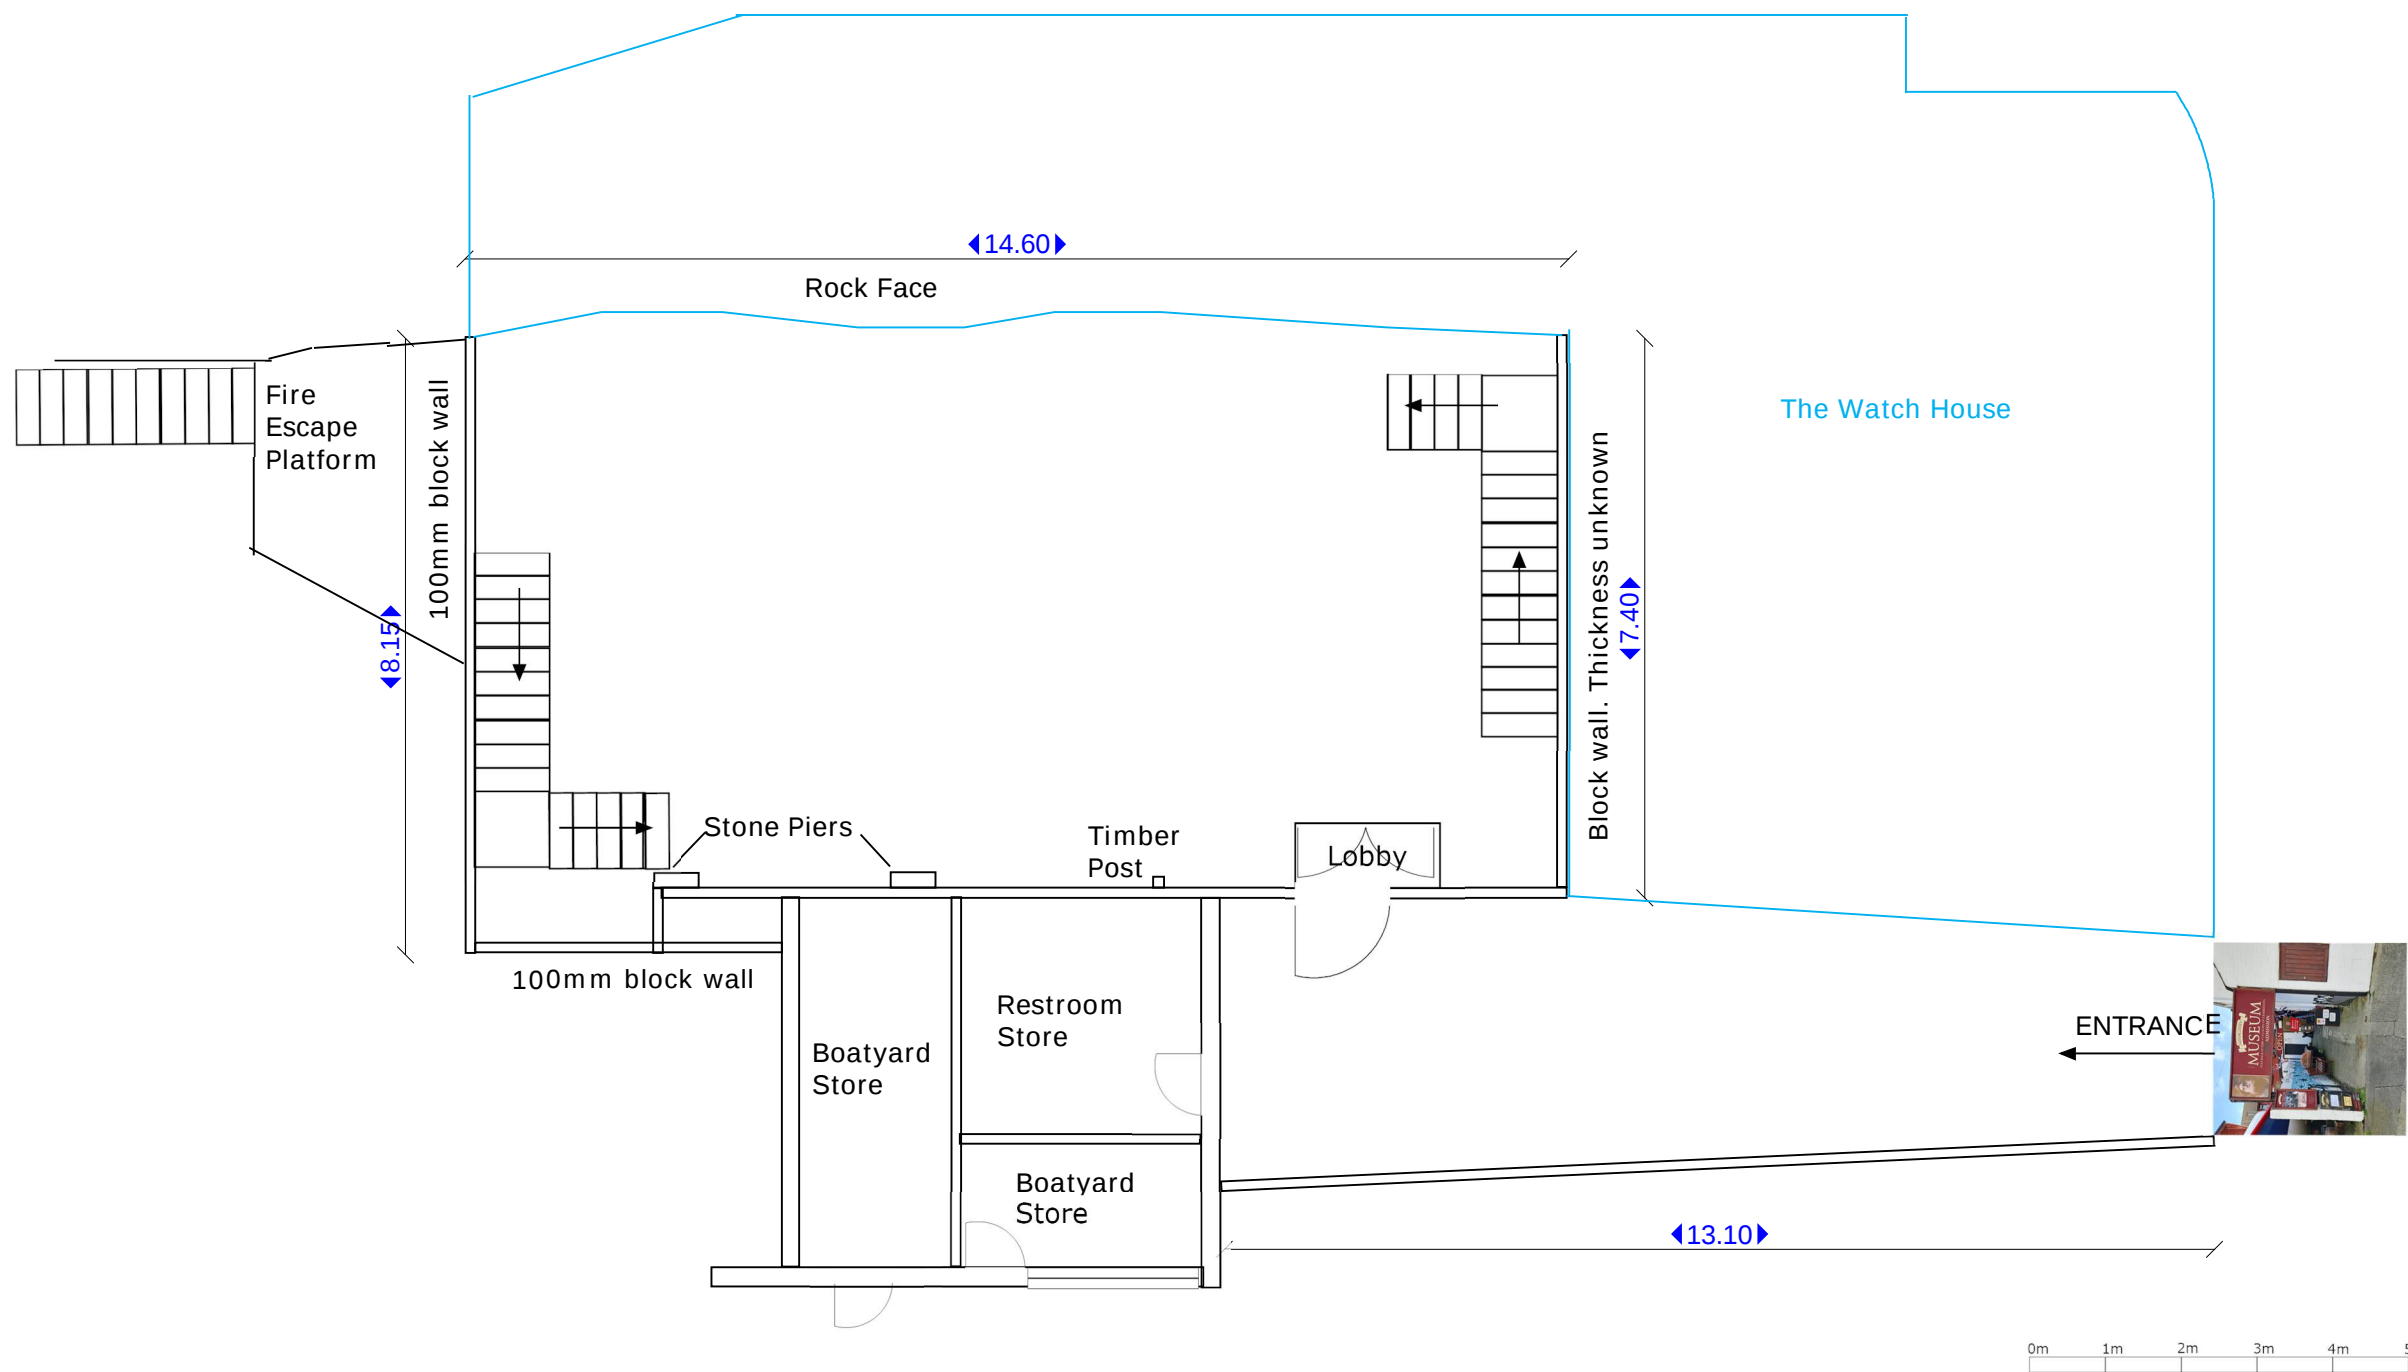


Barham & Gilbert Construction Ltd			
Address: Mevagissey Museum, East Wharf, Inner Harbour, Mevagissey, Cornwall, PL26 6QQ			
Client:	Date:	Scale:	
Mevagissey Museum Trust	16th November 2022	1:100	@A3
Title:	Drw.No:	Revision:	
Existing GF Plans	GRB01	Original	