


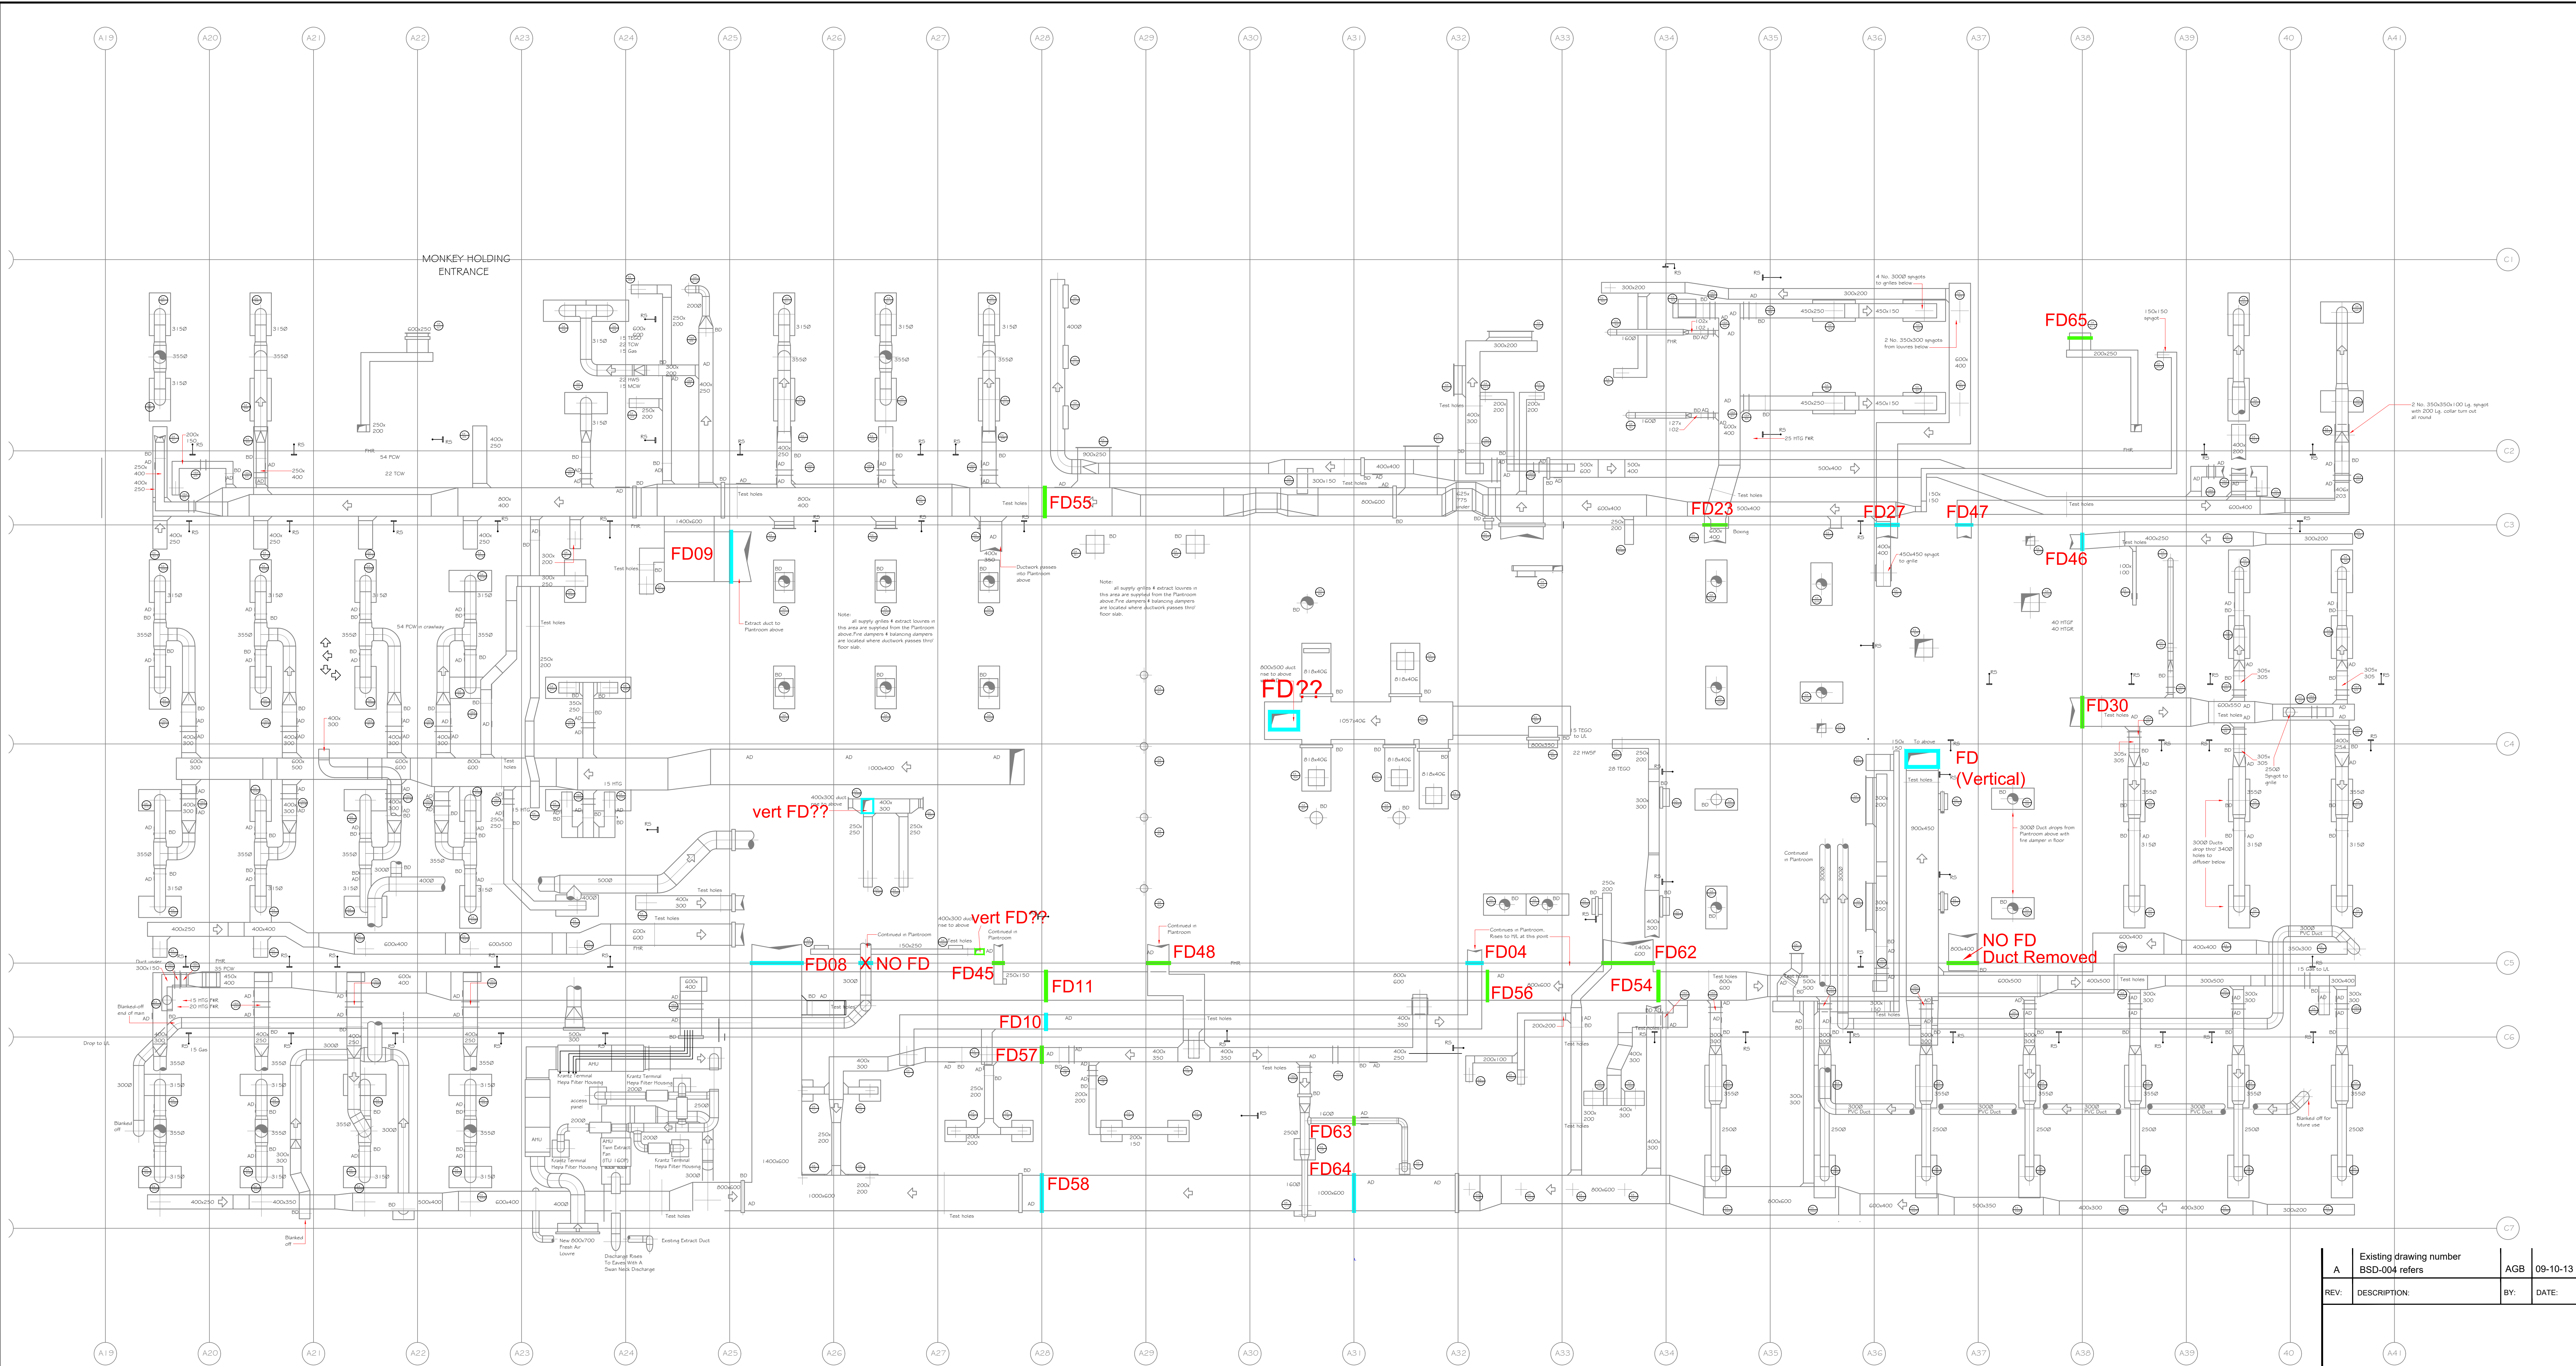

LEGEND

FD FIRE DAMPER - SUPPLY

FD FIRE DAMPER - EXTRACT

BLDG 4 LOWER FLOOR/PLANTROOM

Existing drawing number BSD-004 refers		AGB	09-10-13
REV:	DESCRIPTION:	BY:	DATE:
STATUS: MASTER			
 National Institute for Biological Standards and Control Blanche Lane, South Mimms, EN8 3SD Tel: +44 (0)1707 641000 Fax: +44 (0)1707 641050 Website: www.nibsc.org			
PROJECT: Main Intake Grilles, Ductwork and Fire Damper Survey			
TITLE: BSD Lower Floor/Plantroom Level Fire Damper Locations			
DRAWN:	AGB	DATE:	14-01-07
CHECKED:		DATE:	
SCALE:	NTS	SHEET:	A0
DRAWING No:	P14-016-15		REV: B
Fire damper ref numbers added		AGB	09-07-16