



02

03

04

05

06



12



13



14



15



11




10



09



08

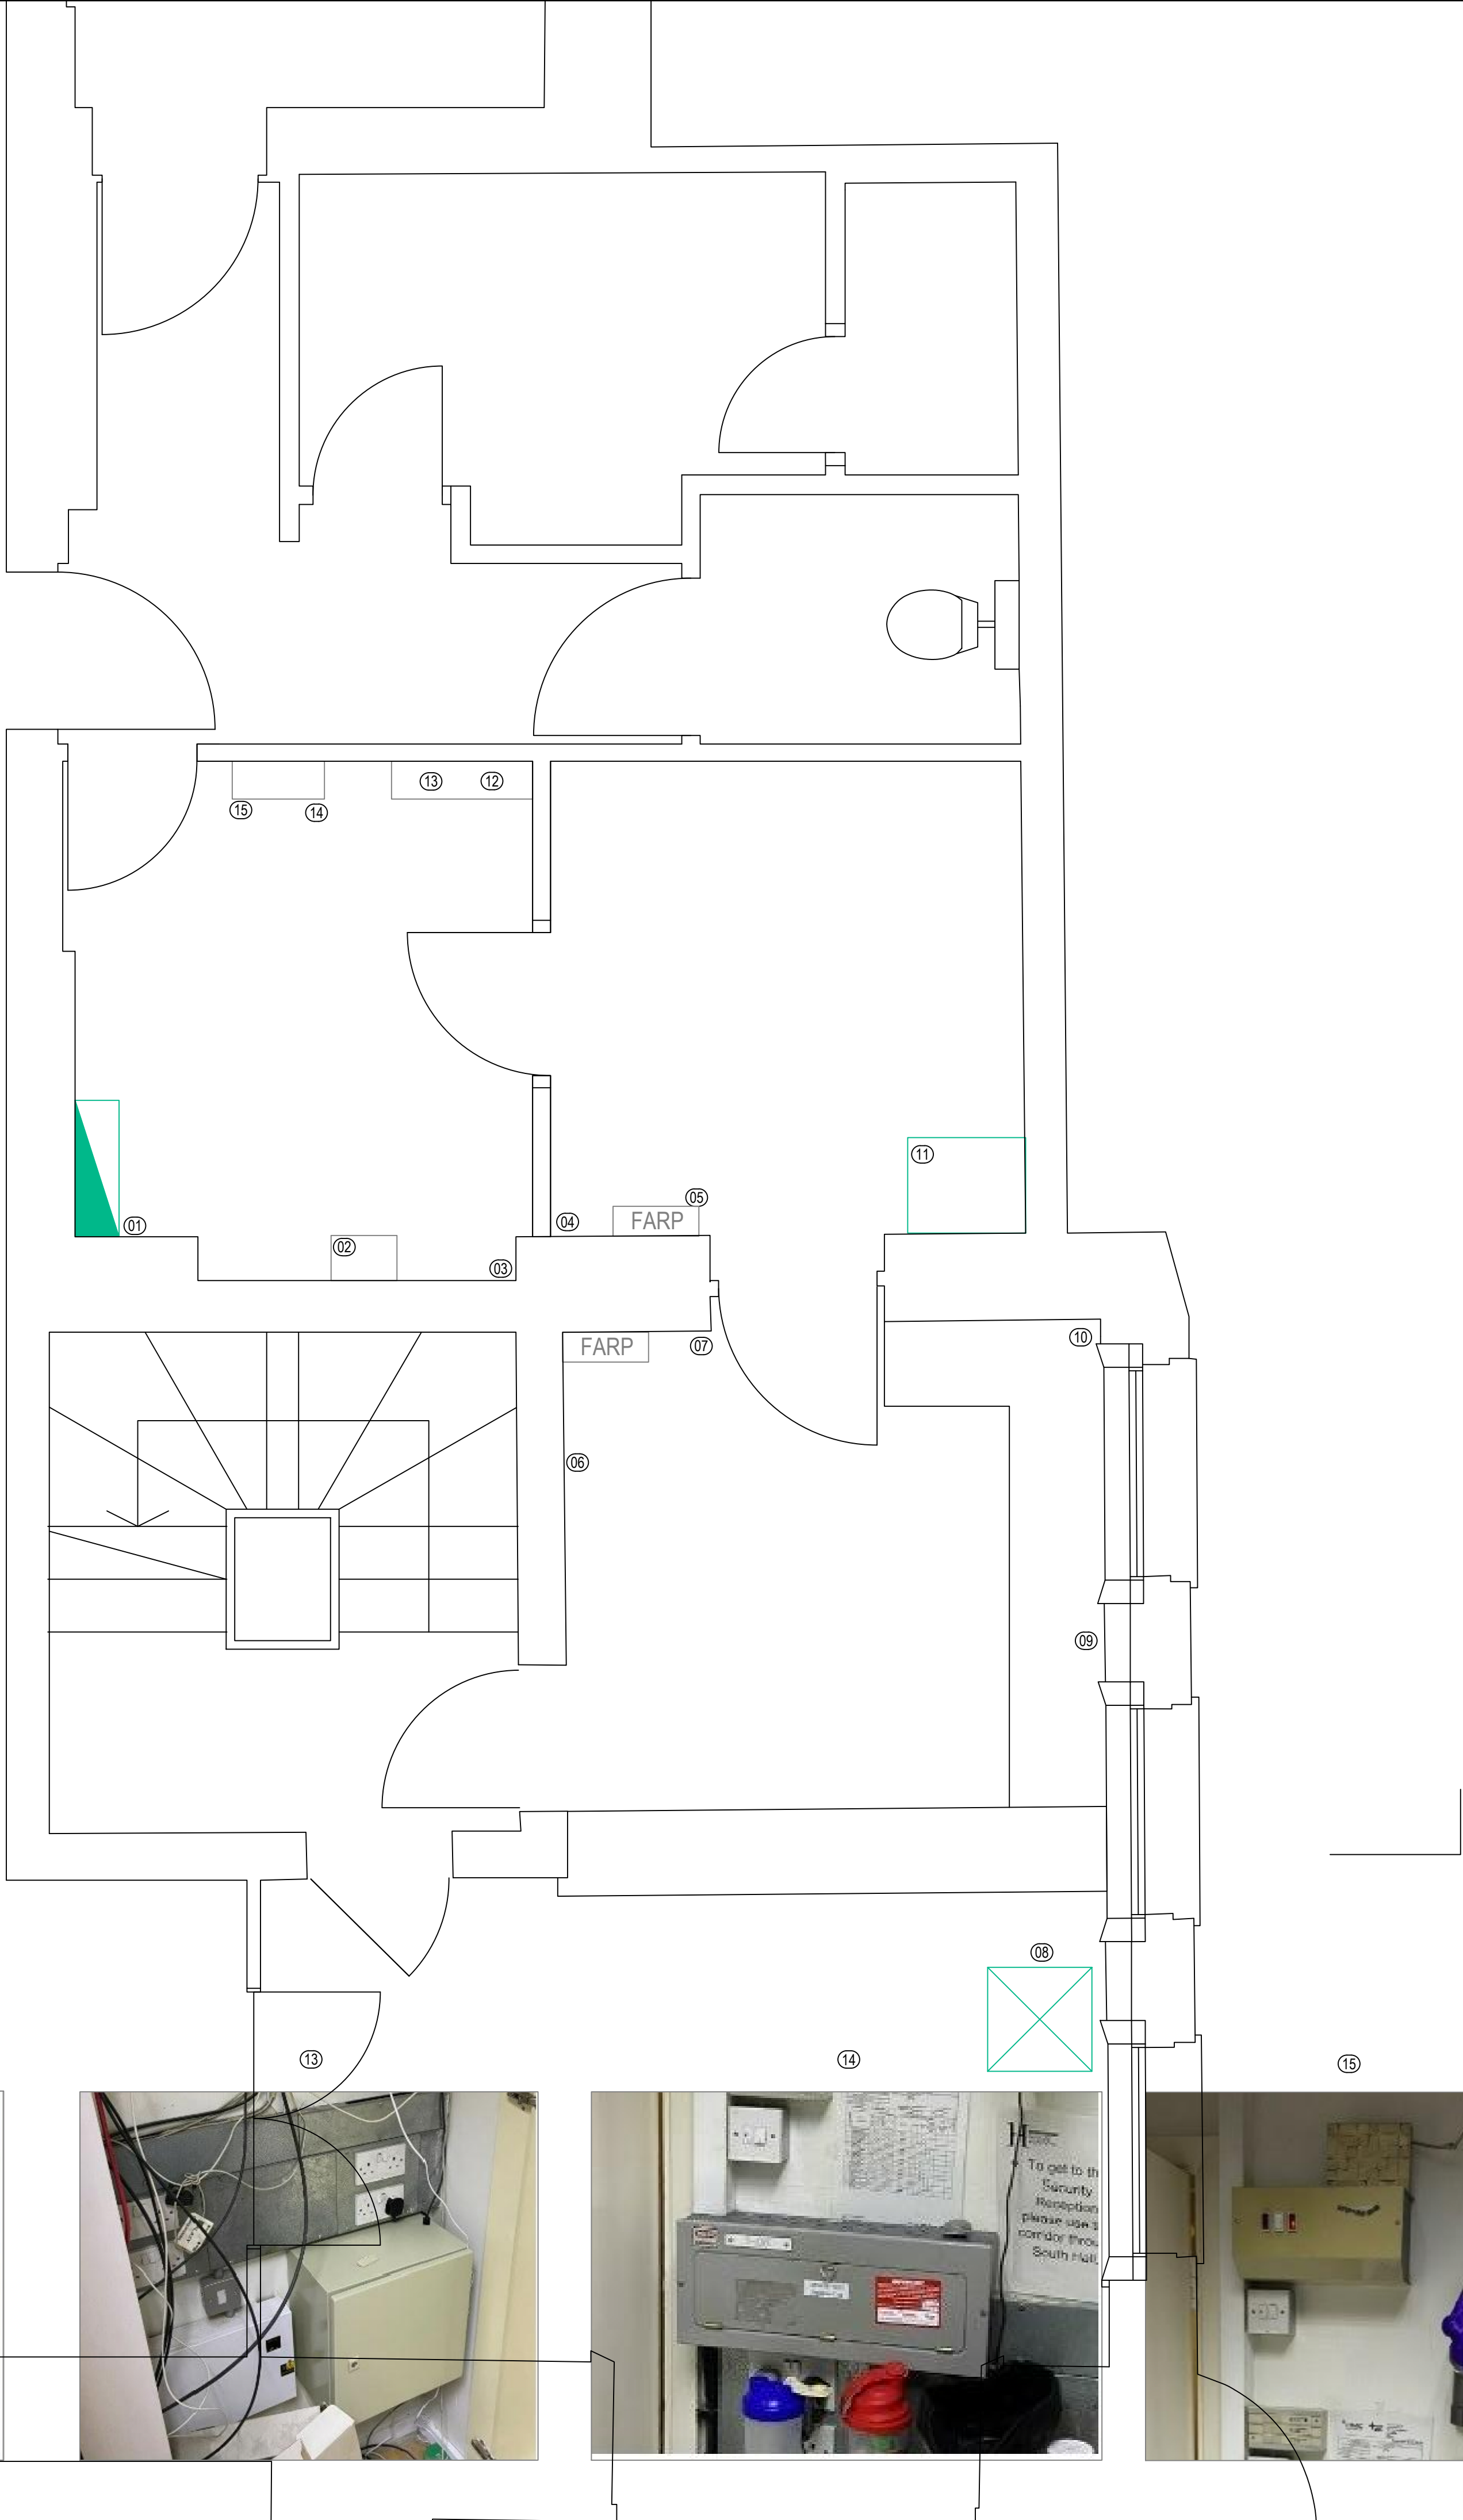

THIS DRAWING IS INDICATIVE AND REPRESENTS ONLY THE DESIGN INTENT. THE CONTRACTOR MUST PRODUCE FULLY CO-ORDINATED WORKING / INSTALLATION DRAWINGS AS REFERRED TO IN THE CONTRACT DOCUMENTATION

NOTES

- DO NOT SCALE FROM THIS DRAWING. ALL DIMENSIONS INDICATED ARE IN MILLIMETRES
- DRAWING TO BE READ IN CONJUNCTION WITH SPECIFICATION, DOCUMENTATION, DRAWINGS & ALL RELEVANT BRITISH STANDARD DOCUMENTS
- ALL ELECTRICAL WORKS SHALL COMPLY WITH 18TH EDITION IET WIRING REGS BS7671:2018 (2018), INCLUDING ALL CURRENT AMENDMENTS AND GUIDANCE NOTES AND THE CURRENT BUILDING STANDARDS REGULATIONS
- THE INSTALLATION SHALL ONLY BE CERTIFIED BY A PERSON OR A COMPANY HAVING MEMBERSHIP TO S.E.L.E.C.T. OR N.I.C.E.I.C. OR SIMILAR ELECTRICAL SCHEMES

LEGEND

- EXISTING PANEL BOARD TO REMAIN IN POSITION
- CCTV NVR RACK - EQUIPMENT TO BE RELOCATED TO THE DESIGNATED LOCATION
- ELECTRICAL CONNECTIONS TO LOADING BAY DOOR ETC TO BE INVESTIGATED AND PROTECTED WHERE REQUIRED.
- REDCARE MODULES TO BE RETAINED IN POSITION AND PROTECTED
- FIRE ALARM REPEATER ALREADY RELOCATED. POWER SUPPLY TO BE RETAINED IN POSITION AND PROTECTED
- LIGHT SWITCHING TO BE PROTECTED AND INVESTIGATED BY THE CONTRACTOR TO DETERMINE CIRCUIT SOURCE AND LABEL AREA SWITCHED
- EXISTING FIRE ALARM PANEL TO REMAIN IN POSITION
- CCTV VIEWING SCREENS TO BE STRIPPED OUT
- INTERCOM AND LIFT PHONE RELOCATED TO THE TEMPORARY DESK POSITION
- PUBLIC ADDRESS SPEAKER TO REMAIN IN POSITION AND BE PROTECTED ANTENNA TO REMAIN IN POSITION AND BE PROTECTED CCTV TO BE STRIPPED OUT
- CCTV NVR RACK - EQUIPMENT TO BE RELOCATED TO THE DESIGNATED LOCATION
- REDCARE AND ASSOCIATE MONITORING EQUIPMENT TO BE PROTECTED AND REMAIN IN CUPBOARD IRIS SYSTEM TO BE STRIPPED OUT
- EQUIPMENT TO MAINTAINED AND PROTECTED IN PLACE.
- ELECTRICAL CONSUMER UNIT TO BE STRIPPED OUT AND NEW DB PROVIDED TO SUPPORT ELECTRICAL SYSTEMS IN THE REFURBISHED AREA
- VENTILATION CONTROLS AND ASSOCIATED EQUIPMENT TO BE STRIPPED OUT

P03	UPDATED TENDER ISSUE	AJ	AJ	AJ	27.10.21
P02	TENDER ISSUE	SM	AJ	AJ	15.10.21
P01	STAGE 3	SM	AJ	AJ	01.10.21
REV	DESCRIPTION	BY	CHK	APP	DATE

Project Status:	TENDER
-----------------	--------

The Multi-disciplinary Engineering Consultancy

h
HARLEY HADDOW

Ground Floor, 45 Great Guildford Street
London, SE1 0ES
T 44 (0) 203 735 5060
E london@harleyhaddow.com
Edinburgh | London | Glasgow
harleyhaddow.com
harleyhaddow.com
Association for Consultancy and Engineering Member Firm

Project: 307685
**HORNIMAN MUSEUM
STAFF RECEPTION & REST
AREA REFURBISHMENT**

Drawing Title:
ELECTRICAL STRIP OUT

Scale @ A1 1:25	Date OCT 21	Engineer AJ	Revision P03
--------------------	----------------	----------------	-----------------