


File name \\UK.WSPGROUP.COM\CENTRAL DATA\PROJECTS\70108XXX\70108764 - BBLP2324 - RIVER TEME LEINTWARDINE\03 WIP\CIVIL ENGINEERING\04 WIP\01 CAD\70108764-WSP-WRE-00-DR-CW-1002-P02.DWG, printed on 15 January 2025 12:48:45, by MacTavish, Andrew

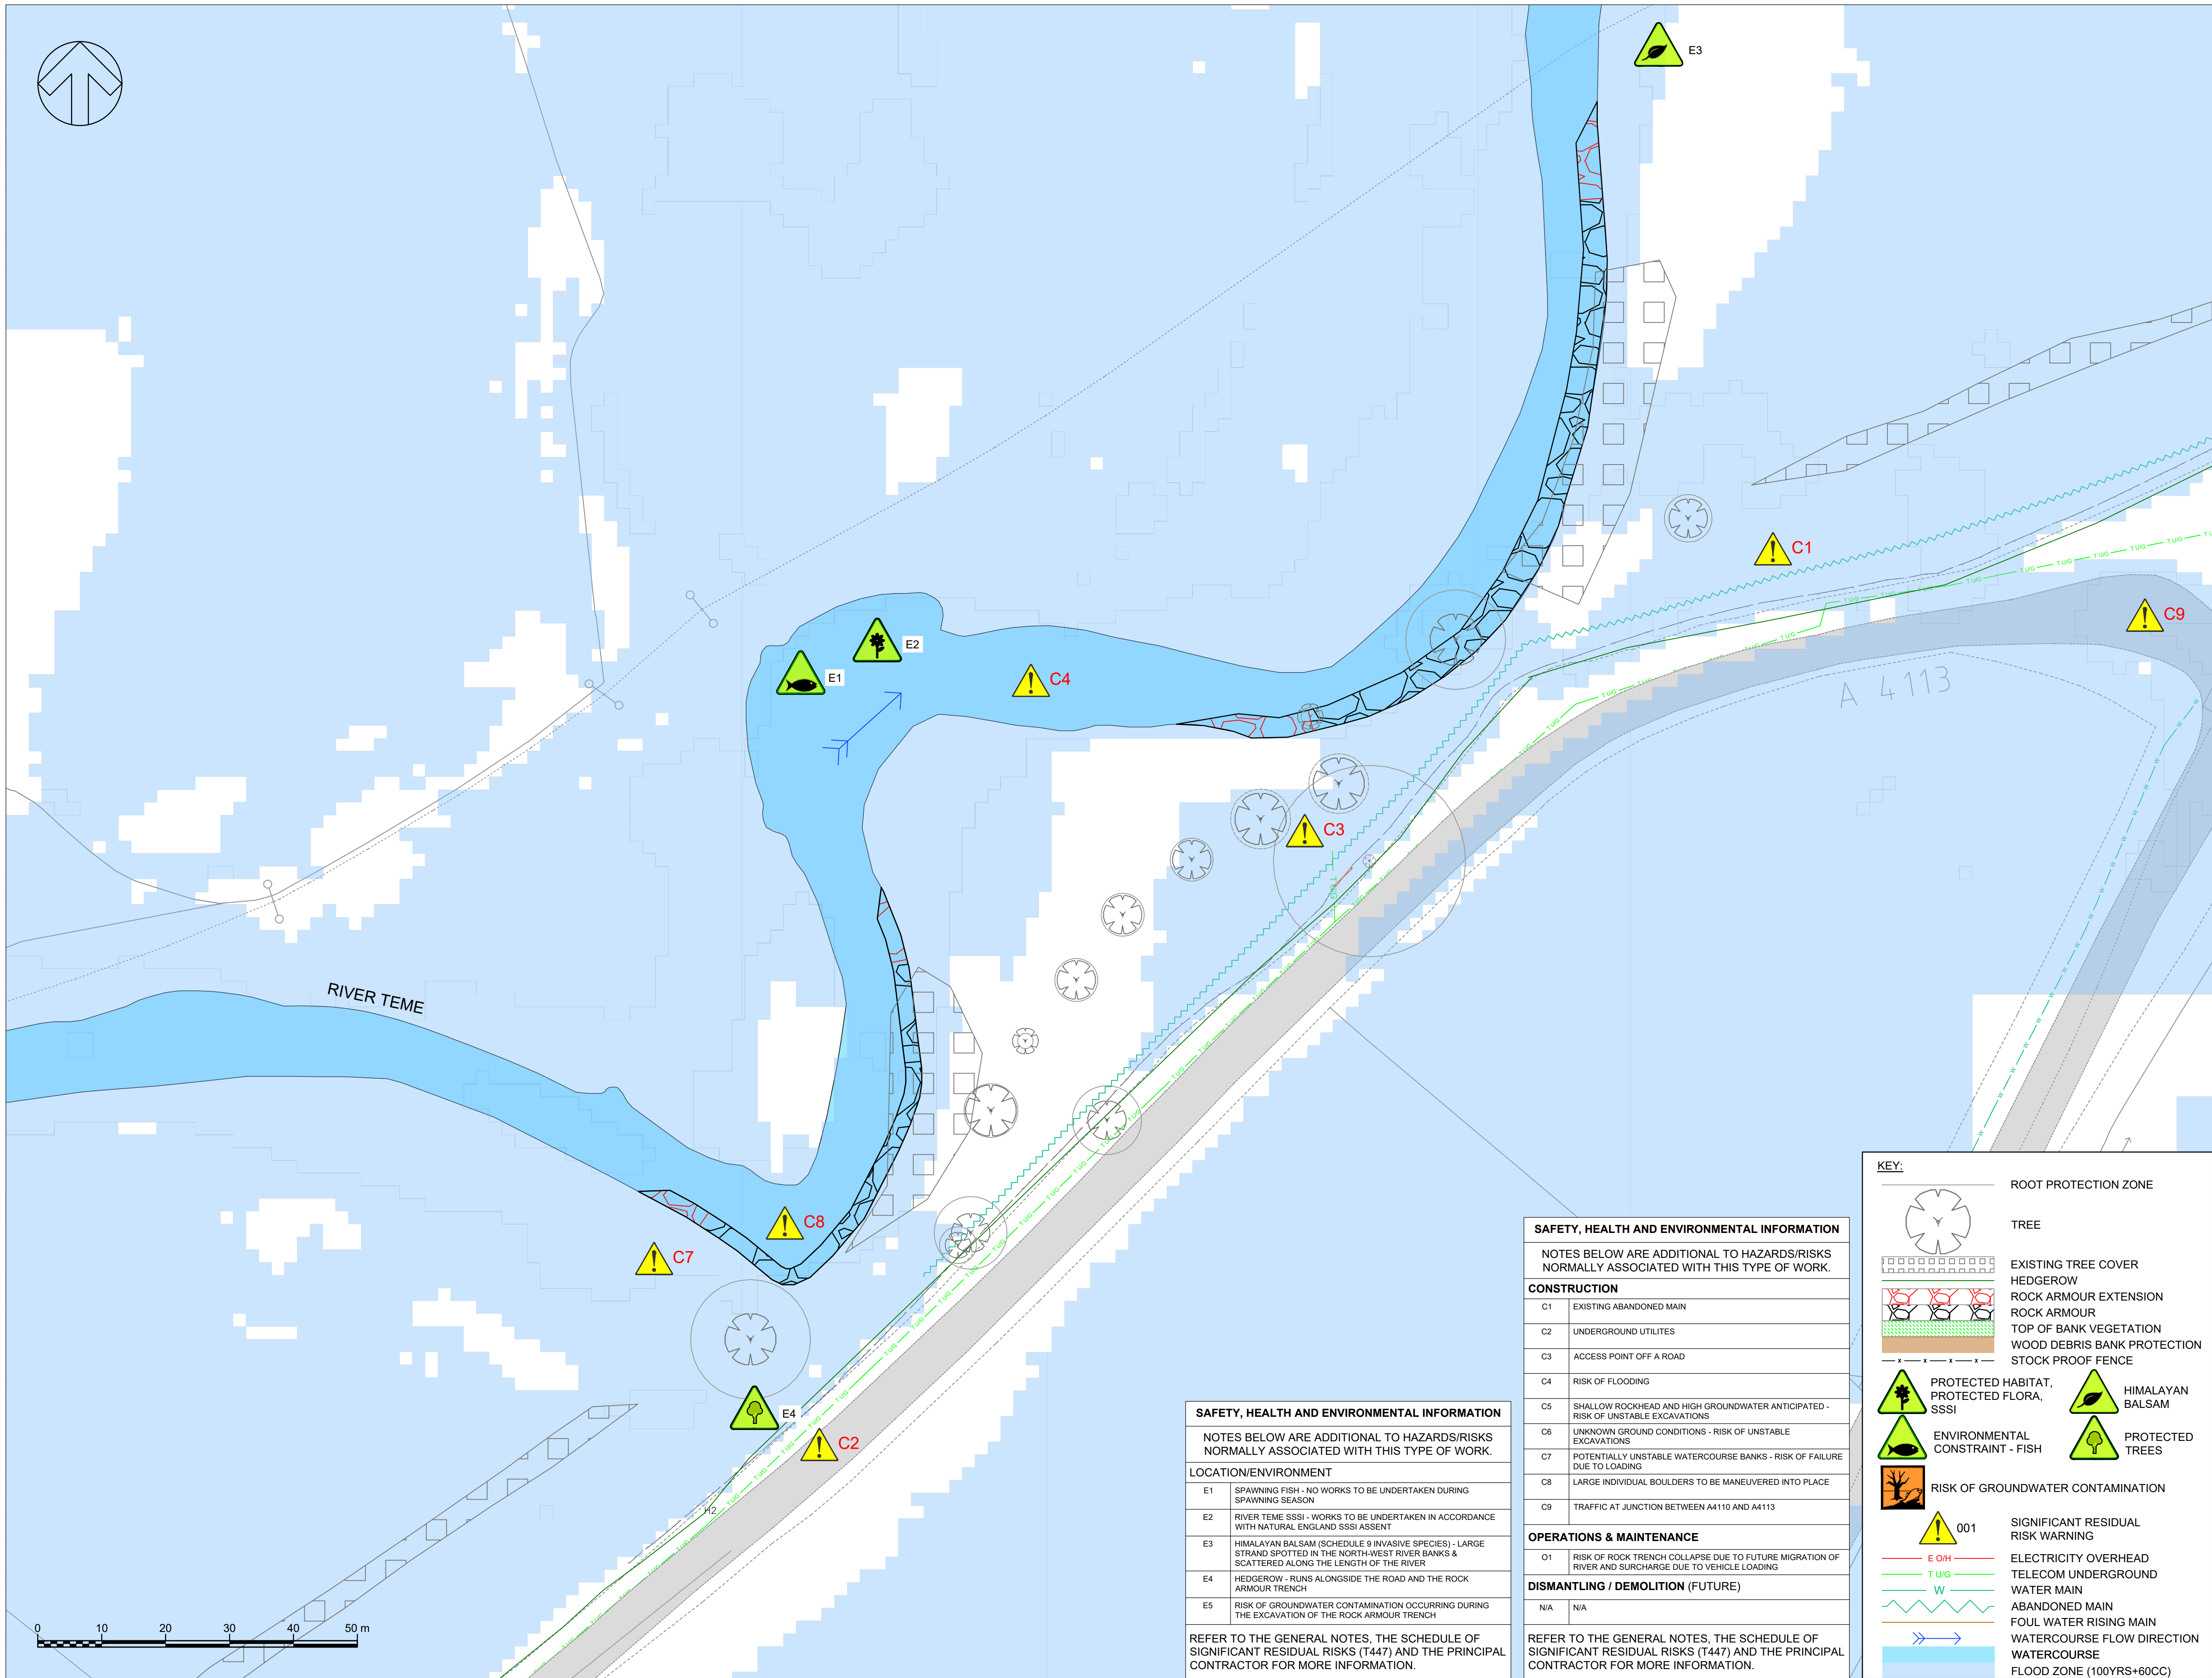

- NOTES:**
1. THIS DRAWING SHOULD BE READ IN CONJUNCTION WITH ALL SITE INFORMATION AND THE FOLLOWING DOCUMENTS:  
T447 - SCHEDULE OF SIGNIFICANT RESIDUAL RISKS  
SITE INFORMATION  
PRE-CONSTRUCTION INFORMATION
  2. MINIMUM OF 4m STANDOFF DISTANCE TO BE KEPT BETWEEN EXTENT OF ALL FINISHED BANK PROTECTION WORKS AND DCWW's LIVE ASSETS
  3. CONSTRUCTION TRAFFIC WITHIN THE VICINITY OF LIVE MAINS TO BE DISCUSSED WITH DCWW IN ADVANCE TO ASSESS POTENTIAL IMPACT OF INCURSION
  4. WATCHING BRIEF BY DCWW MAY BE REQUIRED DURING CONSTRUCTION
  5. FULL UNFETTERED ACCESS TO DCWW ASSETS TO BE MAINTAINED IN PERPETUITY AND ALL H&S ACCESS/EGRESS REQUIREMENTS TO BE AGREED IN ADVANCE OF THE COMMENCEMENT OF THE PROPOSED WORKS

UTILITY CONFIDENCE GAUGE	
SEARCH TYPE	DATE
TYPE D (DESKTOP)	02/05/2023
TYPE C (SITE RECON)	
TYPE B (DETECTION)	
TYPE A (VERIFICATION)	

PO2	07/01/2025	AM	FOR APPROVAL	JM	PW
PO1	15/05/2024	JM	FOR APPROVAL	PW	OS
REV	DATE	BY	DESCRIPTION	CHK	APP

DRAWING STATUS: B - PARTIAL SIGN OFF

**wsp**

7th Floor, 110 Queen St, Glasgow, G1 3BX, UK  
T+ 44 (0) 141 429 3555, F+ 44 (0) 141 429 3666  
wsp.com

CLIENT: HEREFORDSHIRE COUNCIL

SITE/PROJECT: RIVER TEME PHASE 2B

TITLE: SITE HAZARD PLAN  
SHEET 1 OF 2

SCALE @ A1: AS SHOWN	CHECKED: JM	APPROVED: PW
PROJECT NO: 70108764	DESIGNED: AM	DRAWN: AM
	DATE: January 25	

DRAWING No: 70108764-WSP-WRE-00-DR-CW-1002	REV: P02
---	-------------

© WSP UK Ltd

**HAZARD PLAN**  
SCALE 1: 500 @ A1  
SCALE 1: 1000 @ A3