


**Section N-N1 - Proposed concrete steps @ western end of celebration meadow** scale 1:20 @ A1

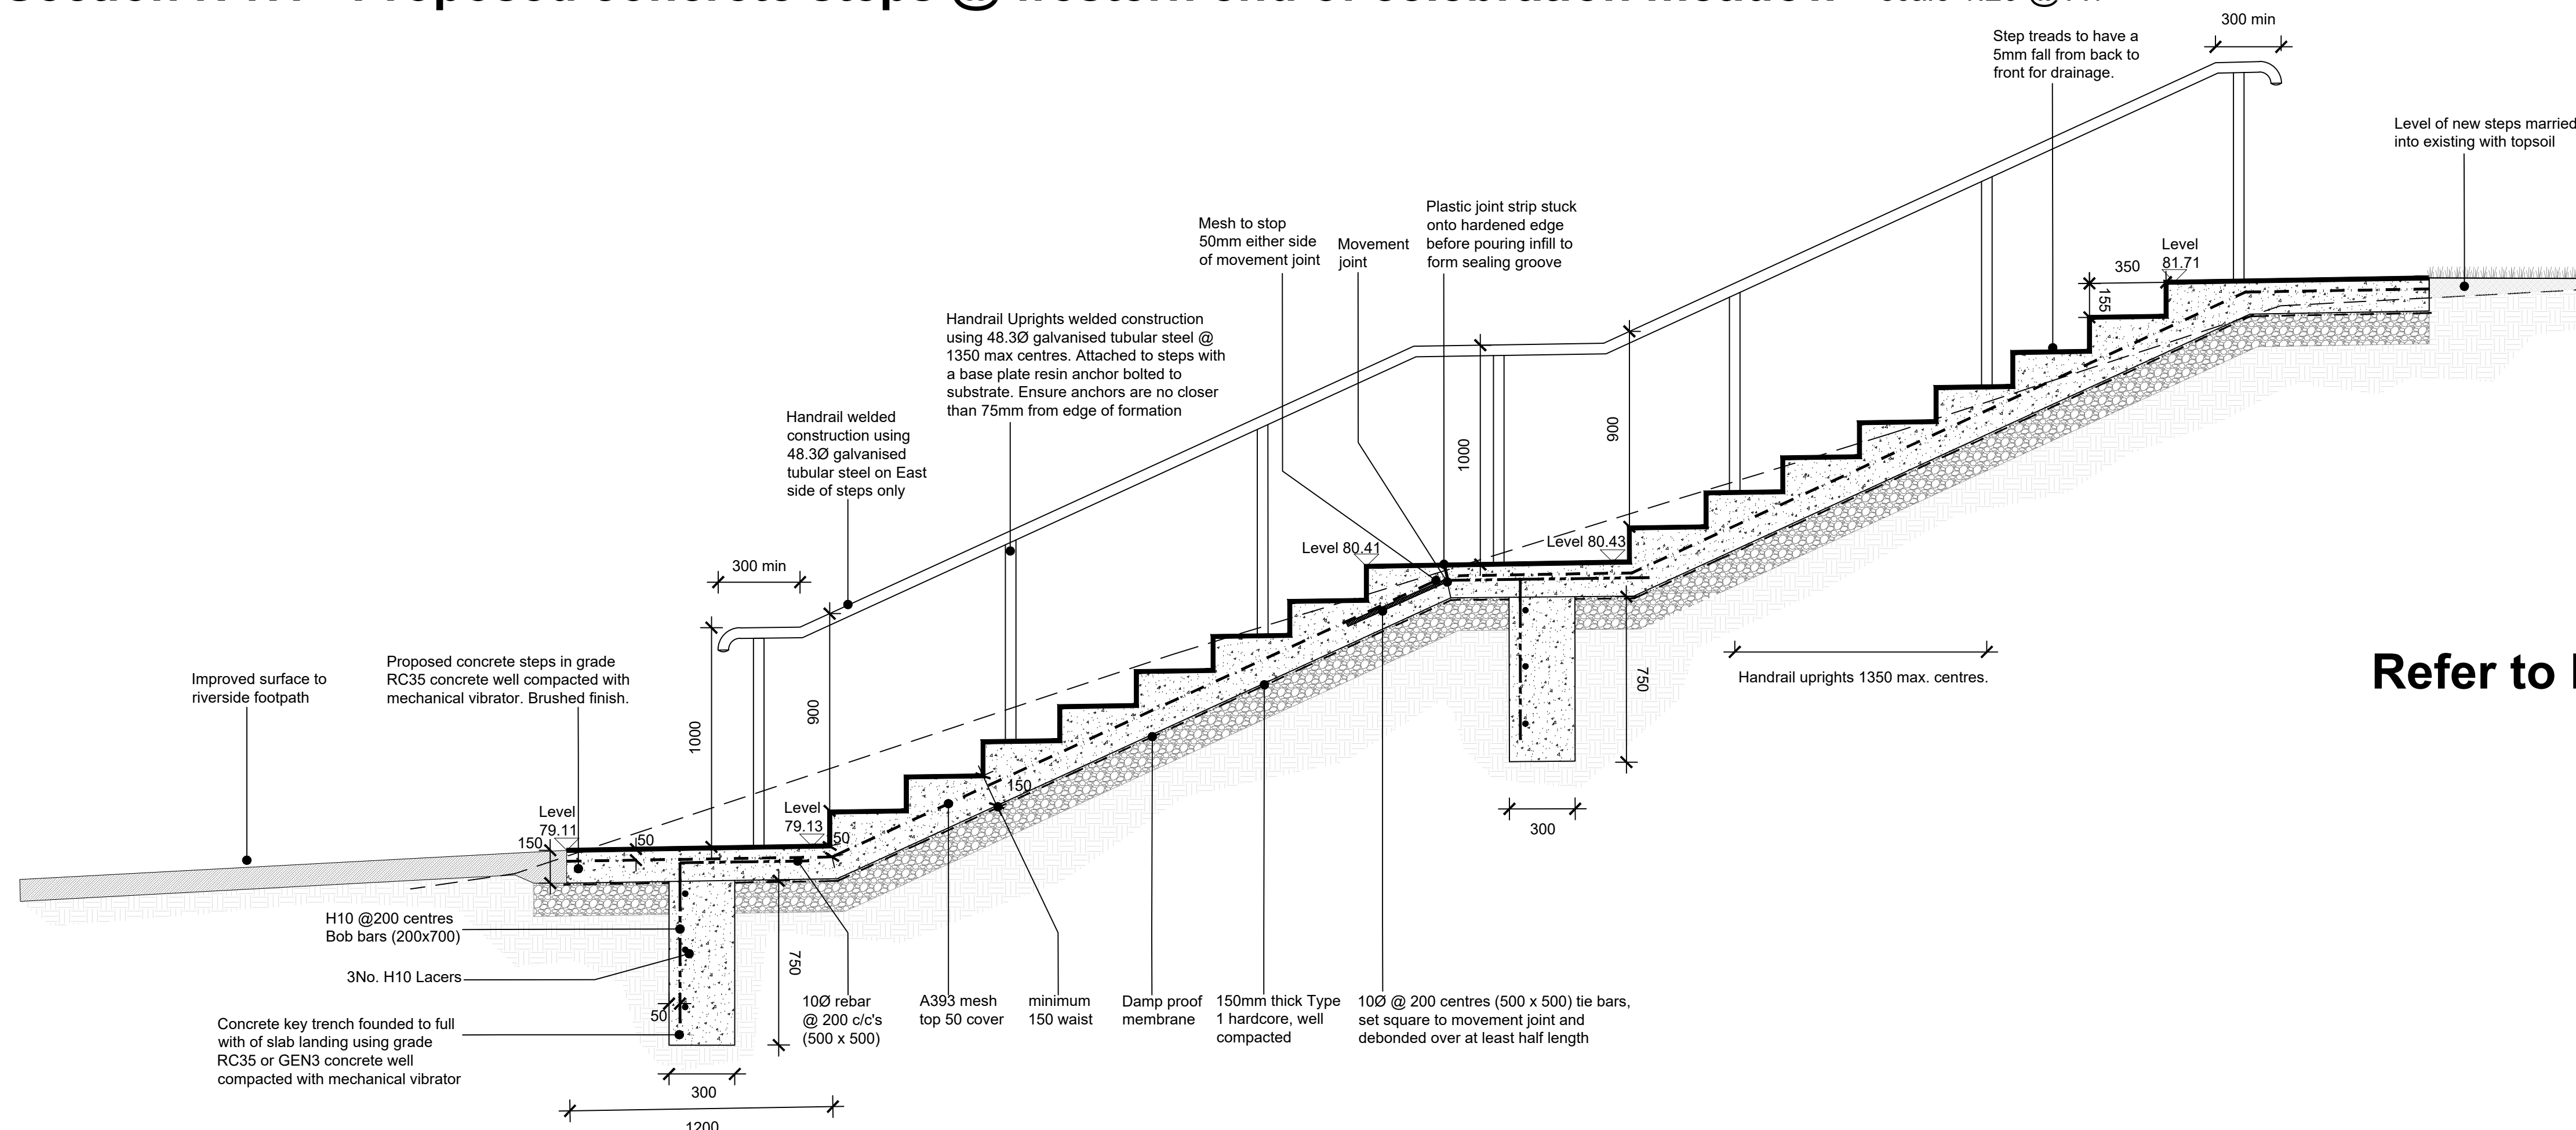

**Section O-O1 - Proposed concrete steps @ eastern end of celebration meadow** scale 1:20 @ A1

**Refer to MSN656/Drg03 for locations of steps**



Client:			
Midsomer Norton Town Council			
Project:			
Town Park - Phase 1.1			
Title:			
Proposed Concrete Steps			
Drg by:	Date:	Scale:	Rev:
RH	03/2019	1:20 @ A1	
Chkd by:	Drg No:		
ADFK	MSN656/Drg07		
1,17 PAINTWORKS, BATH ROAD, BRISTOL BS4 3EH Tel: 0117 300 5330			