


SHRUB END CLINIC, COLCHESTER

1 PROPOSED WORKSHOP/GARAGE UNDER FLOOR HEATING & EXTRACT
Scale : 1:25

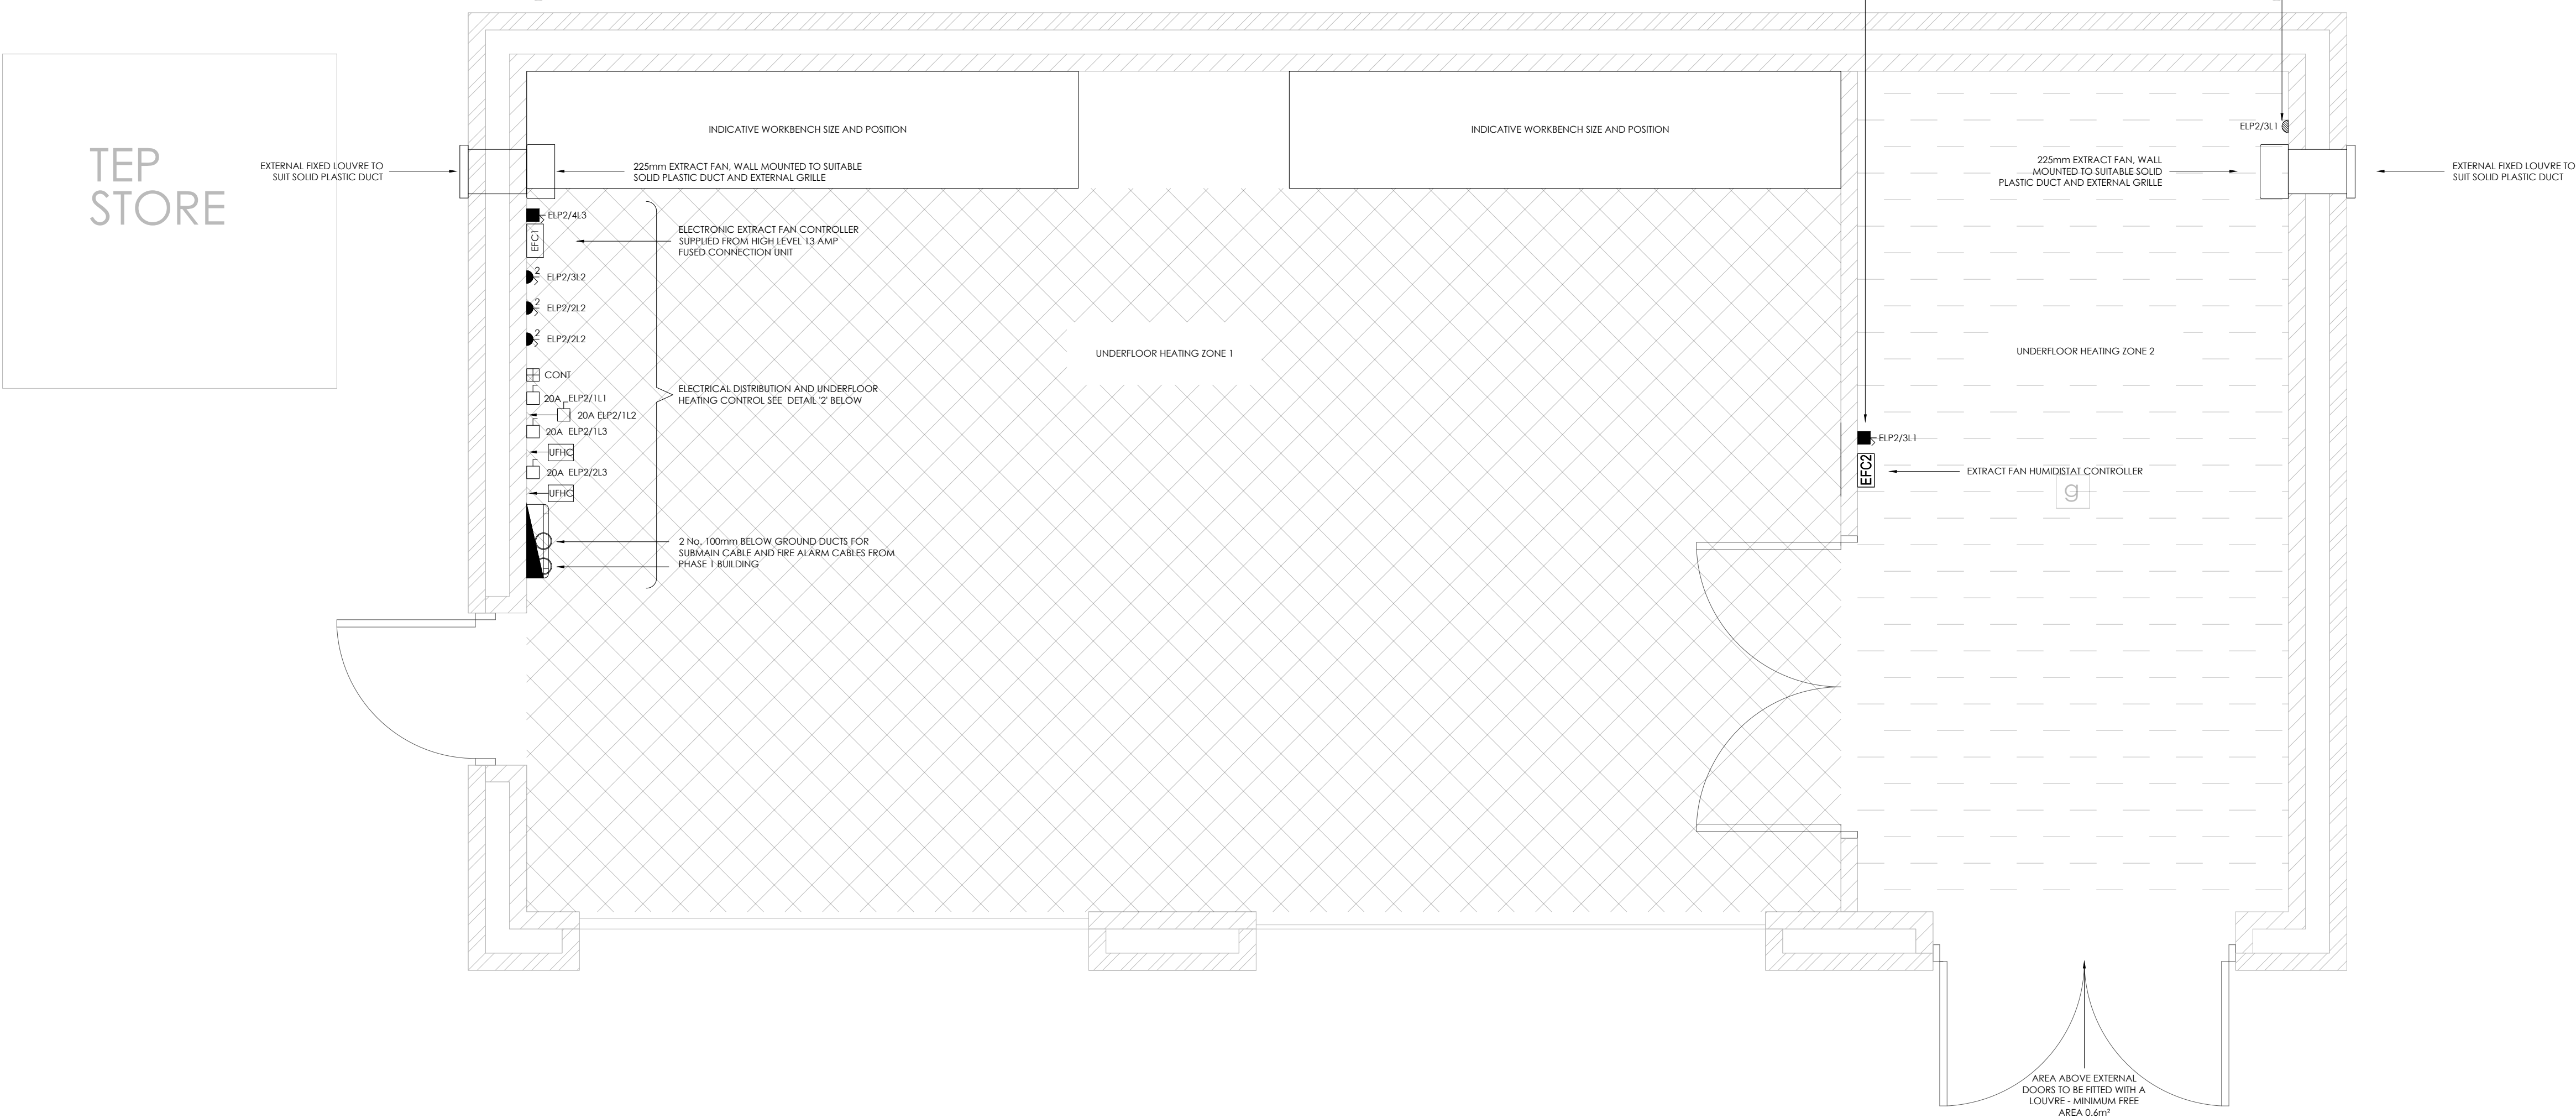

THE DETAILS DEPICTED ON THIS DRAWING ARE THE COPYRIGHT TO CREATE CONSULTING ENGINEERS LTD AND MAY NOT BE REPRODUCED WITHOUT PERMISSION. THIS DRAWING MUST NOT BE RE-ISSUED, LOANED OR COPIED WITHOUT THE CONSENT. ERRORS OMISSIONS AND DISCREPANCIES SHOULD BE REPORTED TO THE ORIGINATOR IMMEDIATELY.


ALL DIMENSIONS TO BE CHECKED BEFORE SITE OR OFF-SITE FABRICATION BY THE CONTRACTOR, HIS SUB-CONTRACTOR OR SUPPLIER.

DO NOT SCALE PLANS - USE FIGURE OR GRID DIMENSIONS WHERE GIVEN. ANY DEVIATION FROM THE DRAWING IS TO BE REPORTED TO THE ORIGINATOR IMMEDIATELY.

STRUCTURE, STRUCTURAL MEMBERS & GEOTECHNICAL INVESTIGATIONS ARE TO BE CARRIED OUT & APPROVED BY THE APPOINTED STRUCTURAL ENGINEER. ANY DEVIATIONS TO THESE ELEMENTS ARE TO BE REPORTED TO THE APPOINTED CONSULTANT IMMEDIATELY.

IF IN DOUBT ASK !

NOTES:

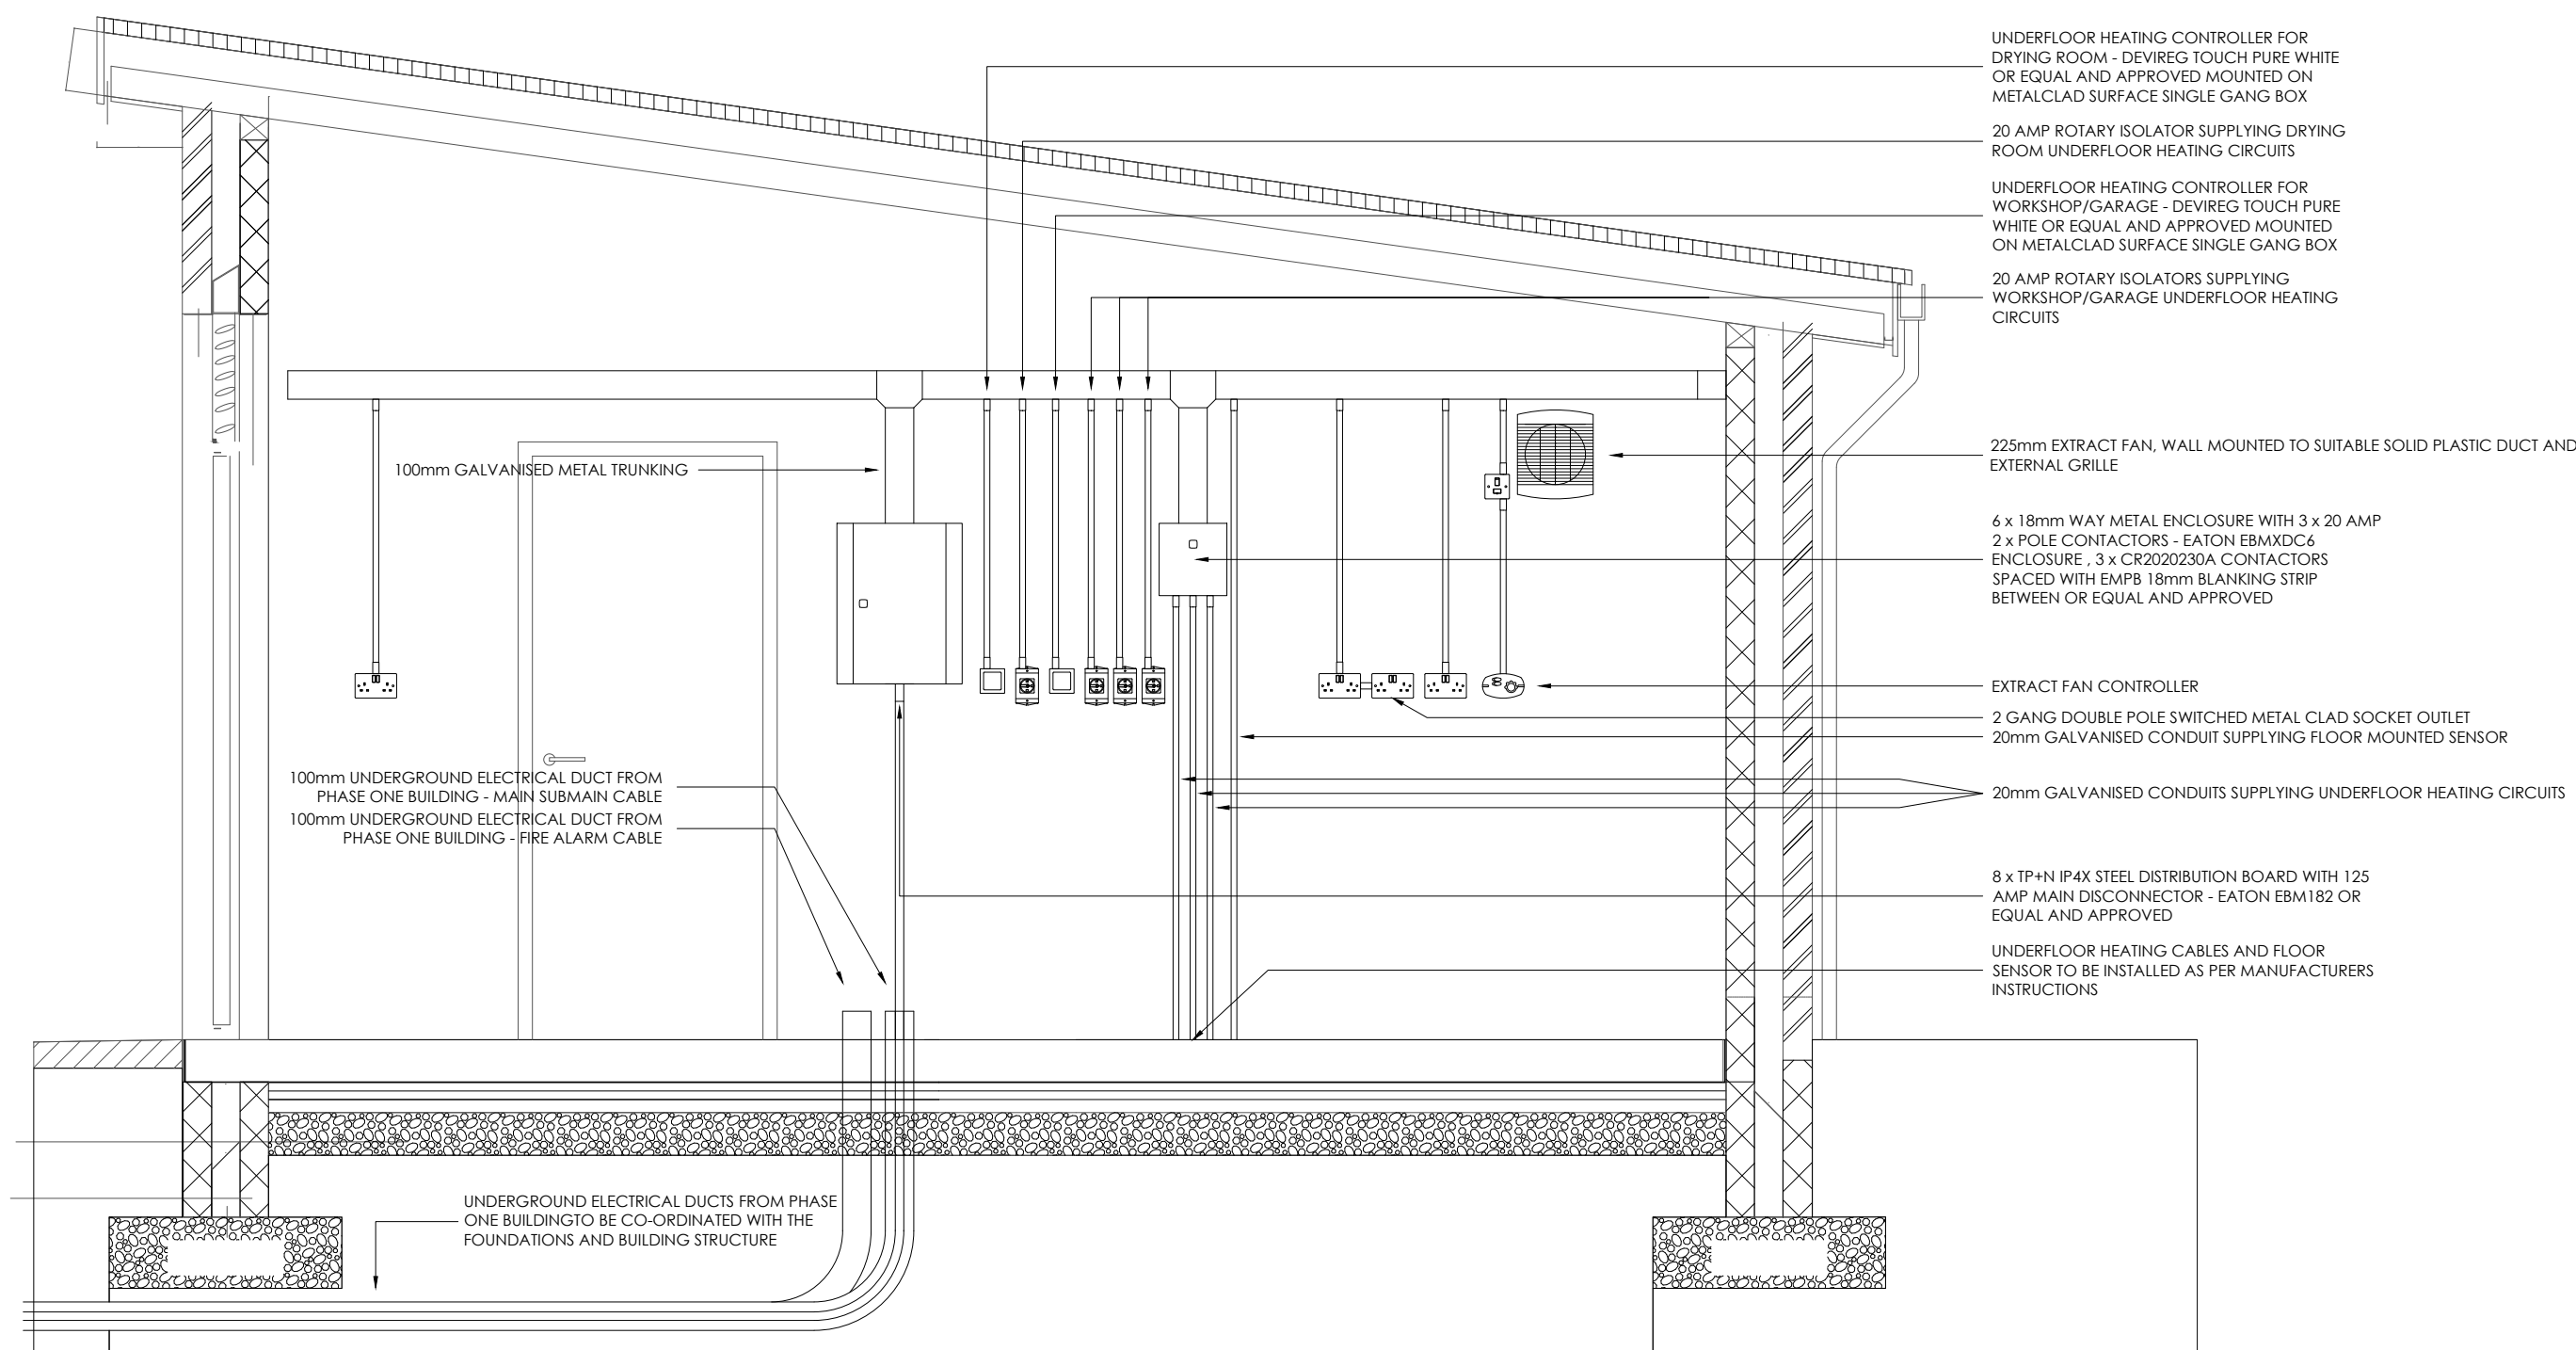

2 PROPOSED WORKSHOP/GARAGE ELECTRICAL DISTRIBUTION WALL DETAIL
Scale : 1:25

| DESIGNERS RESIDUAL HAZARDS MECHANICAL, ELECTRICAL & PUBLIC HEALTH | |
|---|-------------|
| IN ADDITION TO THE HAZARDS / RISKS NORMALLY ASSOCIATED WITH THE TYPES OF WORK DETAILED ON THIS DRAWING, THE FOLLOWING DESIGNERS RESIDUAL HAZARDS HAVE BEEN IDENTIFIED AND SHOULD BE ADDRESSED/MANAGED BY THE CONTRACTOR, ANY HAZARDS THAT CANNOT BE ADDRESSED AND REMOVED SHALL BE CARRIED FORWARD AS PART OF THE HEALTH AND SAFETY HANDOVER DOCUMENTATION. | |
| HAZARD | DESCRIPTION |
| 1 | N/A |
| 2 | N/A |
| | |
| IT IS ASSUMED THAT ALL WORKS WILL BE CARRIED OUT BY A COMPETENT CONTRACTOR WORKING, WHERE APPROPRIATE, TO AN APPROVED RISK ASSESSMENT AND METHOD STATEMENT. | |

| HAZARD | DESCRIPTION | | |
|--------|-------------|--|--|
| 1 | N/A | | |
| 2 | | | |

IT IS ASSUMED THAT ALL WORKS WILL BE CARRIED OUT BY A COMPETENT CONTRACTOR WORKING, WHERE APPROPRIATE, TO AN APPROVED RISK ASSESSMENT AND METHOD STATEMENT.

PROJECT
SHRUB END CLINIC
ICENI WAY
COLCHESTER

DRAWING TITLE
PROPOSED WORKSHOP/GARAGE
UNDERFLOOR HEATING AND EXTRACT
SHEET 01 OF 01

| DATE | DESIGNED | DRAWN | CHECKED | SCALE(S) |
|------------|----------|-------|---------|----------|
| 17/11/2017 | NGS | NGS | JDB | 1:25 @A1 |

create
CONSULTING ENGINEERS LTD

| PROJ | ORIG | ZONE | LEVEL | TYPE | ROLE | CLASS | PRESENT | NUMBER | STATUS | REVISION |
|------|------|------|-------|------|------|-------|---------|--------|--------|----------|
| 1321 | CCE | 00 | GF | DR | M | 60 | P | 0402 | D2 | C02 |

PROPOSED WORKSHOP/GARAGE UNDERFLOOR HEATING & EXTRACT