


SHRUB END CLINIC, COLCHESTER

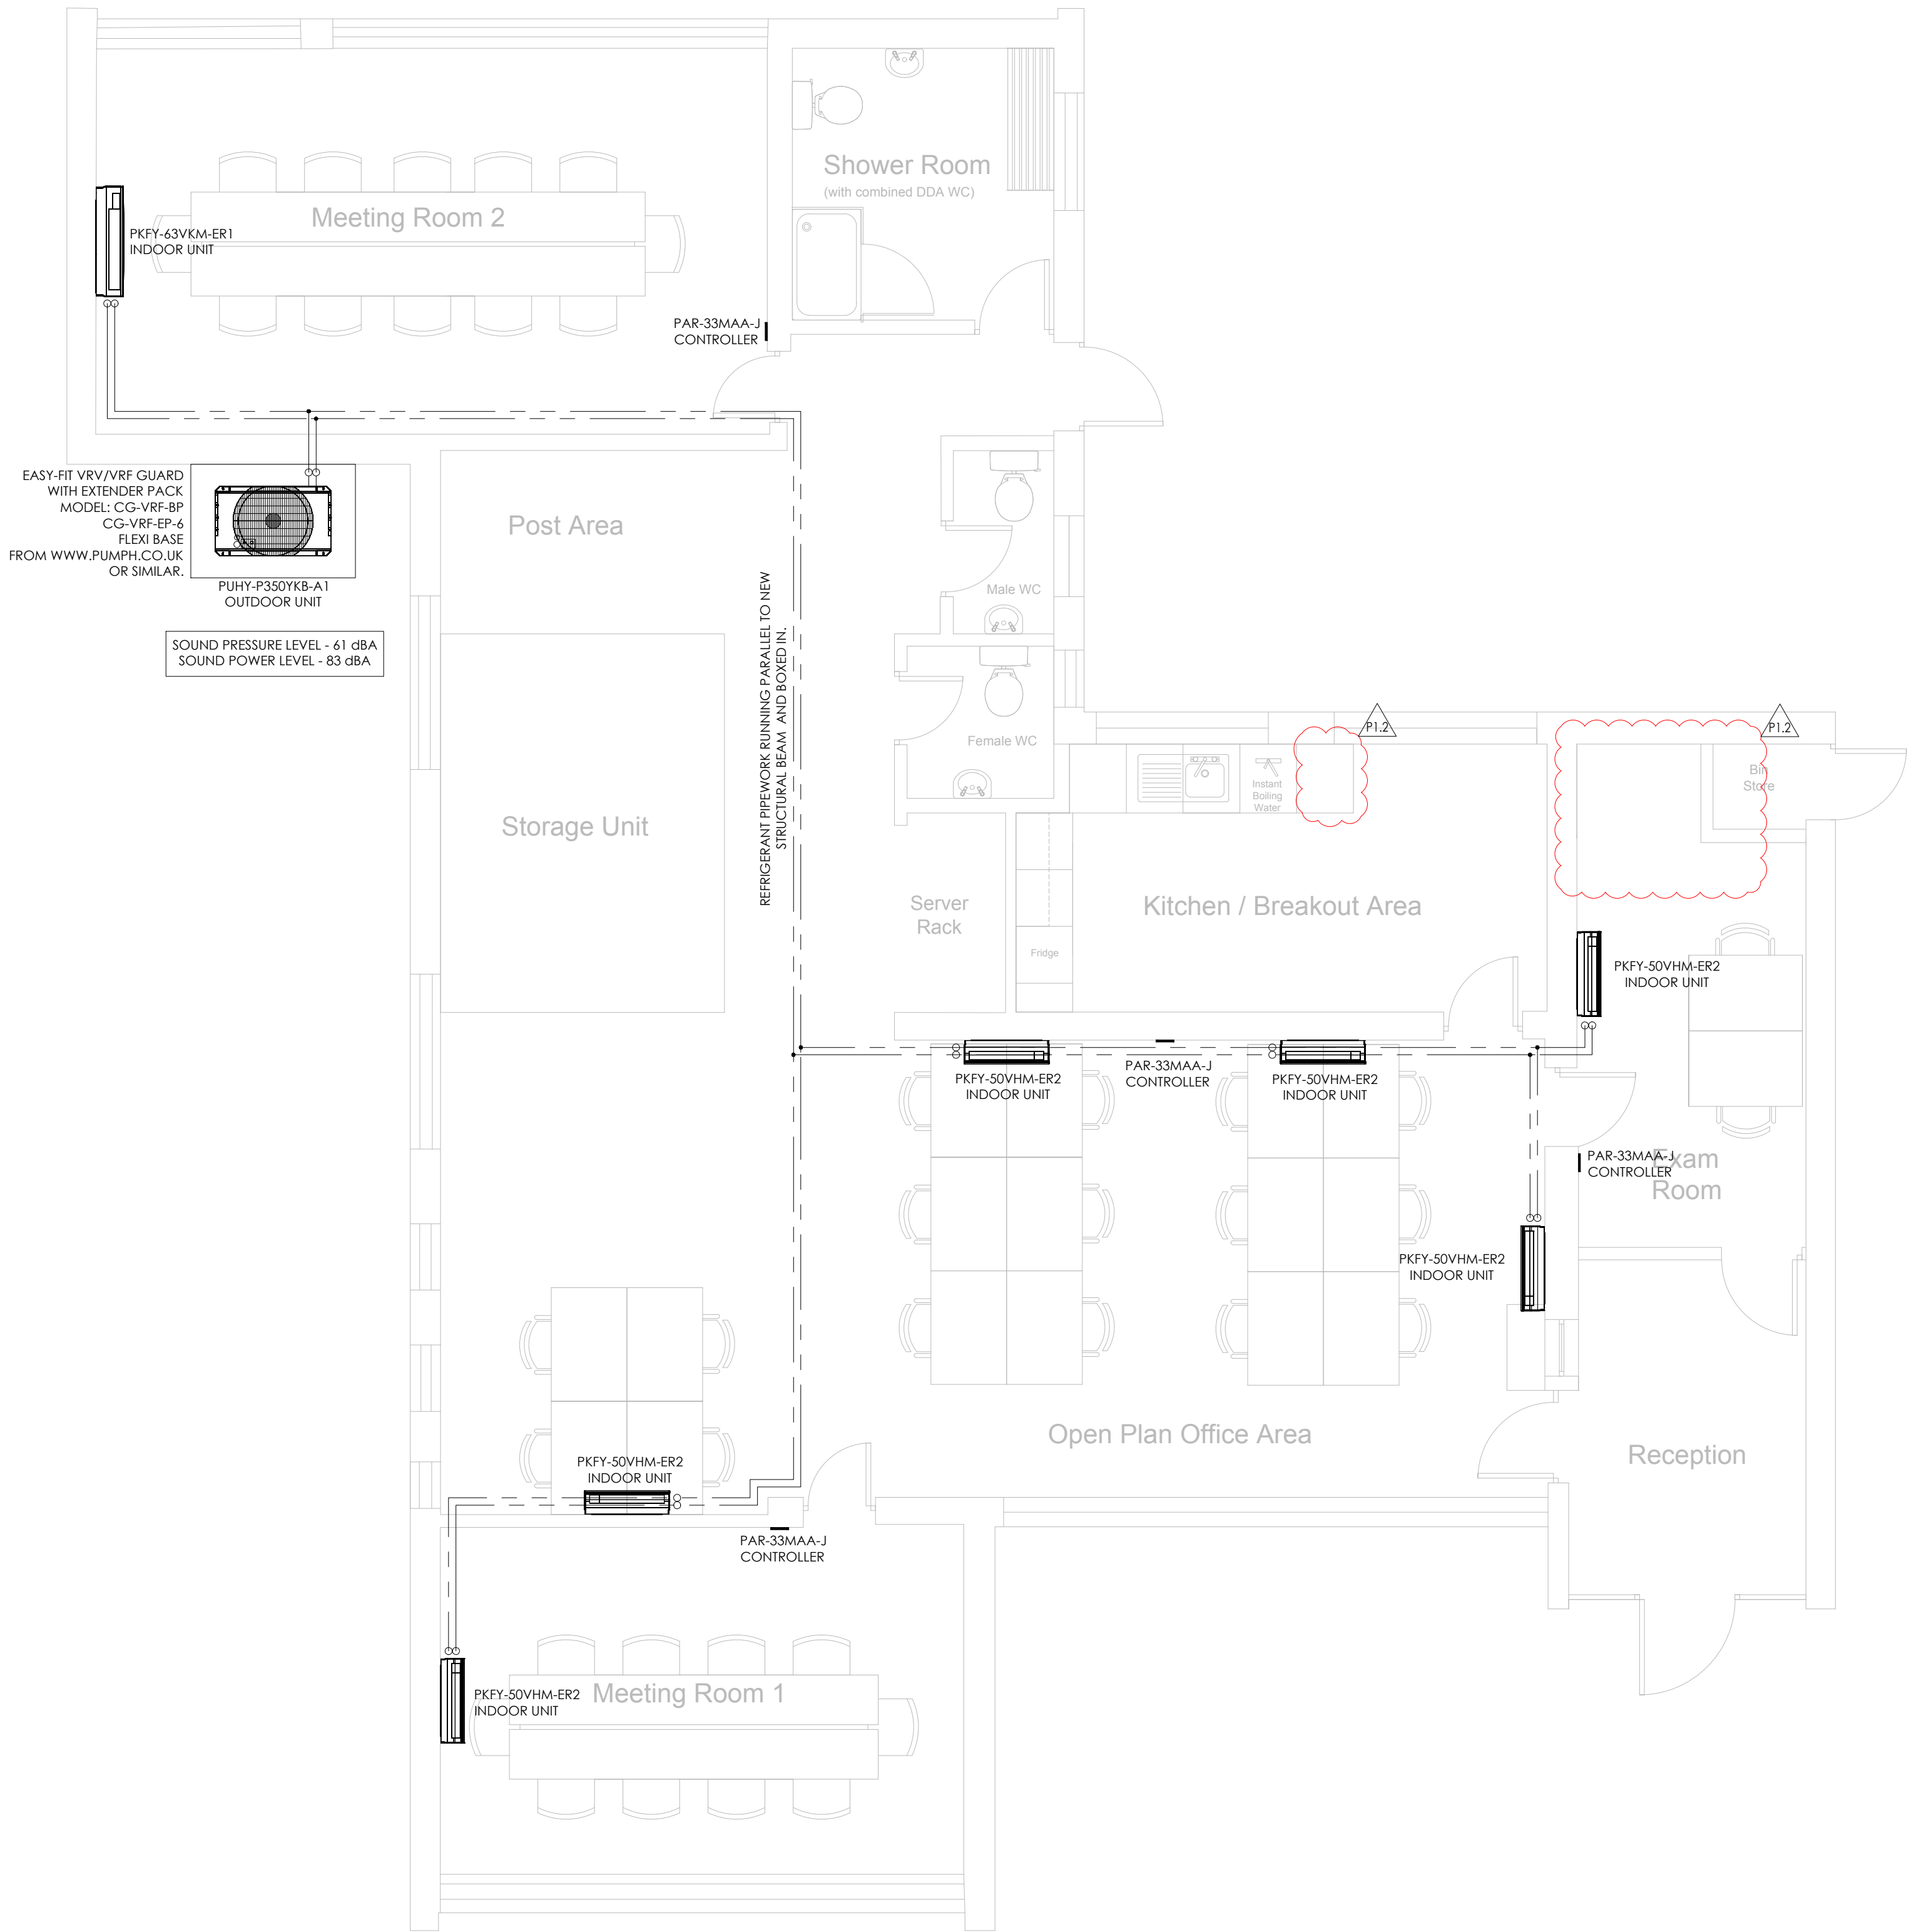

1 PROPOSED HEATING AND COOLING LAYOUT  
Scale : 1:50

PROPOSED HEATING AND COOLING LAYOUT

THE DETAILS DEPICTED ON THIS DRAWING ARE THE COPYRIGHT TO CREATE CONSULTING ENGINEERS LTD AND MAY NOT BE REPRODUCED WITHOUT PERMISSION. THIS DRAWING MUST NOT BE RE-ISSUED, LOANED OR COPIED WITHOUT THE CONSENT. ERRORS OMISSIONS AND DISCREPANCIES SHOULD BE REPORTED TO THE ORIGINATOR IMMEDIATELY.

ALL DIMENSIONS TO BE CHECKED BEFORE SITE OR OFF-SITE FABRICATION BY THE CONTRACTOR, HIS SUB-CONTRACTOR OR SUPPLIER.

DO NOT SCALE PLANS - USE FIGURE OR GRID DIMENSIONS WHERE GIVEN. ANY DEVIATION FROM THE DRAWING IS TO BE REPORTED TO THE ORIGINATOR IMMEDIATELY.

STRUCTURE, STRUCTURAL MEMBERS & GEOTECHNICAL INVESTIGATIONS ARE TO BE CARRIED OUT & APPROVED BY THE APPOINTED STRUCTURAL ENGINEER. ANY DEVIATIONS TO THESE ELEMENTS ARE TO BE REPORTED TO THE APPOINTED CONSULTANT IMMEDIATELY.

IF IN DOUBT ASK !

NOTES:

1. ELECTRIC PANEL HEATERS IN OTHER ROOMS SHOWN ON ELECTRICAL DRAWINGS.
2. ONLY AIR CONDITIONING HEATING AND COOLING SHOWN ON THIS DRAWING.

DESIGNERS RESIDUAL HAZARDS MECHANICAL, ELECTRICAL & PUBLIC HEALTH	
IN ADDITION TO THE HAZARDS / RISKS NORMALLY ASSOCIATED WITH THE TYPES OF WORK DETAILED ON THIS DRAWING, THE FOLLOWING DESIGNERS RESIDUAL HAZARDS HAVE BEEN IDENTIFIED AND SHOULD BE ADDRESSED/MANAGED BY THE CONTRACTOR. ANY HAZARDS THAT CANNOT BE ADDRESSED AND REMOVED SHALL BE CARRIED FORWARD AS PART OF THE HEALTH AND SAFETY HANDOVER DOCUMENTATION.	
HAZARD	DESCRIPTION
1	N/A
2	
IT IS ASSUMED THAT ALL WORKS WILL BE CARRIED OUT BY A COMPETENT CONTRACTOR WORKING, WHERE APPROPRIATE, TO AN APPROVED RISK ASSESSMENT AND METHOD STATEMENT.	

P1.2	28/09/2017	CHANGES AS PER MCA REQUESTS	NGS	JDB
------	------------	-----------------------------	-----	-----

REV	DATE	DESCRIPTION	DRAWN	CHECKED
-----	------	-------------	-------	---------

CLIENT  
MARITIME & COASTGUARD AGENCY

PROJECT  
SHRUB END CLINIC  
ICENI WAY  
COLCHESTER

DRAWING TITLE  
PROPOSED  
HEATING AND COOLING LAYOUT  
SHEET 01 OF 01

DATE	DESIGNED	DRAWN	CHECKED	SCALE(S)
08/08/2017	LE	SP	JDB	1:50,@A1

**create**  
CONSULTING ENGINEERS LTD

NORWICH LONDON CHELMSFORD GLASGOW  
15 PRINCES STREET,  
NORWICH,  
NORFOLK, NR3 1AF,  
TEL: 01603 877010

DRAWING STATUS										
FOR TENDER										
PROJ	ORIG	ZONE	LEVEL	TYPE	ROLE	CLASS	PRESENT	NUMBER	STATUS	REVISION
1321	CCE	00	GF	DR	M	60	P	0401	D2	P1.2