


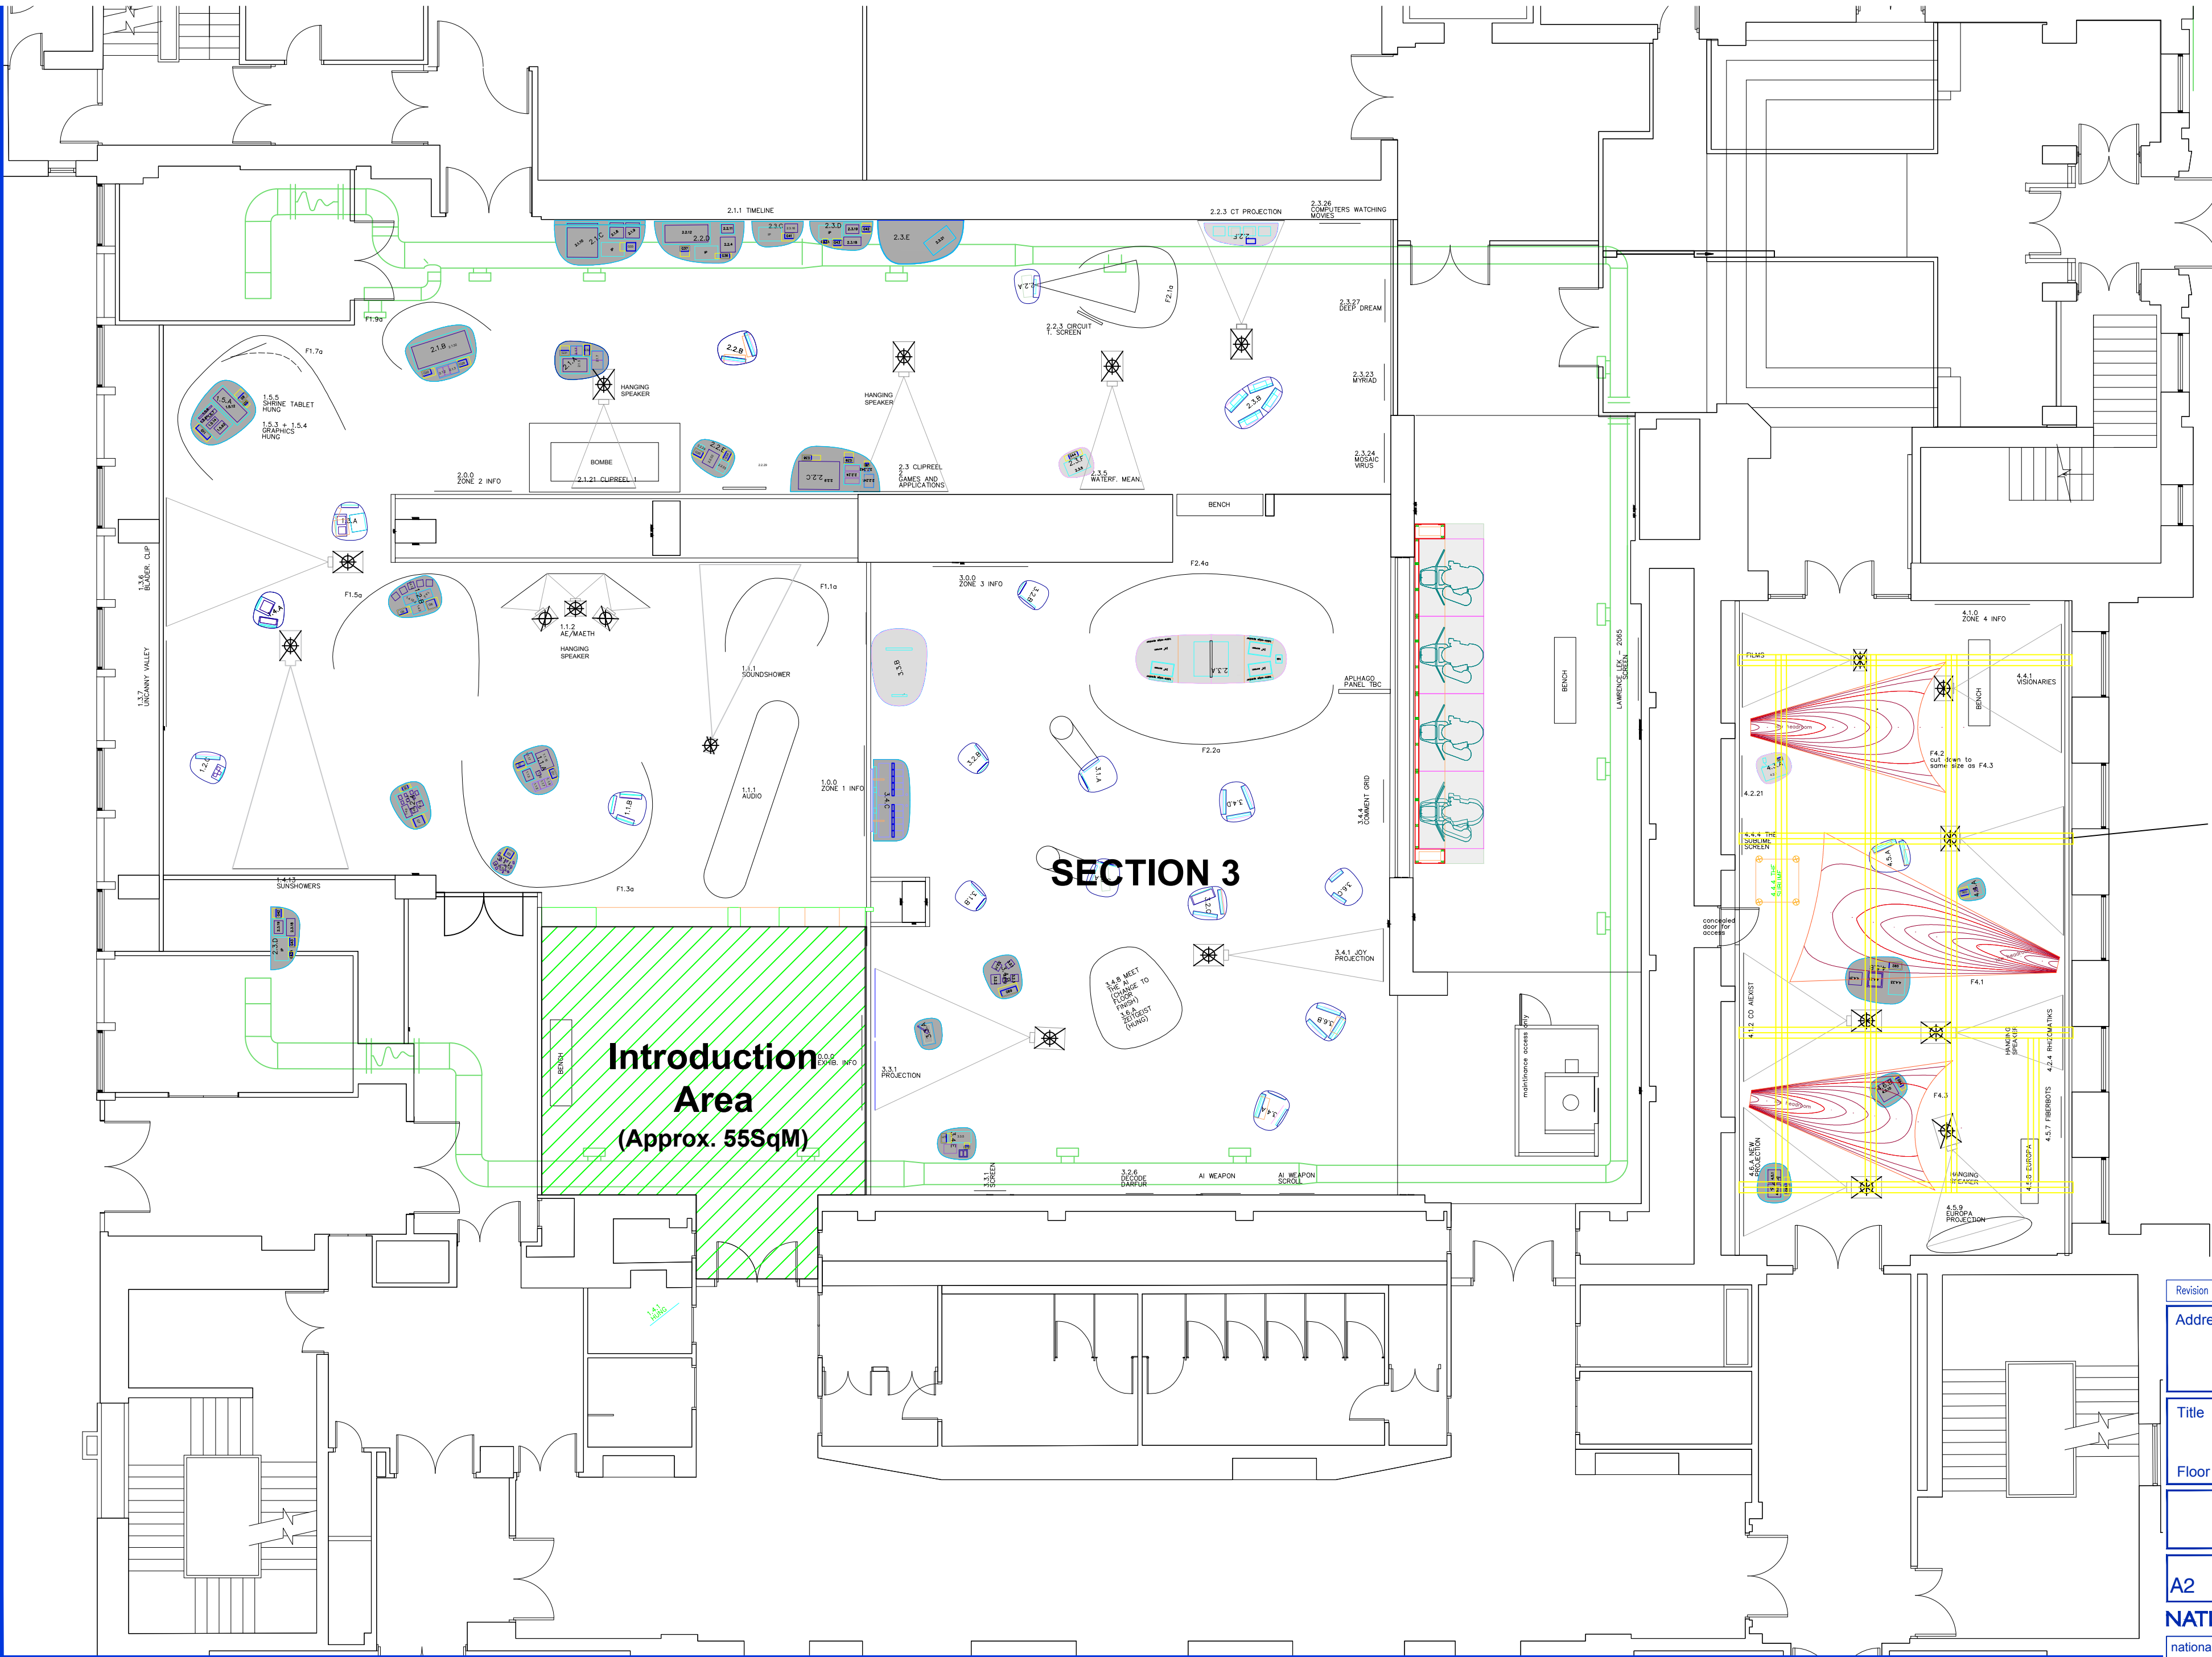

HIGH LEVEL GRID SUPPORT FRAMEWORK
AstraLite (A03) fixed to new walls

Specification:
Introduction Area: change to shiny
vinyl floor finish colour tba

Revision	Details	Nome and Date
Address / Scheme		
World Museum Liverpool		
AI: More than Human		
Title		
Flooring Requirements		
Plan		
from Tonkin Liu on 10/01/20		
Floor		
Drawing Number		Revision
-1 /01		B
Scale	Date	Drawn
A2 1:100	20/02/20	JSF
Status		
NATIONAL MUSEUMS LIVERPOOL		
national museums liverpool 127 dale street liverpool L2 2JH		