


Typical Head And Cill Detail
600h Windows to Gridline 1
Shown.

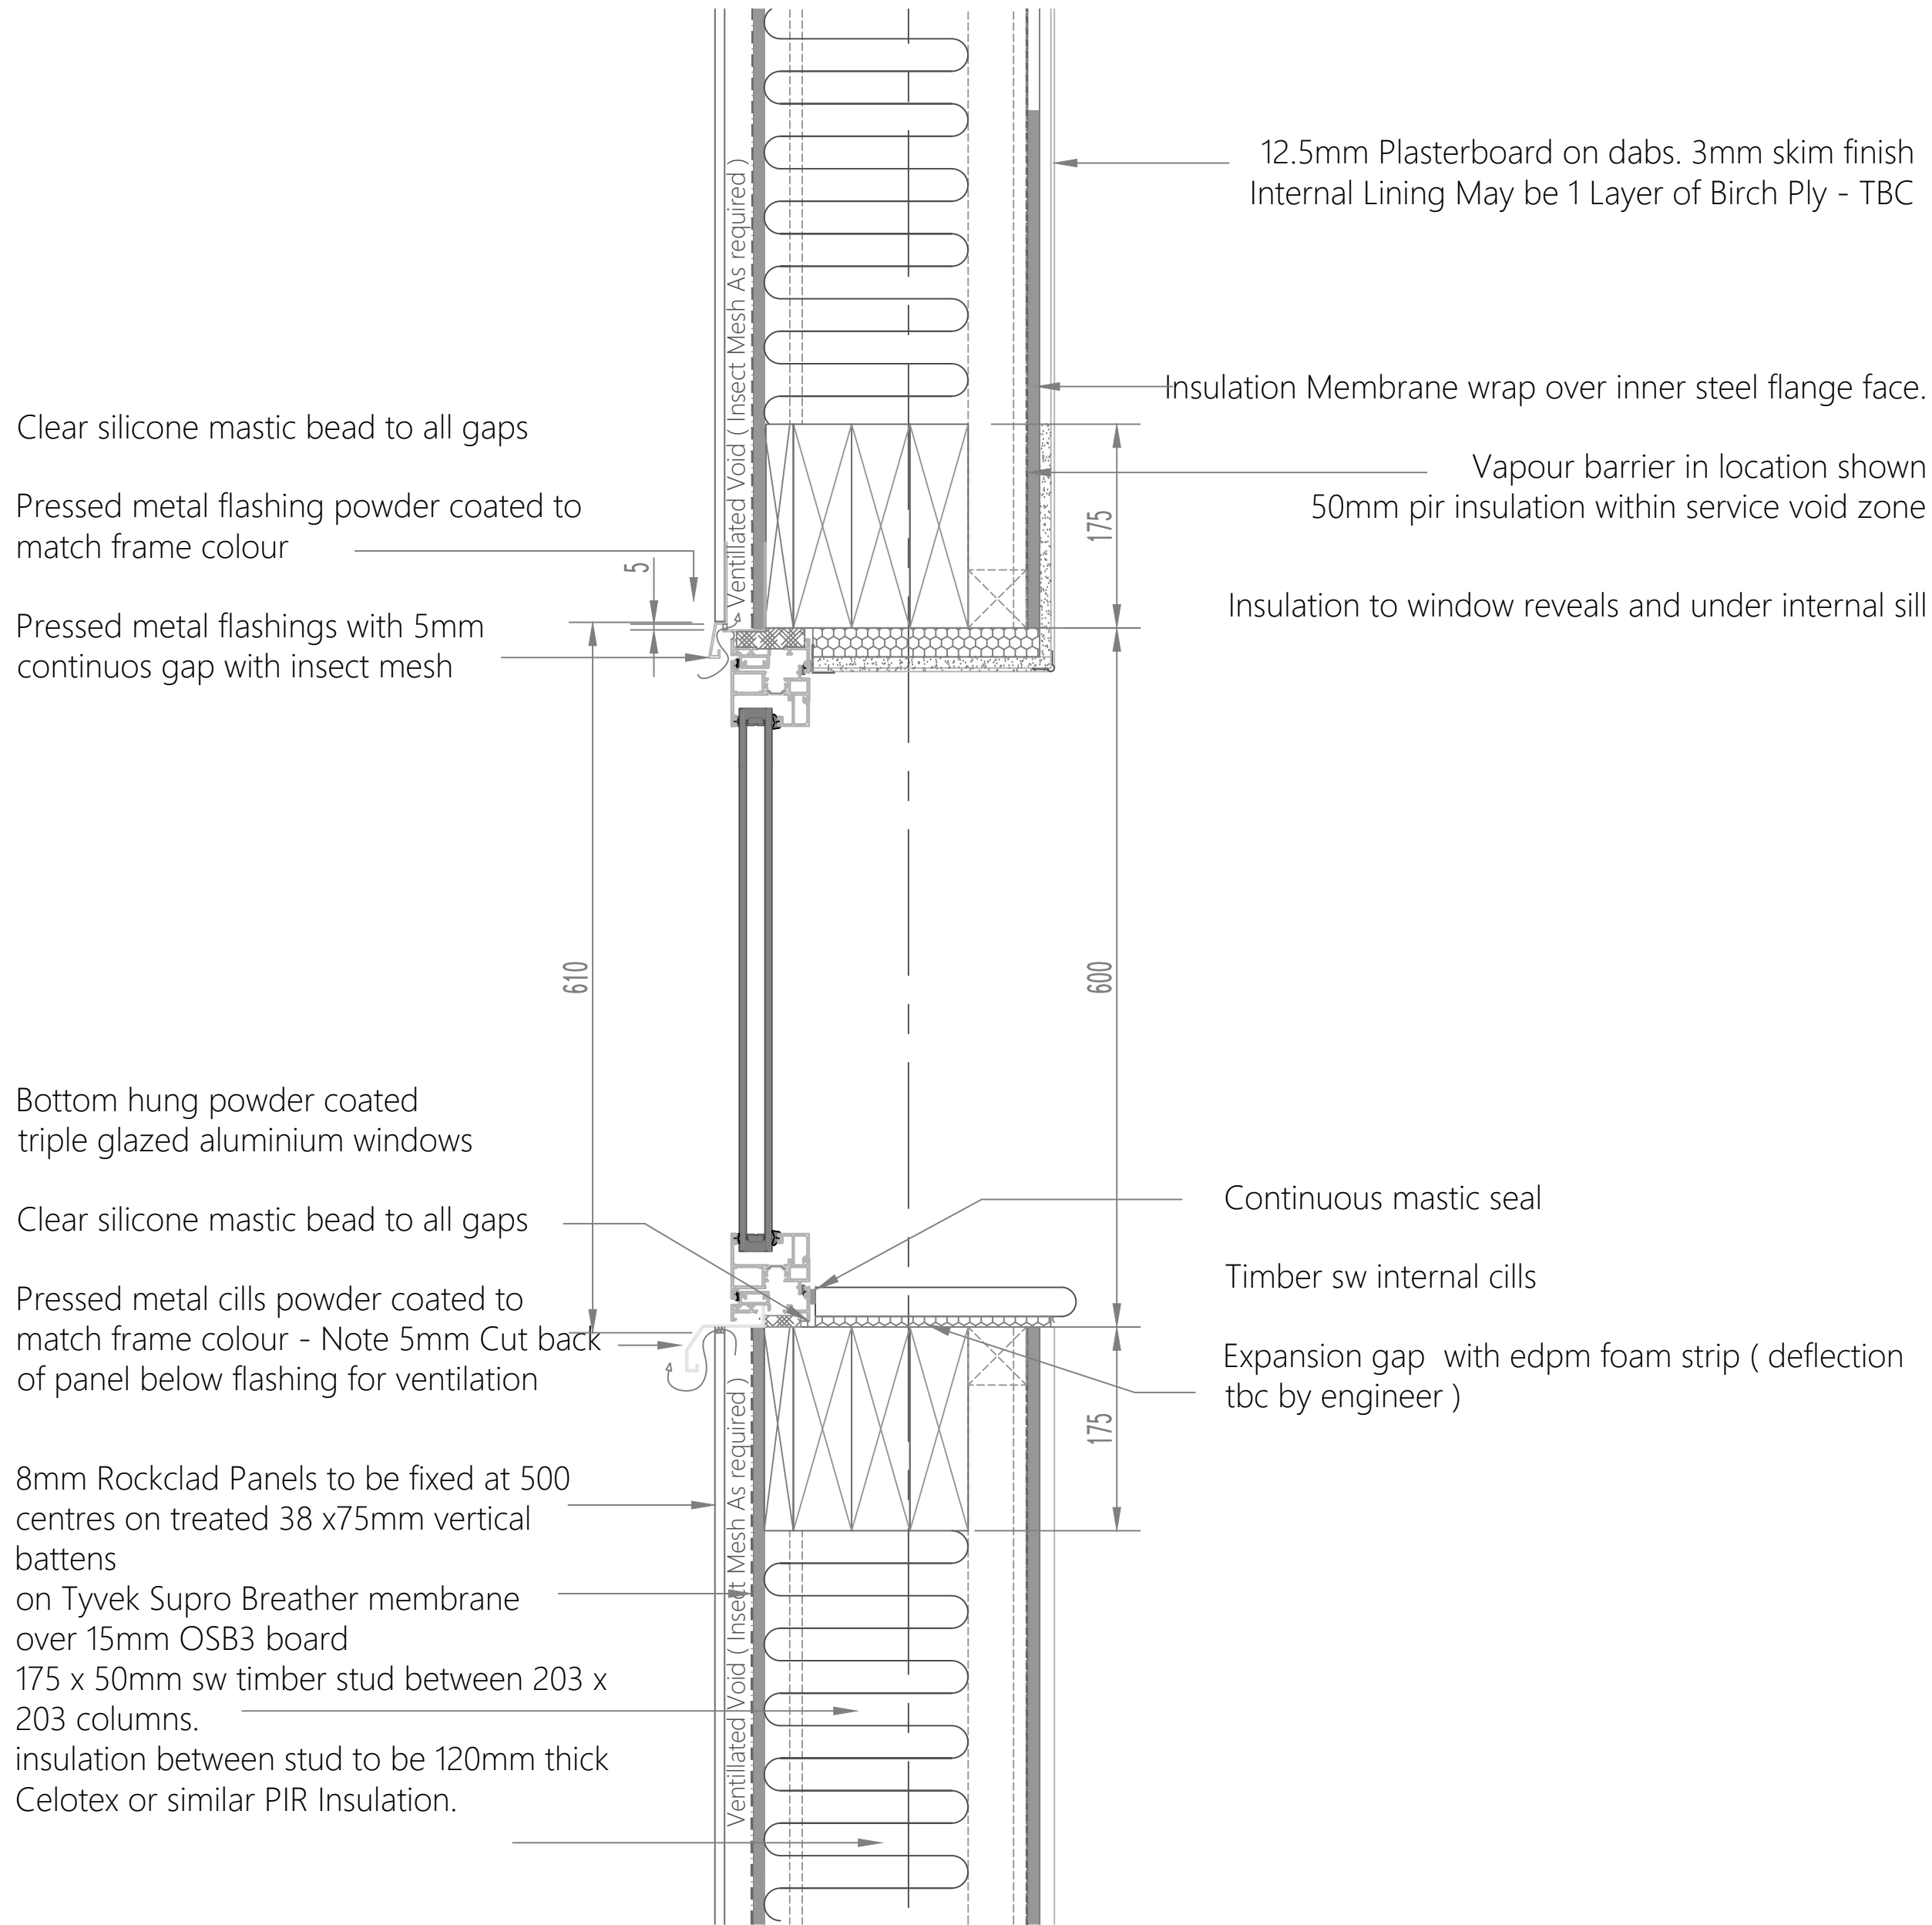

© d3-associates
This drawing is the subject of copyright which vests in d3-associates. It is an infringement of copyright to reproduce this drawing, by whatever means, including electronic, without the express written consent of d3-associates which reserves all its rights.

d3-associates asserts its rights to be identified as the author of this design. All drawings, images and models are subject to the Copyright, Designs & Patents Act 1988.

- Responsibility is not accepted for errors made by others in scaling from this drawing. All construction information should be taken from figured dimensions only
- Report errors & omissions to d3-associates
- Check all dimensions on site
- To be read in conjunction with Health and Safety plan and all relevant risk assessments

Purpose of Issue						
Tender						
Project Information						
Outreach Community Hub Shotton						
Drawing Information						
Typical head and Cill In Rockpanel						
Project ID	Originator	Zone	Level	Type	Role	Drawing No.
SHO	D3A	00	XX	DR	A	4302
Project No.	Drawn	Scale @ A2	Status	Revision		
1788	PM	1:5	P1	P1		