

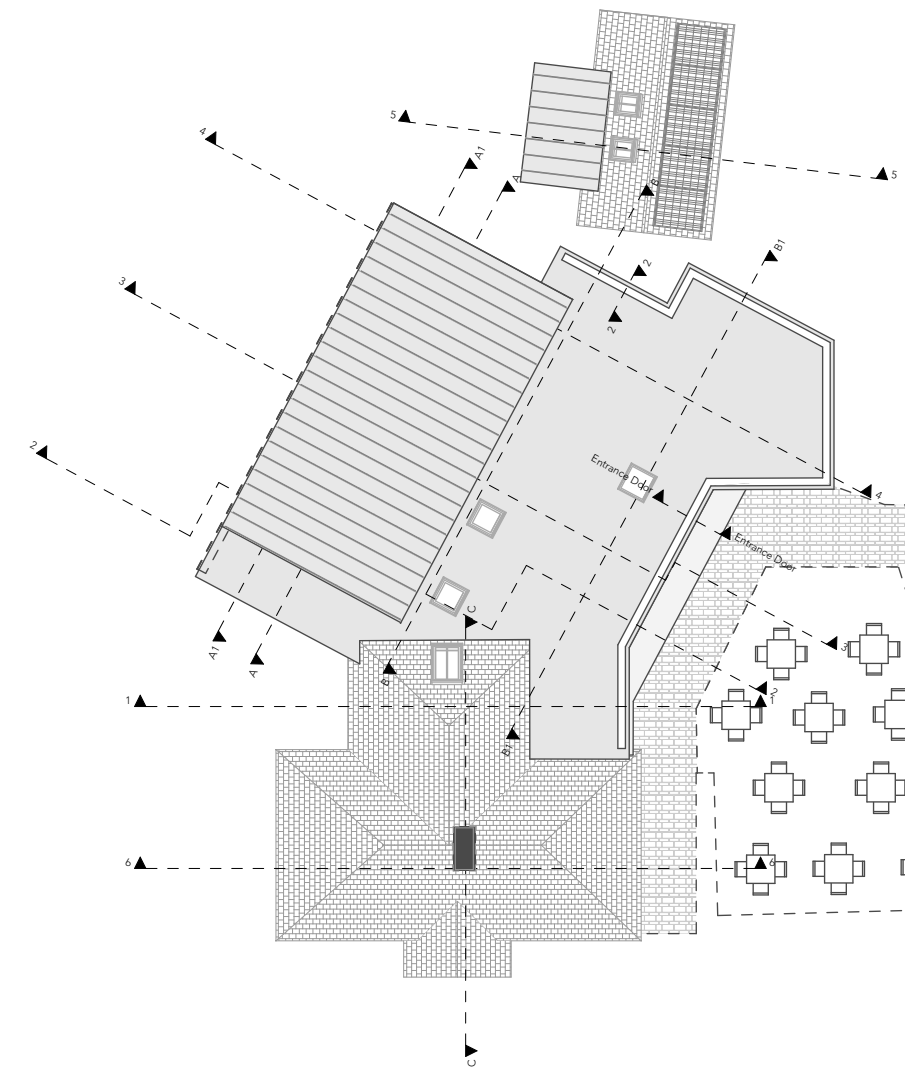


Proposed

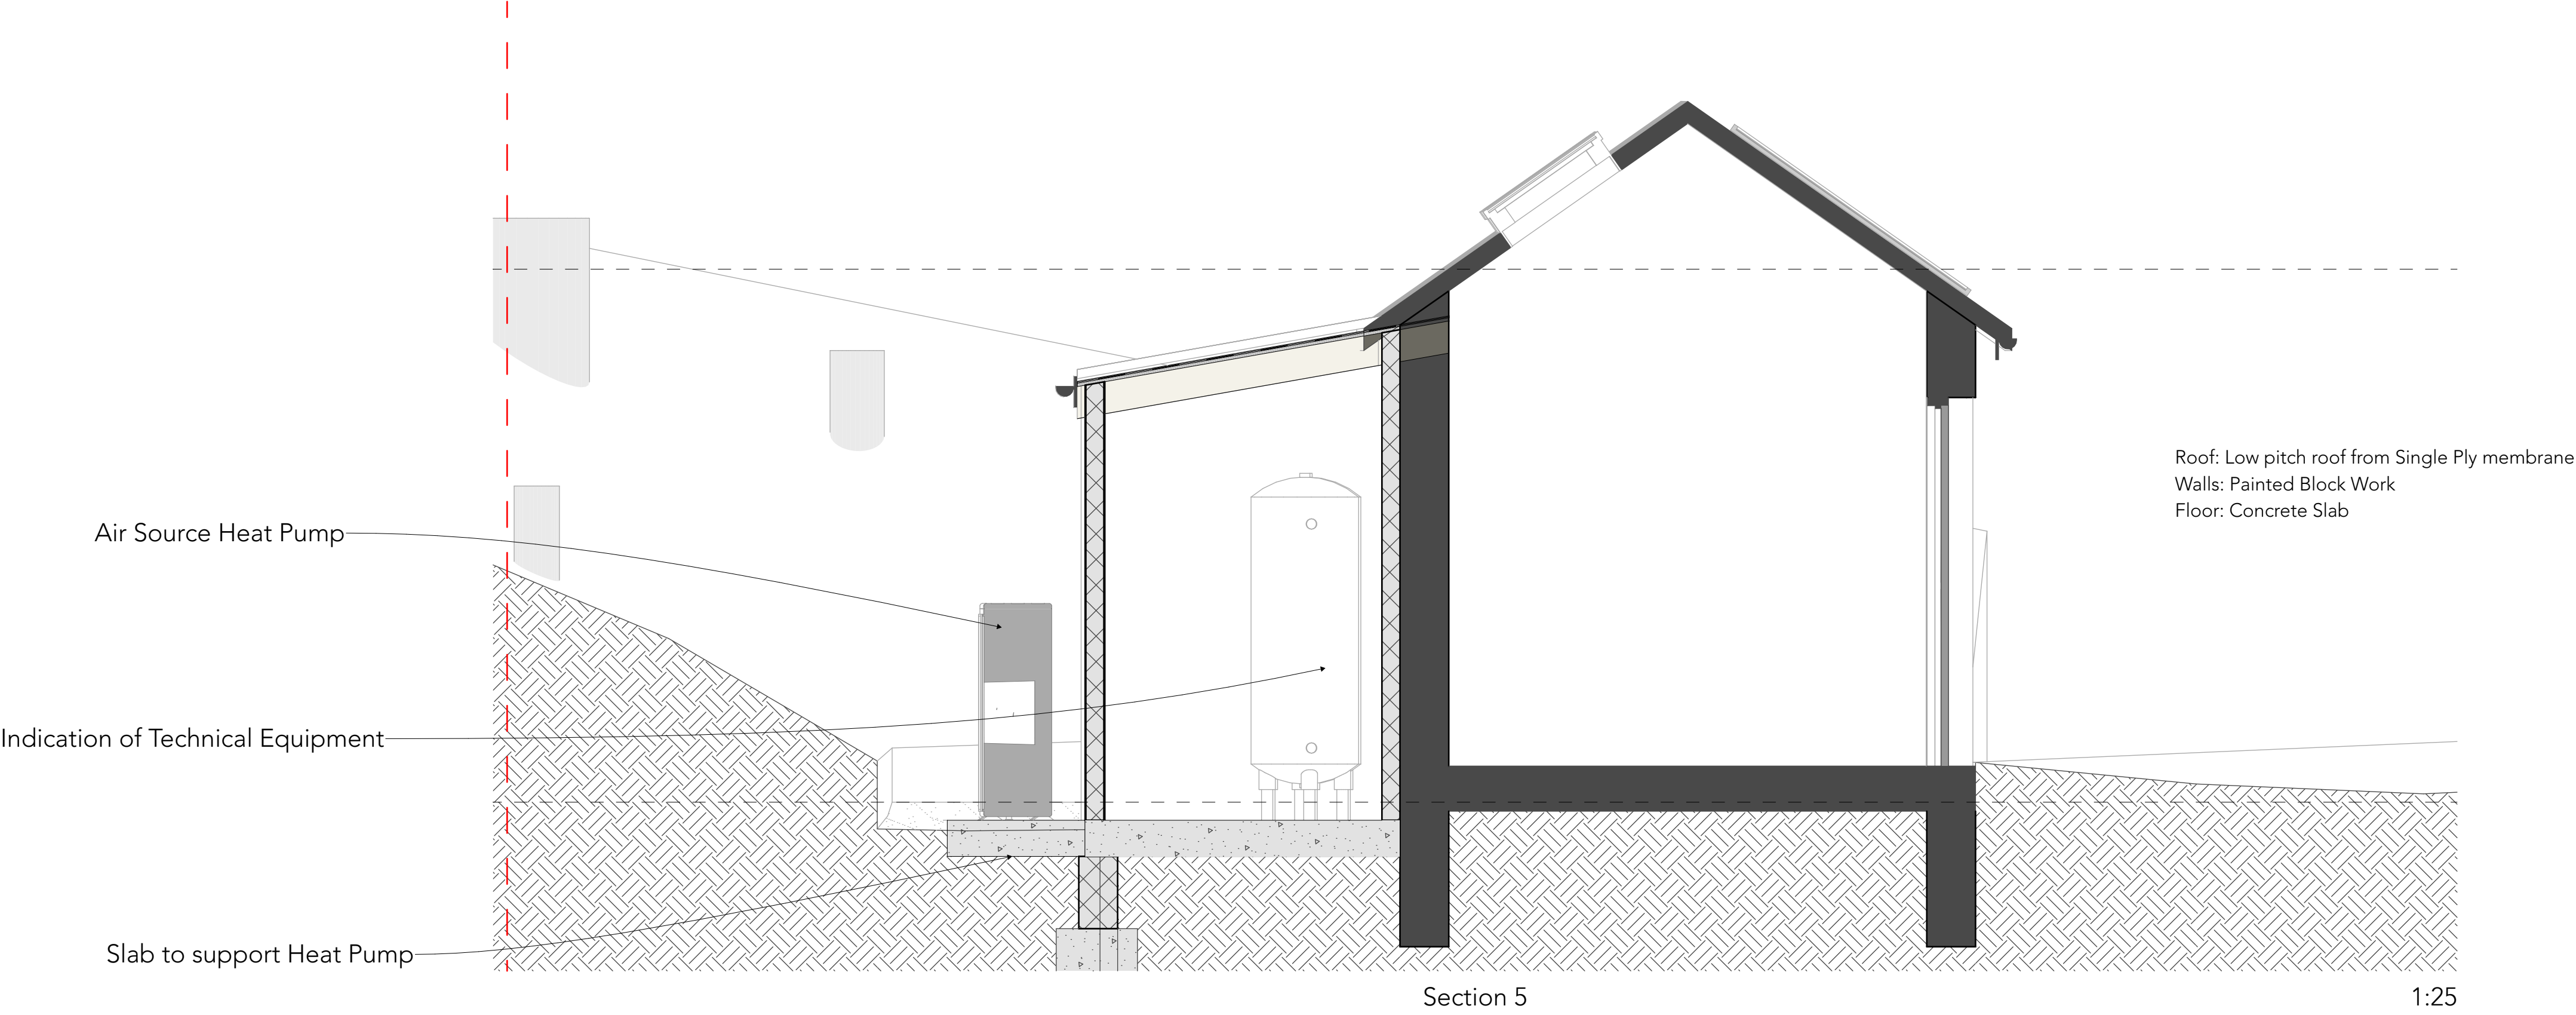

Existing

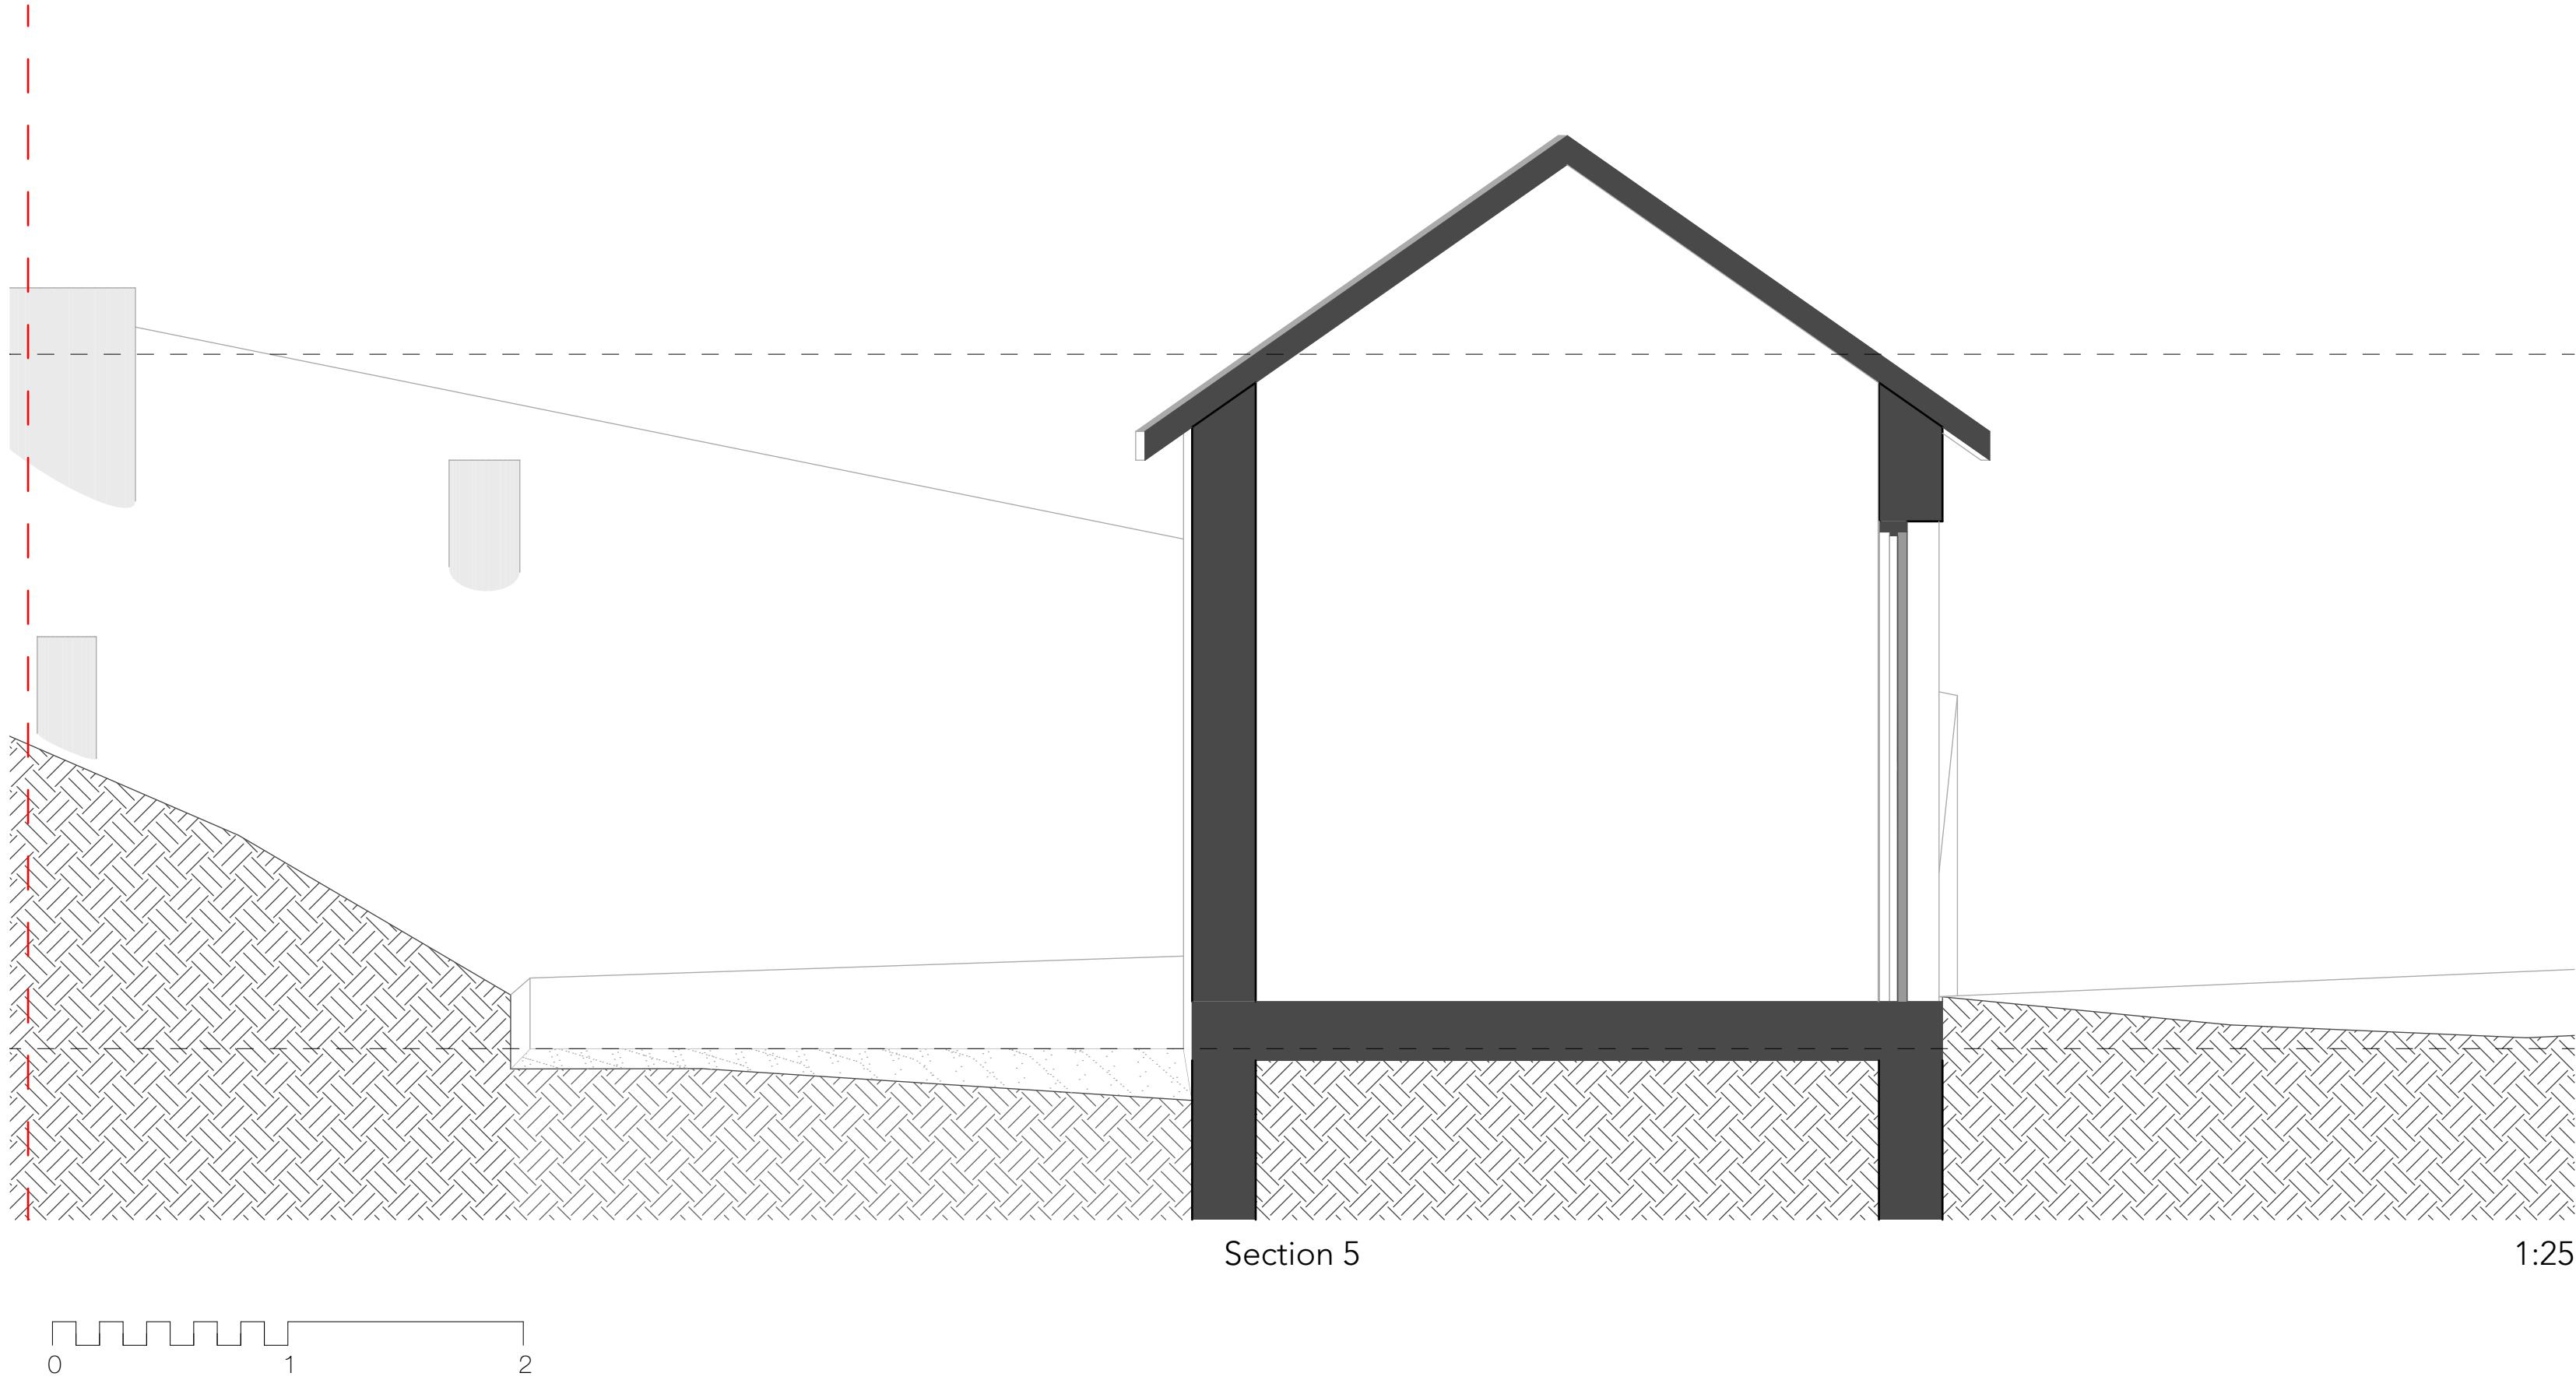

Design Risks & Hazards: Please inspect the site and study all drawings before any work is carried out. There are services around and pipes in the ground. Any work on an existing property should have an asbestos survey. The site is located within a park with many visitors.

This drawing is copyright to Hermann Architects limited and any use of the information requires written permission. Do not rely on information provided from this drawing and all dimensions are to be checked on site and any discrepancy noted or corrected to be reported to the architect. This drawing shall be used in accordance with the relevant building regulations and specifications.

Rev	Date	By	Description

project  
Kimberley Park Lodge, 33 Kimberley Park Rd,  
Falmouth TR11 2DA  
Kimberley Park Lodge

client  
Falmouth Town Council

drawing  
06-Proposed, 01-Existing  
Section 5, Section Plan

author  
**H** Hermann Architects  
+44 (0)1326 761 290  
architects@hermannarchitects.co.uk  
RIBA RIBA RIBA

Technical Design First Draft			
scale 1:25	project no. 0141.a	drawing no. 446	paper size A1-L
checked ###	date 25/03/2024	drawn MH	rev -