
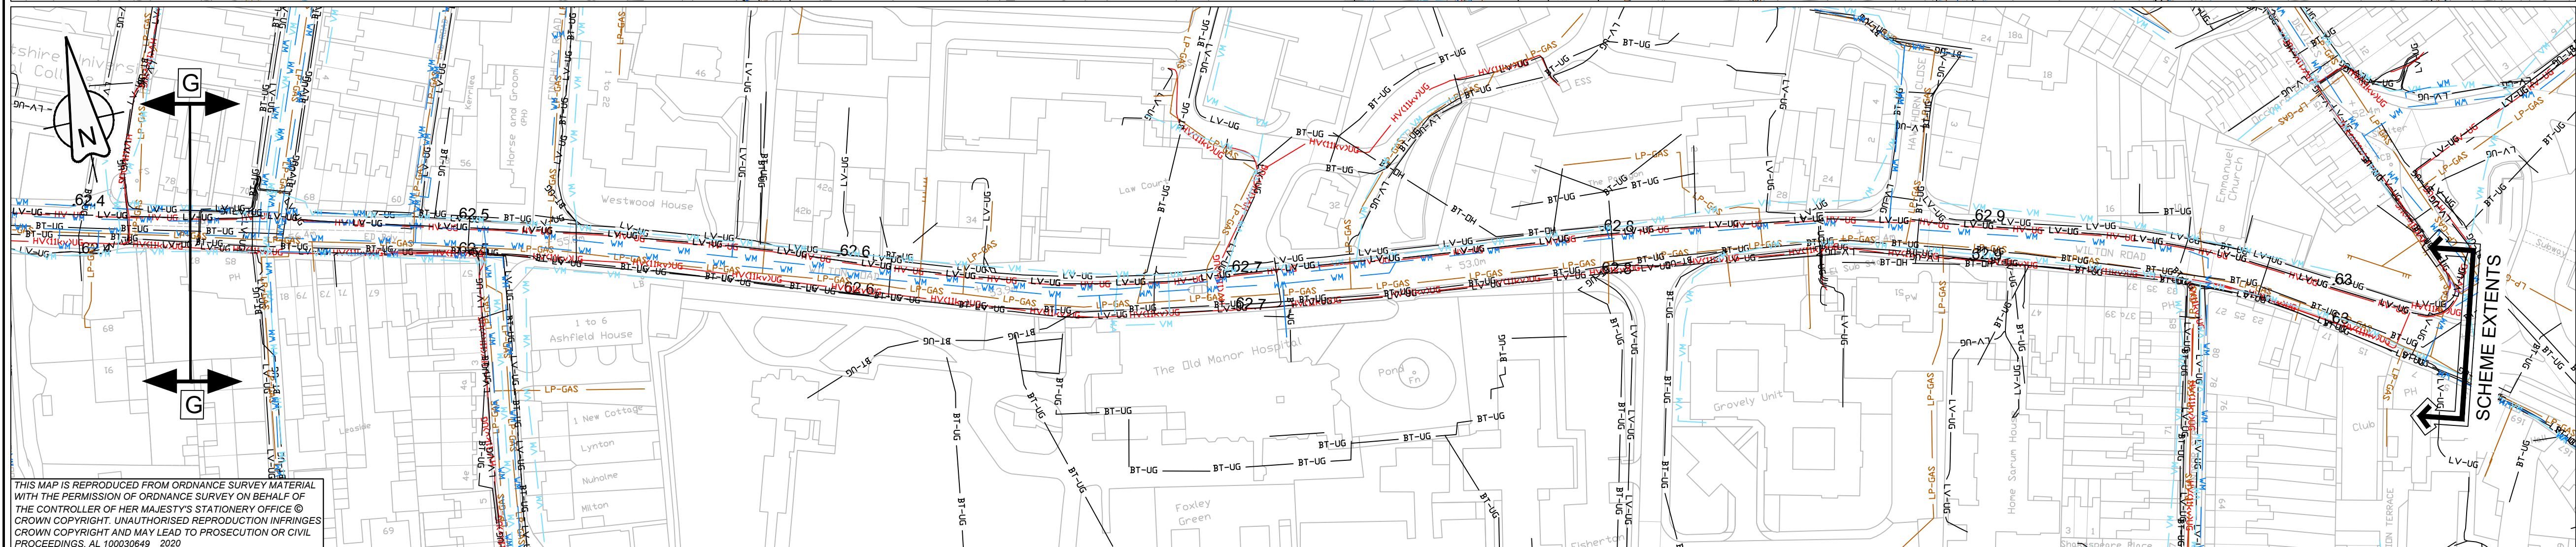
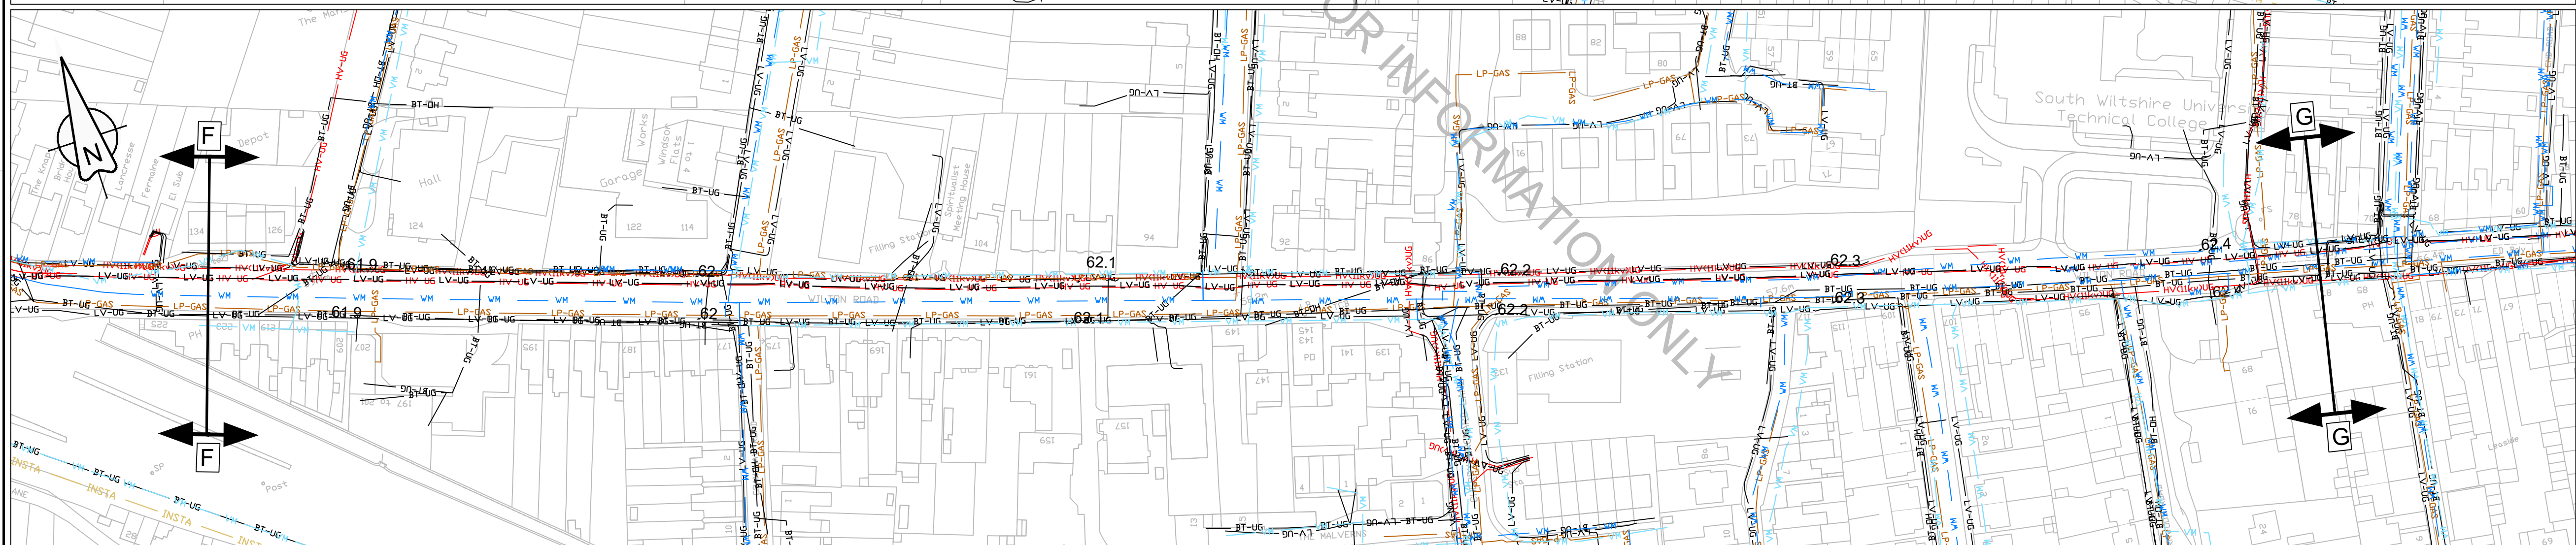


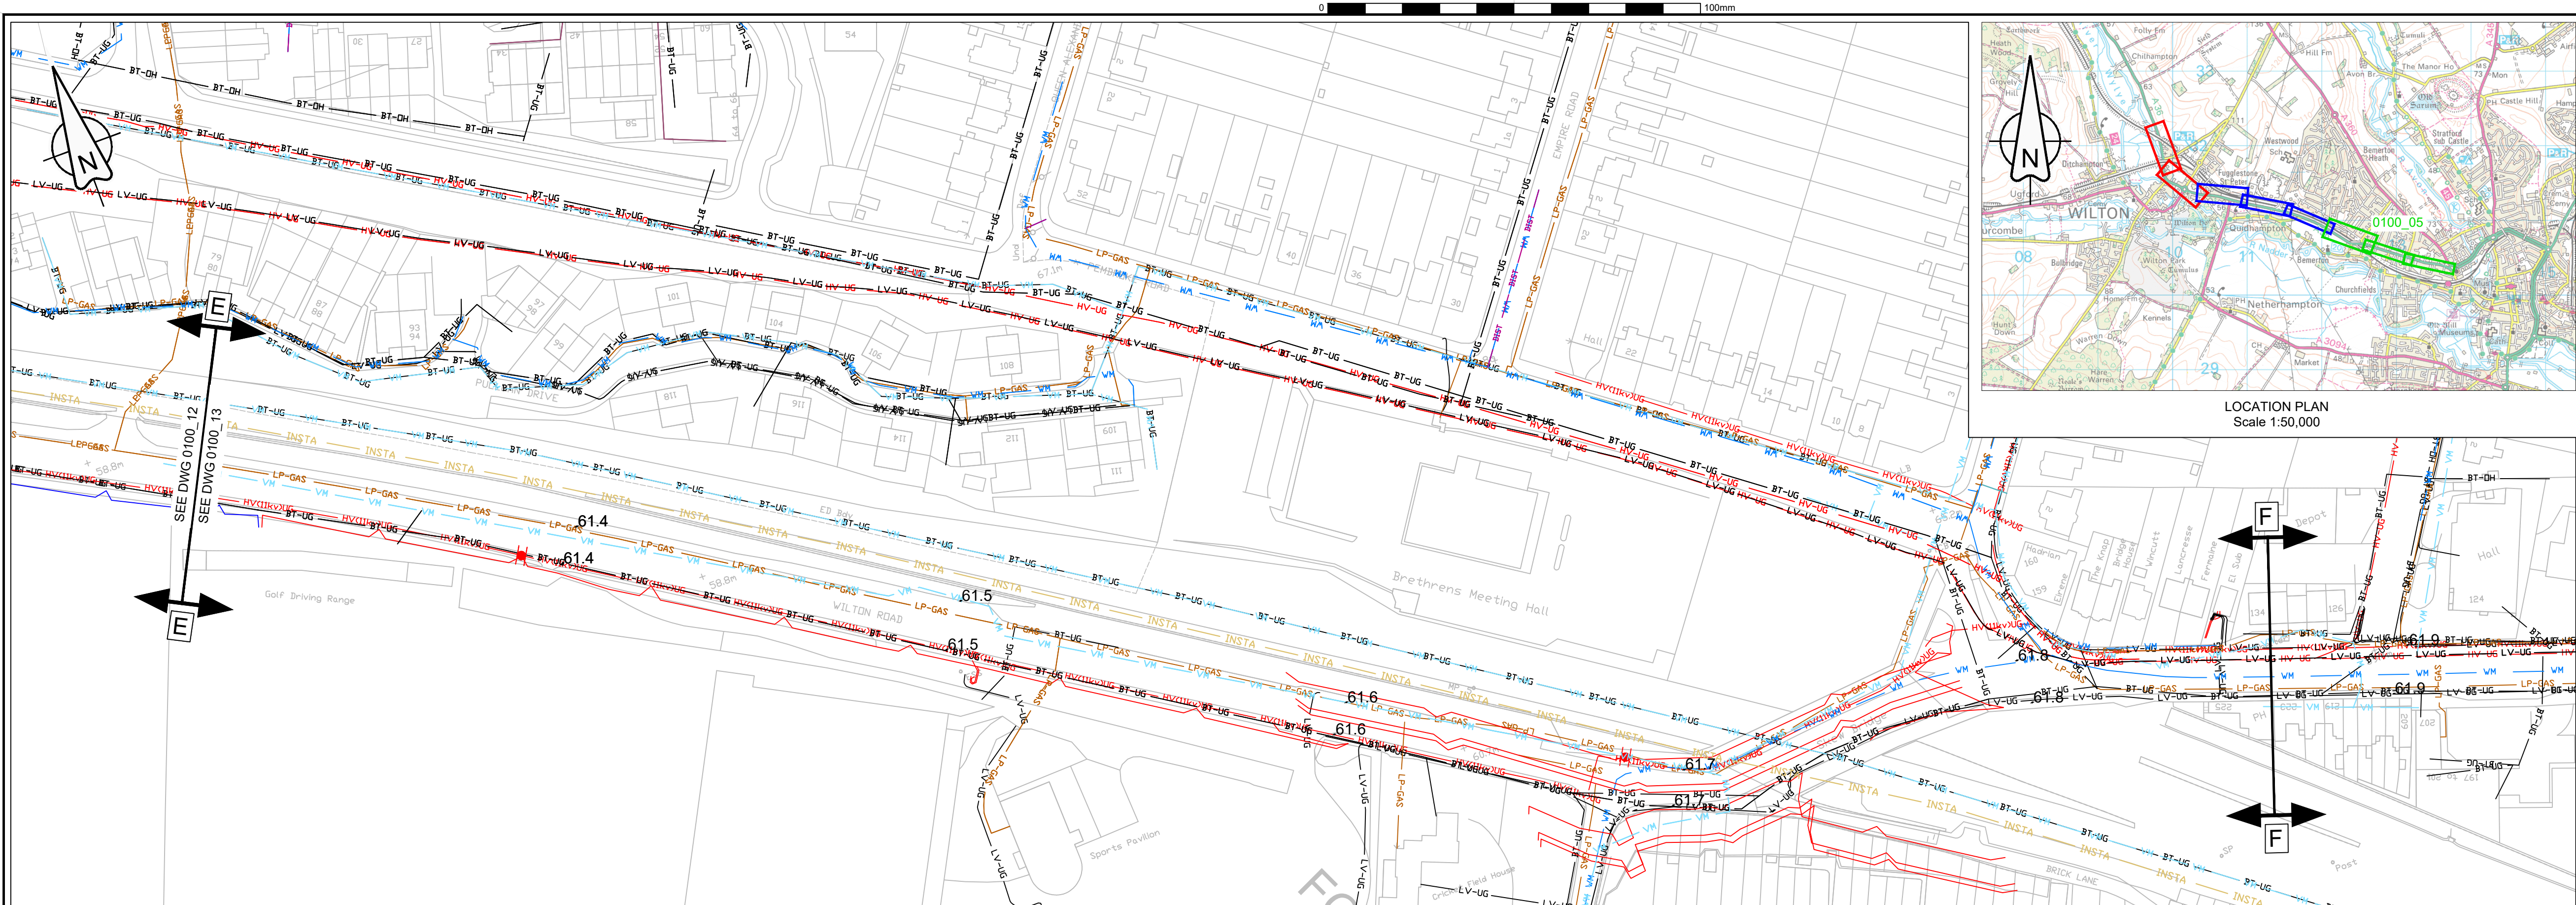

NOTES

THIS DRAWING HAS BEEN PREPARED FOR INFORMATION ONLY AND IS NOT TO BE USED FOR CONSTRUCTION/SITE INVESTIGATION OR LOCATING SERVICES. KIER TAKES NO RESPONSIBILITY FOR THE ACCURACY OR COMPLETENESS OF THE INFORMATION SHOWN ON THIS DRAWING, WHICH HAS BEEN COMPILED FROM PLANS PROVIDED BY THE UTILITY COMPANIES. THE LOCATION OF ALL SERVICES MUST BE CONFIRMED WITH THE RELEVANT SERVICE PROVIDER PRIOR TO UNDERTAKING ANY WORKS.

KEY

- LP-GAS GAS - LOW PRESSURE
- BT-UG TELEPHONE UNDERGROUND
- BT-OH TELEPHONE OVERHEAD
- LV-UG ELECTRIC UNDERGROUND - LV
- LV-OH ELECTRIC OVERHEAD - LV
- HV-UG ELECTRIC UNDERGROUND - HV
- HV-OH ELECTRIC OVERHEAD - HV
- HV(11kv)UG ELECTRIC UNDERGROUND - HV (11KV)
- HV(33kv)OH ELECTRIC OVERHEAD - HV (33KV)
- HV(132kv)OH ELECTRIC OVERHEAD - HV (132KV)
- VM VIRGIN MEDIA
- INSTA INSTALCOM
- FWS FOUL SEWER
- WM WATER MAIN
- OTH SSE UNDERGROUND
- STREET LIGHTING

LOCATION PLAN
Scale 1:50,000

C1	FOR INFORMATION	JH	DRS	20-05-20
REV	DETAILS	CHKD	APPD	DATE

SCHEME EXTENTS

THIS MAP IS REPRODUCED FROM ORDNANCE SURVEY MATERIAL WITH THE PERMISSION OF ORDNANCE SURVEY ON BEHALF OF THE CONTROLLER OF HER MAJESTY'S STATIONERY OFFICE © CROWN COPYRIGHT. UNAUTHORISED REPRODUCTION INFRINGES CROWN COPYRIGHT AND MAY LEAD TO PROSECUTION OR CIVIL PROCEEDINGS. AL 100030649 2020

CLIENT		AGENT		SCHEME NAME	A36 ST PAULS TO SKEW BRIDGE LIGHTNG	DRAWN : MT	SCALE : 1:1000	DRAWING STATUS		DRAWING NUMBER				SCHEME REFERENCE No.			
				DRAWING TITLE	STATUTORY UNDERTAKERS APPARATUS SHEET 3 OF 3	DESIGN : MT	DIMENSIONS : m	WORK IN PROGRESS		PROJECT	ORIGINATOR	VOLUME	570129C - KIER - HLG	570129C			
						CHKD : JH	ORIG DWG SIZE: A1	PRELIMINARY DRAWING									
						APPD : DRS	COPYRIGHT© KIER		EXTERNAL ISSUE								
						DATE : 20/05/20	AS-BUILT										
SUITABILITY: S2	FOR INFORMATION		A36_ML_Z - DE - EO - 0100_05		LOCATION	TYPE	ROLE	NUMBER	REVISION								
																C 1	