


- NOTES
- GENERAL
1. THIS DRAWING IS TO BE READ IN CONJUNCTION WITH OTHER ENGINEERS, ARCHITECTS AND SPECIALISTS DRAWINGS AND ANY ASSOCIATED SPECIFICATION. ANY DISCREPANCIES ARE TO BE REPORTED TO THE ENGINEER BEFORE PROCEEDING WITH THE WORKS.
2. ALL WORKMANSHIP AND MATERIALS ARE TO BE CARRIED OUT IN ACCORDANCE WITH CURRENT BRITISH STANDARDS, CODES OF PRACTICE AND GOOD BUILDING PRACTICE.
3. ALL WORK SHALL BE TO THE SATISFACTION OF THE ENGINEER AND THE LOCAL CHECKING AUTHORITY.
4. REFER TO ARCHITECTS DRAWINGS FOR ALL DIMENSIONS UNLESS NOTED OTHERWISE. ENGINEERS DRAWINGS REFER TO STRUCTURAL ELEMENTS ONLY.
5. DO NOT SCALE THIS DRAWING. ALL DIMENSIONS ARE IN MILLIMETRES UNLESS NOTED OTHERWISE. THE CONTRACTOR IS TO CHECK ALL DIMENSIONS ON SITE BEFORE CARRYING OUT ANY WORKS.
6. WHERE CONFIGURATIONS OF EXISTING STRUCTURES HAVE BEEN INDICATED THESE ARE TO BE CONFIRMED BY THE CONTRACTOR ON SITE AND ANY DISCREPANCIES ARE TO BE REPORTED TO THE ENGINEER IMMEDIATELY.
7. THE CONTRACTOR IS RESPONSIBLE FOR AND MUST TAKE ALL NECESSARY PRECAUTIONS TO ENSURE THE STABILITY OF BOTH EXISTING STRUCTURES AND PROPOSED STRUCTURES AT ALL TIMES DURING CONSTRUCTION. IF ANY DOUBTS ARISE ON SITE THE ENGINEER IS TO BE CONTACTED IMMEDIATELY.
8. ALL SERVICES ARE TO BE LOCATED AND PROTECTED AS NECESSARY BY THE CONTRACTOR PRIOR TO THE COMMENCEMENT OF THE WORKS.
9. THIS DRAWING IS FOR THE PRIVATE AND CONFIDENTIAL USE OF THE CLIENT FOR WHOM IT WAS UNDERTAKEN AND IT SHOULD NOT BE REPRODUCED IN WHOLE OR IN PART OR RELIED UPON BY THIRD PARTIES FOR ANY USE WITHOUT THE EXPRESS WRITTEN AUTHORITY OF SUPERSTRUCTURES.

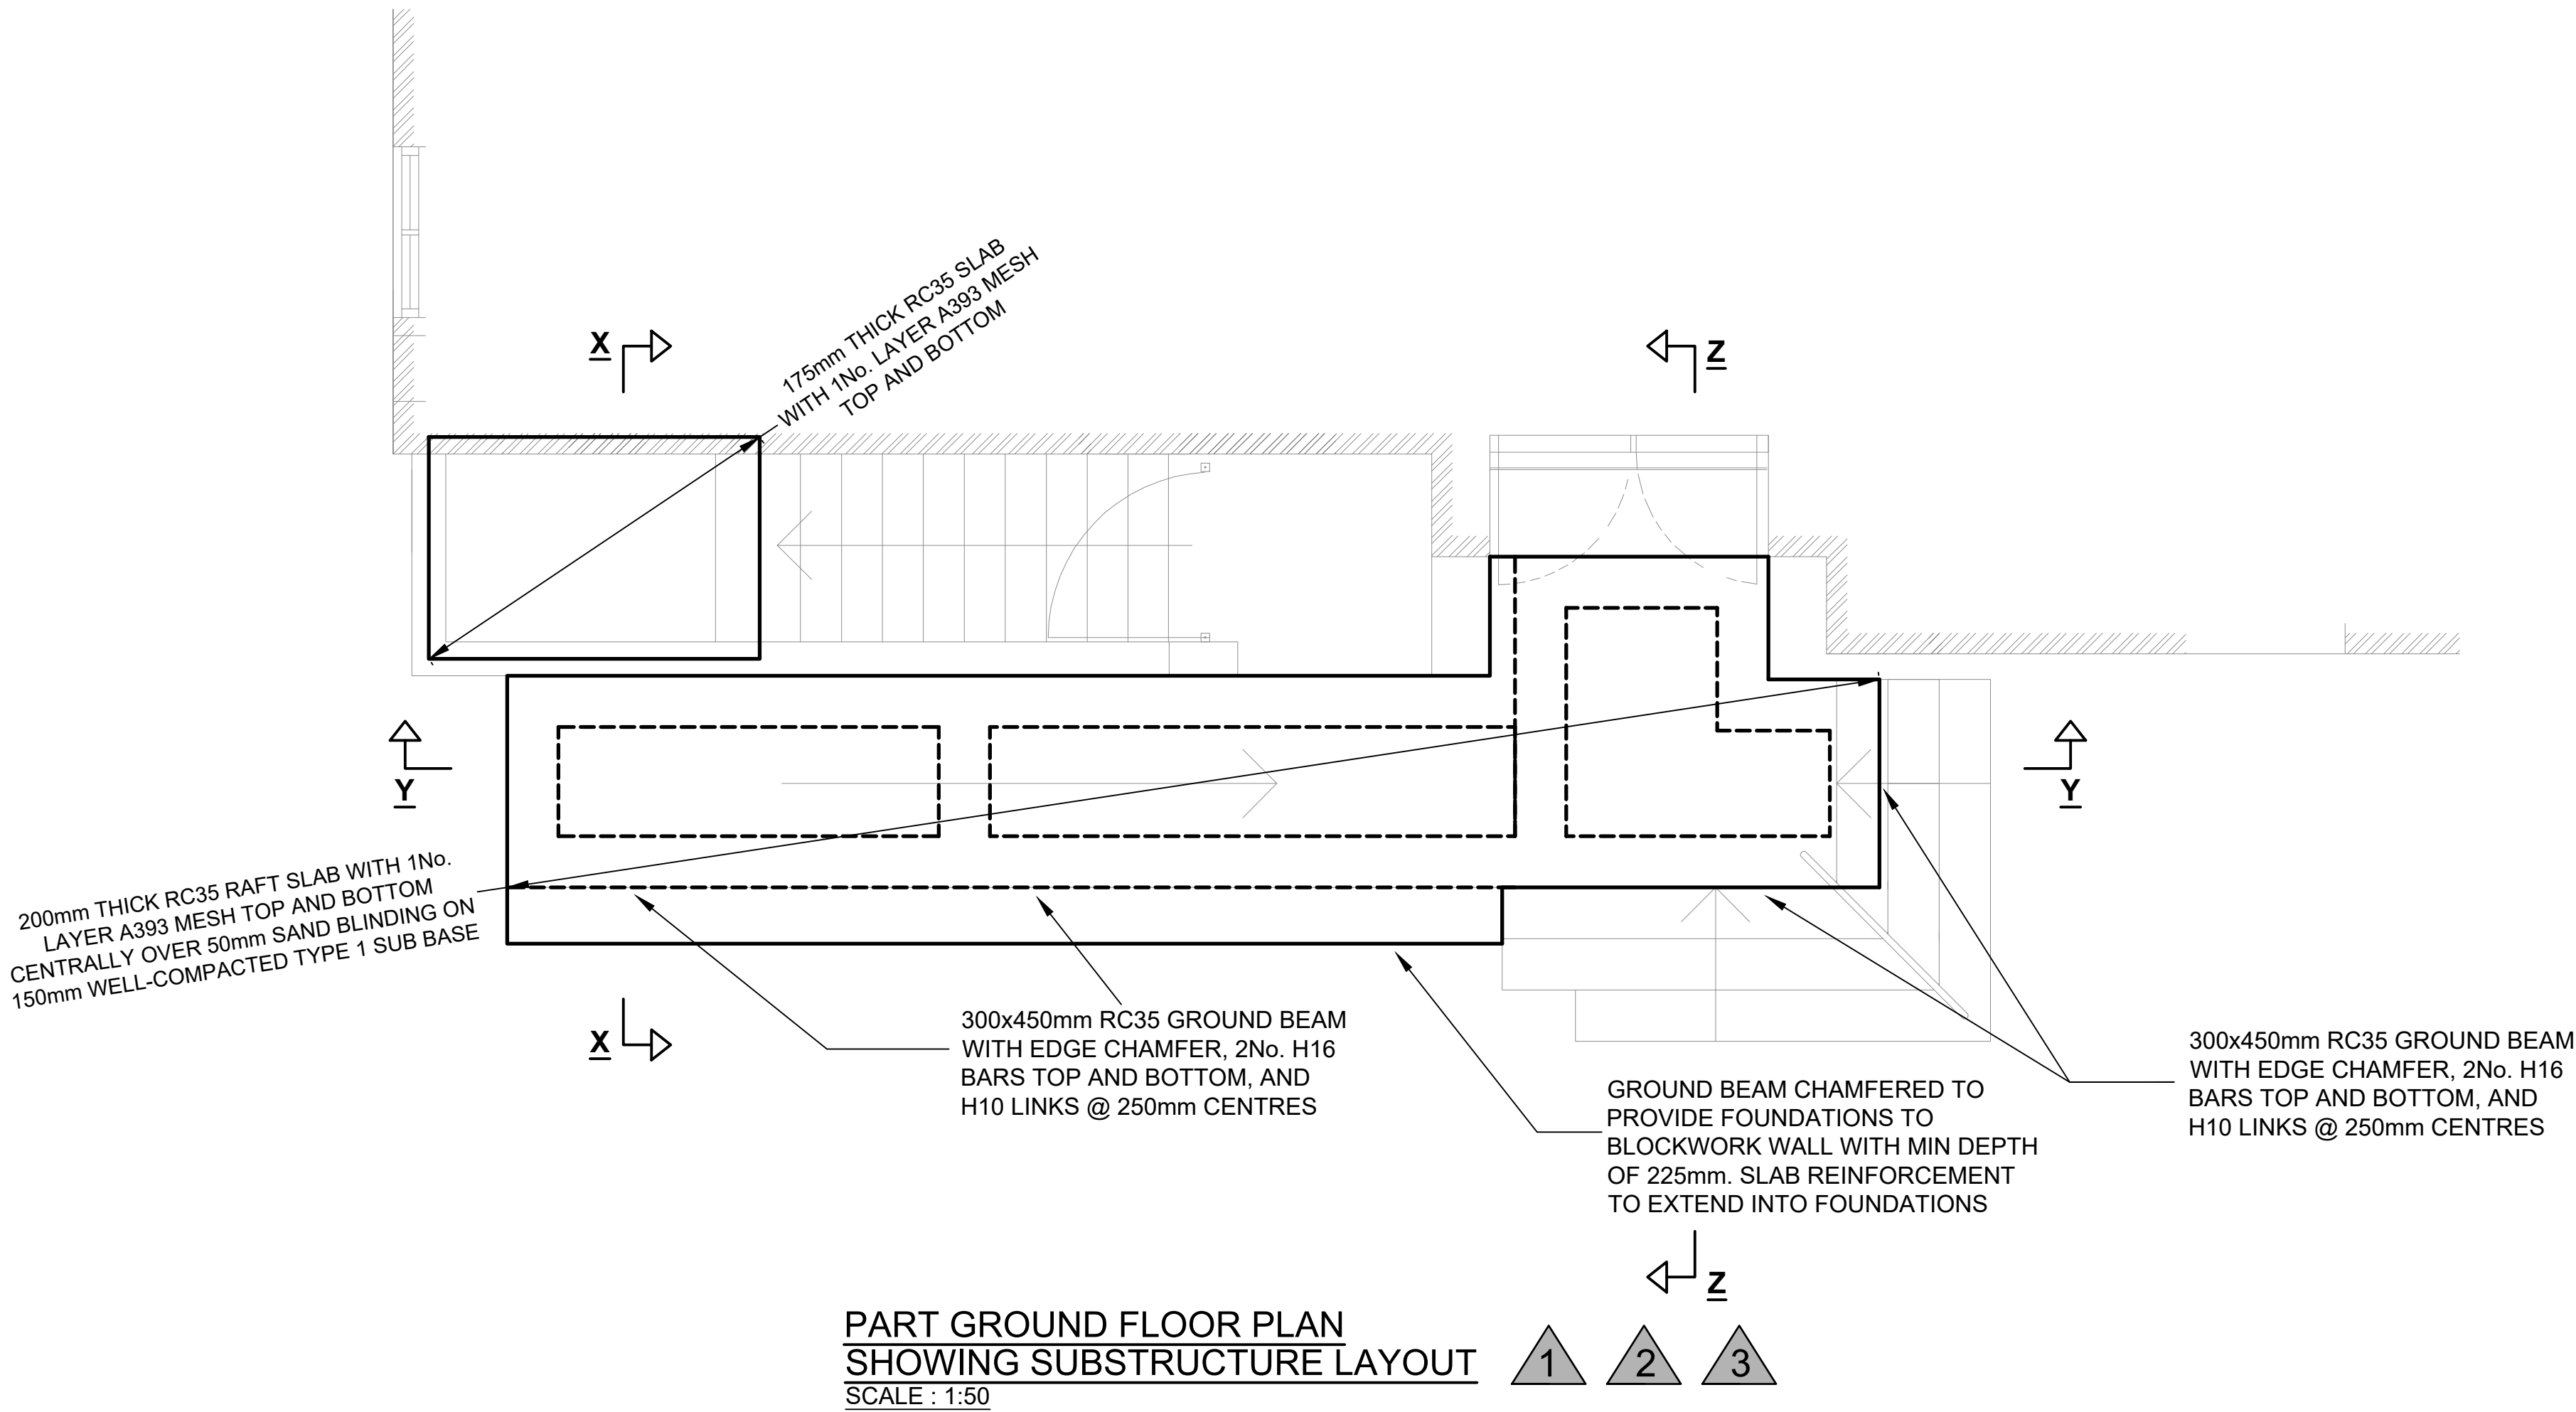

RESIDUAL RISKS TO HEALTH AND SAFETY	
WHILST WE HAVE MADE EVERY ATTEMPT TO DESIGN OUT ALL RISKS ASSOCIATED WITH OUR DESIGN SOME RISKS REMAIN. SIGNIFICANT RESIDUAL RISKS RELATING TO OUR DESIGN ARE DETAILED BELOW WITH OUR ASSESSMENT OF HOW THESE RISKS CAN BE CONTROLLED.	⚠
THE CDM REGULATIONS 2015 REQUIRE THAT PRIOR TO WORKS COMMENCING ON SITE, SURVEYS AND INVESTIGATIONS SHOULD BE PROVIDED TO THE CONTRACTOR. THIS INFORMATION MUST INCLUDE RAD ASBESTOS SURVEY FOR ALL PROPERTIES COMPLETED BEFORE THE YEAR 2000.	
NUMBERED TRIANGLES FURTHER HIGHLIGHT SPECIFIC LOCATIONS ON OUR DRAWINGS AND DETAILS WHERE SIGNIFICANT RISKS EXIST.	
THE LOCATIONS OF ALL EXISTING SERVICES MUST BE CONFIRMED PRIOR TO THE START OF WORKS	1
THE CONTRACTOR IS TO PROVIDE TEMPORARY SUPPORT TO EXCAVATIONS AS NECESSARY. EXCAVATIONS NEED TO BE MADE SAFE BY ADEQUATE SHORING OR BATTERING AND PROVIDING EDGE PROTECTION SO THAT PEOPLE ARE NOT INJURED BY FALLING OR COLLAPSE. MATERIALS SHOULD NOT BE STORED AROUND EXCAVATIONS	2
DEPTHS OF EXISTING FOUNDATIONS MUST BE CONFIRMED PRIOR TO THE START OF WORKS TO ENSURE THAT UNDERMINING WILL NOT TAKE PLACE	3
MOBILE PLANT AND VEHICLES SHOULD BE SEGREGATED FROM PEDESTRIANS.	
THE ENGINEER MUST BE CONTACTED IMMEDIATELY IF UNSURE, OR SHOULD CONCERNS REGARDING STABILITY OF ANY STRUCTURES ARISE.	
ALL DEMOLITION, DISMANTLING AND STRUCTURAL ALTERATIONS SHOULD BE CAREFULLY PLANNED AND CARRIED OUT BY A COMPETENT CONTRACTOR.	

REVISION NOTES				
REV	DATE	NOTES	REV BY	CHECKED
P2	09.10.19	ADDED FOUNDATION TO BLOCKWORK WALL. REVISED GROUND BEAM LAYOUT AROUND STEPS	CS	DN


superstructures
structural engineering and design
Clydesdale House 1-5 Queen Street Ipswich IP1 1SW
Tel: 01473 217959 Email: info@super-structures.co.uk
www.super-structures.co.uk

CLIENT
STOWMARKET COMMUNITY CENTRE

PROJECT
STOWMARKET COMMUNITY CENTRE

DRAWING TITLE
ENTRANCE AREA FOUNDATIONS

DRAWING NUMBER	REV	PAPER SIZE
SS19168/100	P2	A1

DRAWN BY	DATE DRAWN	CHECKED BY	DATE CHECKED
CS	28.05.2019		29.05.19

PRELIMINARY