


FOR TENDER PURPOSES

REFERENCE IS TO BE MADE TO  
CONSTRUCTION NOTES AND  
STRUCTURAL NOTES 2207-20-S-00

ERT - EXISTING ROOF TRUSS

TW - TIMBER WALL - TIMBER WALLS TO BE FORMED  
WITH A MINIMUM OF 47X89 C24 STUDS @400 CTRS  
WITH A 9mm OSB SHEATHING

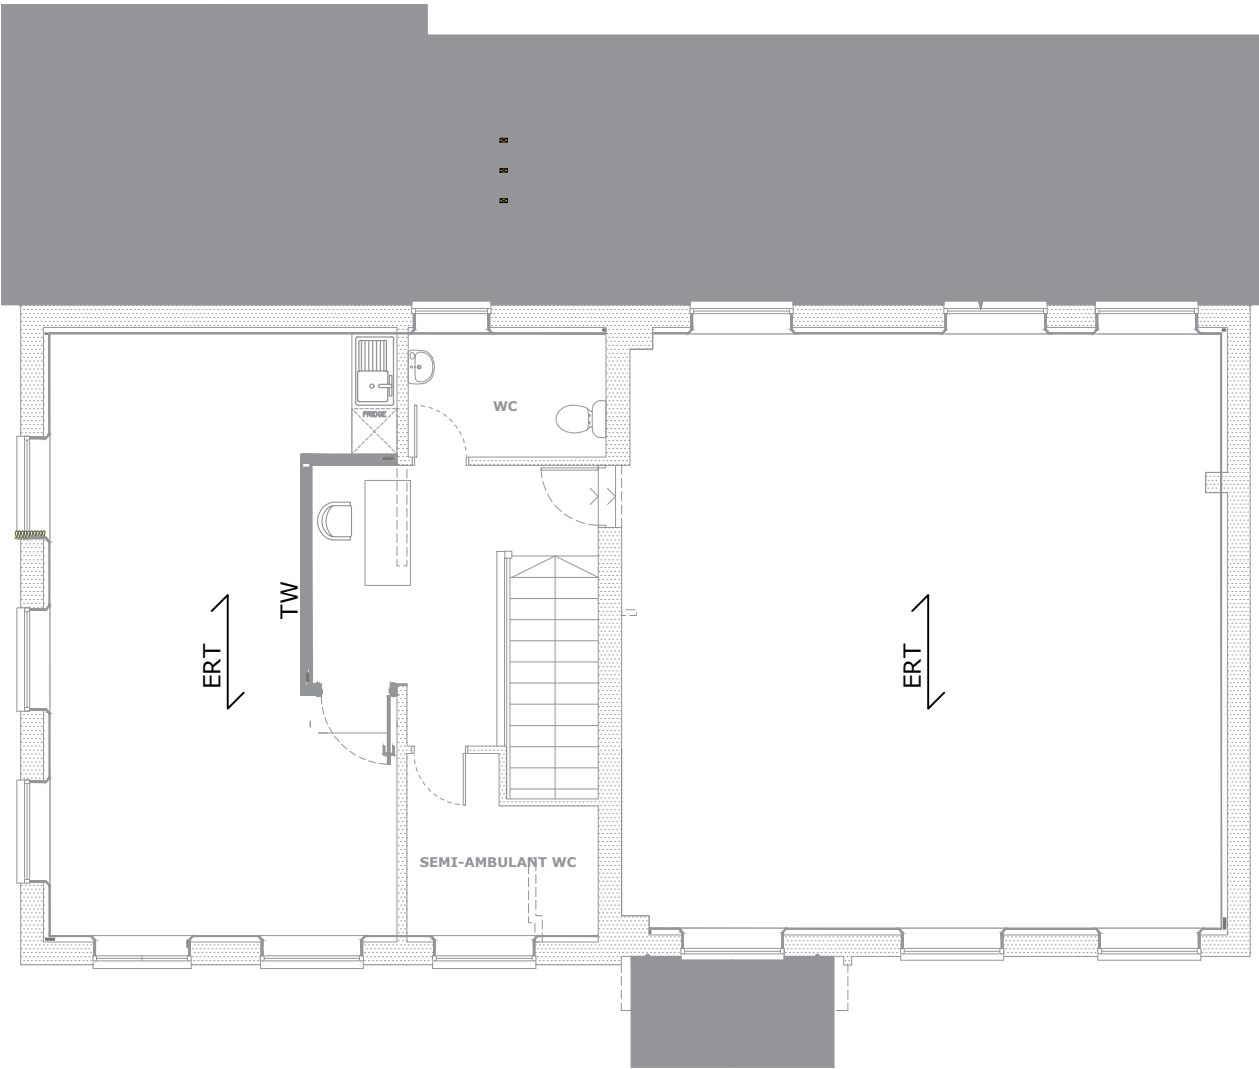

**FIRST FLOOR SHOWING ROOF  
FRAMING LAYOUT  
1:100@A3**

Notes:

1. The drawings, design and all information contained therein are the sole copyright of Morgan Engineering Consultants and reproduction in any form is forbidden unless permission is obtained in writing.
2. All drawings shall be read in conjunction with all relevant Civil/Structural Engineering drawings, the project specification and drawings produced by the Architects, Services Engineers & Landscape Architects.
3. For all setting out information refer to the Architects drawings and details.
4. The Contractor shall verify all site and setting out dimensions before putting work in hand. Where dimensions are shown on the Engineers drawings, any discrepancies shall be reported to him.
5. Dimensions must not be scaled from the Engineers drawings.
6. All dimensions are in millimeters unless noted otherwise.

	23.08.22	FIRST ISSUE	BS	OM
REV	DATE	DESCRIPTION	DRAWN	CHKD
REVISIONS				

Project

WIVENHOE OFFICES


Title

SECTIONS & DETAILS

Client

C/O DUNCAN CLARK & BECKETT LTD

Scale	Drawn	Date
NTS @ A3	BS	23.08.22

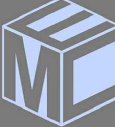

MORGAN

ENGINEERING CONSULTANTS

Drawing No.

2207-20-S-03

Revision

-

Drawing Status

☐ INFORMATION

☐ APPROVAL

☐ COSTING

☒ TENDER

☐ CONSTRUCTION

☐ AS CONSTRUCTED