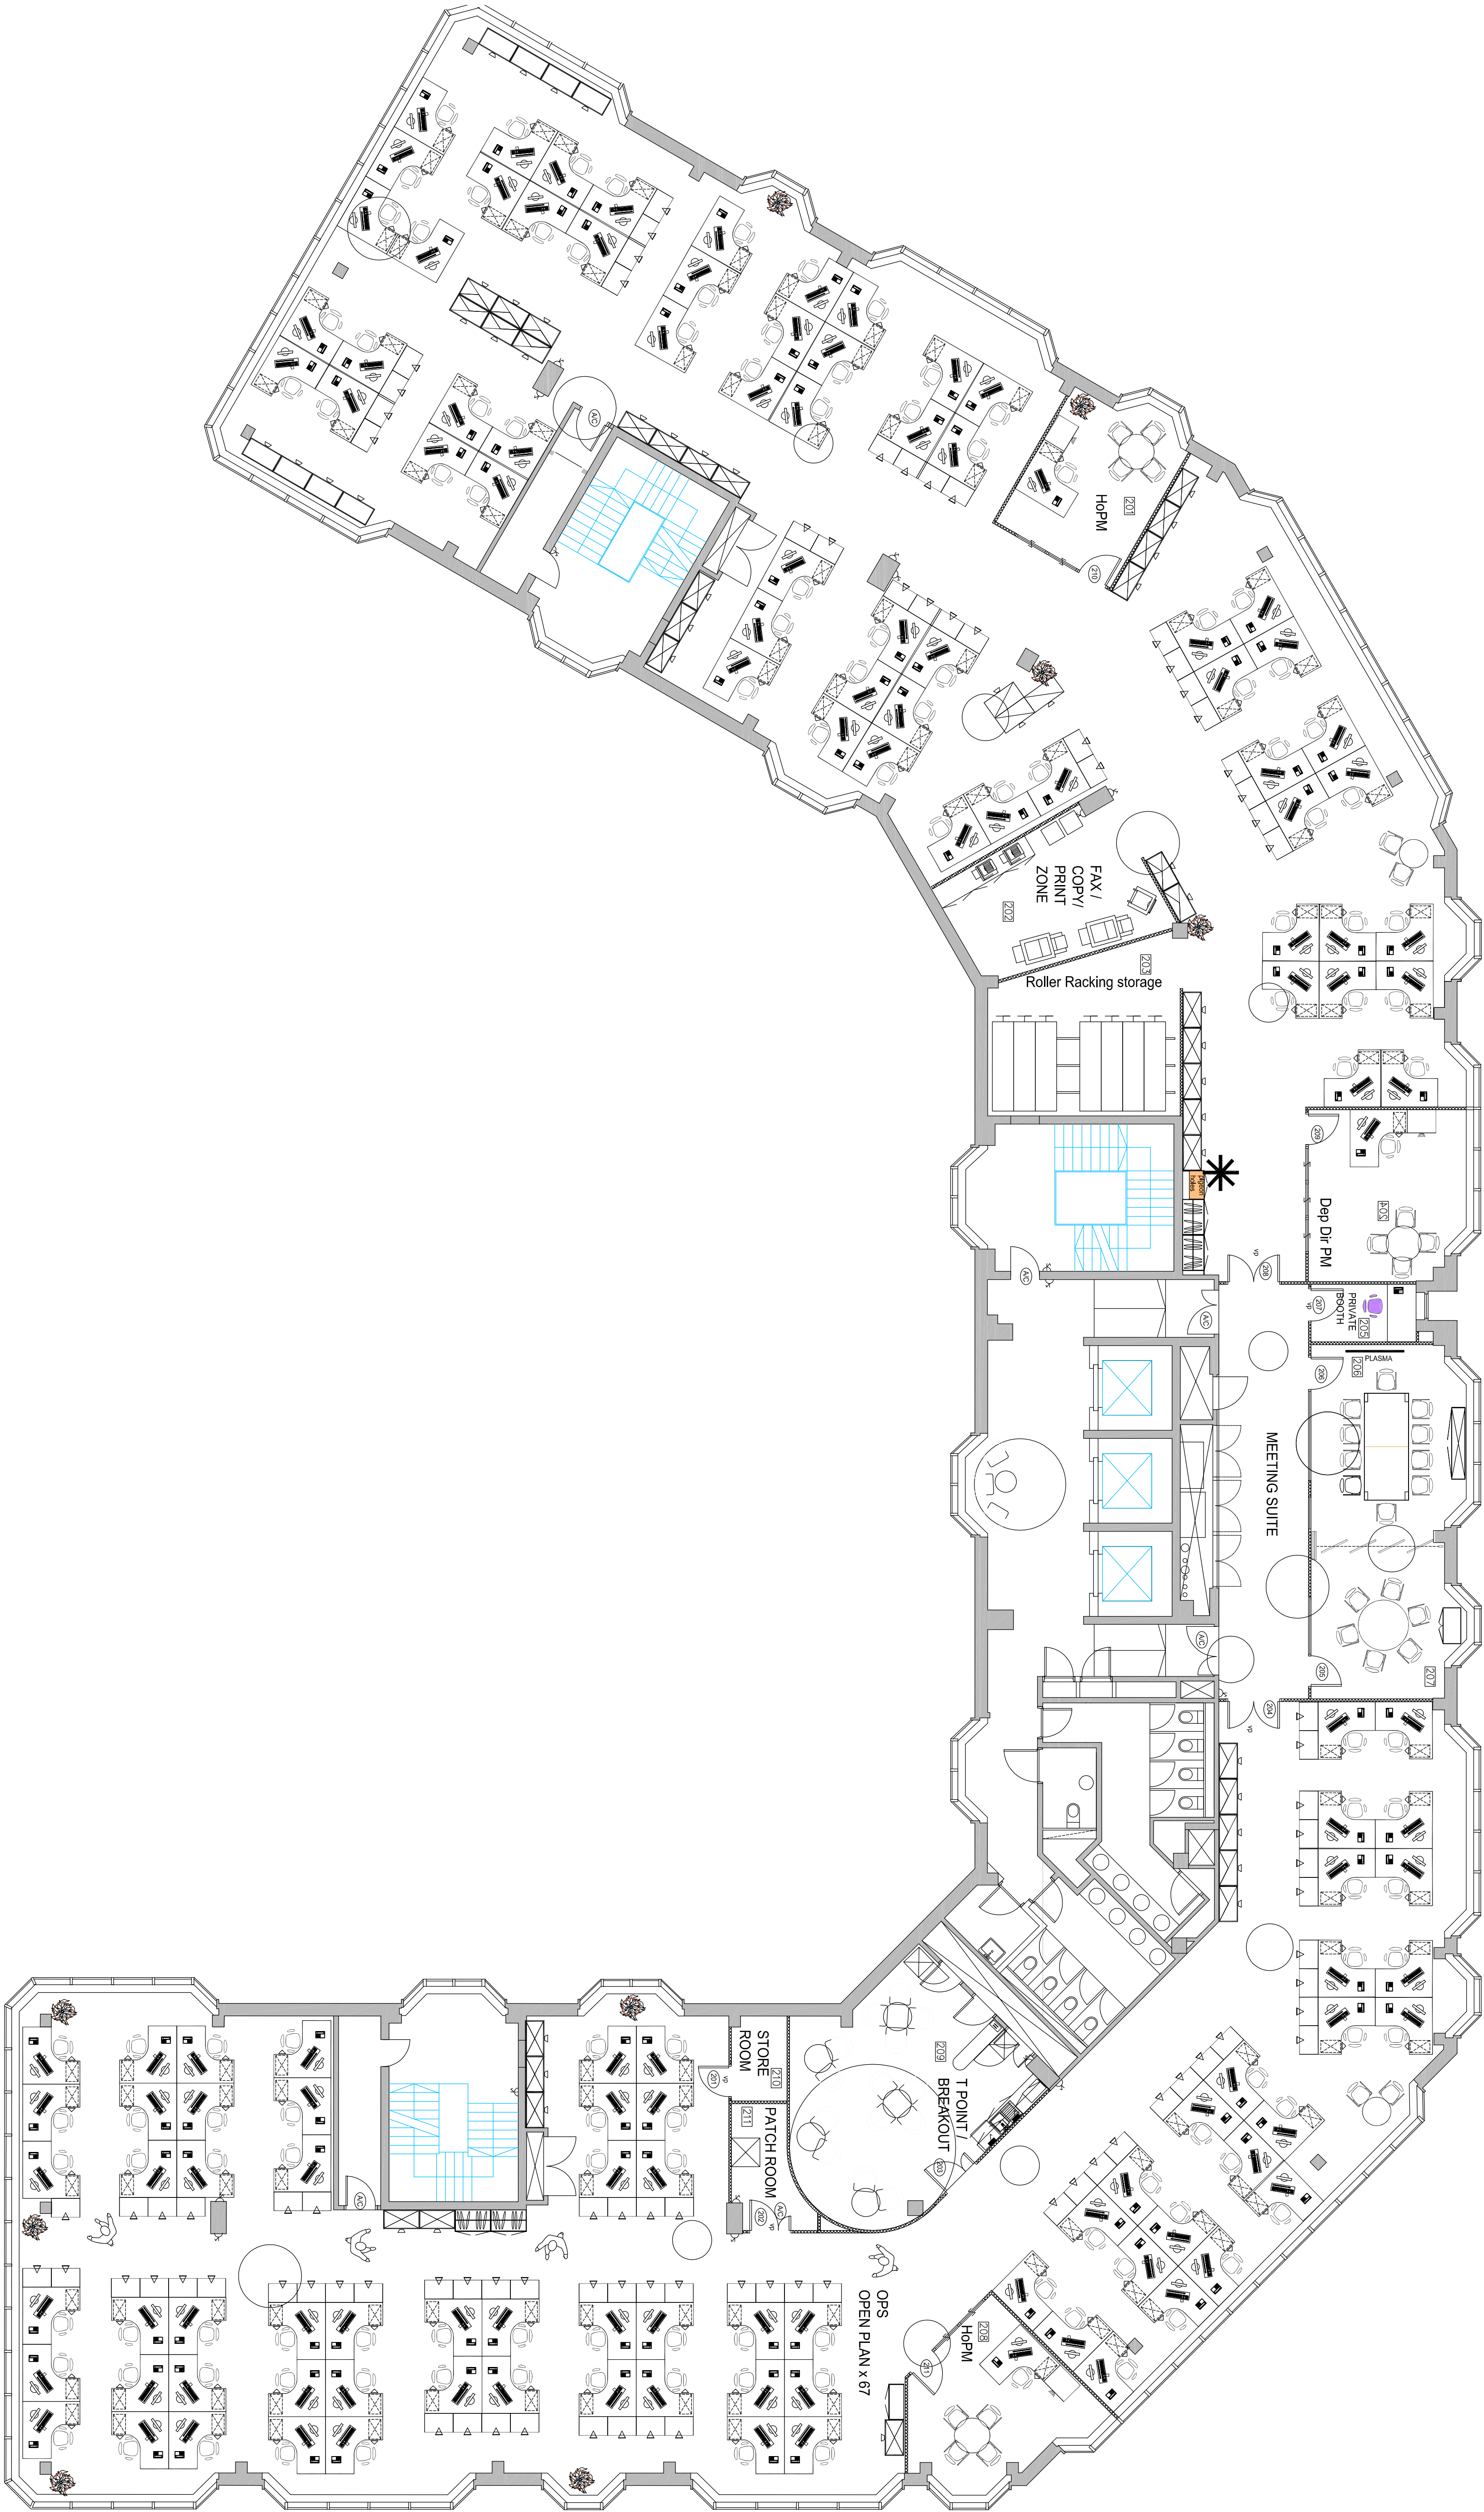


CLIENT	SCALE
BIG LOTTERY FUND	1:1000A1
PROJECT	DATE
APEX HOUSE BIRMINGHAM	30.09.09
DESIGN	DRAWN
GENERAL ARRANGEMENT	CAD
SECOND FLOOR	APPROVED
DATE	REVISION