


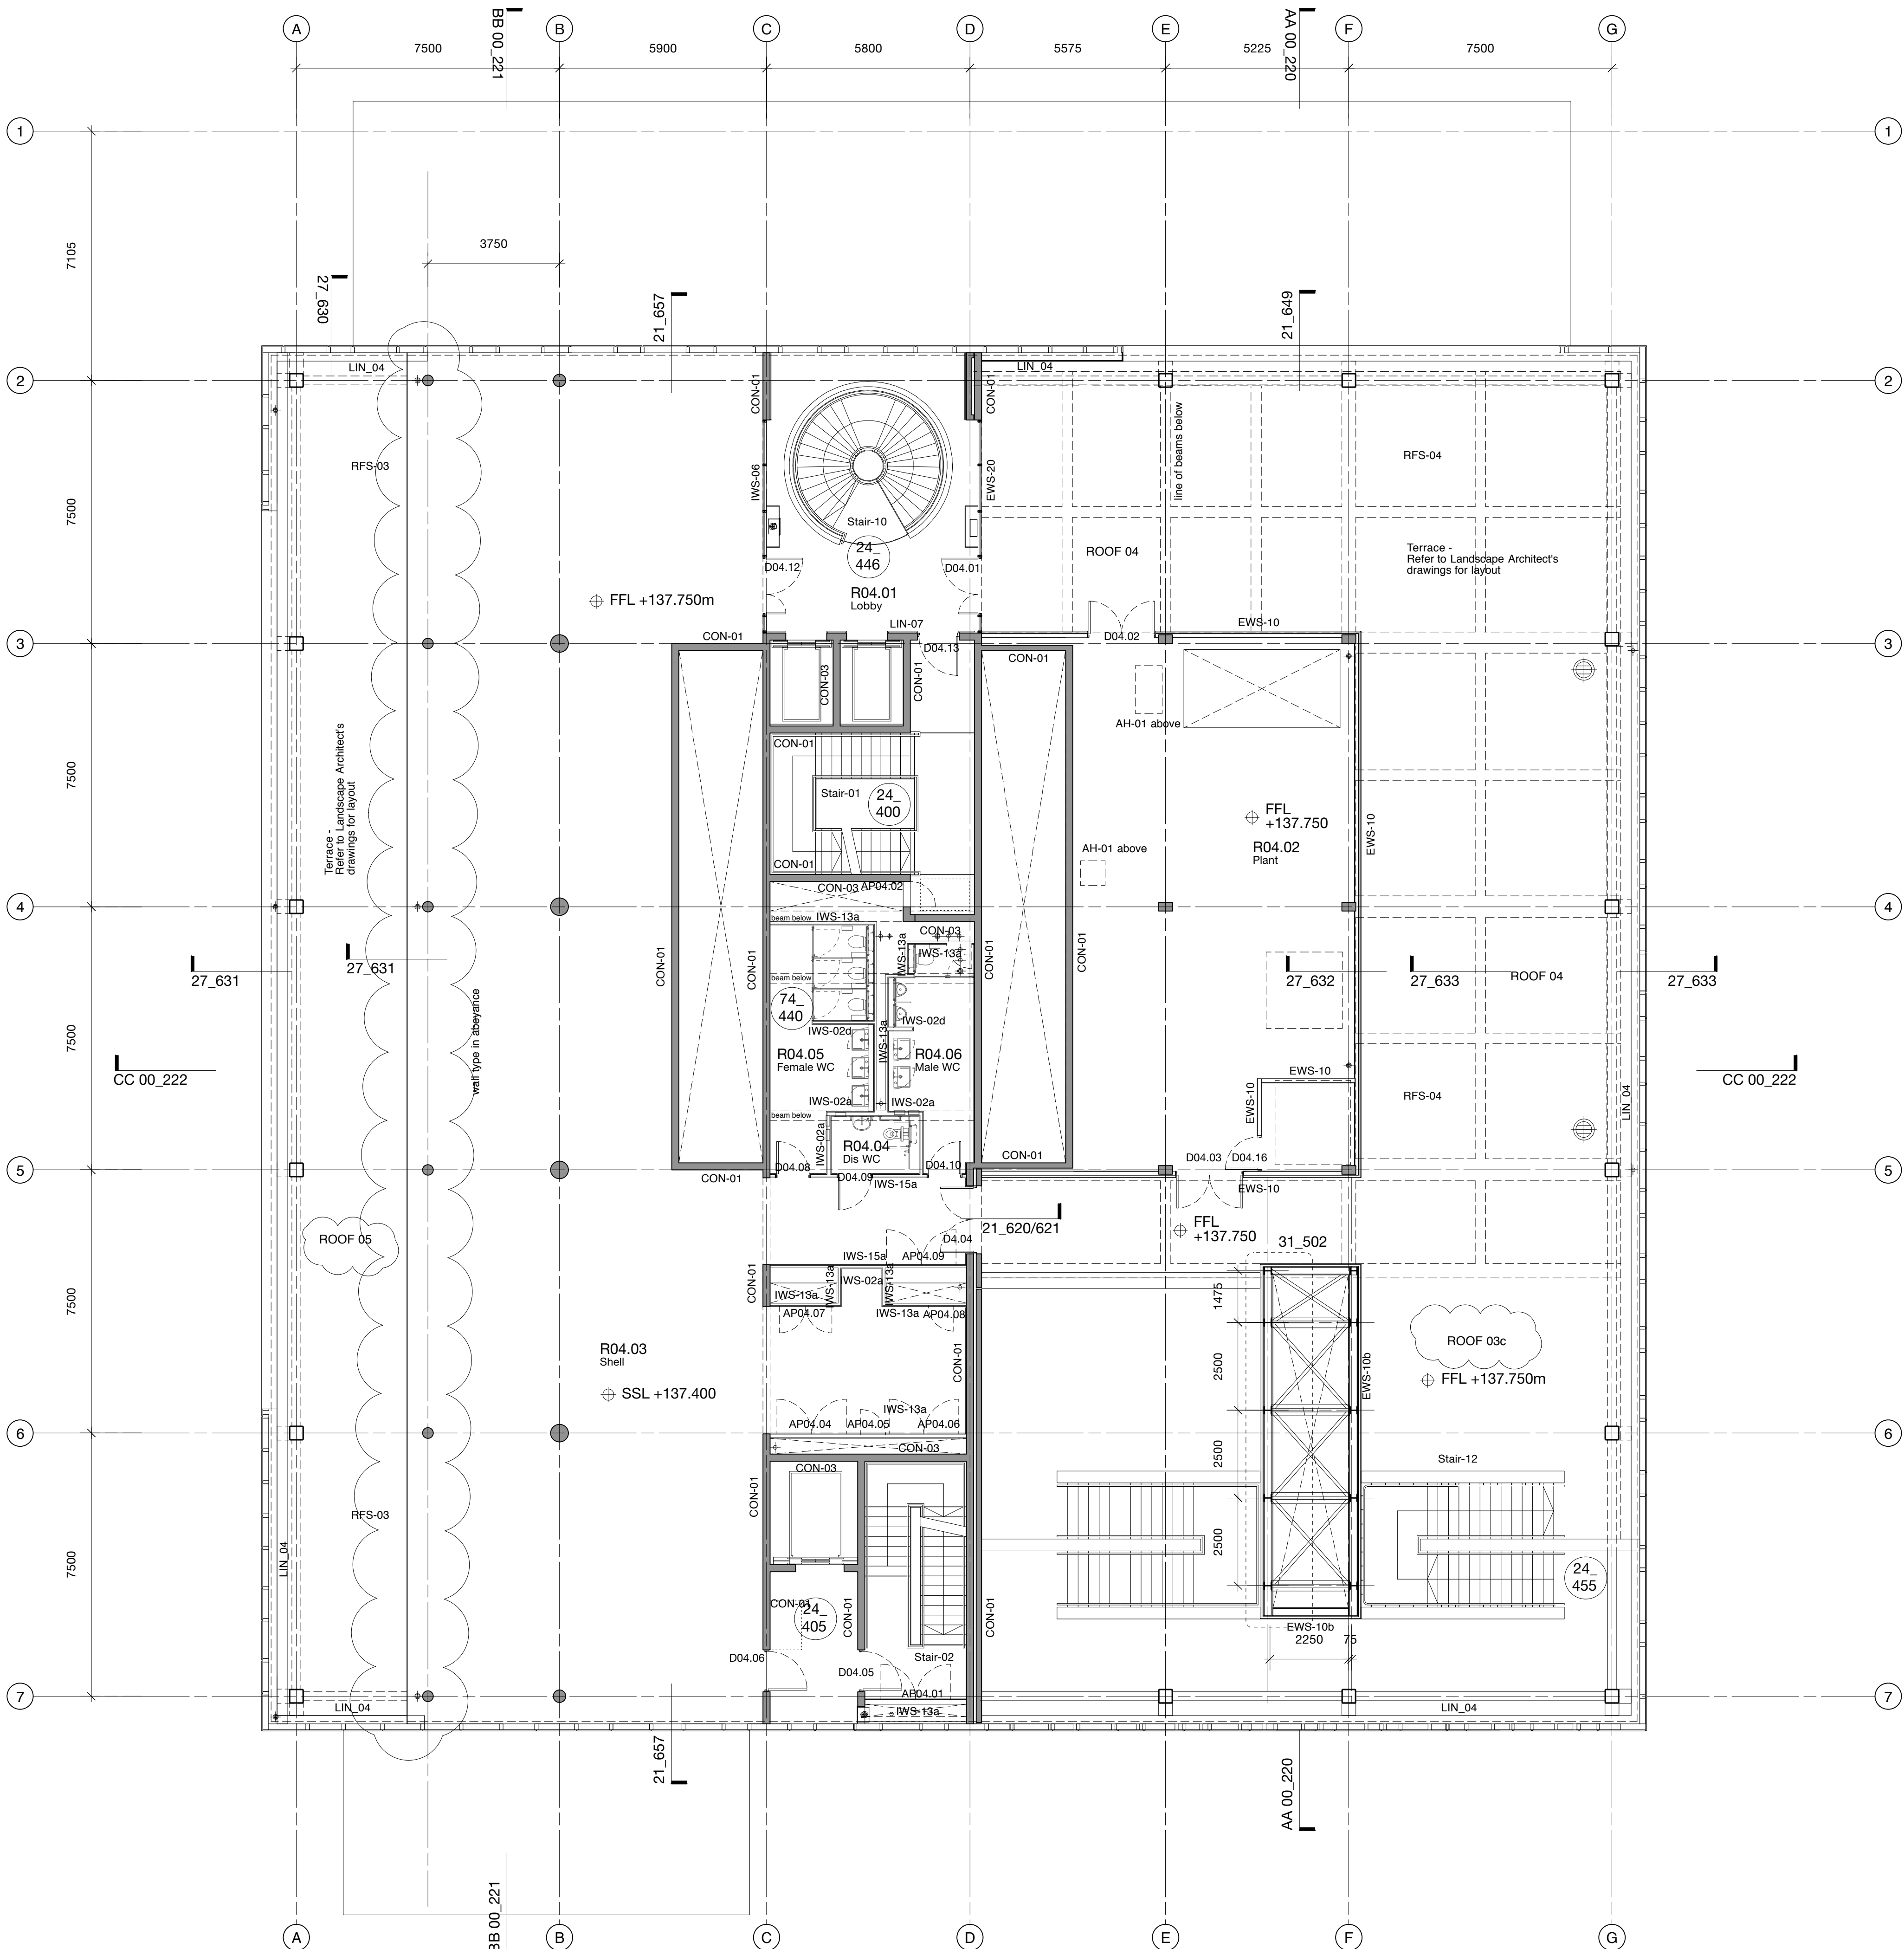

Copyright Hawkins\Brown Architects
No implied licence exists. This drawing should not be used to calculate areas for the purposes of valuation. Do not scale this drawing. All dimensions to be checked on site by the contractor and such dimensions to be their responsibility. All work must comply with relevant British Standards and Building Regulations requirements. Drawing errors and omissions to be reported to the architect.

Revisions			
C1	07.01.08	construction issue	
C2	10.03.08	drainage, access panels added, revision to plant room	
C3	06.05.08	riser revised	
C4	01.09.08	amended lift shaft, co-ordinated dry riser and AOV detail reference added	
C5	28.11.08	construction issue -clarified smoke vent shaft to be EWS-10b -corrected representation of all stairs (missing on C4 issue) -omitted EWS-20 (substitute tbc)	
C6	22.01.09	construction issue -added outline of high level access hatches to plant room	
C7	25.02.09	roof references added	

Drawings to be read in conjunction with:

- Architectural Technical Reference Sheet & Specification
- Structural Drawings & Specification
- M&E Drawings & Specification
- Theatre Drawings & Specification
- Acoustic Report
- Catering Drawings & Specification
- Landscape Drawings & Specification

Hawkins\Brown

60 Bastwick Street
London EC1V 3TN
020 7336 8030t
020 7336 8851f

mail@hawkinsbrown.co.uk
www.hawkinsbrown.co.uk

Project
Corby Cube
Parkland Gateway Phase 1
Corby Borough Council

Drawing
Level 04 Plan
General Arrangement

Scale at A1 (A3) 100 (200)	Date October 2006
--------------------------------------	-----------------------------

Drawn by NA	Checked by EM
-----------------------	-------------------------

Job Number 784	Status CONSTRUCTION
--------------------------	-------------------------------

Drawing No. 784_DWG_00_207	Rev C7
--------------------------------------	------------------