

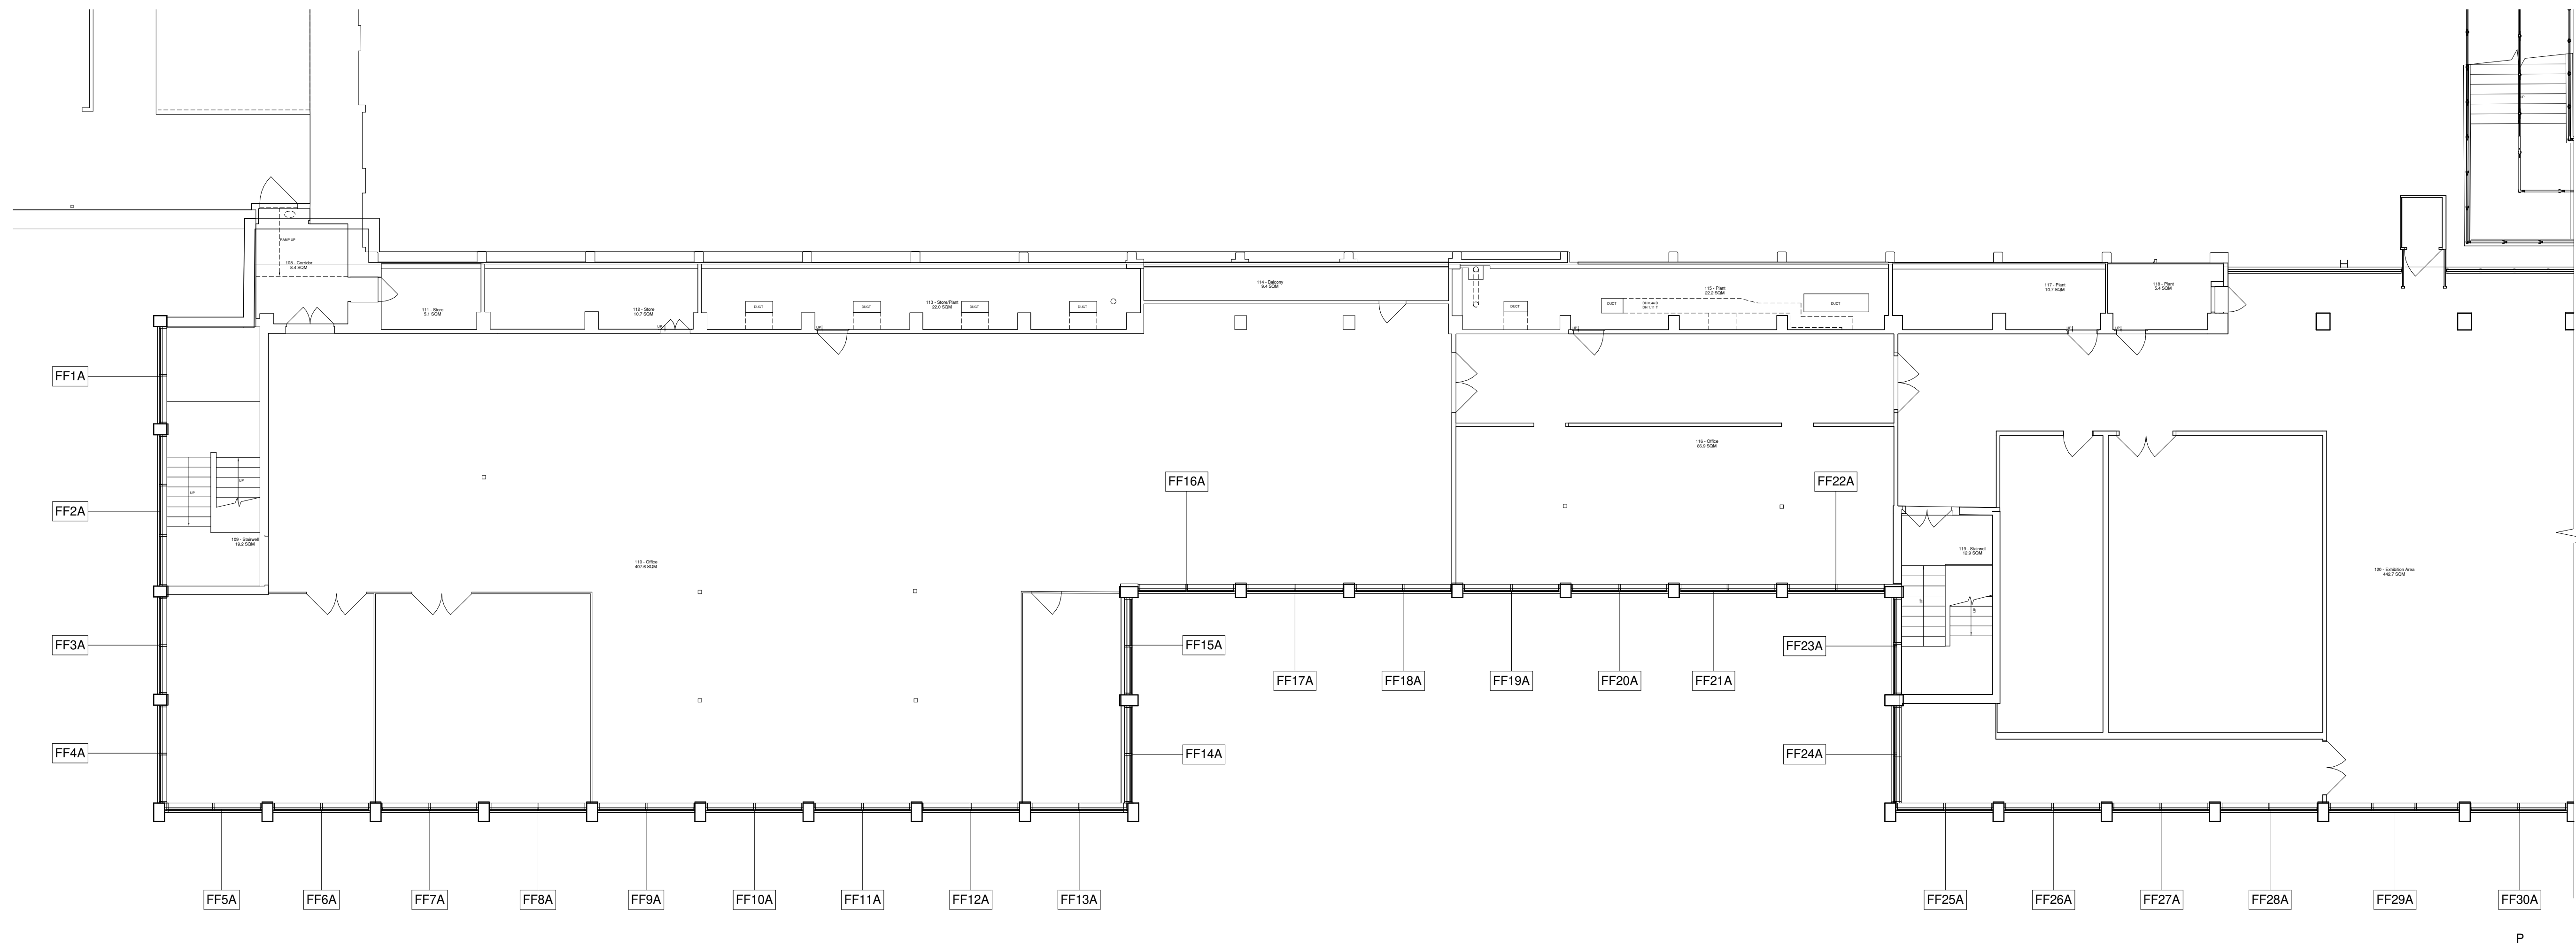


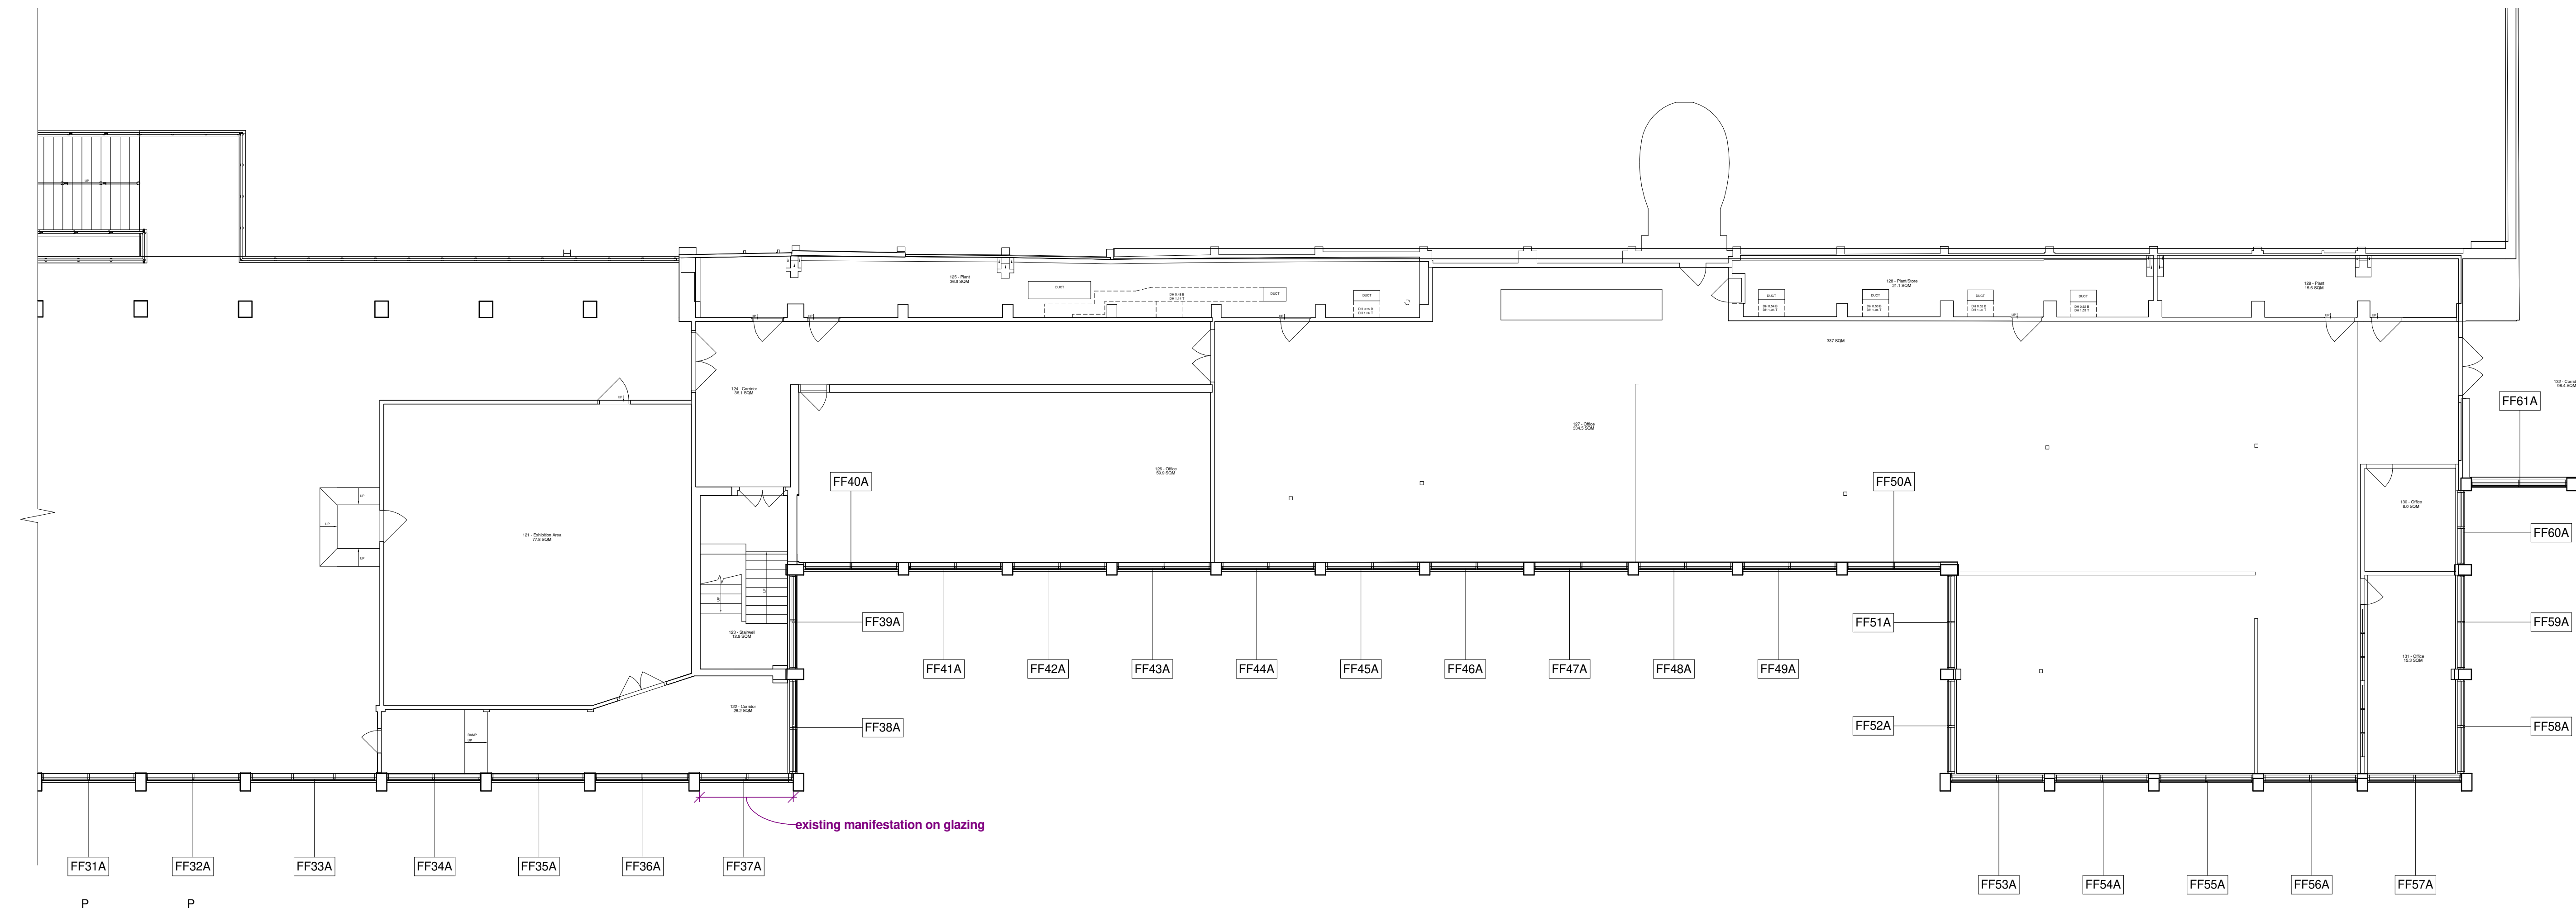


EXISTING WEST WING GLAZING PLAN 1 -
LEVEL 01

SCALE: 1 : 100

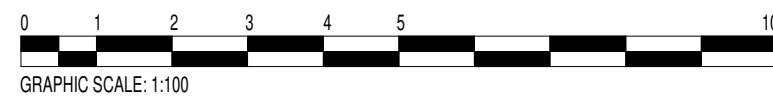

EXISTING WEST WING GLAZING PLAN 2 -
LEVEL 01

SCALE: 1 : 100

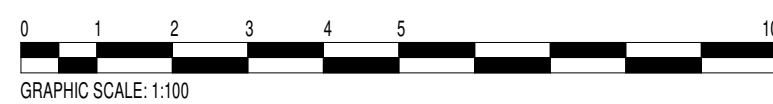

EXISTING GLAZING KEY

- GF1 Existing curtain walling bays - existing glazing / panels and frames to be removed and replaced with new
- Existing limited glazing (shown on elevations)
- Existing glazing (shown on elevations)
- Existing spandrel panels
- or P (as located on plans)

DATE	REVISION	REV'D	WORK
13.01.22	FIRST ISSUE	R01	PA
27.01.22	ISSUED FOR PLANNING	P02	PA

This drawing has been prepared solely for the use of RAF MUSEUM, HENDON and there are no representations of any kind made by NORR Consultants Limited to any party with whom NORR Consultants Limited has not entered into a contract. This drawing must not be used, reproduced or revised without written permission.

This drawing shall not be used for construction purposes until the "CONSTRUCTION" status appears under the Sheet Status.

Constructors must only work to figured dimensions which are to be checked on site. Do not scale from hard copy drawings.

Keyplan

North Arrow

Detail Symbol

Detail No.

Sheet No.

Consultants

NORR
NORR Consultants Limited.
An Ingenium International Company
The Stanley Building,
7 Pancras Square,
London N1C 4AG England, UK
norr.com

Drawn RP	Date 13.01.2022
Checked PA	Date 13.01.2022
Scale As indicated	
Client RAF MUSEUM, HENDON	
Project RAF MUSEUM HANGAR 3.4 + 5 REPLACEMENT GLAZING PROJECT	
Drawing Title LEVEL 01 - WEST WING EXISTING GLAZING PLAN	
Sheet Status S4 - FOR APPROVAL	
Project No. IALN20-0048-02	
Drawing No. RAF-NOR-01-01-DR-A-21-0002	Rev. P02