
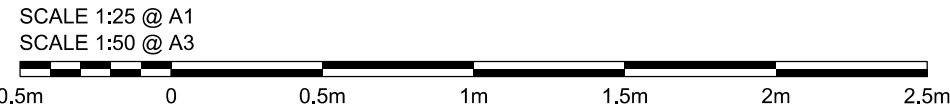


01 Proposed RCP

1:25

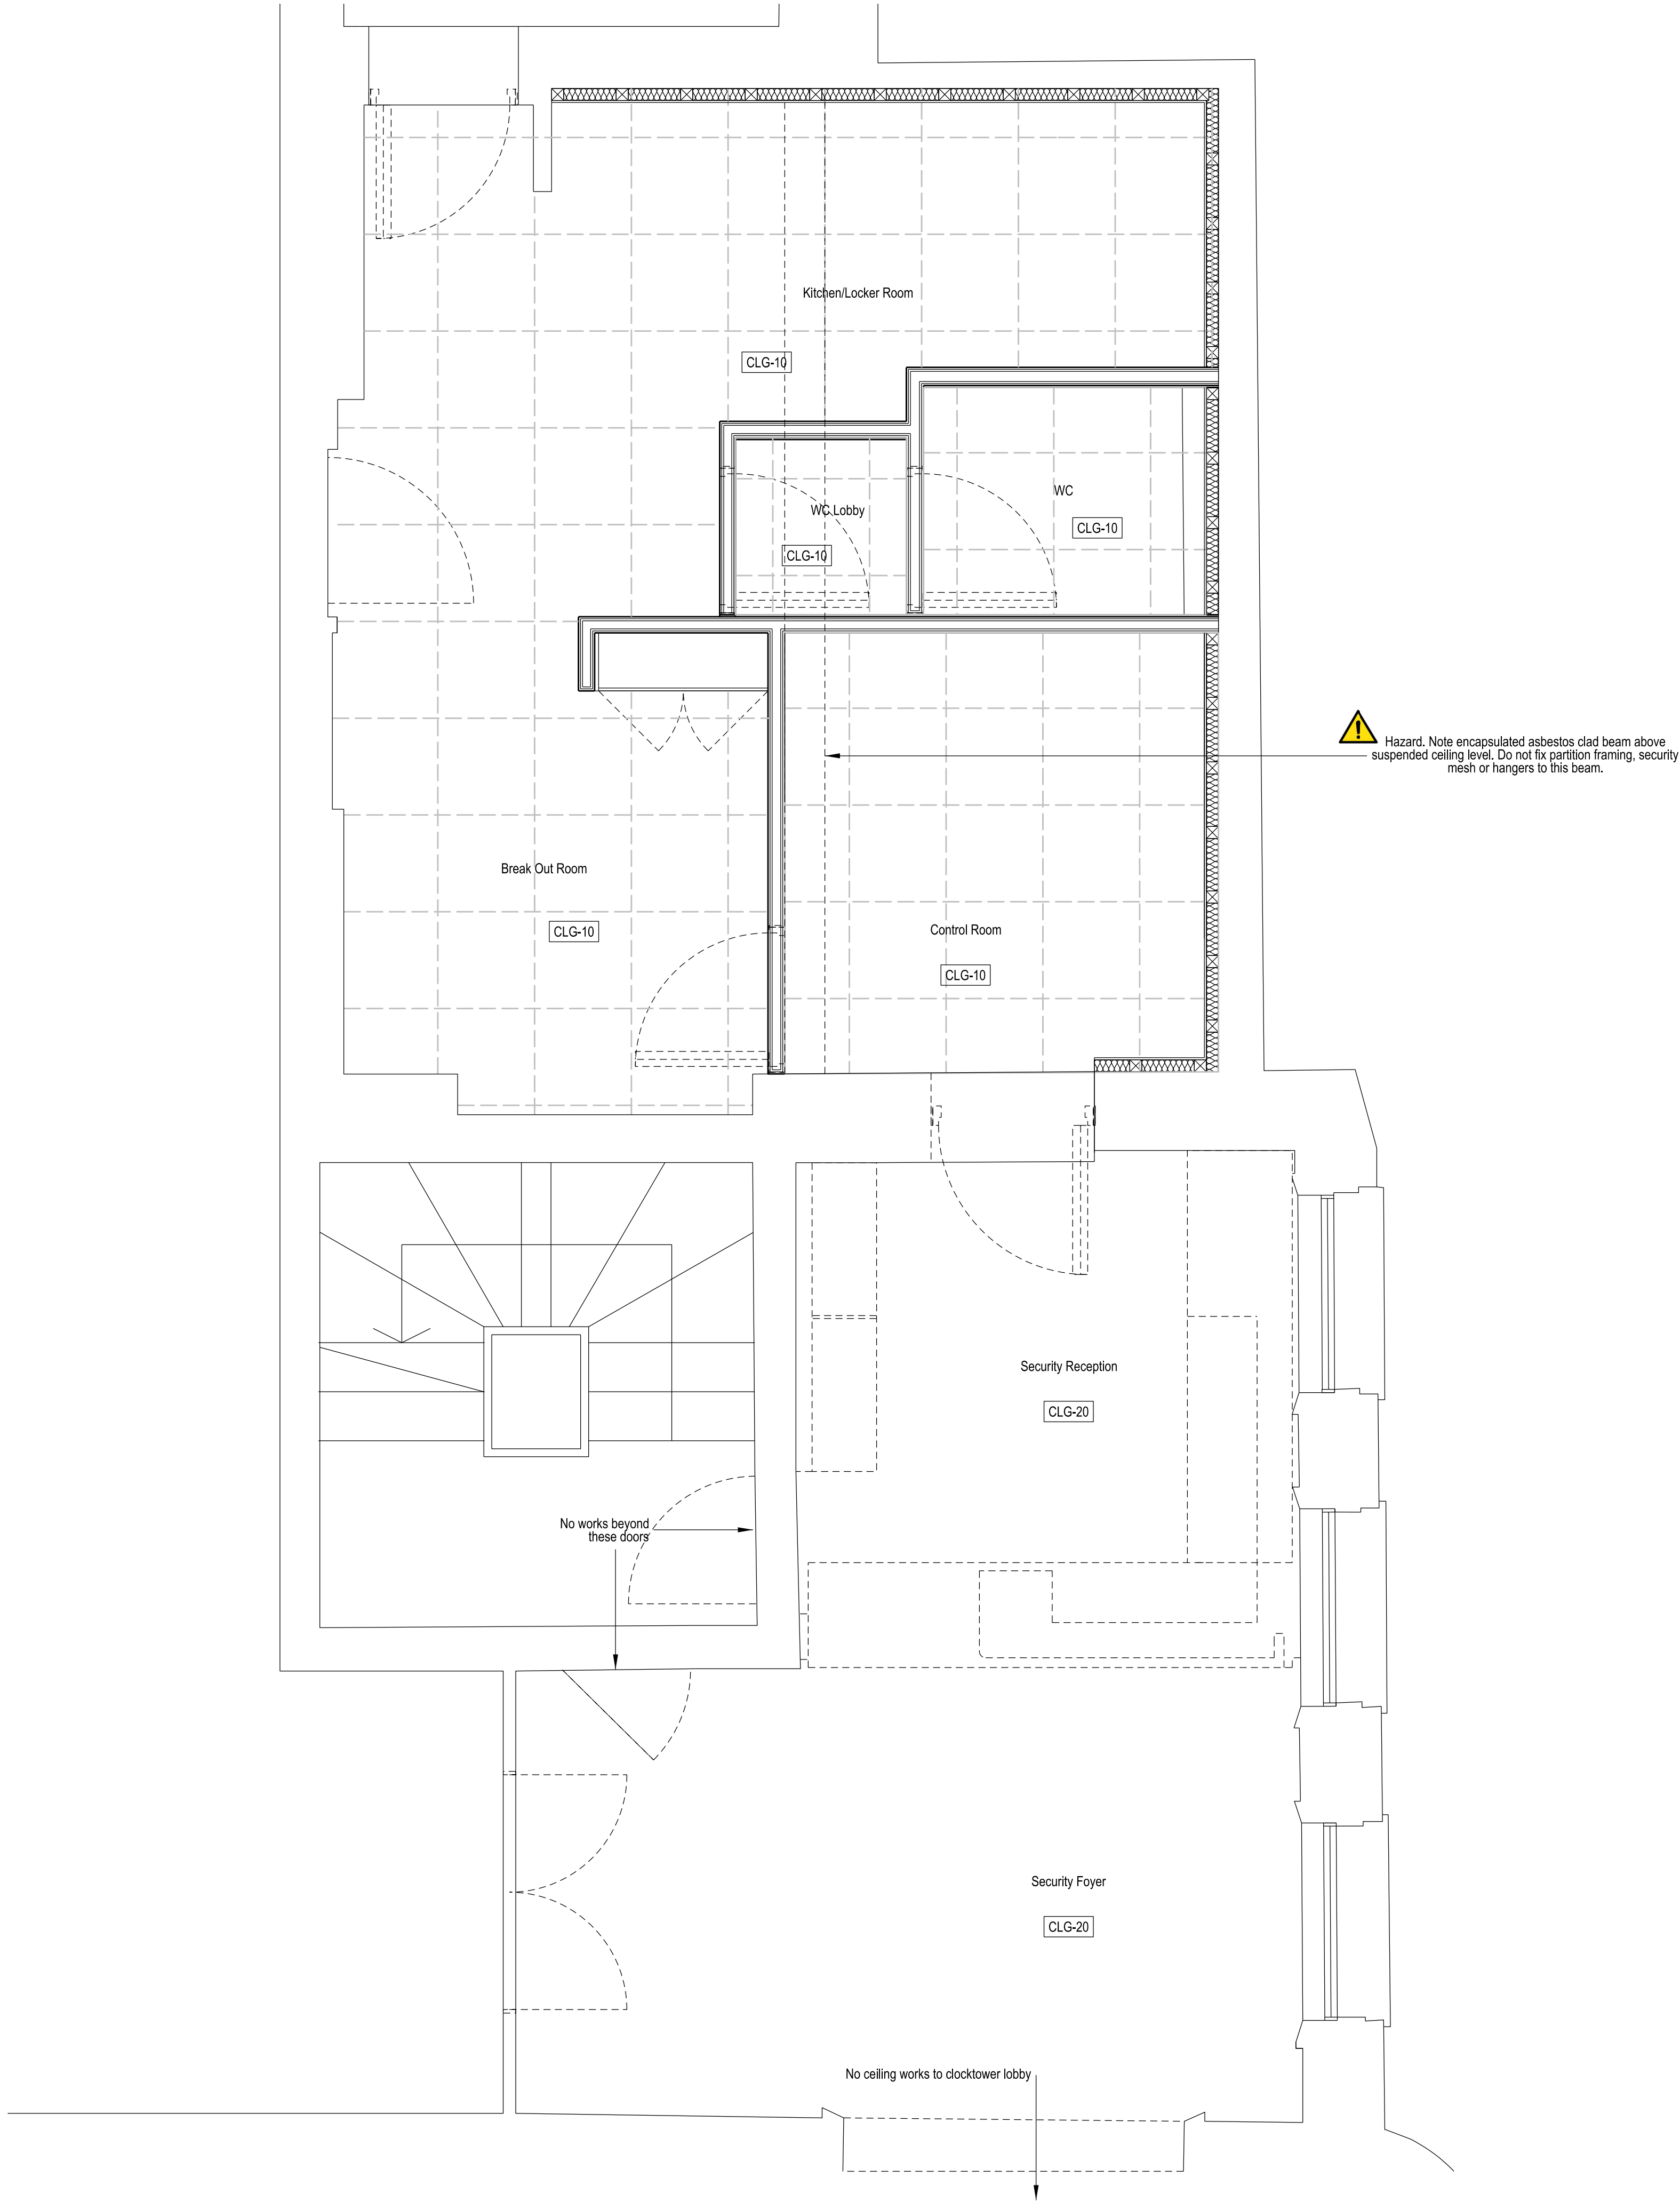

General Notes			
1. Do not scale			
2. All dimensions are shown in millimetres unless otherwise noted			
Tag Ref:	Item Type:	Summary Specification:	Spec:
IWS-10	Internal wall	Standard plasterboard partition	K10
IWS-20	Internal wall	Partition, ply on one face, plasterboard on second face	K10
IWS-30	Internal wall	Plasterboard partition with security mesh in cavity	K10
IWS-40	Internal wall	Insulated plasterboard wall lining on timber studs	K10
CLG-10	Ceiling	Suspended mineral wool ceiling tiles	K40
CLG-20	Ceiling	Existing ceiling prepared and redecorated	K40
GL-10	Glazing	New, security rated secondary glazing units with aluminium frame	L10
GL-20	Glazing	New secondary glazing to clocktower lobby windows	L10
D-101	Door	New solid core door and ironmongery to security office with vision window	L20
D-102	Door	New solid core door and ironmongery to security office	L20
D-103	Door	New solid core timber door with brush seals to security manager's office	L20
D-104	Door	Existing door redecorated	L20
D-105	Door	New WC lobby door with ironmongery	L20
D-106	Door	New WC door with ironmongery	L20
WF-10	Wall finish	Ceramic wall tiles to WC walls and kitchen splashback	M40
FF-10	Floor finish	Heavy duty rubber flooring tiles on ply sub-floor	M50
PT-10	Paint finish	Water based acrylic eggshell paint to walls and ceilings	M60
PT-20	Paint finish	Solvent based satinwood paint to woodwork	M60
PT-30	Paint finish	Existing joinery internal areas to be prepared and redecorated	M60
FX-10	Fitted furniture	New timber reception desk in hardwood veneer	N10
FX-20	Fitted furniture	New timber shelving unit, two-pack epoxy paint finish	N10
FX-30	Fitted furniture	New pigeon hole post storage unit (PC sum for tender)	N10
FX-40	Fitted furniture	New melamine-faced kitchen units and worktop	N10
FX-50	Fitted furniture	New fitted cupboard to IT service riser	N10
SAN-04	Sanitary fitting	Wall-fixed mirror in WC	N13
SAN-09	Sanitary fitting	Wall-mounted hand drier	N13
SAN-16	Sanitary fitting	Close-coupled WC pan with exposed cistern	N13
SAN-17	Sanitary fitting	Close-coupled WC pan with exposed cistern	N13
P-10	Insulation	Insulation between existing roof joists	P10

03	25/10/2021	Tender Issue	AS		AB
02	08/10/2021	TRIS tags	AS		AB
01	09/09/2021	Updated WC Layout and Riser Location	AS		AB
00	03/09/2021	Initial Layout	AS		AB
Rev	Date	Reason For Issue	Dr	Chk	App


Architects	
Landolt+Brown	
Landolt & Brown 13.2.2 The Leathermarket 11-13 Weston Street London SE1 3ER	Tel: +44 (0)207 357 9547 Fax: +44 (0)207 357 8424 www.landoltandbrown.com

Project
Horniman Museum Staff Reception and Rest Area

Title
Proposed RCP

Project Number	Date	Checked By
649	25/10/2021	
Revision	Scale @ ISO A1	Approved By
03	1:25	AB
Drawing Number		
LAB-649-PL-0300		