


Community Roots, Porthtowan
Detail - Entrance Door - Jamb
1:5 @ A3 / 1:2.5 @ A1

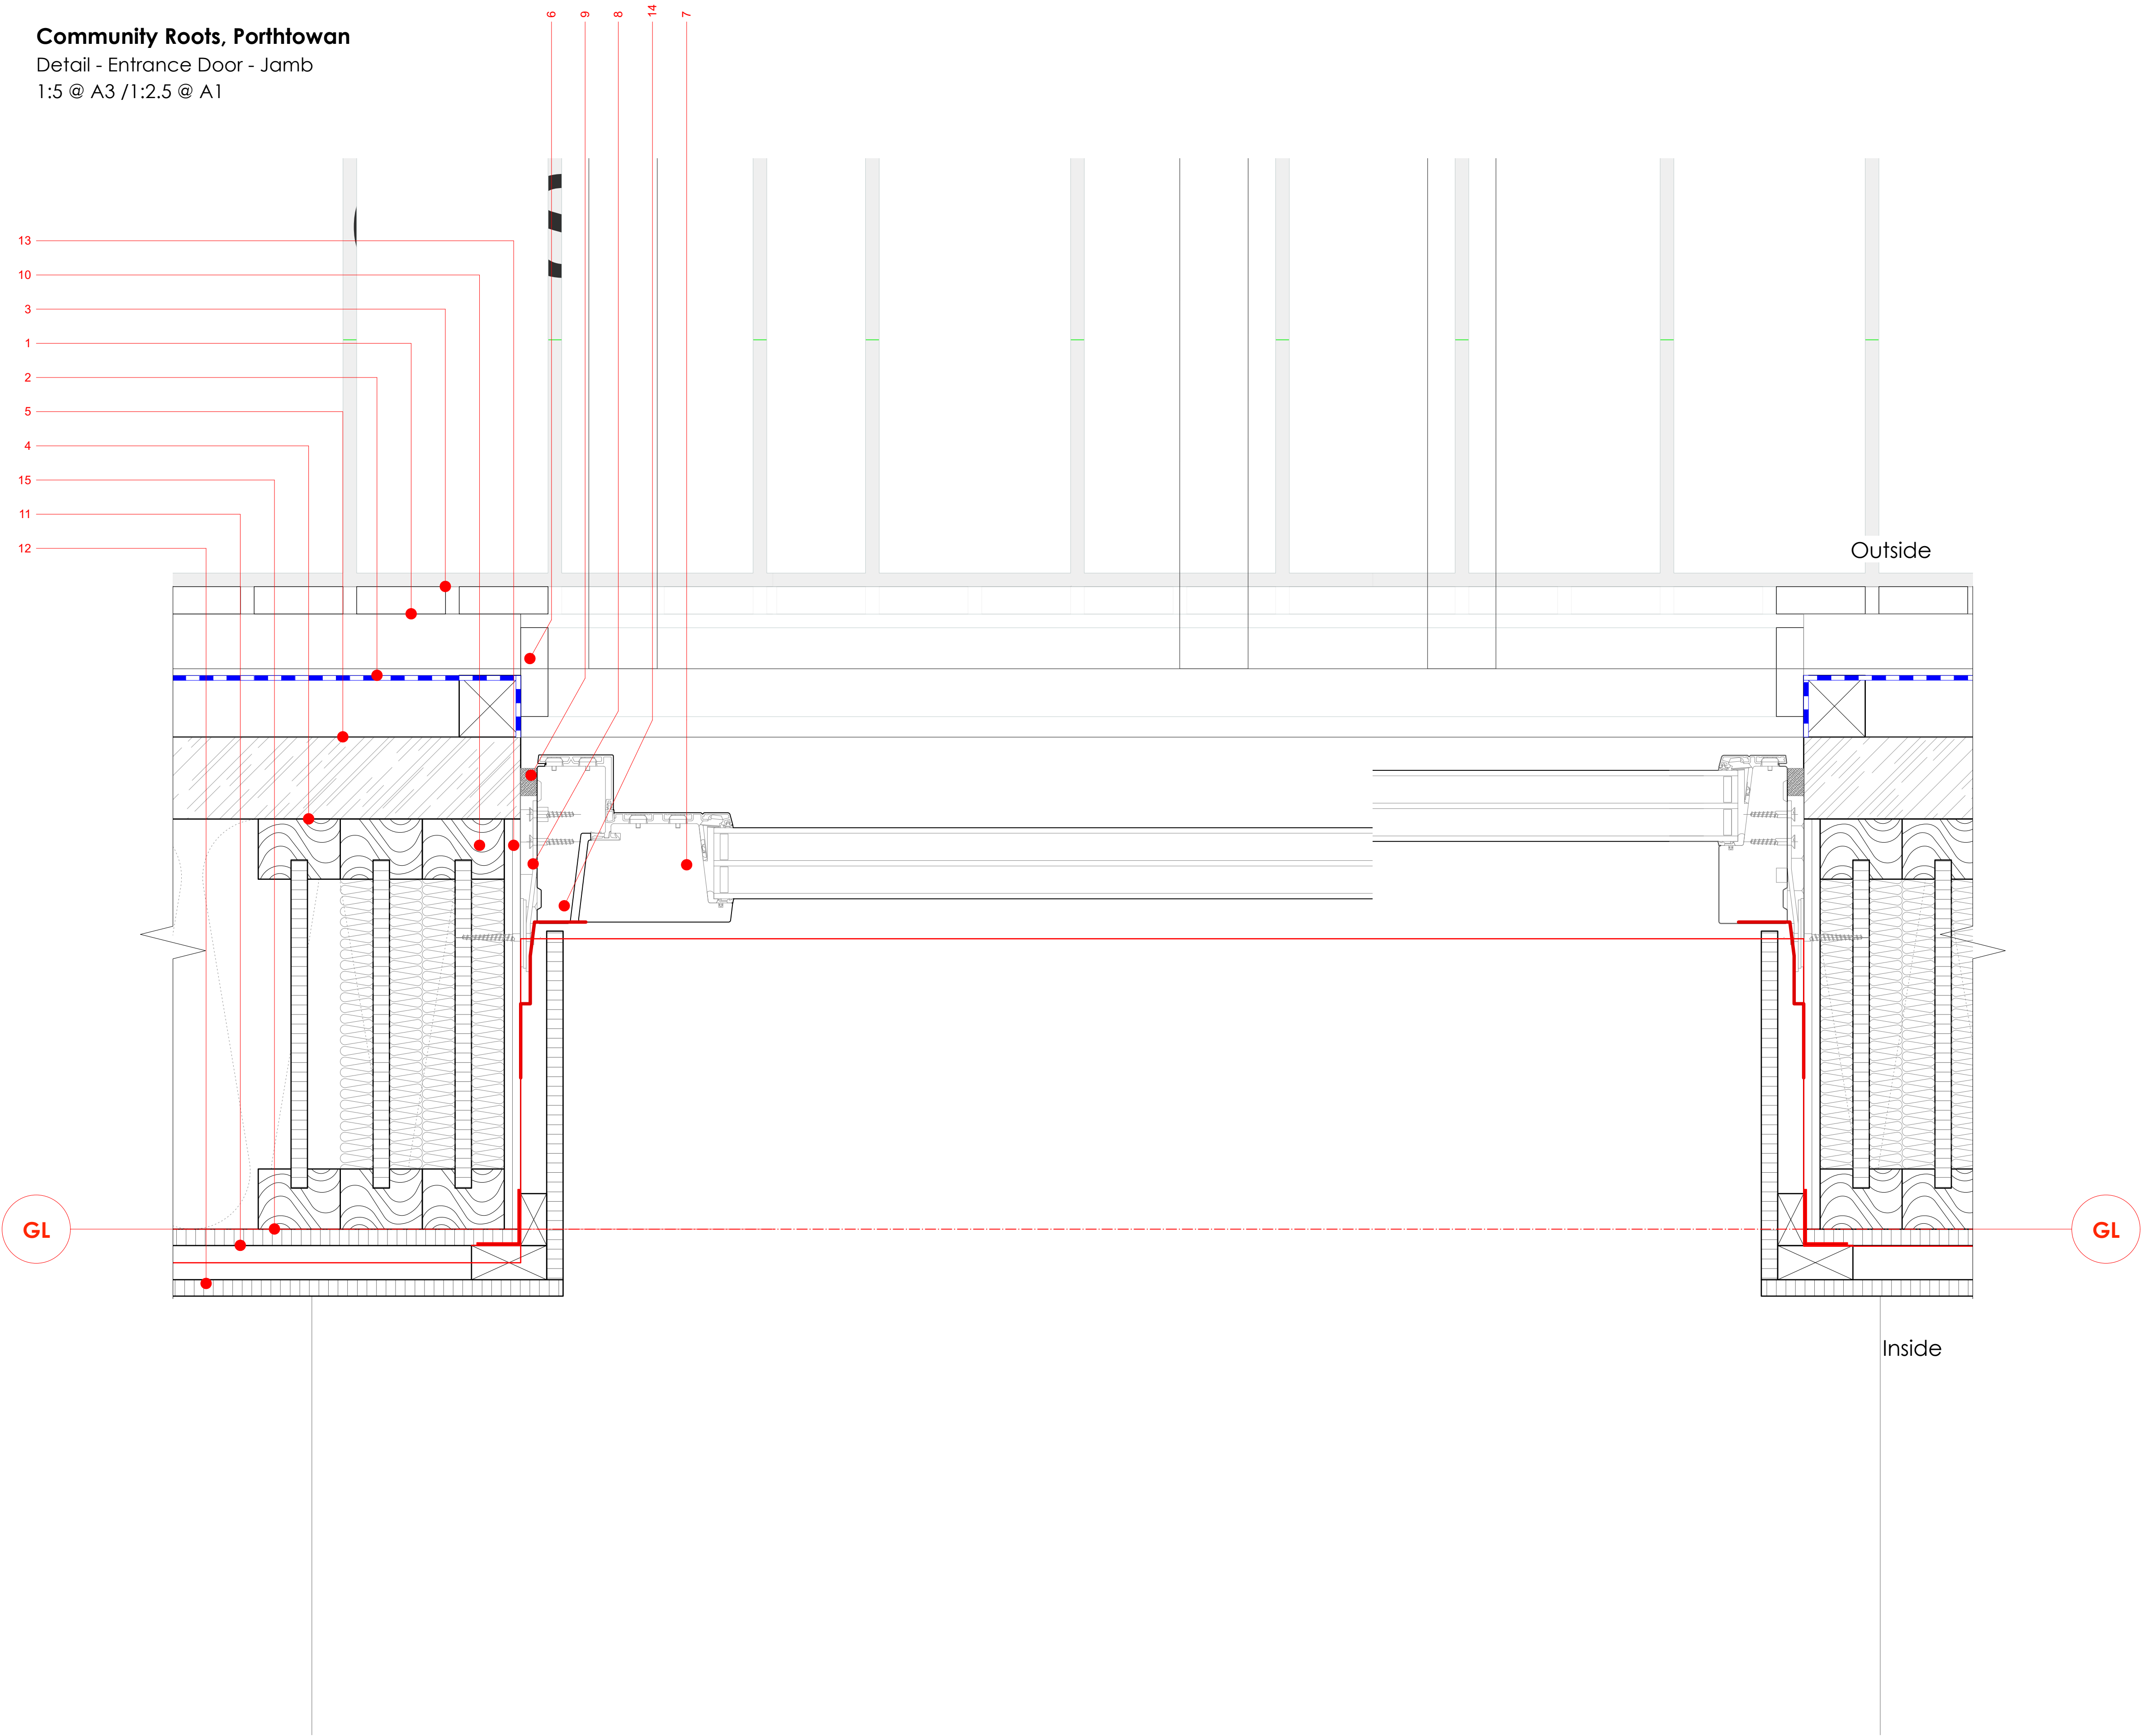

Rev	Date	By	Description
A	26/04/2024	JF	Updated for tender issue

- Notes**
1. Batten - Treated - 45mm x 45mm - Painted Black - S/S Fixing @ 400 Centres
 2. Batten - Treated - Counter - 45mm x 45mm - Painted Black - S/S Fixing @ 400 Centres
 3. Cladding - Timber - 20x65mm with 10mm gaps between boards - Larch - Vertical
 4. Insulation - warmcel - blown in cellulose
 5. Insulation - Wood Fibre - Pavatex Isolair T&G Board - 60mm
 6. Opening - Cill - Aluminium to match window / door.
 7. Opening - Door - Rational Auraplus Entrance Door Open Out - RAL7016 (Anthracite Grey) - see schedule
 8. Sealing - Expanding foam - Tremco-Ilbruck FM330 Airtight
 9. Sealing - Joint sealing tape - Tremco Compriband TP600
10. Timber Frame - I-Joist - 300mm
11. Timber Frame - M+E Service Void 25mm
12. Timber Frame - OSB 3 - 12mm - fired treated
13. Timber Frame - Plywood - 18mm
14. Timber Frame - Plywood - Marine Grade - 18mm
15. Timber Frame - Sheathing - Medite Smartply Airtight - 12.5mm

- MEMBRANES KEY:**
- All membranes are to be fully taped and lapped with proprietary tape as per the Architectural Specification and manufacturers standards and guidance.
- | | |
|--|--|
| | DPC - Visqueen Zedex CPT High Performance |
| | DPM - Visqueen RadonBlok 400 |
| | VisqueenPro Single Sided Jointing Tape |
| | VisqueenPro Double Sided Jointing Tape |
| | Insect Mesh |
| | Breather Membrane - Ampack Amatop RF Black |
| | Breather Membrane - Ampack Amatop Aero |
| | Tescon Vanna Single Sided Tape |
| | DPC Tray - Pro Clima Extoseal |
| | Geotextile |
| | EPDM |
| | Vapour Control Layer - Ampatex DB90 |
| | Rodent Mesh - Specification TBD |

KASTARCHITECTS

Project	Community Roots, Porthtowan TR4 8FN		Date	04/01/2024	Drawing Number	2311 4 2504	Amendment	A
Client	Community Roots CIC		Drawn	APC	Checked	AMC	Status	Technical
Drawing	Detail - Entrance Door - Jamb		Scale @ A1	1:2.5	Scale @ A3	1:5	RIBA Work Stage	4

Do not scale this drawing for construction purposes. Check all dimensions on site. If in doubt ask.

www.kastarchitects.com
hello@kastarchitects.com
68 Lemon Street, Truro, Cornwall, TR1 2PN
copyright Kast Architects Limited - all rights reserved