


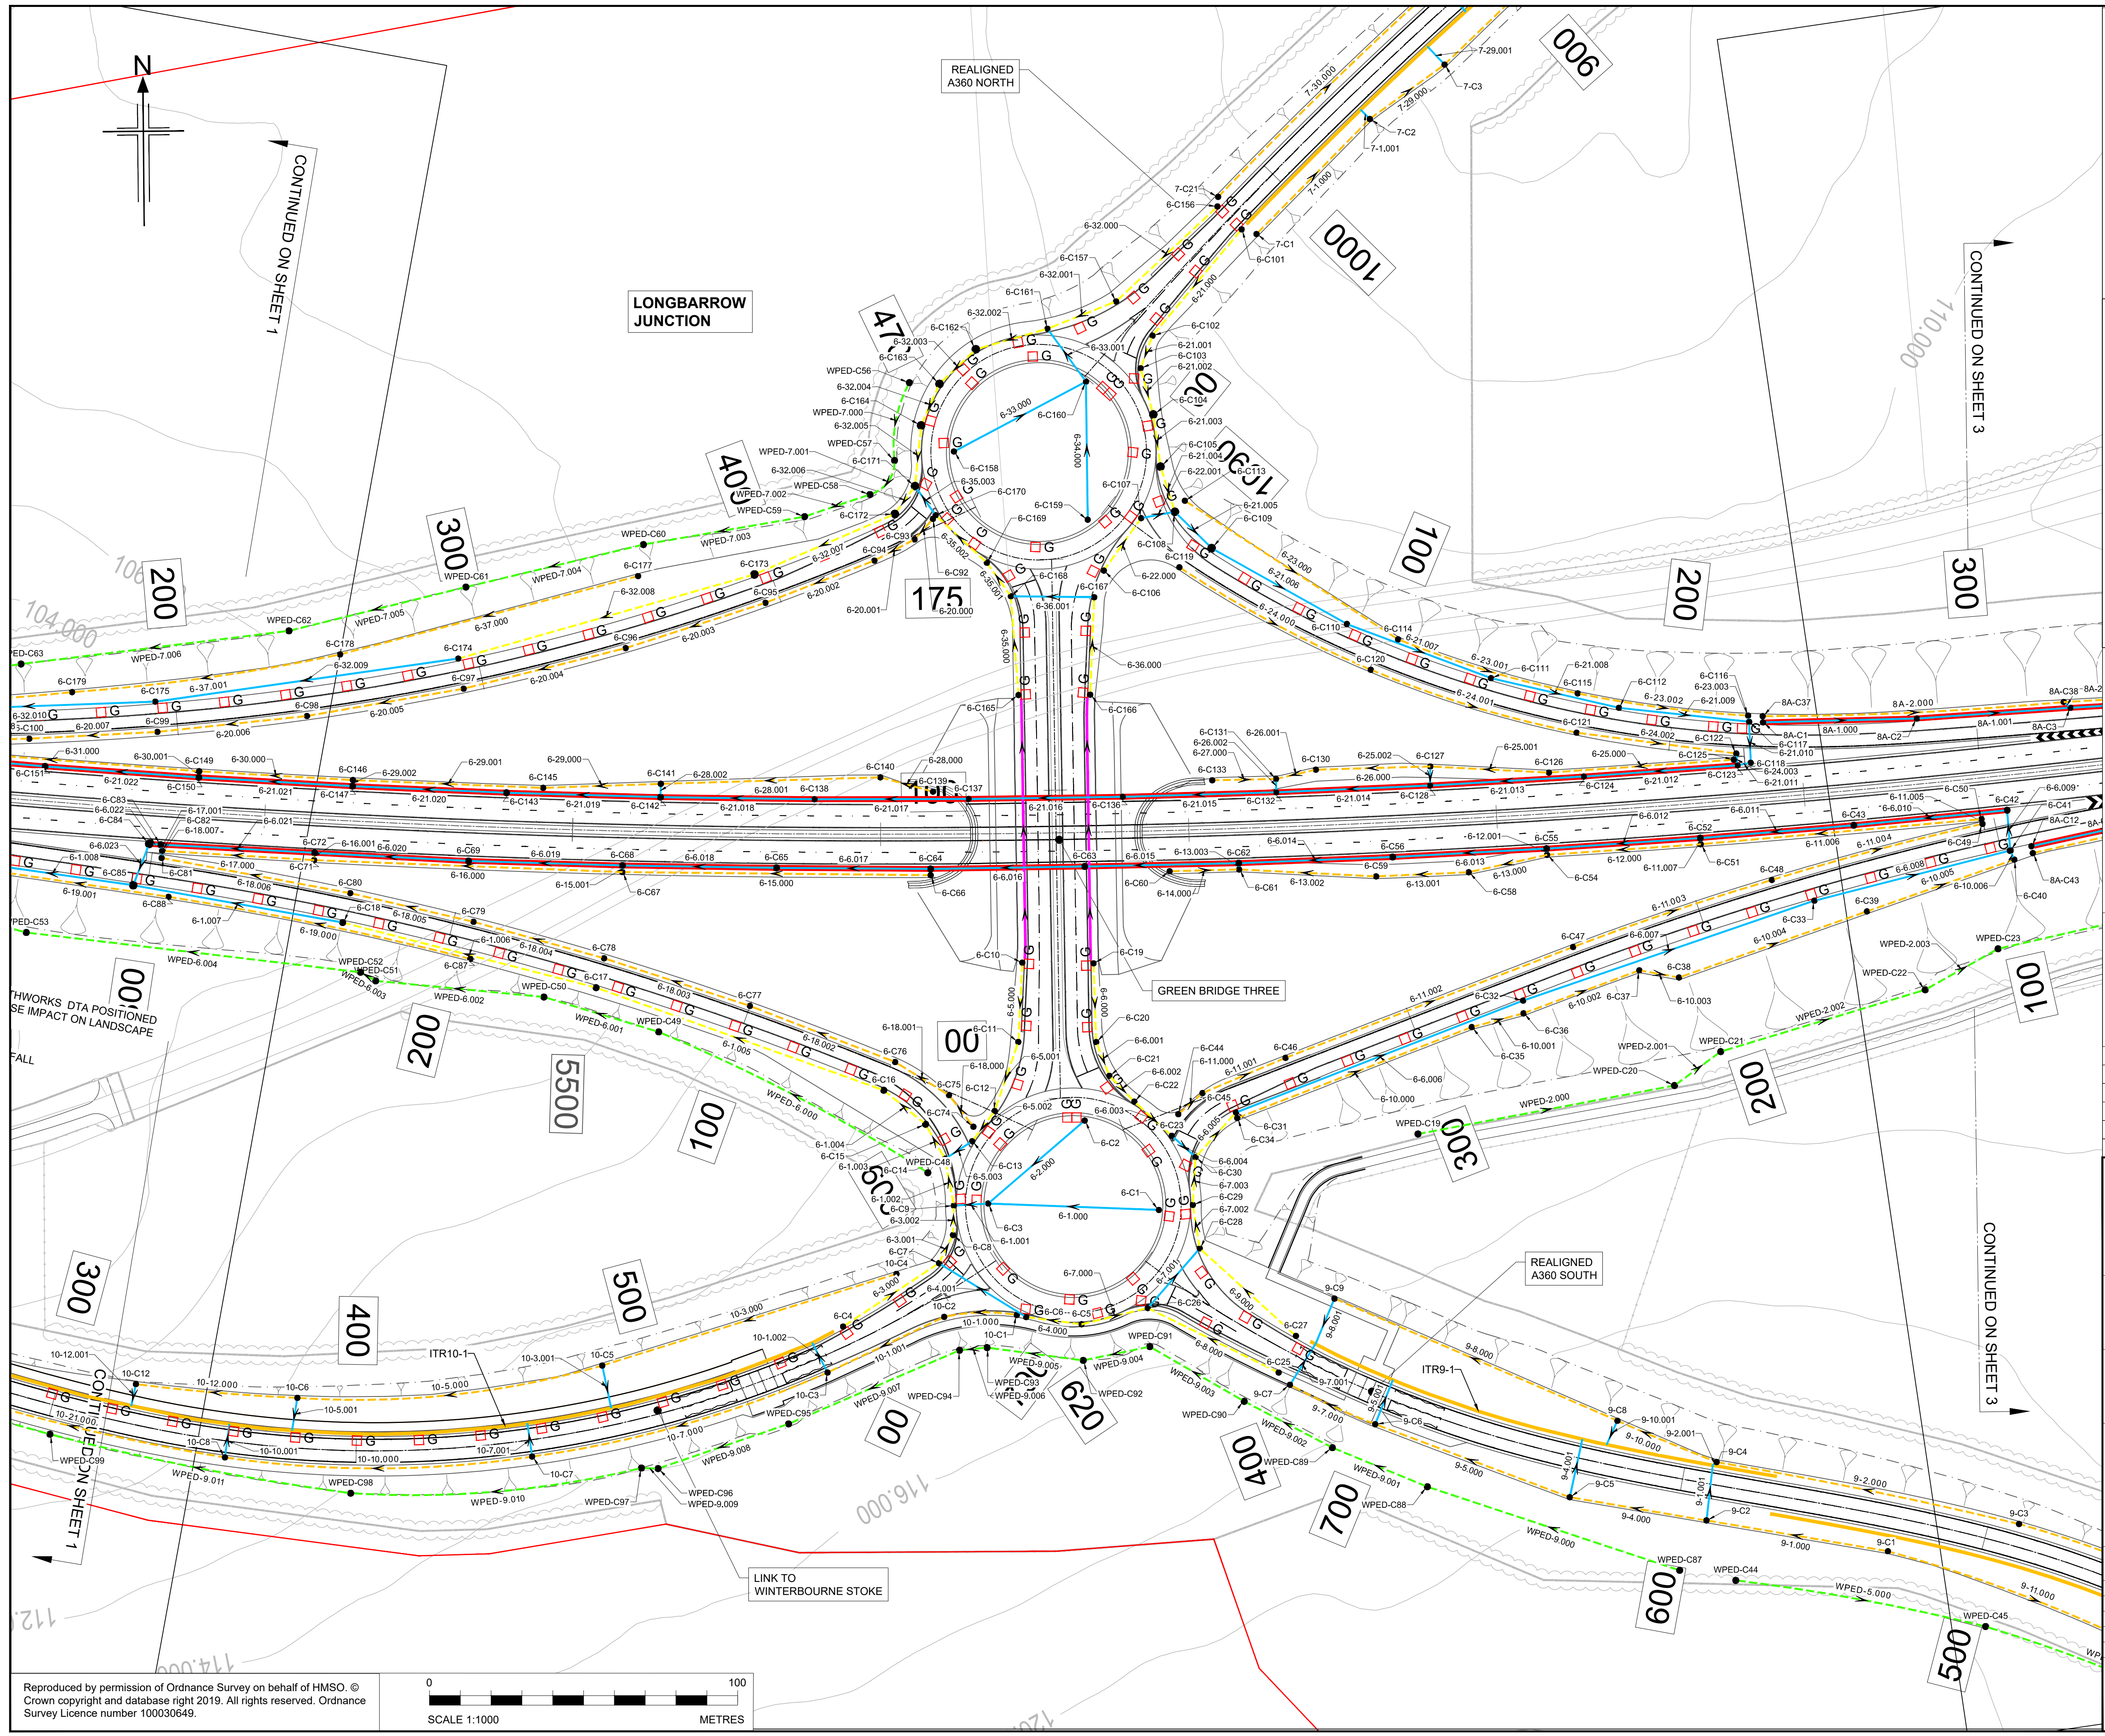

PIPE KEY

- XX-X.XXX CARRIER PIPE
- XX-X.XXX FILTER PIPE
- XX-X.XXX FILTER-CARRIER PIPE
- XX-X.XXX PE FILTER PIPE
- XX-X.XXX PE CARRIER PIPE
- XX-X.XXX LAND DRAINAGE
- XX-X.XXX SURFACE WATER CHANNEL
- XX-X.XXX INFILTRATION TRENCH
- XX-X.XXX SWALE
- XX-X.XXX DITCH
- XX-X.XXX EXISTING DITCH
- XX-X.XXX RED LINE BOUNDARY

DRAINAGE STRUCTURE KEY

- XX-CX CHAMBER
- XX-HWX HEADWALL
- XX-FCX FLOW CONTROL CHAMBER
- G GULLY
- T TANK ISOLATION CHAMBER
- P POLLUTION CONTROL VALVE + VORTEX SEPARATOR
- V POLLUTION CONTROL VALVE
- CRATES/TANK
- DTA/POND

KERB DRAINAGE KEY

- COMBINED KERB DRAINAGE UNIT
- BRIDGE KERB DRAINAGE UNIT

LEVEL SYMBOLS KEY

- HP HIGH POINT
- LP LOW POINT

KEYPLAN

Rev	Rev. Date	Purpose of revision	Drawn	Checked	Rev'd	Appr'd
P01	08/02/21	FOR ISSUE	GL	MS	PG	PG
P02	08/02/21	UPDATED FOR COMMENTS	GL	MS	PG	PG
P03	19/03/21	UPDATED FOR COMMENTS	GL	MS	PG	PG

highways england

Client: **highways england**

Project: **A303 Amesbury to Berwick Down**

Drawing title: **WEST OF TUNNEL DRAINAGE DRAINAGE LAYOUT SHEET 2 OF 5**

Drawing status: **S4 - SUITABLE FOR STAGED APPROVAL**

State Code	Preliminary	DO NOT SCALE
Project Stage	PCF Stage 5	Rev
Scale	1:1000	P03
Jacobs No.	HE551506	
Client no.	HE551506	
Drawing number	HE551506 - BGR - HDG- SWML000Z	
Originator	HE551506 - BGR - HDG- SWML000Z	
Volume	HE551506 - BGR - HDG- SWML000Z	
Type	HE551506 - BGR - HDG- SWML000Z	
Role	HE551506 - BGR - HDG- SWML000Z	
Number	HE551506 - BGR - HDG- SWML000Z	

