


Rev	Drn	Date	Description
-	-	-	-

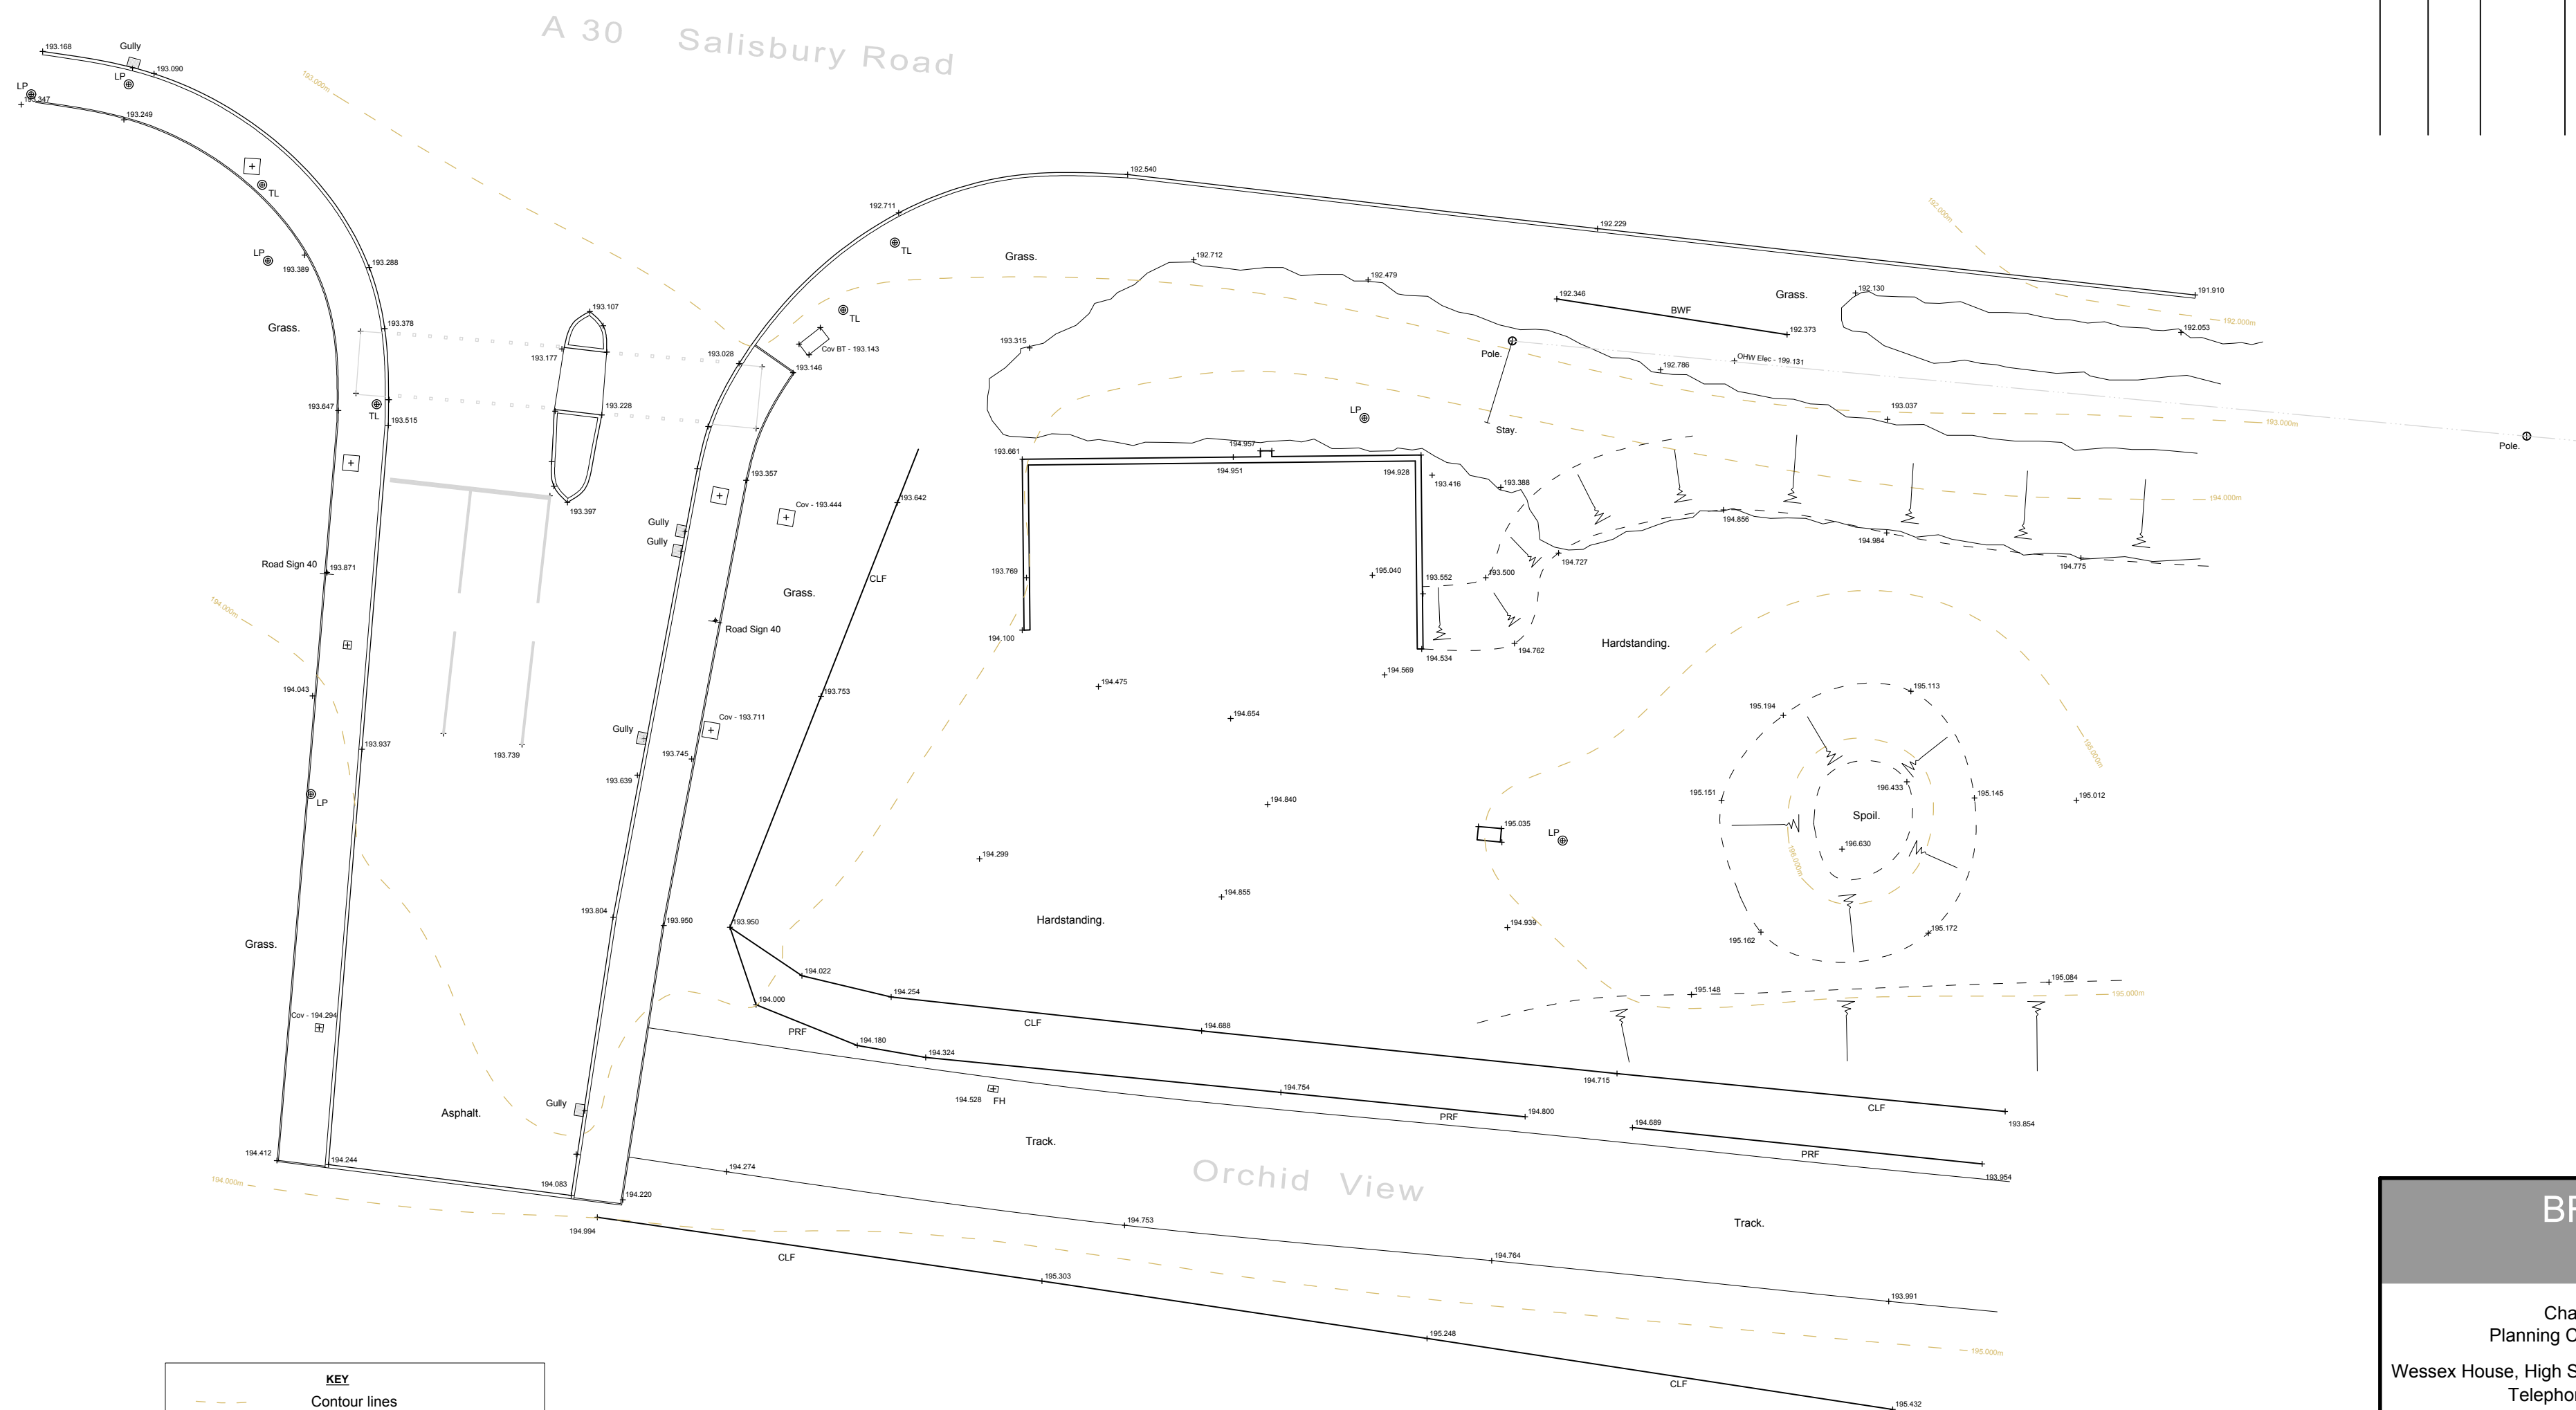

KEY

Contour lines

Roof overhang

FW drainage run

Overhead wires BT

Overhead wires Electricity

Tree (bole and approximate canopy)

Tree off site - indicative canopy.



Inspection Chamber cover and invert level.

Assumed line of FW drainage

OHW BT - 13.888

OHW Elec - 13.304

Cov = 10.094
Inv = 9.420

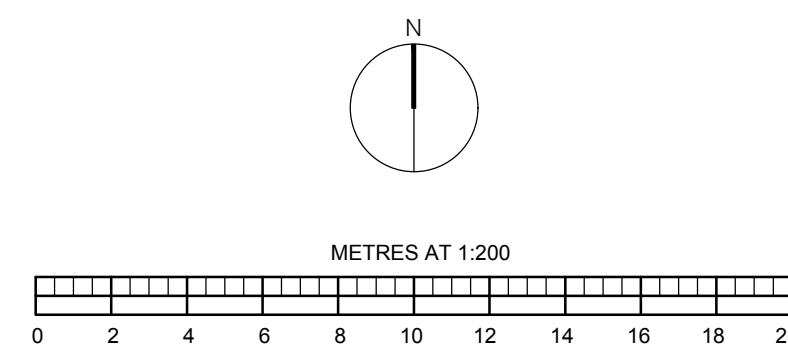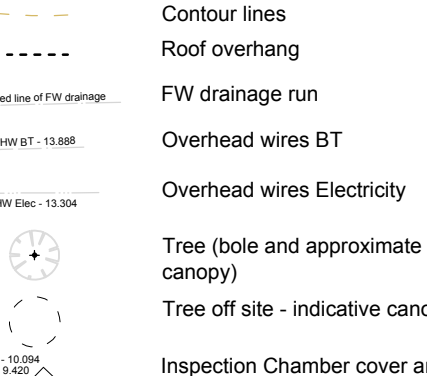

BRIMBLE LEA		
Chartered Architects Planning Consultants & Surveyors Wessex House, High Street, Gillingham, Dorset SP8 4AG Telephone (01747) 823232		
PROJECT	Land off Orchid View, Salisbury Road, Shaftesbury, Dorset, SP7 8QB.	
DRAWING	Existing Site Survey	
SCALE	1:200 @ A2	
DRAWING ORIGINATOR RR	DRAWING No.	REVISION
DATE	19067 - 1	
13.05.1998		