
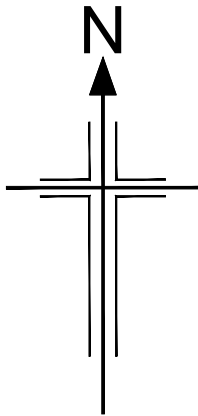


Possible presence of tar in existing materials to be removed from site caution to be taken and the contractor should test the material prior to disposal.


Surfacing
50mm depth
297 sqm


Surfacing
110mm depth
1821 sqm


Surfacing
50mm depth
633 sqm

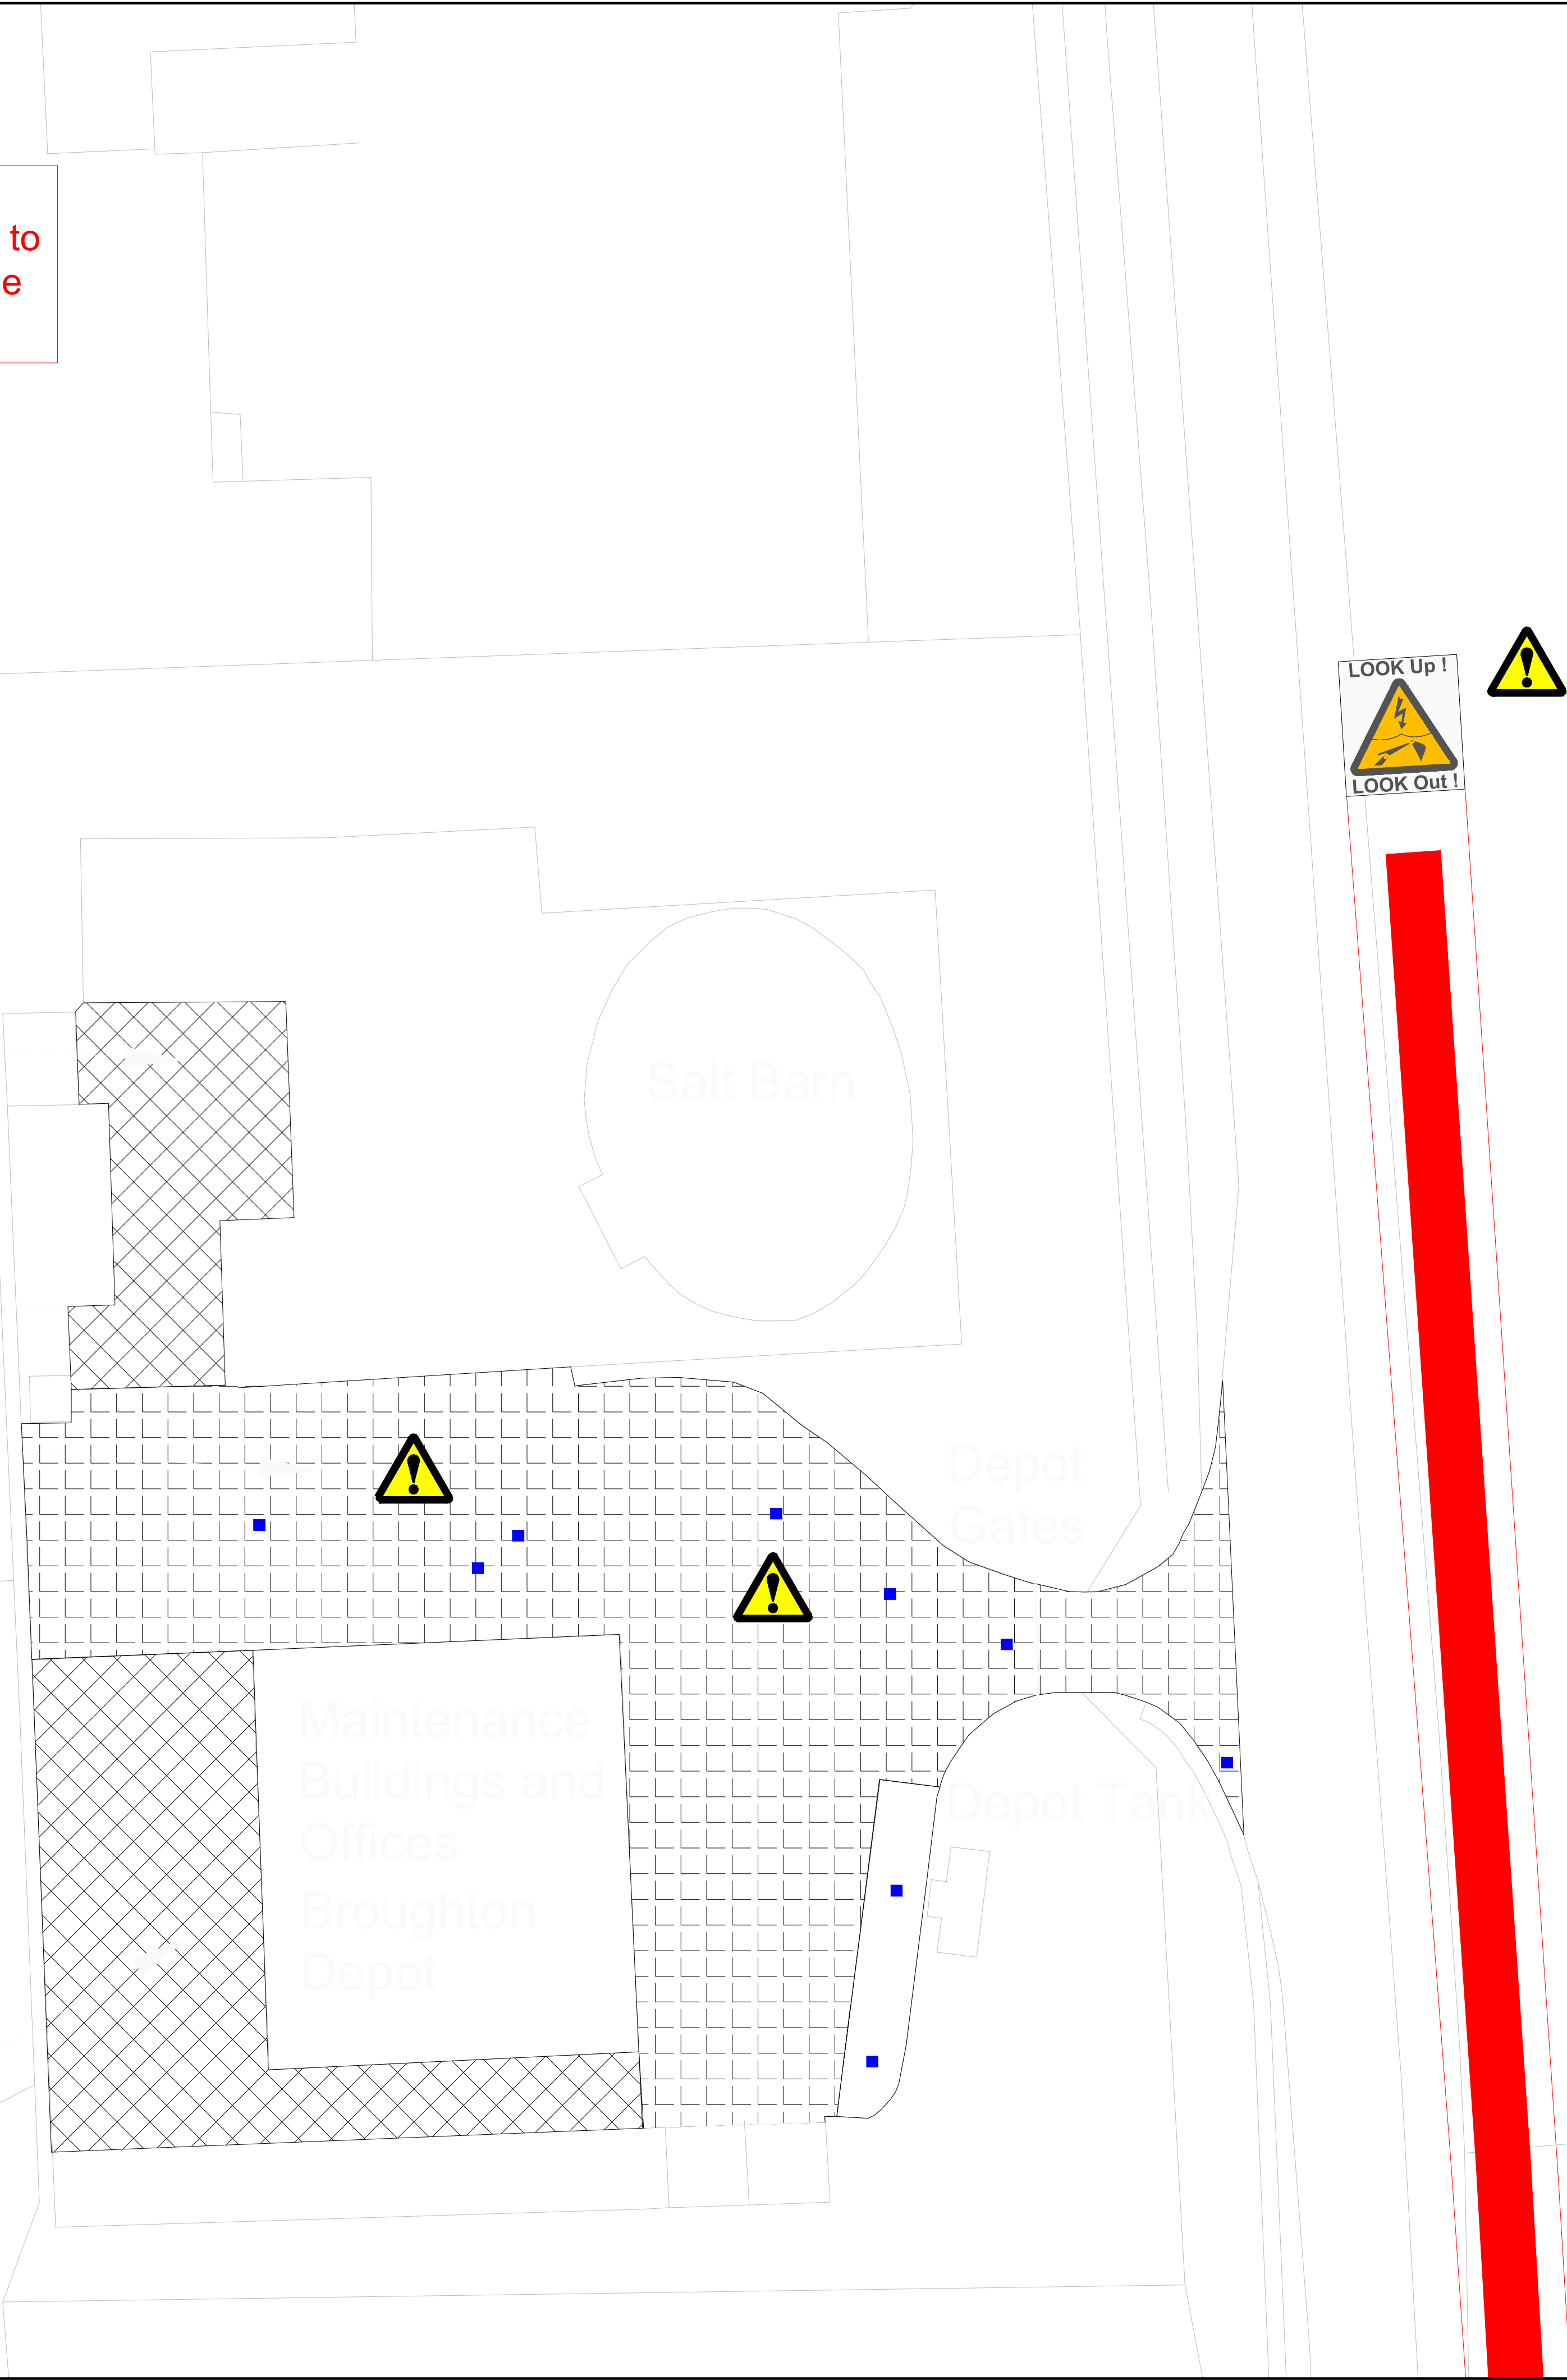

- Notes:*
1. Not scaled from drawing. All dimensions are in meters unless stated
 2. Drawing read in conjunction with supplementary information and all the drawings listed in appendix 0/4.
 3. For pavement and retexturing details refer to appendix 7/1
 4. For Road Marking details refer to appendix 12 / 3 and drawing numbers 617813-JAC-HMK-W245_XX-DR-CH-0001

 Pavement types P1: 50mm inlay consisting of 50mm Thin Surface Course System PSV 50 AAV 12

 Pavement types P2: 110mm inlay consisting of 50mm Thin Surface Course System PSV 50 AAV 12 60mm AC20 Binder HDM Bin 40 / 60

 Lids and frames to be reset

SAFETY, HEALTH AND ENVIRONMENTAL INFORMATION

THE CONTRACTORS ATTENTION IS DRAWN TO THE FOLLOWING HEALTH AND SAFETY RISKS ASSOCIATED WITH THE FOLLOWING HAZARDS

- CONSTRUCTION**
1. WORKING IN THE VICINITY OF UNDERGROUND CABLES
 2. OVERHEAD CABLES SAFE WORKING HEIGHTS
 3. WORKING NEAR TO LIVE TRAFFIC
 4. POSSIBLE TAR BOUND MATERIAL PRESENT

MAINTENANCE/CLEANING
AS PER CONSTRUCTION

DECOMMISSIONING/DEMOLITION
AS PER CONSTRUCTION

IT IS ASSUMED THAT ALL WORKS BE CARRIED OUT BY A COMPETENT CONTRACTOR, WORKING WHERE APPROPRIATE, TO AN APPROVED METHOD STATEMENT. FURTHER REFERENCE SHALL BE MADE TO THE PRE-CONSTRUCTION HEALTH AND SAFETY INFORMATION.

Rev	Rev. Date	Purpose of revision	Drawn	Checkd	Rev'd	Apprv'd
C01	08/09/23	FIRST ISSUE	HO	CS	CS	KB
C02	22/09/23	FIRST ISSUE	HO	CS	CS	KB

Client 

Designer 
Cottons Centre, Cottons Lane,
London, SE1 2QG
www.jacobs.com

Project AREA 12 BROUGHTON RESURFACING

Drawing title
Area 12 Broughton Resurfacing
SDF-NE-W245
Pavement Drawing

Drawing status A5 - ACCEPTED - CONSTRUCTION

State Code	Construction
Project Stage	3D Passport Stage 5
Scale	NTS @ A1 DO NOT SCALE
Jacobs No.	SDFNE101 Rev C02
Client no.	617900

Drawing number
617900 - JAC - HPV - W245_XX - DR-CH- 0001
PIN Location Type Role Number

© Copyright 2022 Jacobs U.K. Limited. The concepts and information contained in this document are the property of Jacobs. Use or copying of this document in whole or in part without the written permission of Jacobs constitutes an infringement of copyright. Limitation. This drawing has been prepared on behalf of, and for the exclusive use of Jacobs' Client, and is subject to, and issued in accordance with, the provisions of the contract between Jacobs and the Client. Jacobs accepts no liability or responsibility whatsoever for, or in respect of, any use of, or reliance upon, this drawing by any third party.