

Revisions	Date
A	
B	
C	
D	
E	
F	

Alarm System

-  - Controller
-  - Keypad
-  - Rio
-  - Panic Push
-  - PIR
-  - Break Glass Detector
-  - Door Contact
-  - 360 PIR
-  - Shunt Lock


Tile
Royal Armouries Ground Floor

Drawn By	Checked By	Date	Scale
KJS		2013	NTS

Drawing No
Royal Armouries Ground Floor.dwg



Hi-Pylon Works, Slades Road
Golcar, Huddersfield, HD7 4JS
Tel: 0845 071 9115
Fax: 0845 071 9116
e-mail name@openviewgroup.com
www.openviewgroup.com

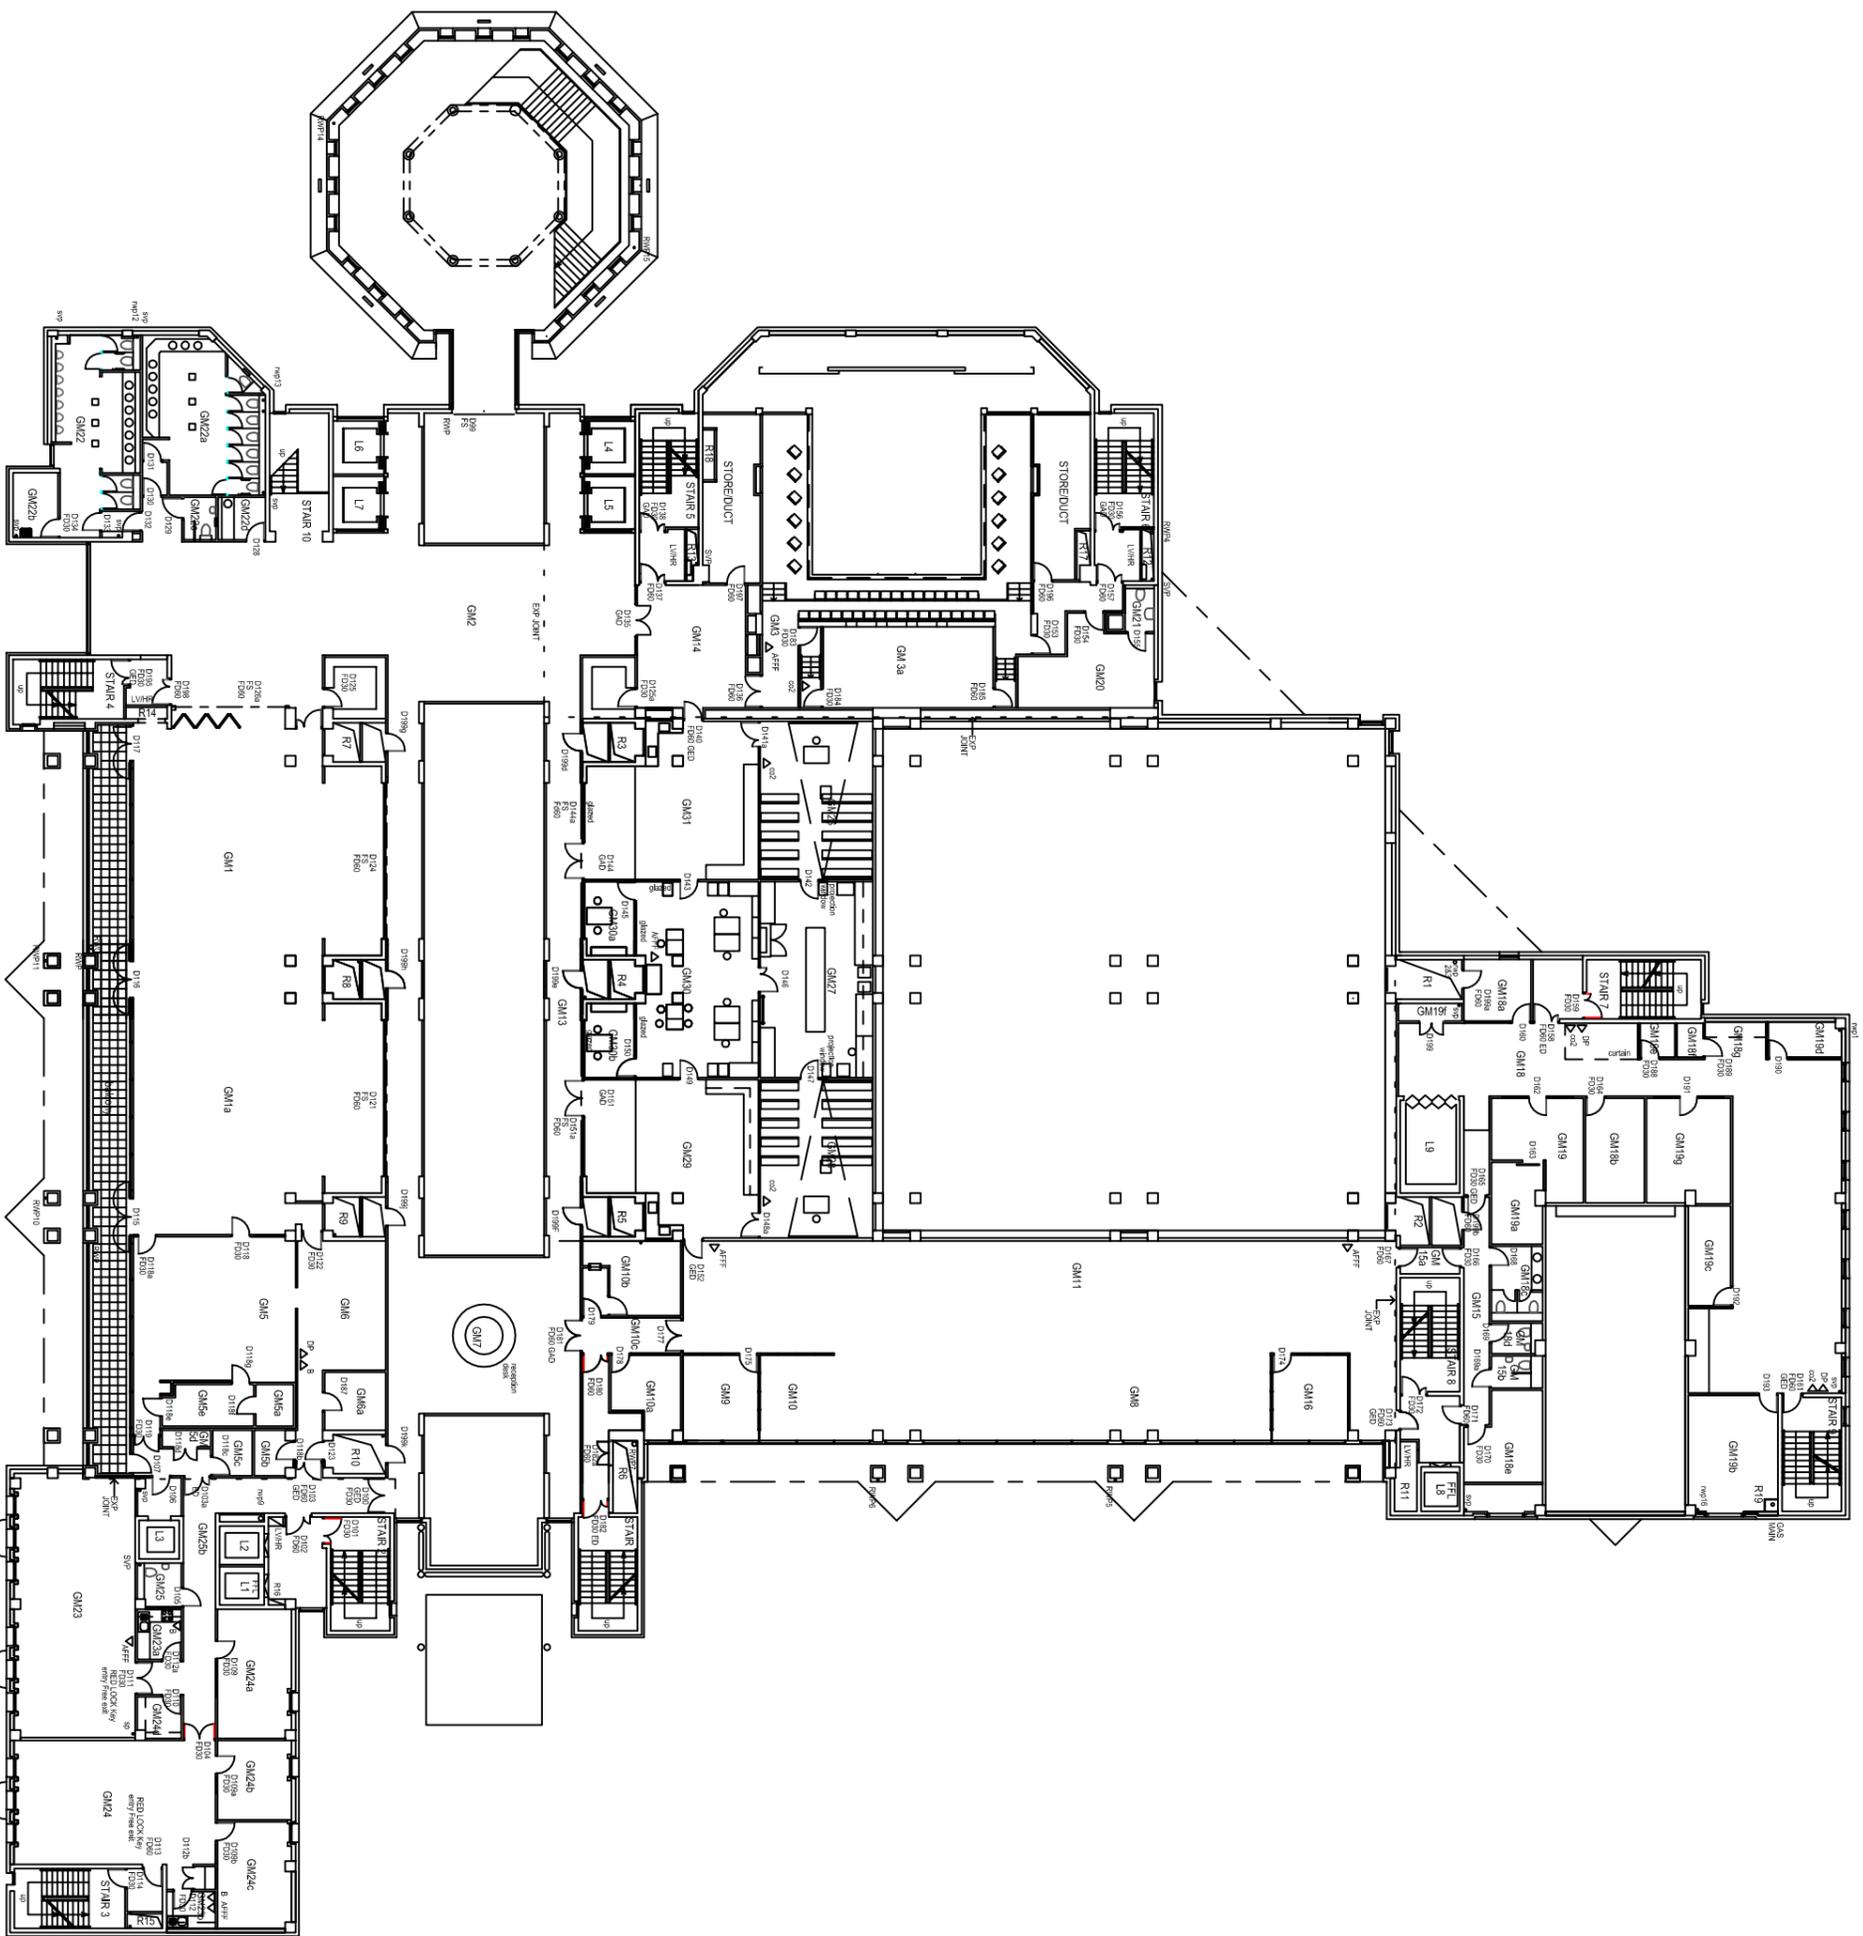

Revisions	Date
A	
B	
C	
D	
E	
F	

Alarm System

-  - Controller
-  - Keypad
-  - Rio
-  - Panic Push
-  - PIR
-  - Break Glass Detector
-  - Door Contact
-  - 360 PIR
-  - Shunt Lock


Tile
Royal Armouries First Floor

Drawn By	Checked By	Date	Scale
KJS		2013	NTS

Drawing No
Royal Armouries First Floor.dwg



Hi-Pylon Works, Slades Road
Golcar, Huddersfield, HD7 4JS
Tel: 0845 071 9115
Fax: 0845 071 9116
e-mail name@openviewgroup.com
www.openviewgroup.com

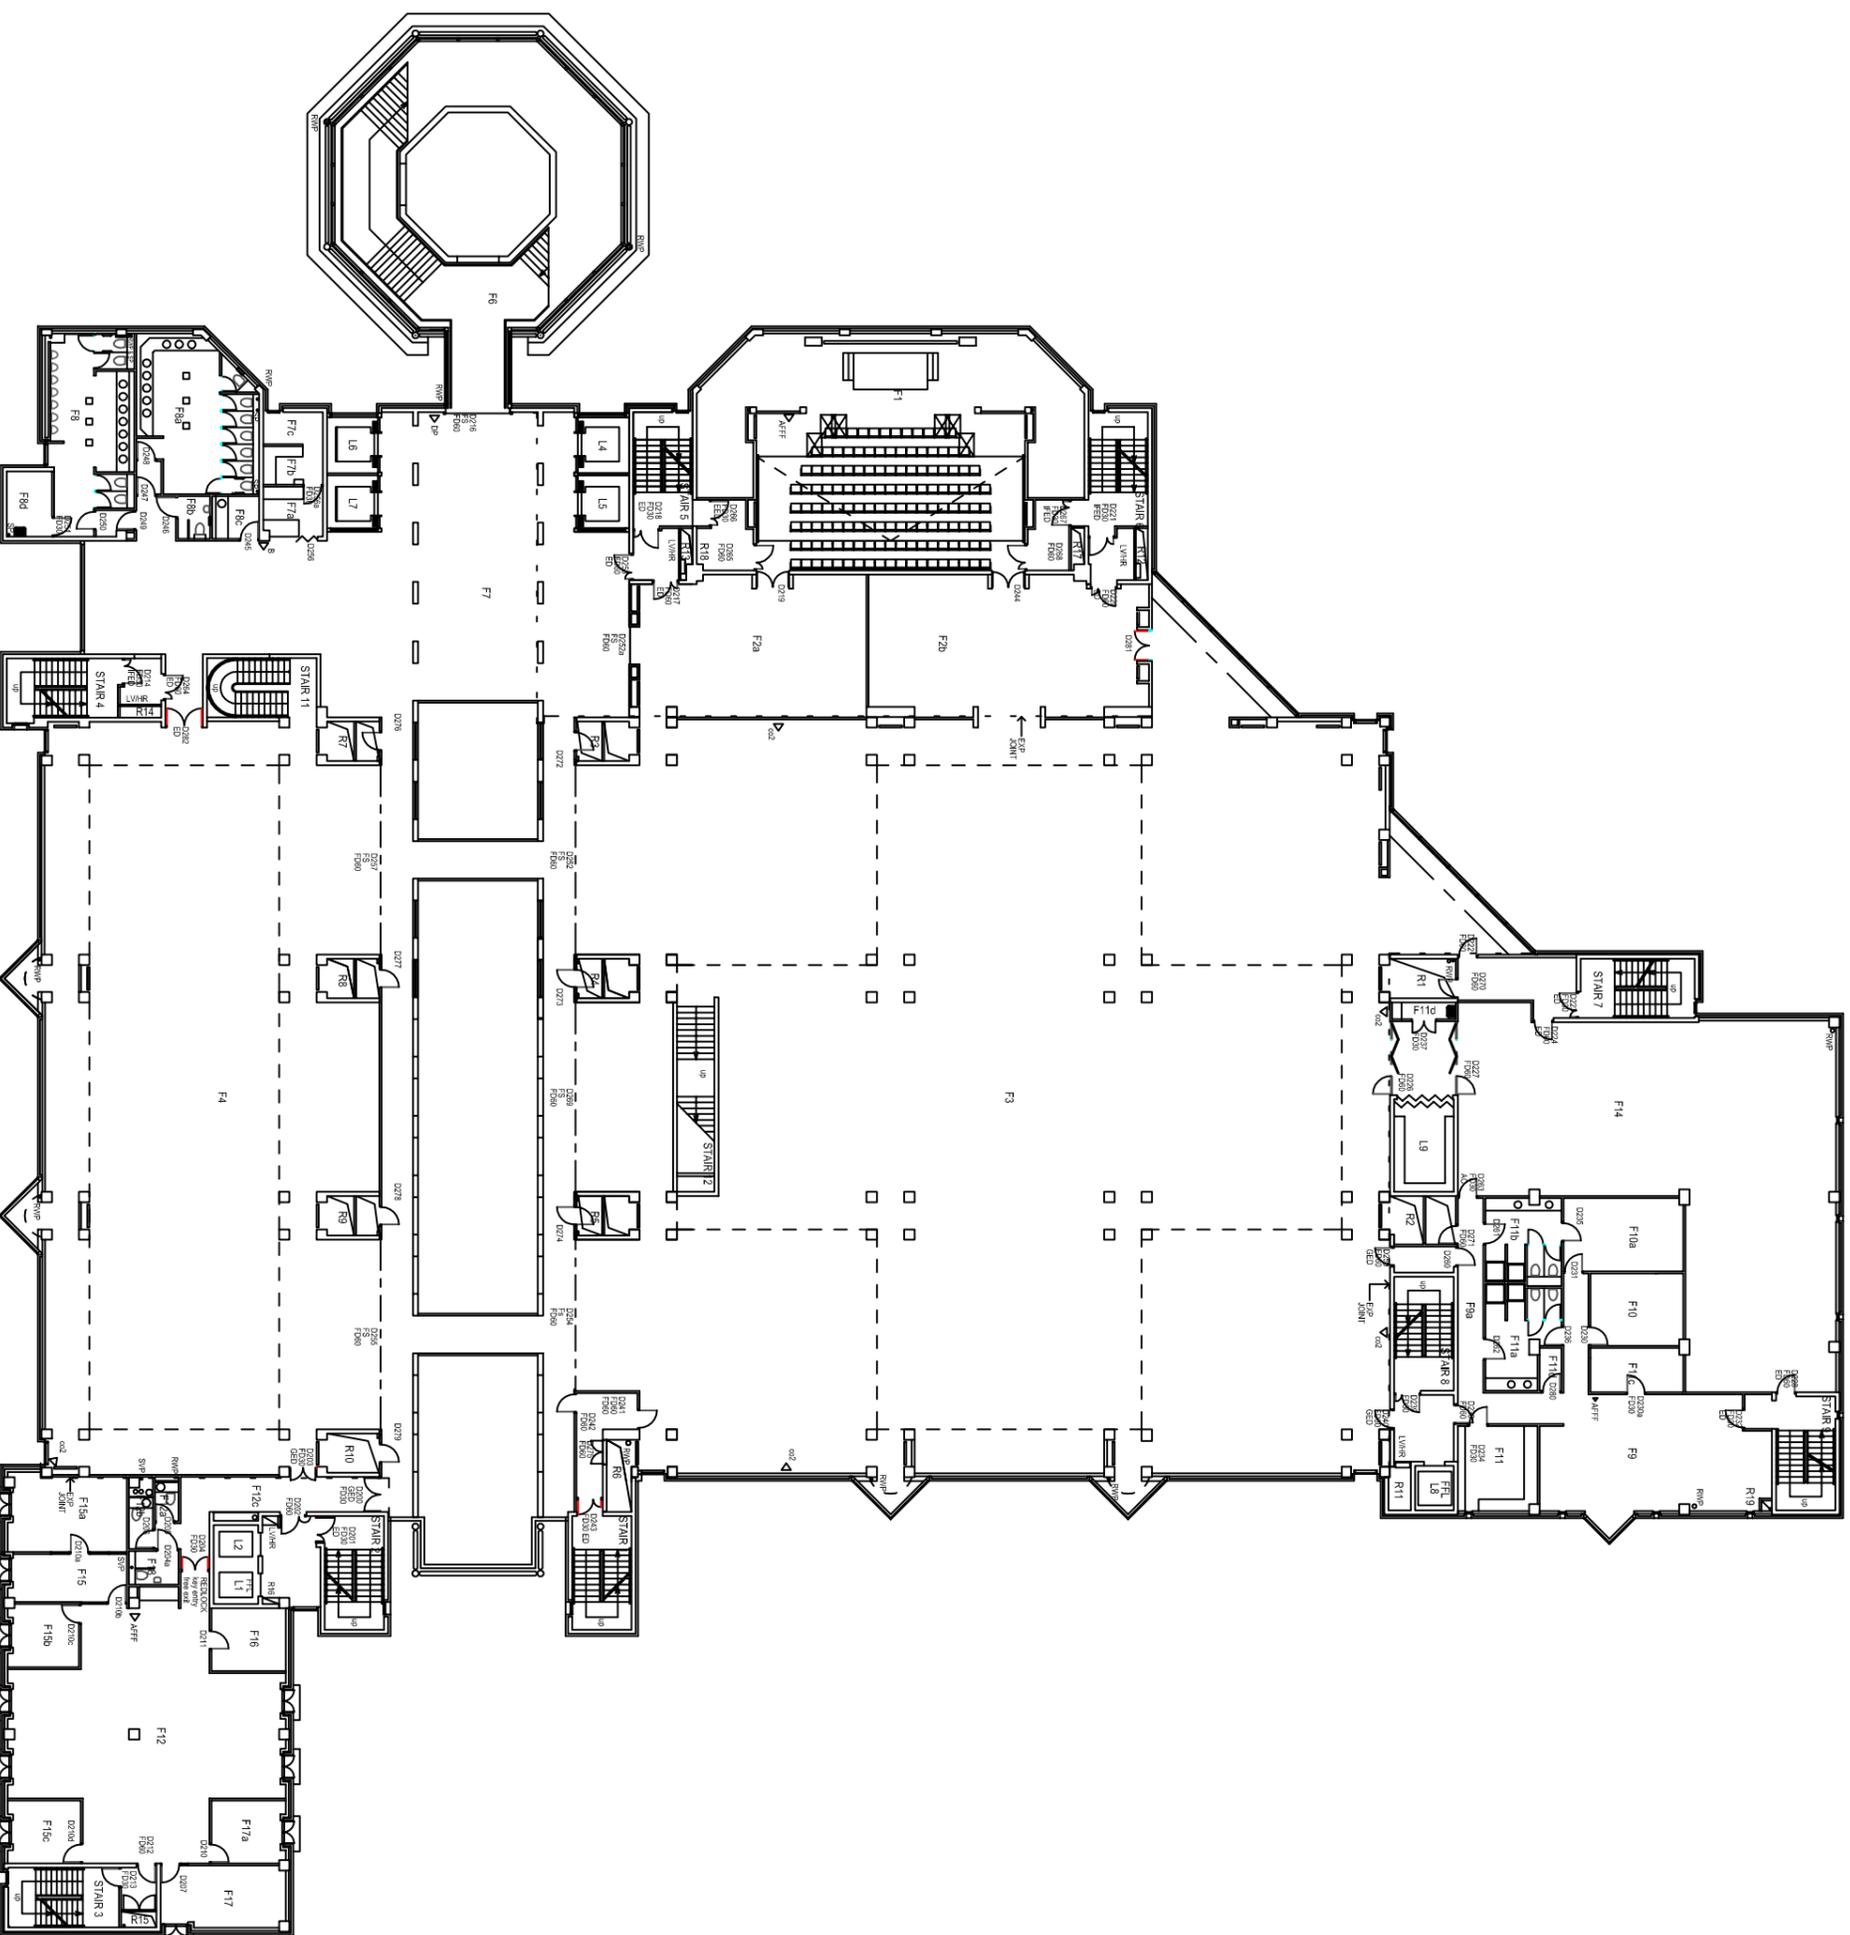

Revisions	Date
A	
B	
C	
D	
E	
F	

Alarm System

-  - Controller
-  - Keypad
-  - Rio
-  - Panic Push
-  - PIR
-  - Break Glass Detector
-  - Door Contact
-  - 360 PIR
-  - Shunt Lock


Title
Royal Armouries Second Floor

Drawn By	Checked By	Date	Scale
KJS		2013	NTS

Drawing No
Royal Armouries Second Floor.dwg



Hi-Pylon Works, Slades Road
Golcar, Huddersfield, HD7 4JS
Tel: 0845 071 9115
Fax: 0845 071 9116
e-mail: name@openviewgroup.com
www.openviewgroup.com

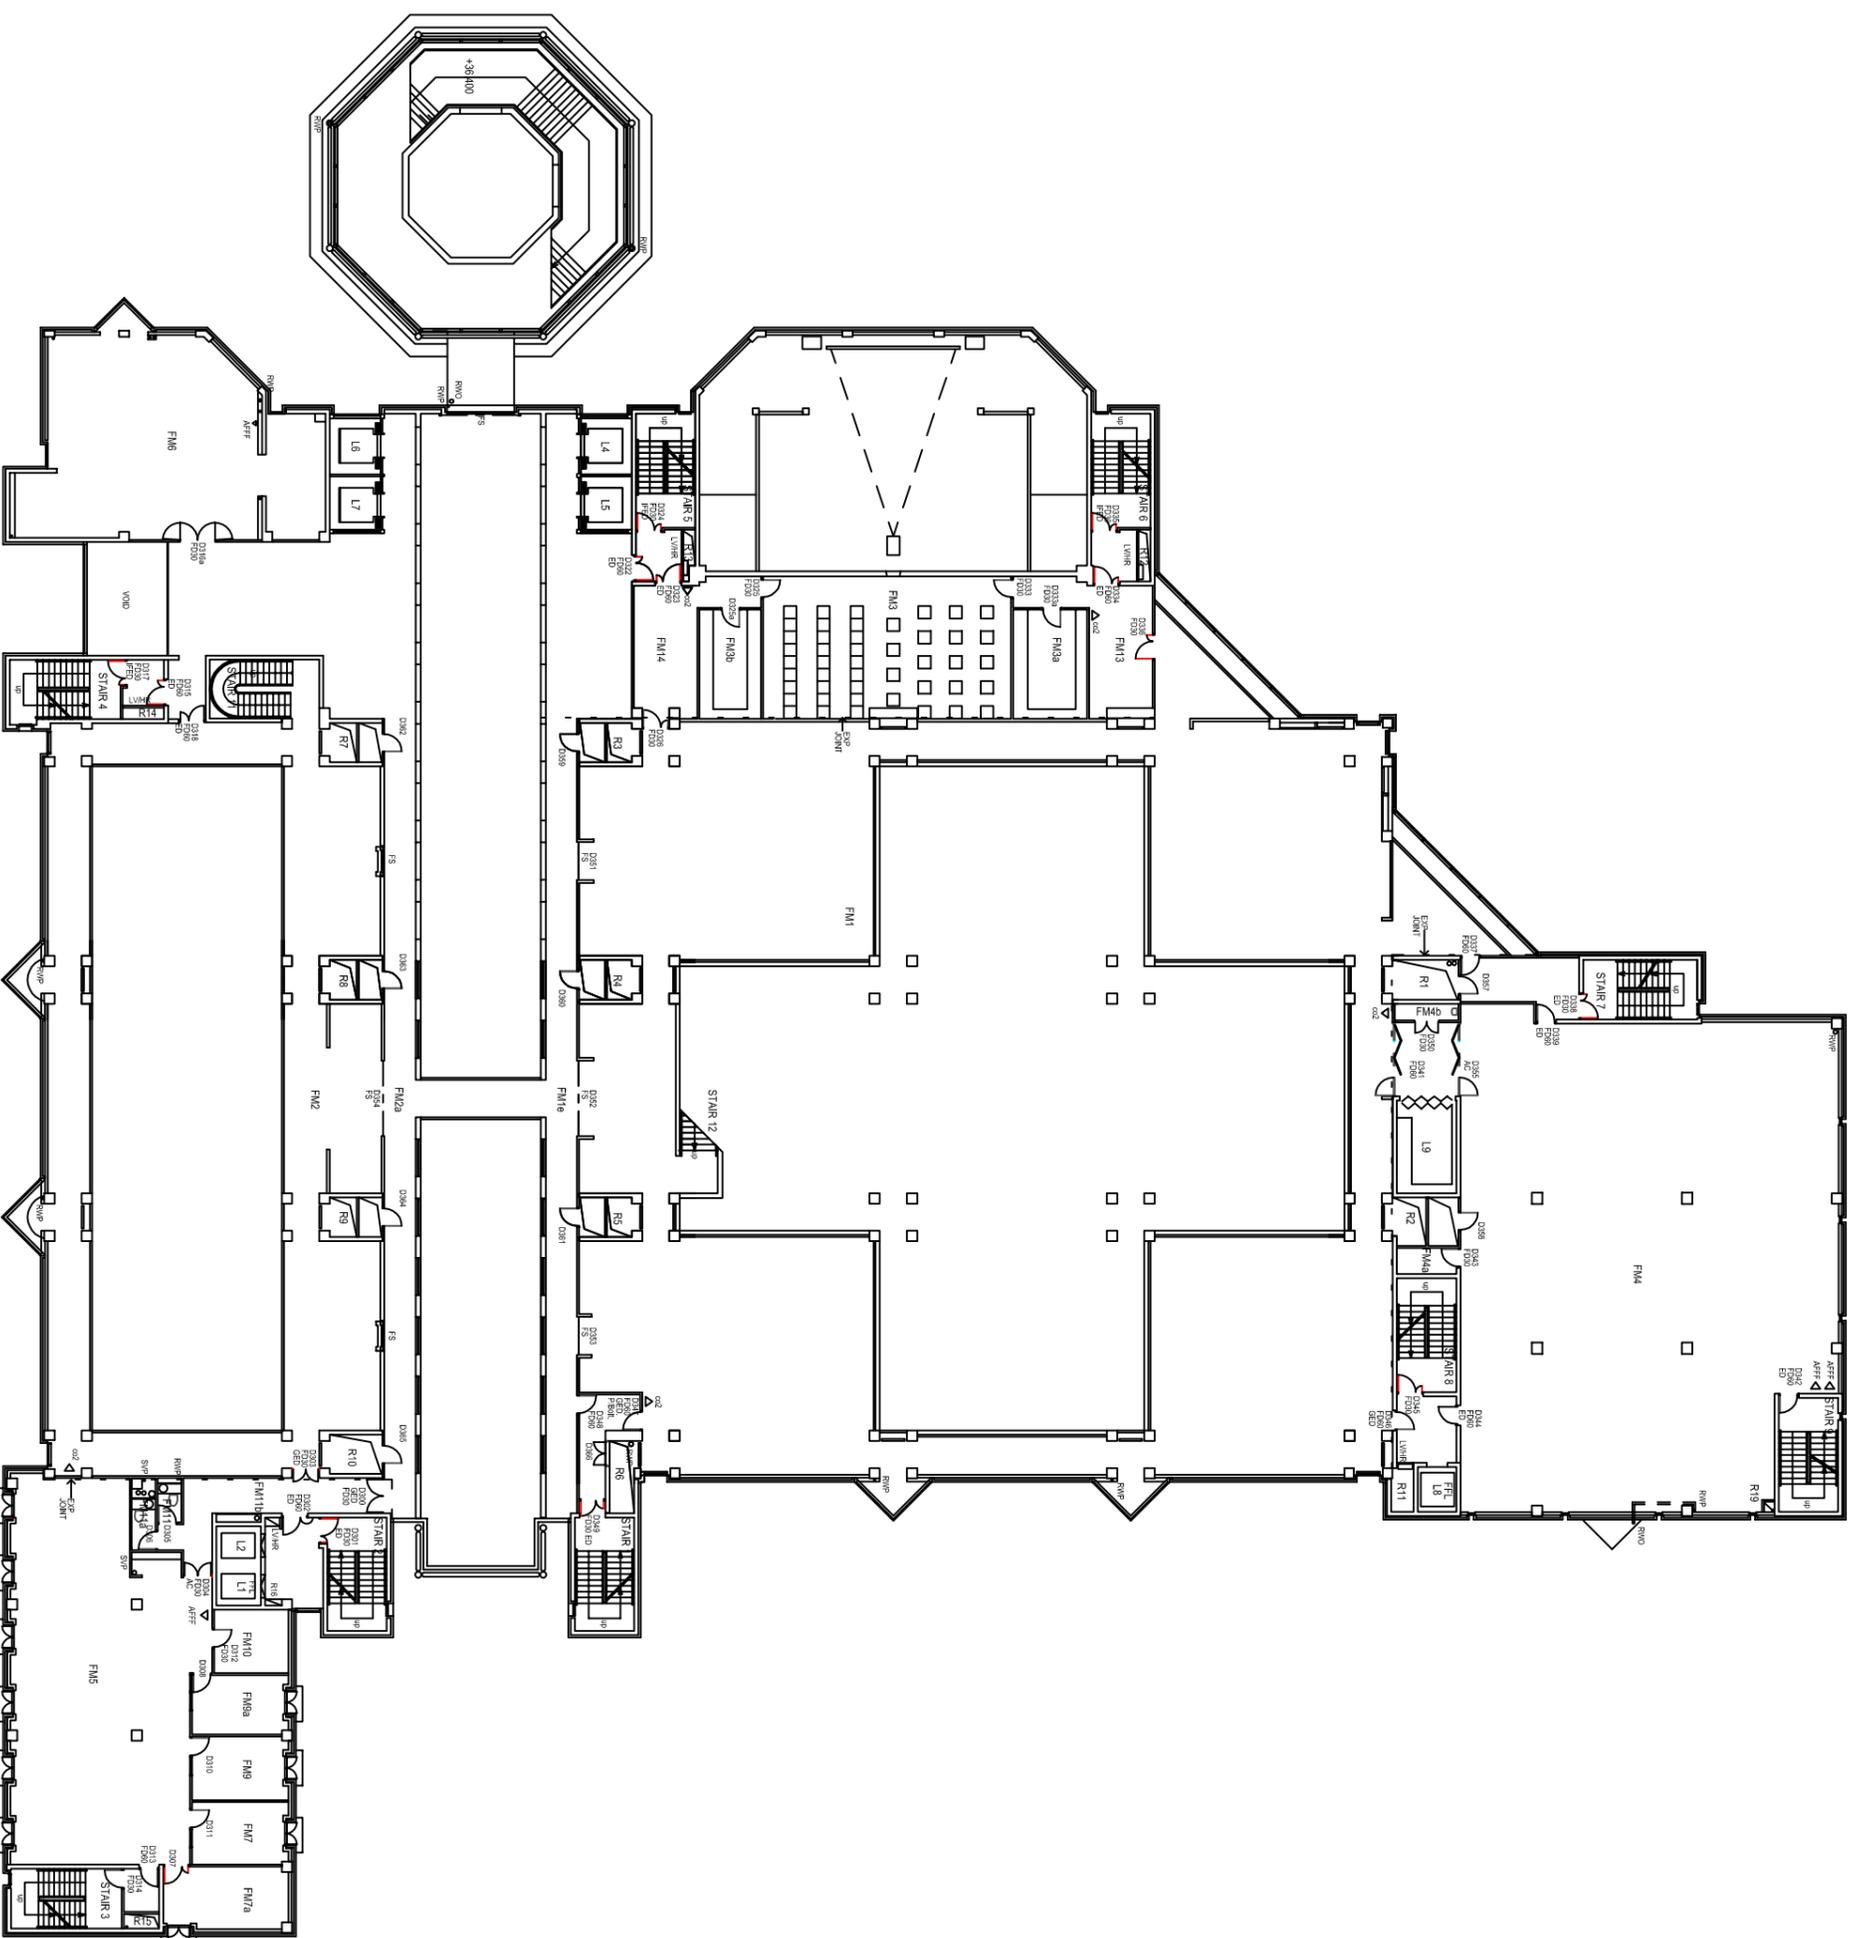

Revisions	Date
A	
B	
C	
D	
E	
F	

Alarm System

-  - Controller
-  - Keypad
-  - Rio
-  - Panic Push
-  - PIR
-  - Break Glass Detector
-  - Door Contact
-  - 360 PIR
-  - Shunt Lock


Title
Royal Armouries Third Floor

Drawn By	Checked By	Date	Scale
KJS		2013	NTS

Drawing No
Royal Armouries Third Floor.dwg



Hi-Pylon Works, Slades Road
Golcar, Huddersfield, HD7 4JS
Tel: 0845 071 9115
Fax: 0845 071 9116
e-mail name@openviewgroup.com
www.openviewgroup.com

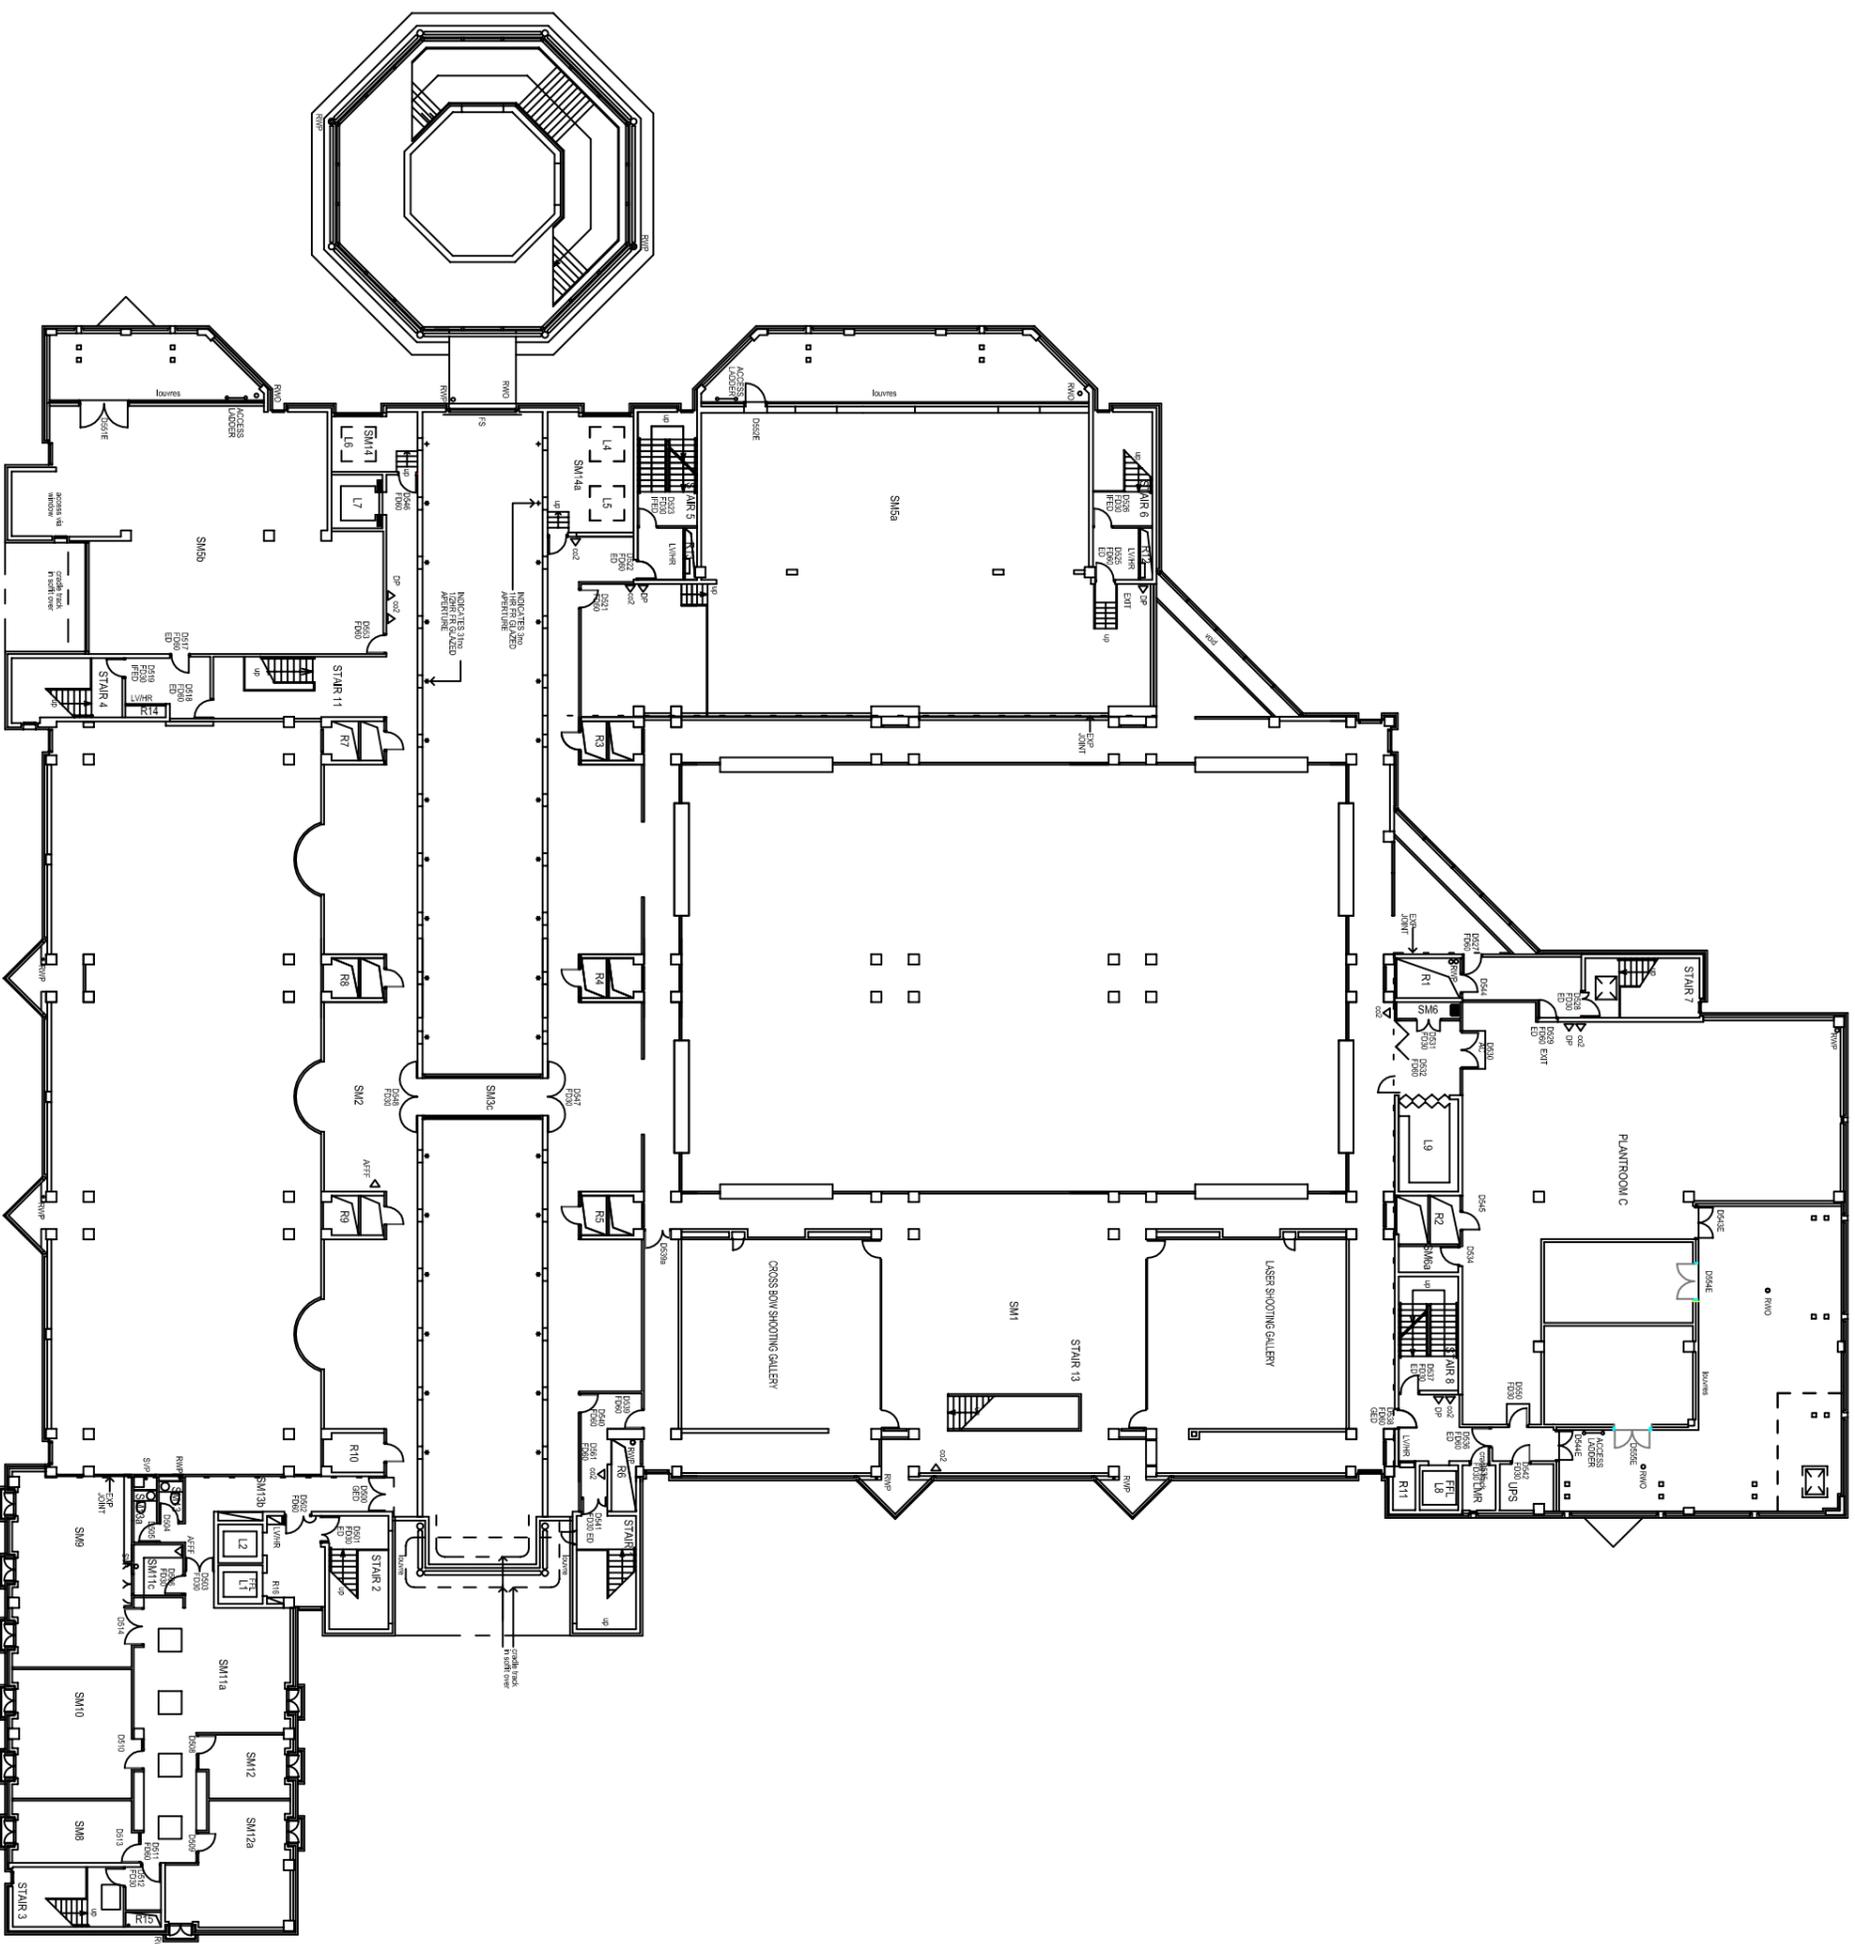

Revisions	Date
A	
B	
C	
D	
E	
F	

Alarm System

-  - Controller
-  - Keypad
-  - Rio
-  - Panic Push
-  - PIR
-  - Break Glass Detector
-  - Door Contact
-  - 360 PIR
-  - Shunt Lock

Title
Royal Armouries Fifth Floor

Drawn By	Checked By	Date	Scale
KJS		2013	NTS

Drawing No
Royal Armouries Fifth Floor.dwg



Hi-Pylon Works, Slades Road
Golcar, Huddersfield, HD7 4JS
Tel: 0845 071 9115
Fax: 0845 071 9116
e-mail: name@openviewgroup.com
www.openviewgroup.com