


CAR PARK LAND DRAINAGE

ALL TUBE 4" DIAMETER
 " " 450 mm DEEP
 " SOAK AWAY 3ft DEEP
 — = LAND DRAIN

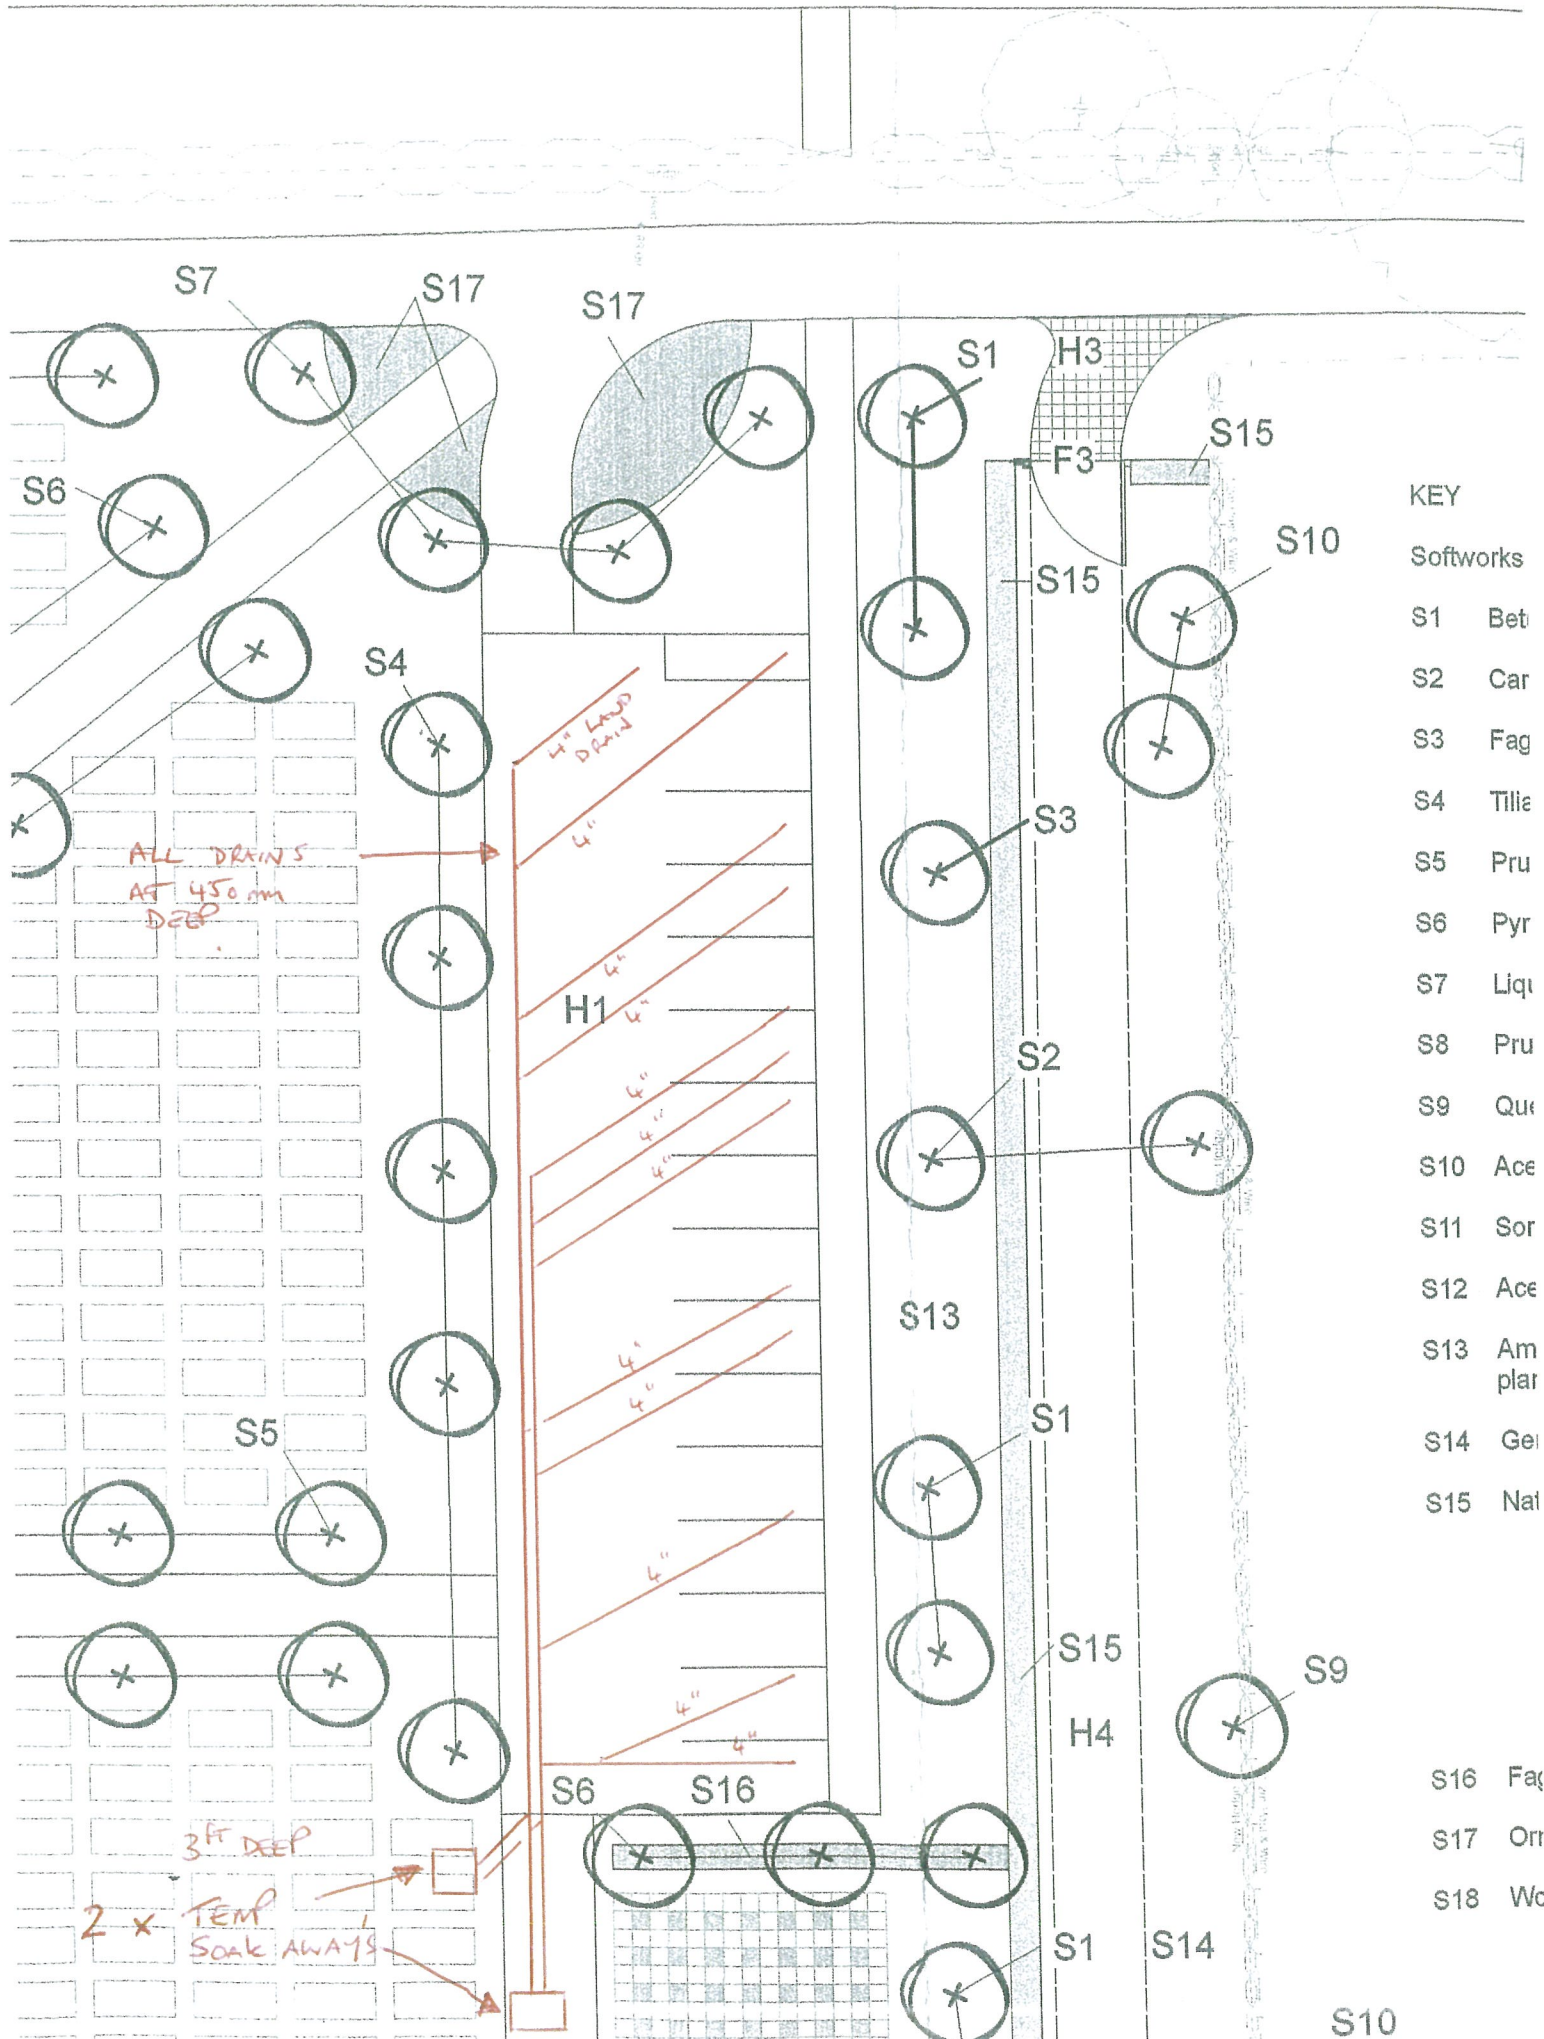

KEY

Softworks

S1 Bet

S2 Car

S3 Fag

S4 Tilia

S5 Pru

S6 Pyr

S7 Liqu

S8 Pru

S9 Que

S10 Ace

S11 Sor

S12 Ace

S13 Am
plan

S14 Gel

S15 Nat

S16 Faq

S17 Orr

S18 Wc

S10


Land Registry Official copy of title plan

Title number **LT453119**

Ordnance Survey map reference **SP5995NW**


Scale **1:2500**

Administrative area **Leicestershire: Blaby**

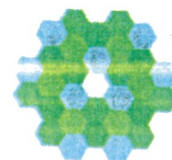

© Crown copyright and database rights 2013 Ordnance Survey 100028318.

You are not permitted to copy, sub-license, distribute or sell any of this data to third parties in any form.

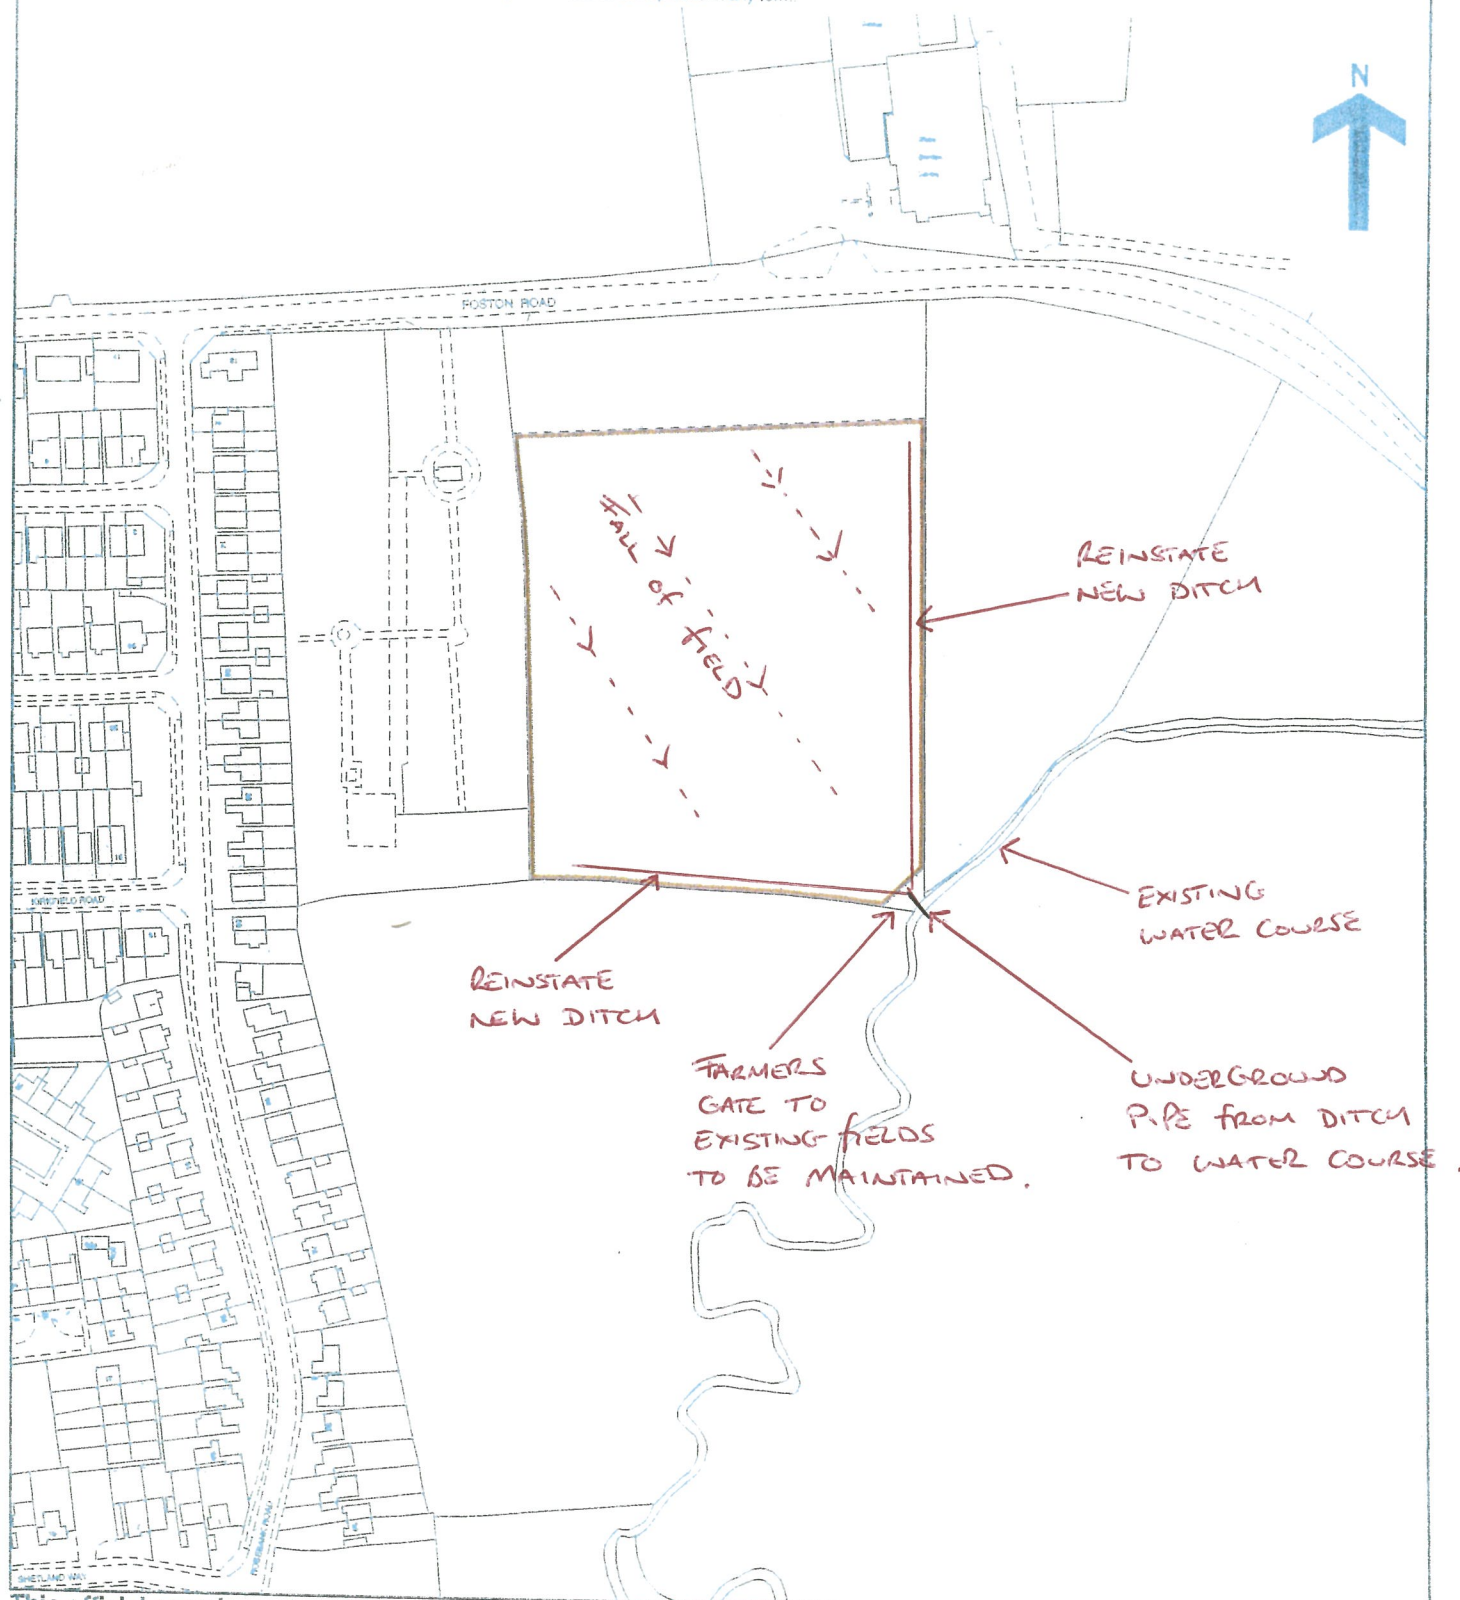

This official copy issued on 10 October 2013 shows the state of this title plan on 10 October 2013 at 15:49:41. It is admissible in evidence to the same extent as the original (s.67 Land Registration Act 2002).

This title plan shows the general position, not the exact line, of the boundaries. It may be subject to distortions in scale. Measurements scaled from this plan may not match measurements between the same points on the ground. See Land Registry Public Guide 19 - Title Plans and Boundaries.

This title is dealt with by Land Registry, Leicester Office.