


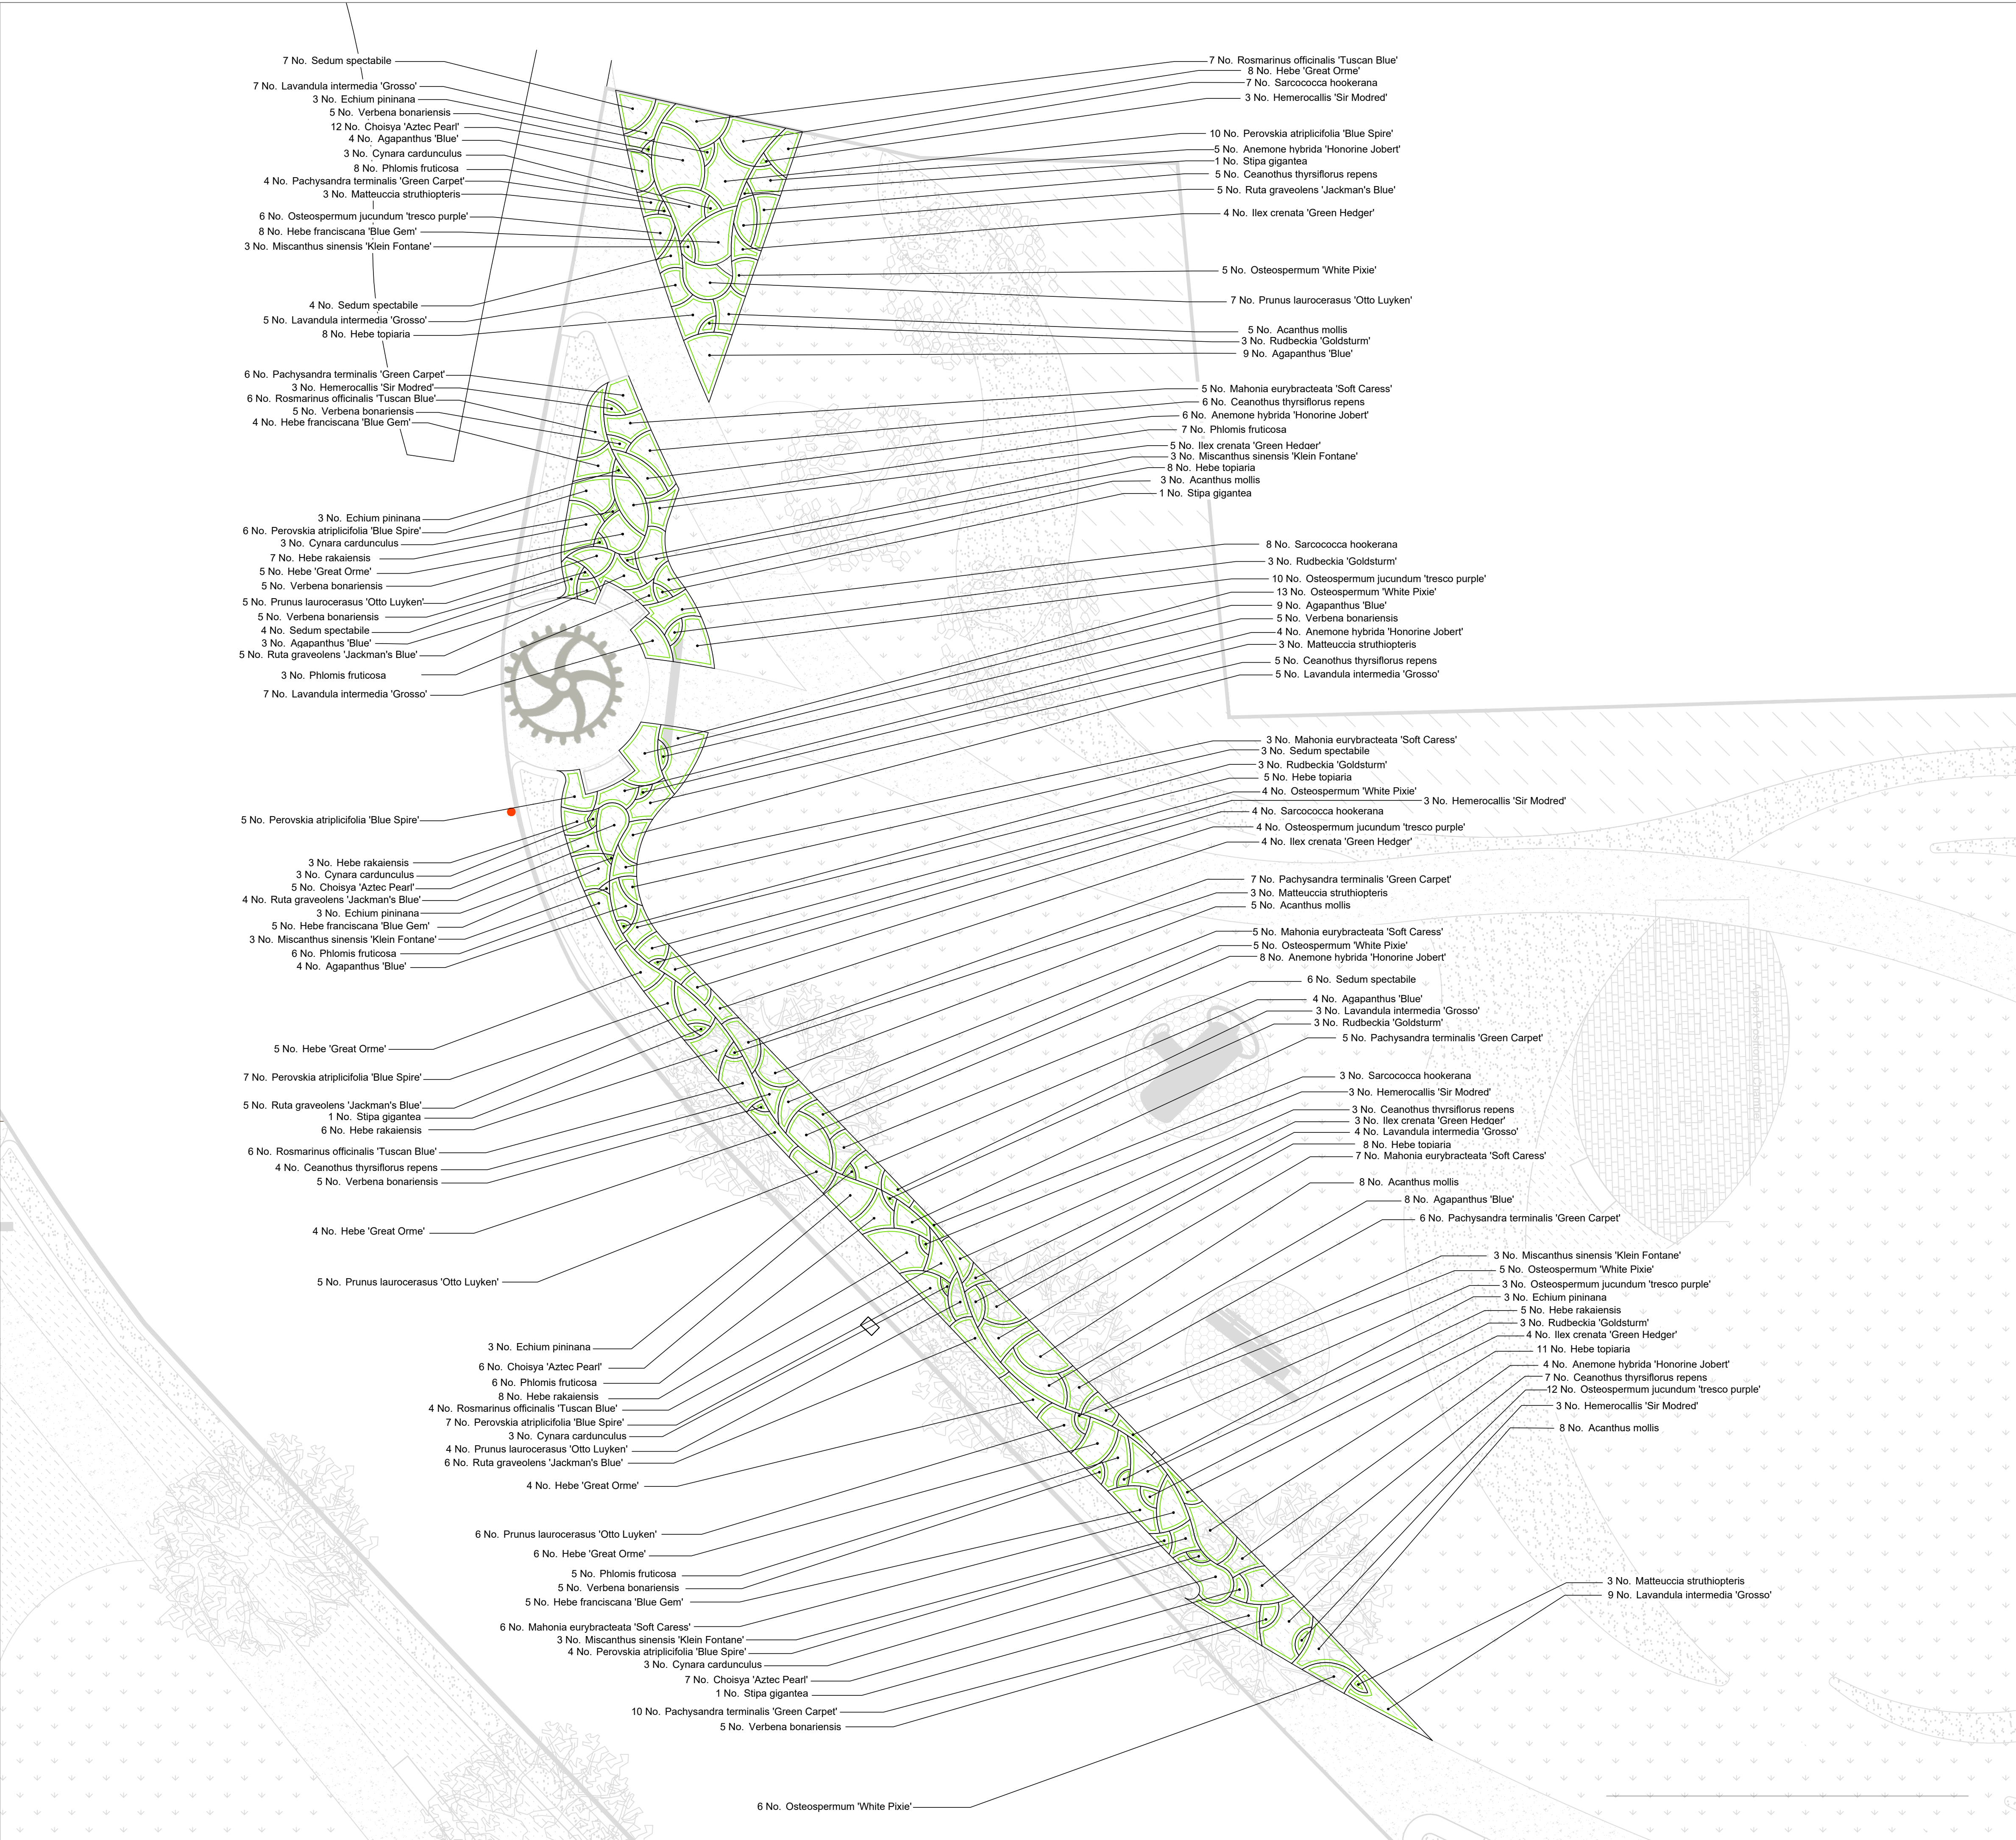

Eastern Greenspace (North) Planting Schedule

Shrubs						
Number	Species	Height	Diameter	Pot Size	Specification	Density
30	Ceanothus thyrsiflorus repens	20-30cm		2L	Branched :3 brks	0.45Ctr
30	Choisya 'Aztec Pearl'	20-30cm		2L	Bushy :3 brks	0.5Ctr
32	Hebe 'Great Orme'	20-30cm		2L	Bushy :3 brks	0.5Ctr
22	Hebe franciscana 'Blue Gem'	20-30cm		2L	Bushy :3 brks	0.5Ctr
29	Hebe rakaiensis	20-30cm		2L	Bushy :3 brks	0.5Ctr
40	Hebe topiaria	20-30cm		2L	Bushy :3 brks	0.4Ctr
20	Ilex crenata 'Green Hedger'	20-30cm		2L	Bushy	0.4Ctr
40	Lavandula intermedia 'Grosso'	20-30cm		2L	Bushy :3 brks	0.4Ctr
26	Mahonia eurybracteata 'Soft Caress'	20-30cm		2L	Bushy :3 brks	0.45Ctr
38	Pachysandra terminalis 'Green Carpet'			2L	Full Pot	0.4Ctr
39	Perovskia atriplicifolia 'Blue Spire'	20-30cm		2L	Bushy :3 brks	0.45Ctr
35	Philomis fruticosa	20-30cm		2L	Bushy :3 brks	0.45Ctr
27	Prunus laurocerasus 'Otto Luyken'	20-30cm		2L	Bushy :3 brks	0.45Ctr
23	Rosmarinus officinalis 'Tuscan Blue'	30-40cm		3L	Bushy :4 brks	0.5Ctr
25	Ruta graveolens 'Jackman's Blue'	20-30cm		2L	Bushy :3 brks	0.45Ctr
22	Sarcococca hookerana	20-30cm		2L	Bushy :3 brks	0.4Ctr

Herbaceous			
Number	Species	Pot Size	Specification Density
29	Acanthus mollis	2L	Full Pot 0.45Ctr
41	Agapanthus 'Blue'	2L	Full Pot 0.45Ctr
27	Anemone hybrida 'Honorine Jobert'	2L	Full Pot 0.45Ctr
15	Hemerocallis 'Sir Modred'	2L	Full Pot No.
15	Miscanthus sinensis 'Klein Fontane'	2L	Full Pot No.
38	Osteospermum 'White Pixie'	1-1.5L	Full Pot 0.4Ctr
35	Osteospermum jucundum 'tresco purple'	1-1.5L	Full Pot 0.4Ctr
15	Rudbeckia 'Goldsturm'	2L	Full Pot No.
24	Sedum spectabile	2L	Full Pot 0.4Ctr
4	Stipa gigantea	2L	Full Pot No.
40	Verbena bonariensis	2L	Full Pot No.

Ferns				
Number	Species	Pot Size	Specification	Density
12	Matteuccia struthiopteris	2L	Full Pot	No.

Perennials				
Number of Plants	Species	Pot Size	Specification	Density
15	Cynara cardunculus	2L	Full Pot	No.

Annuals / Biennials				
Number of Plants	Species	Pot Size	Specification	Density
15	Echium pininana	1L	Approx 1 Year	No.

- Notes:
- Allow for required soil depths and ground preparation as described and shown
 - Take care not to damage high visibility geotextile (laid as part of remediation proposals) during planting operations

A1:



MEI LOCI

Mei Loc Landscape Architects
67 Lemon Street, Truro, Cornwall, TR1 2PN
studio@meiloci.co.uk | 01872 264 899

CLIENT
Camborne Town Council

JOB DESCRIPTION/LOCATION
Kerrier Way Green Gateway
Camborne
Cornwall

DRAWING TITLE
Planting Plan - East Greenspace (north)

TENDER

Date 10.08.23
Scale 1:100
Drawn By GS
Checked KJ
Job No. M580
Drawing No. DR-L-4003
Revision 02

- This drawing is copyright and may not be altered, traced, copied, photographed or used for any purpose other than that for which it is issued without written permission from MeiLoc Landscape Architects.
- Do not scale for construction purposes. Figured dimensions shall have precedence over scaled dimensions.
- Any discrepancies should be reported to the Landscape Architect.
- All trees and hedgerows are to be protected in accordance with BS5837 and/or Arboricultural recommendations unless instructed otherwise.

NOTES / REVISIONS

REV	DESCRIPTION	INIT.	DATE
01	Draft issue	GS	06-02-24
02	Tender issue	GS	09-03-24