



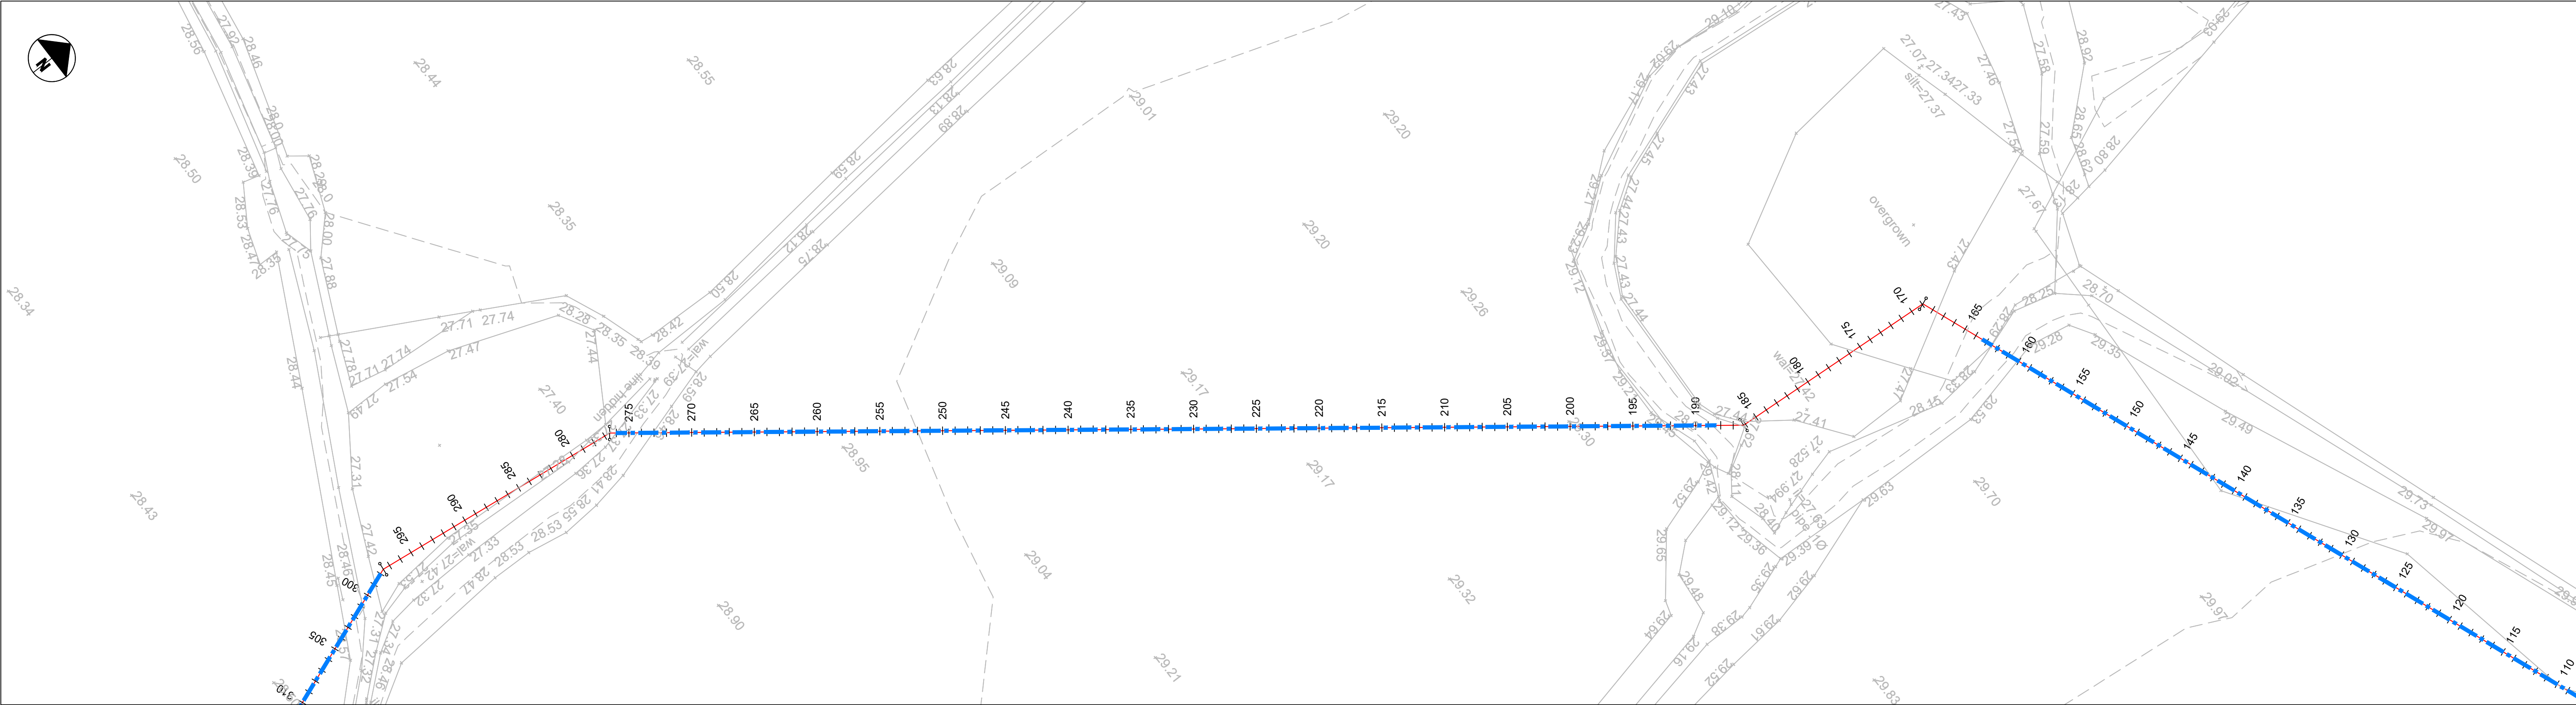

PIPE ALIGNMENT - LONGSECTION CHG. 180-277
SCALE: H 1:500,V 1:100. DATUM: 25.000

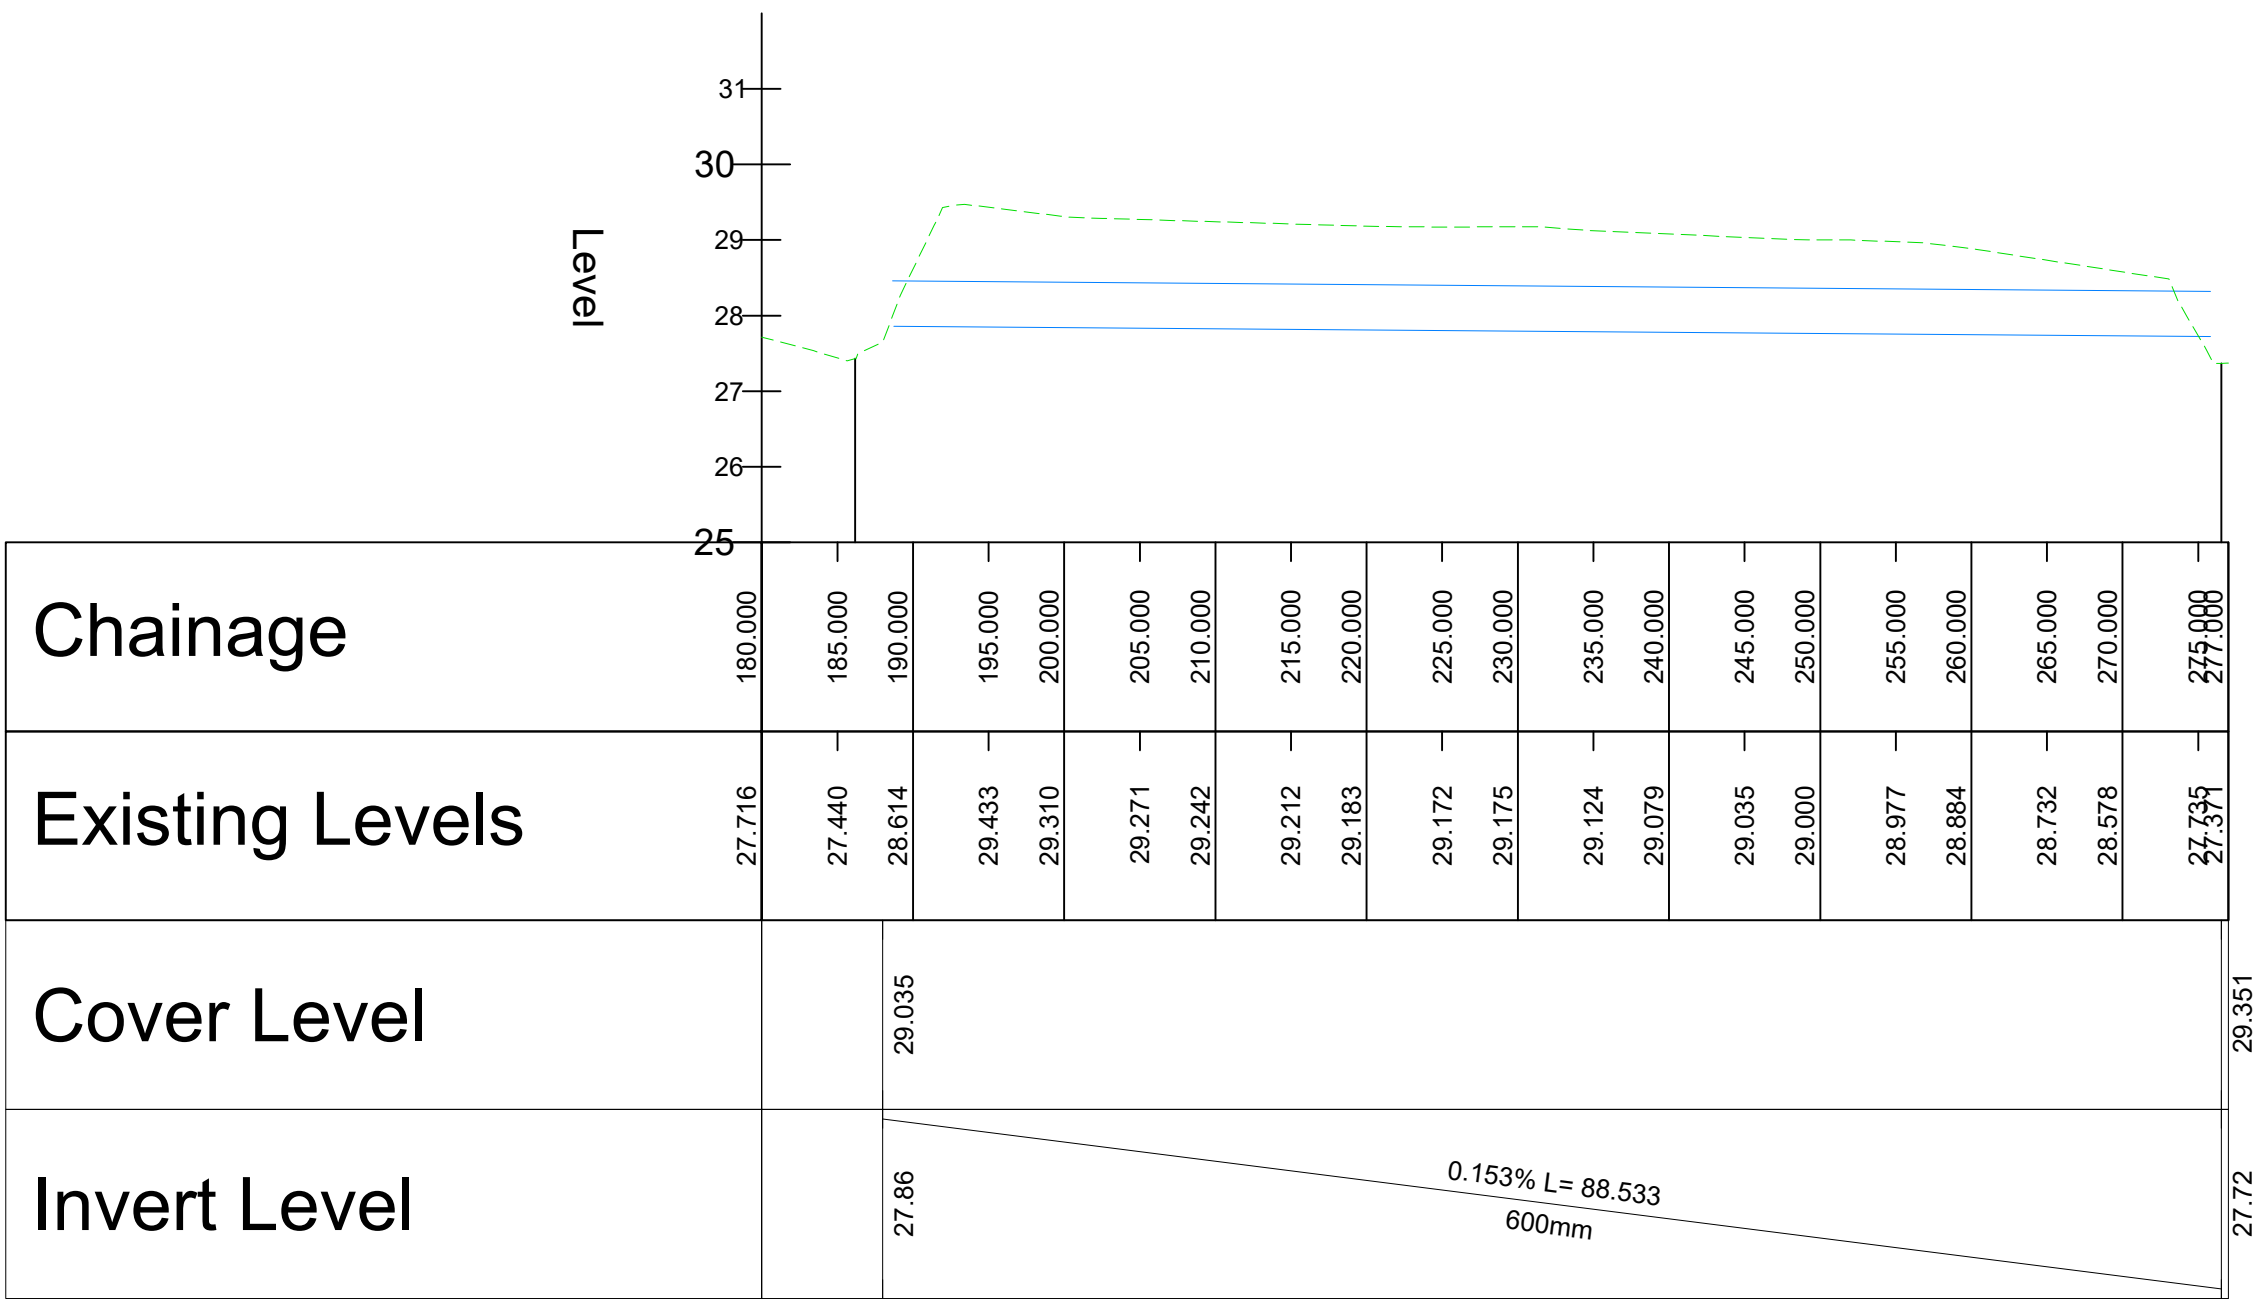

Standard Notes

1. This drawing is to be read in conjunction with all relevant Architect's and Engineer's drawings and the specification.
2. This drawing should not be scaled.
3. All dimensions are to be verified by the contractor on site.
4. All discrepancies should be reported to the C.A. prior to the commencement of the works.

Notes and Keys

1. CONTAINS OS DATA © CROWN COPYRIGHT AND DATABASE RIGHTS 2021. CONTAINS TOPOGRAPHICAL DATA FROM JACK ENGLISH DATED 25.11.2021.
2. DESIGN HAS BEEN DEVELOPED ON THE ASSUMPTION OF CLAY STRATA - DESIGNER TO BE INFORMED IF DIFFERENT STRATA IS OBSERVED

NOT FOR
CONSTRUCTION

										Civic Engineers MANCHESTER LONDON LEEDS GLASGOW Carver's Warehouse, 77 Dale Street, Manchester, M1 2HG. Tel: 0161 228 6751 Reeds Wharf, 53 Mill Street, London SE1 2AQ. Tel: 020 7253 2917 Trower Works, Unit 22-23, Glider Road, Leeds, LS11 5BG. Tel: 0113 3025 130 Graham Chambers, 45 West Nile St, Glasgow, G1 2PT. Tel: 0141 370 1829 www.civicingineers.com	
										Status TENDER	
										Drawing Number 2067-02-CIV-XX-XX-D-C-30002	
										Revision P01	