


Wellingborough Library (1st Floor) Internal Refurbishment

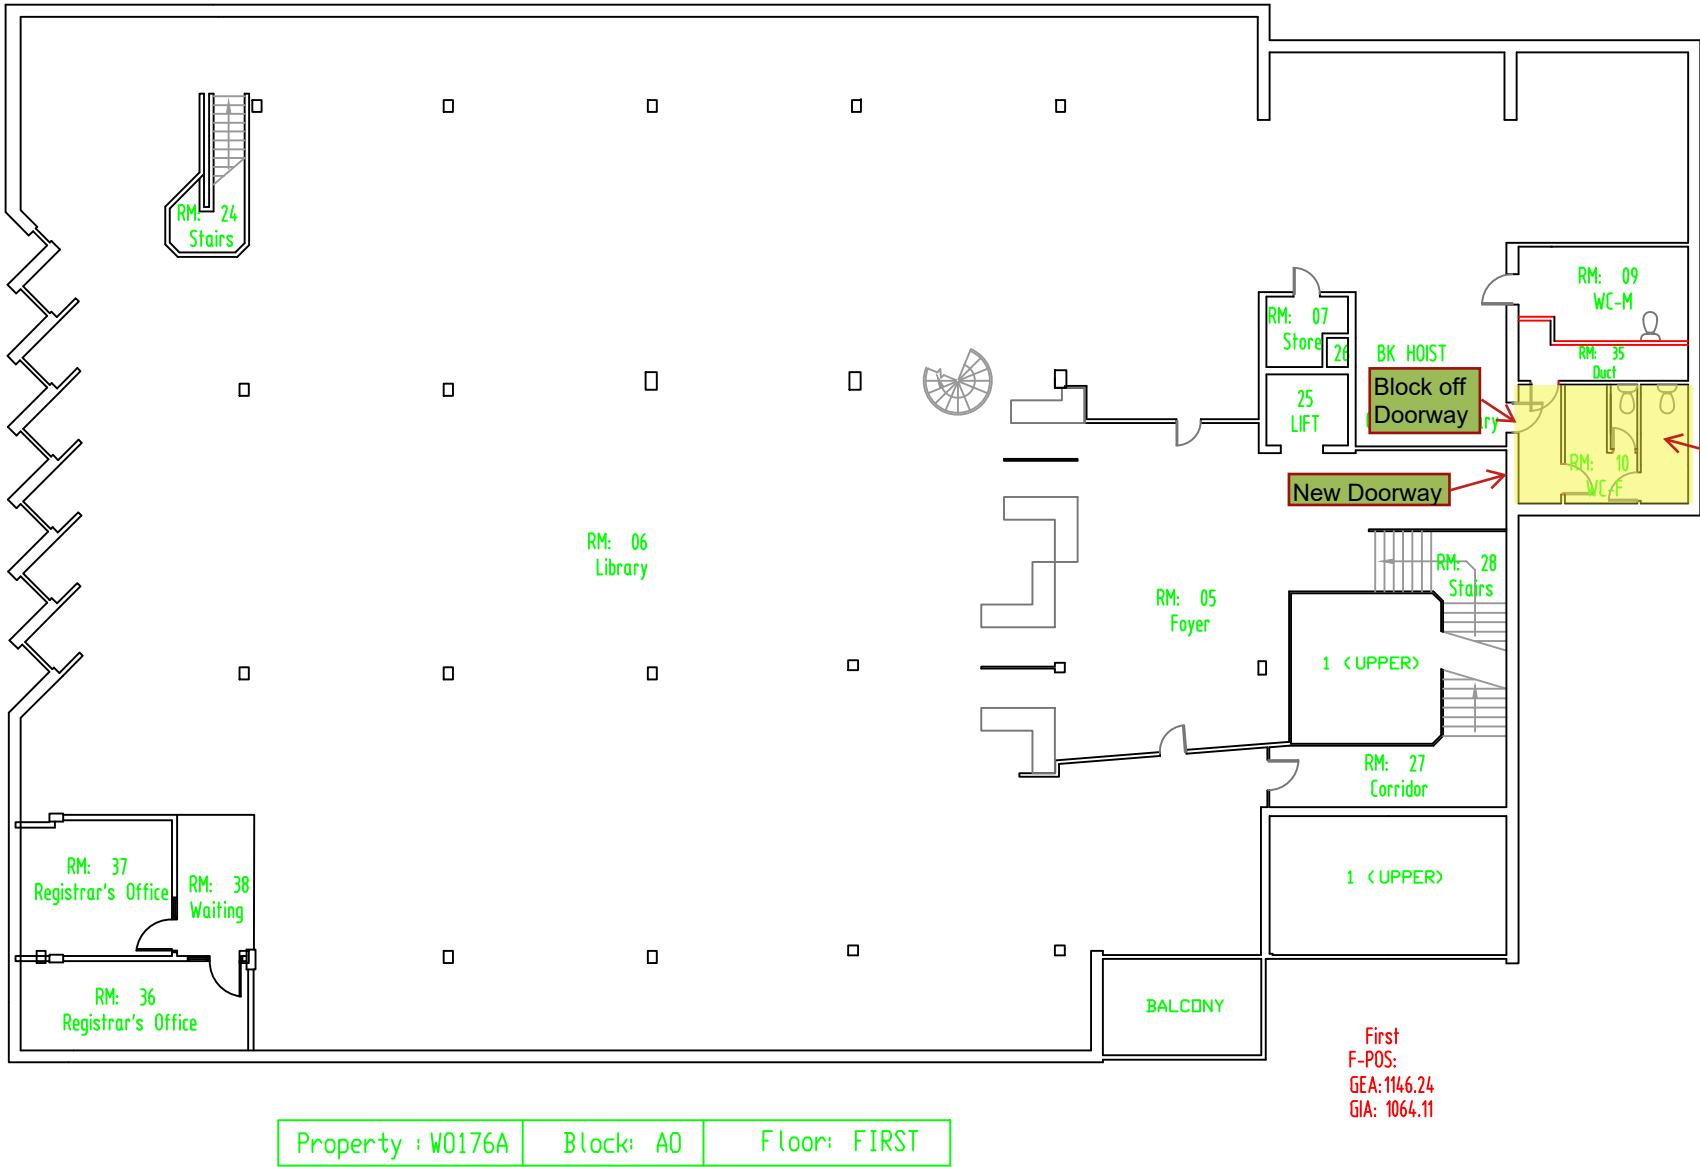

Convert highlighted area in yellow into a Changing Place Toilet.
Block off one door, as noted.
Create new opening, as noted.