


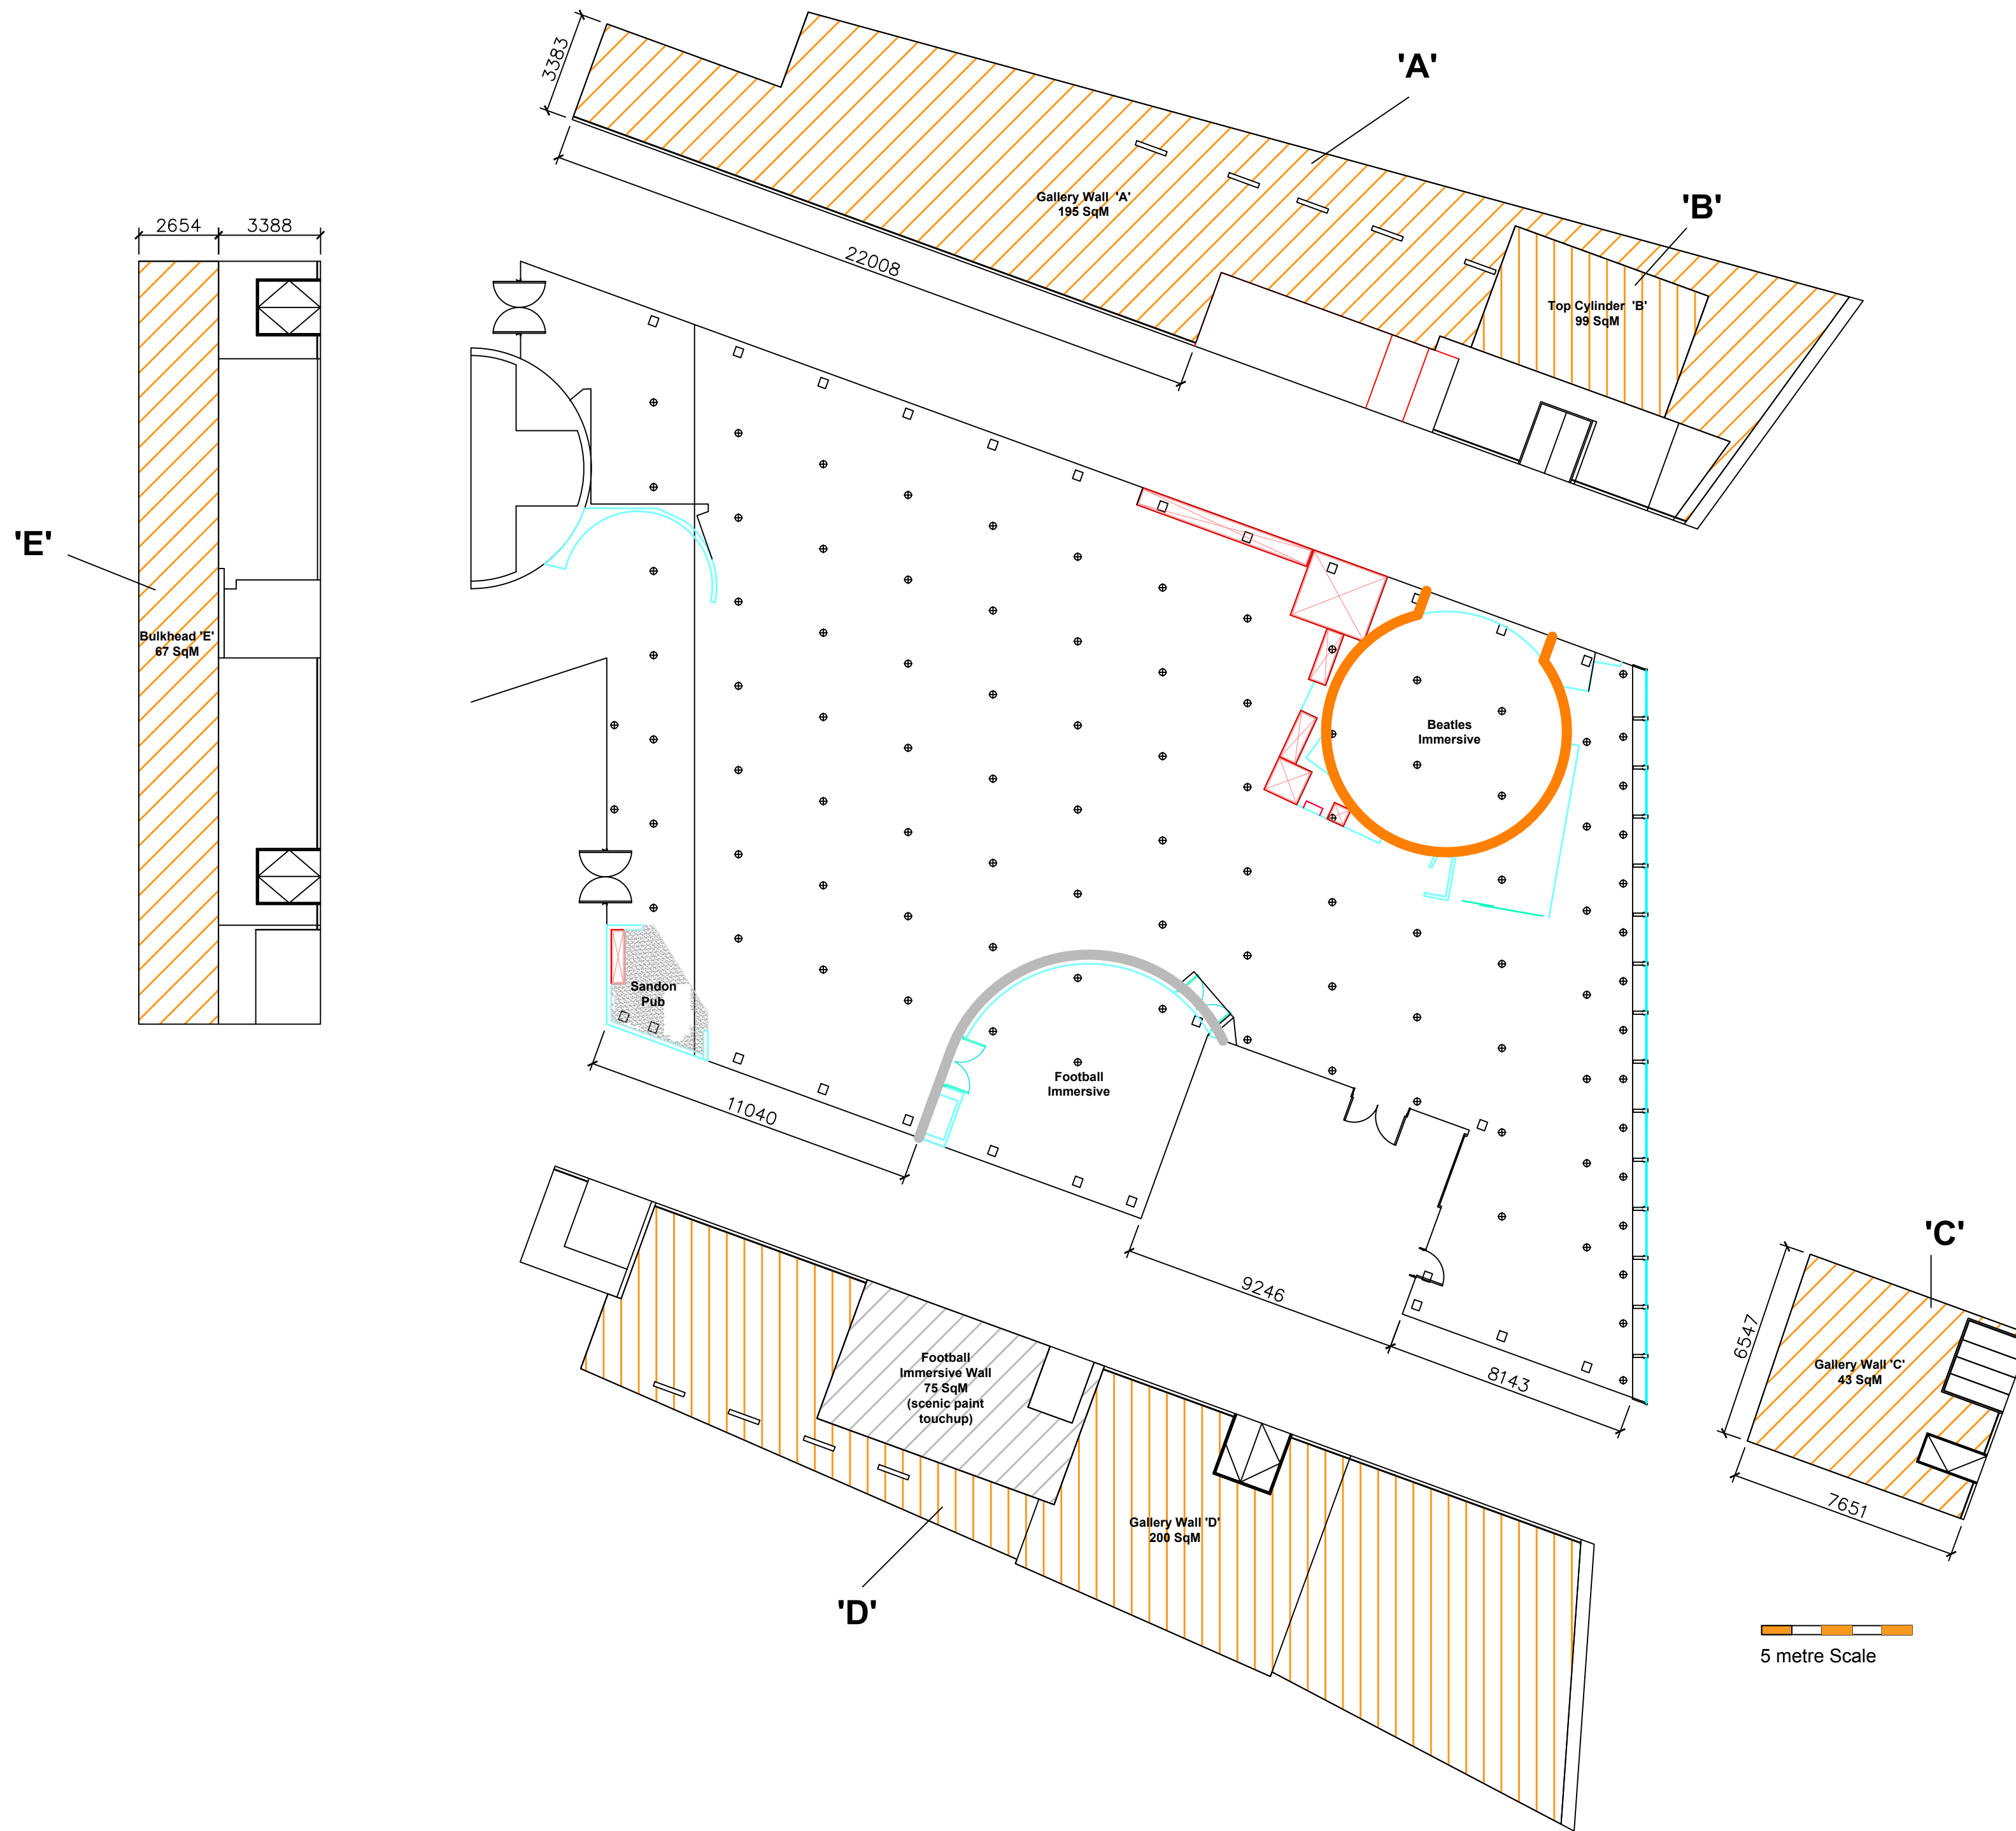

High Level Painting scheme:

Wall 'A'	195 Sqm
Wall 'B'	99 Sqm
Wall 'C'	45 Sqm
Wall 'D'	200 Sqm
Wall 'E'	67 Sqm
Total:	606 Sqm + 15%
	700 Sqm

Football Immersive:

Scenic touch up to wall

Revision	Details	Name and Date
Address / Scheme Museum of Liverpool Wondrous Place		
Title High Level painting Plan & Elevation		
Floor		
Drawing Number -1 /01		Revision
Scale A2	Date 03/02/21	Drawn JSF
Status NATIONAL MUSEUMS LIVERPOOL		
national museums liverpool 127 dale street liverpool L2 2JH		