

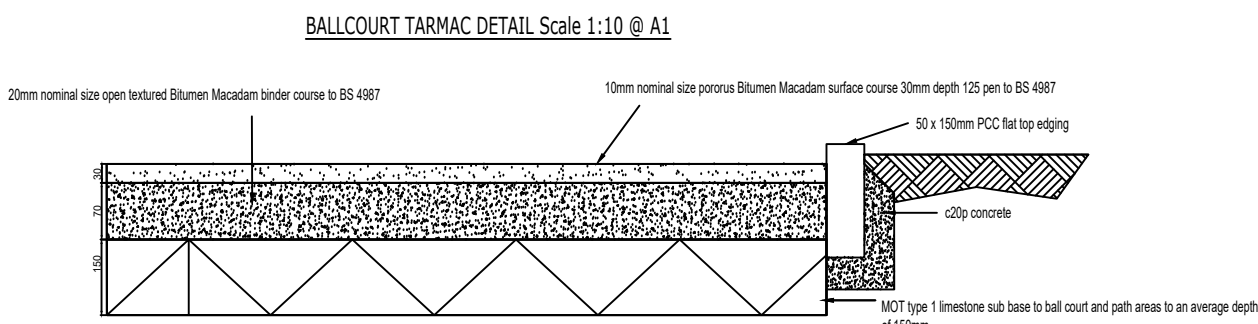


General Arrangement Drawing

Scale 1 : 200

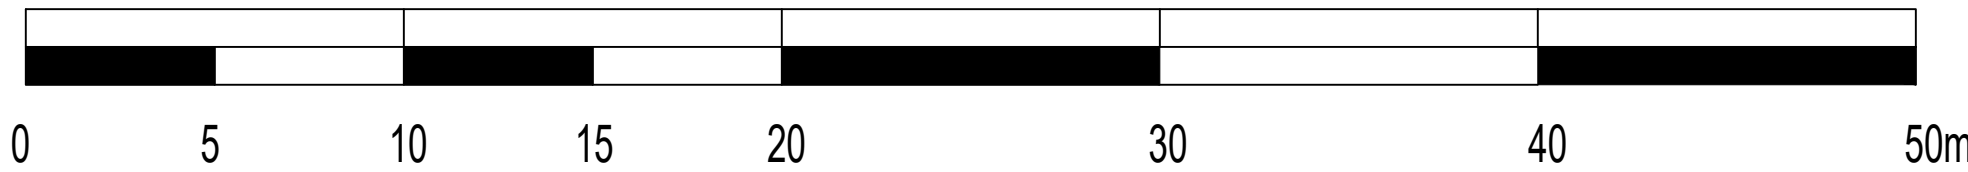

Location Plan Scale 1 : 1250

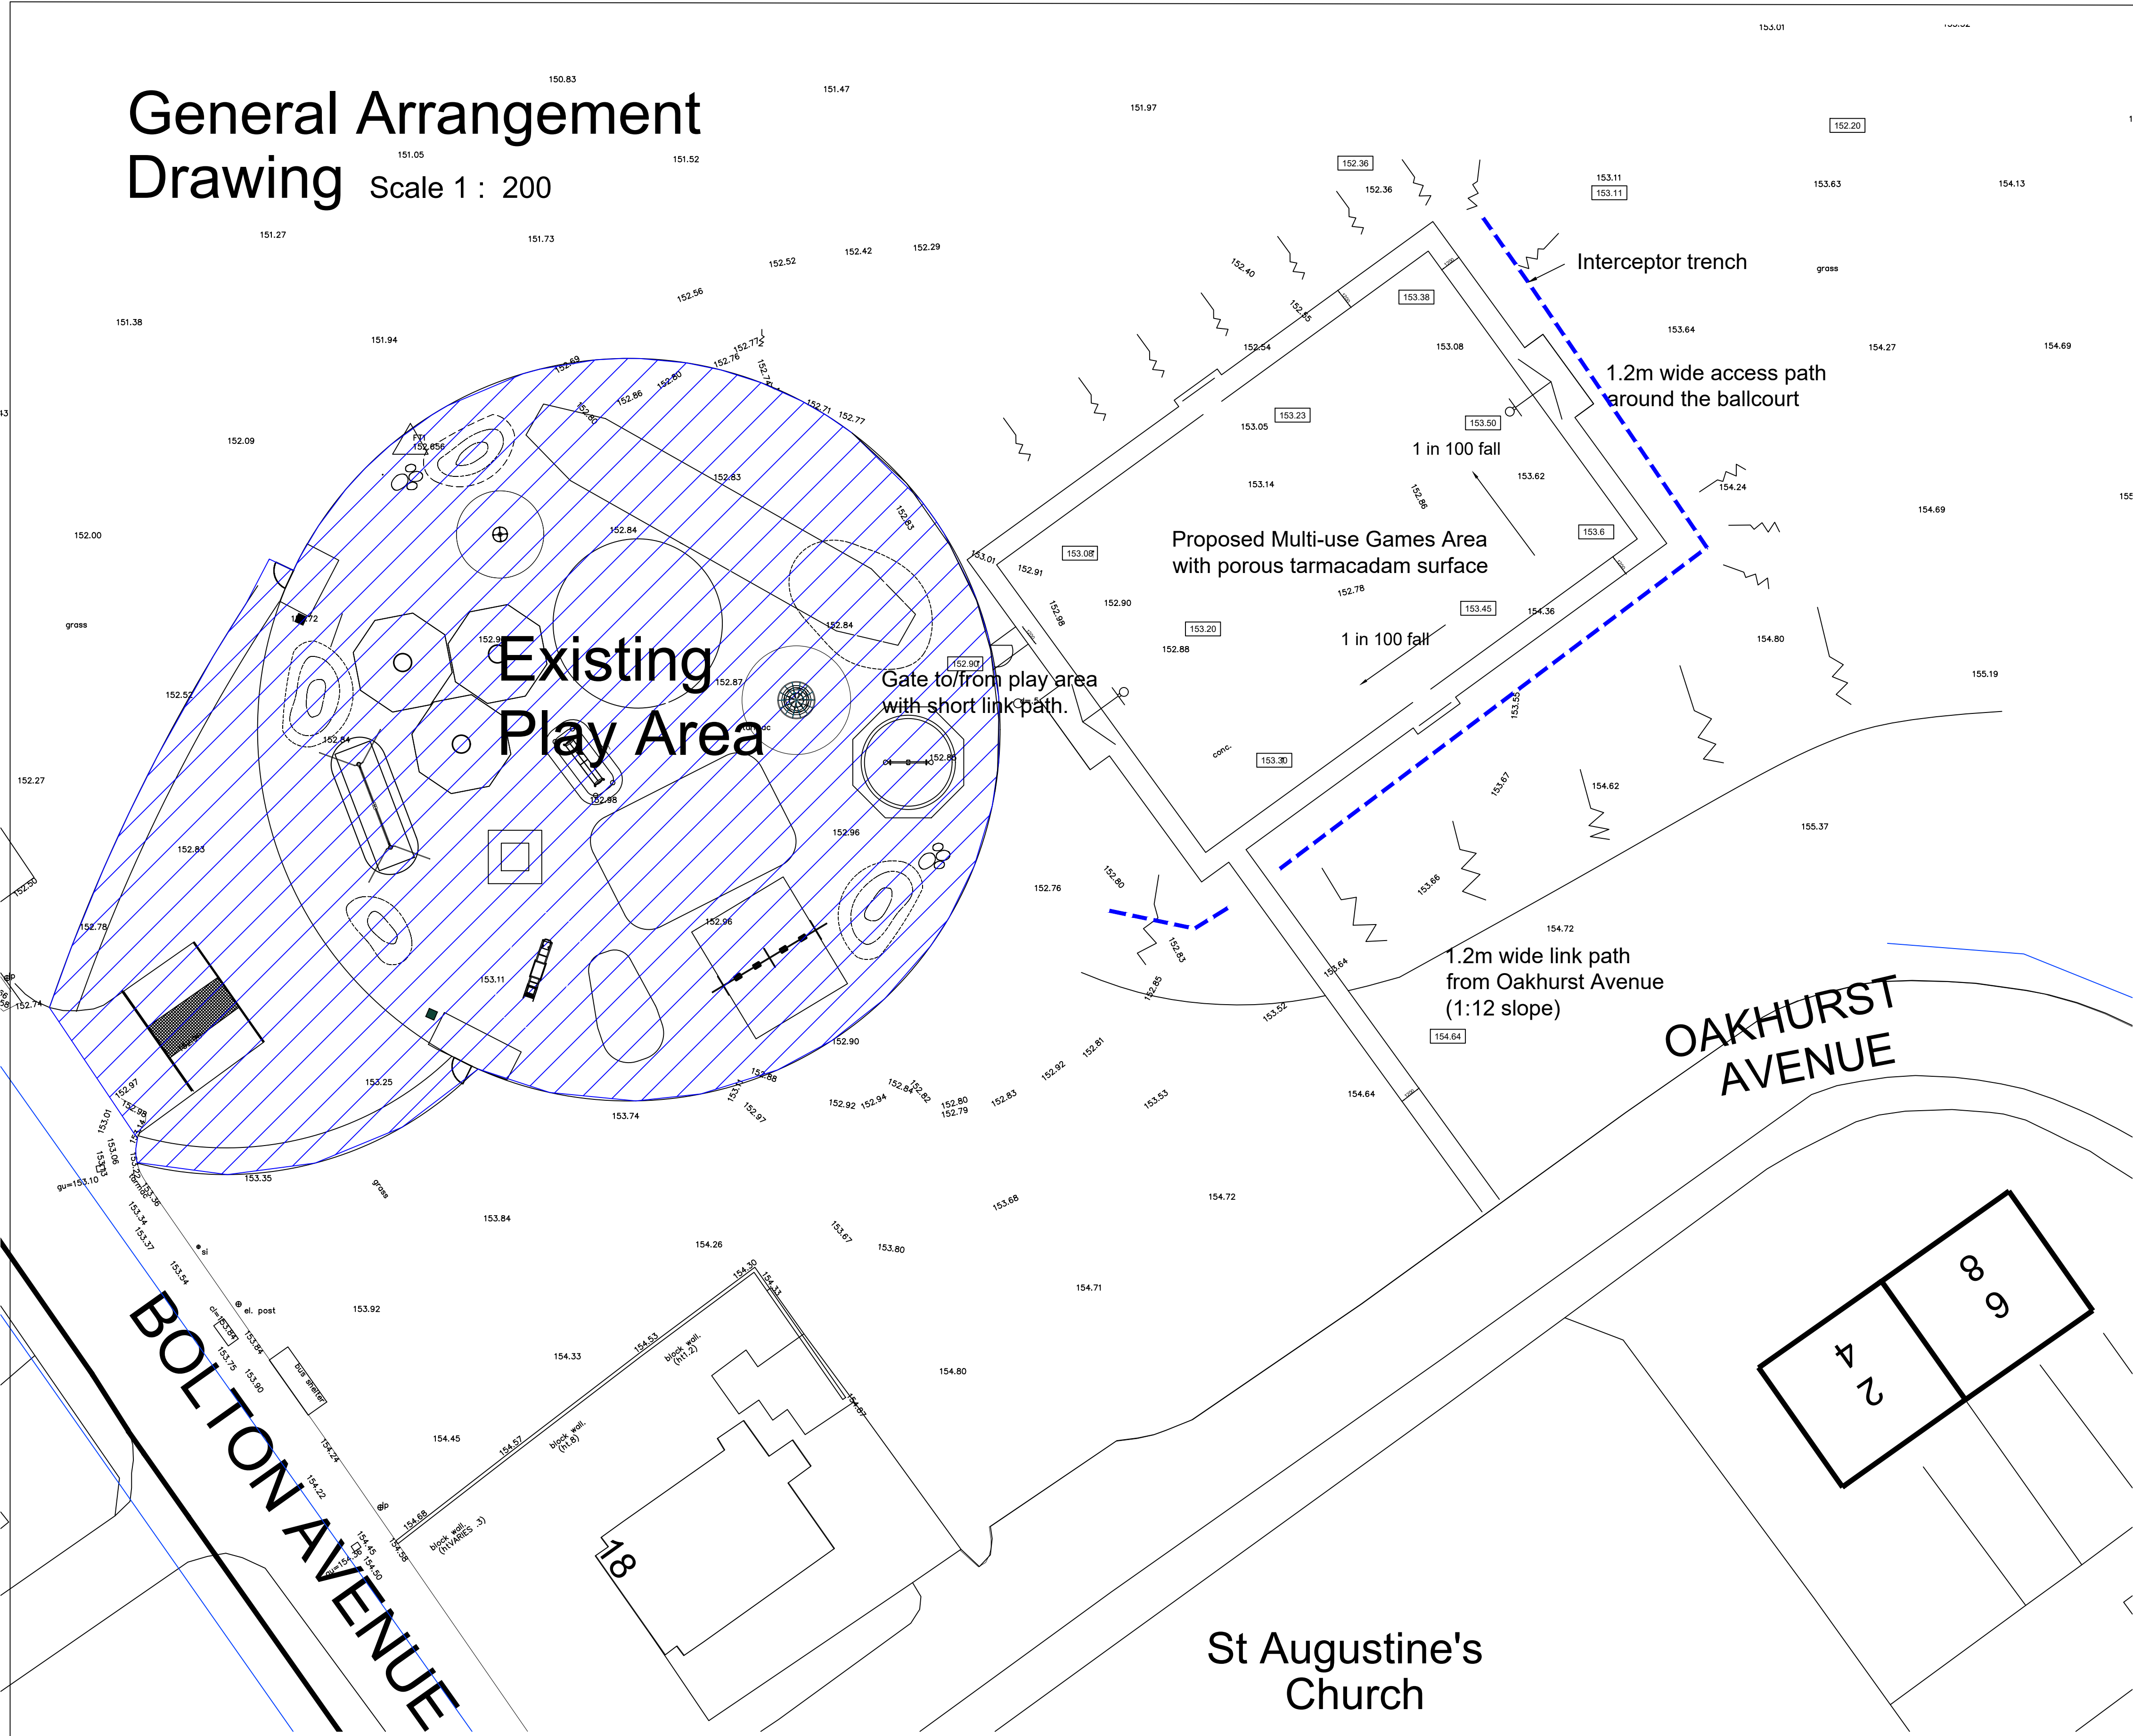

KEY

- Existing levels
- Proposed levels
- Sloping land
- Interceptor drain

Revisions Crown Copyright reserved. O.S. License: L.A. 078298

ENVIRONMENTAL SERVICES

PARKS AND OPEN SPACES
Willows Lane Depot, Willows Lane, Accrington, Lancashire, BB5 0RT.
Tel. (01254) 388111 Fax. (01254) 356254
Craig Horabin Parks Manager

PROJECT TITLE:
Proposed Multi-use Games Area
Bolton Avenue Playing Fields

DRAWING TITLE:
General Arrangement Drawing
For tender

SCALE: See drawings @ A1
DATE: 20-08-2021

DRAWN: MP
CHECKED: AH

DRAWING NUMBER:
168 - 03