


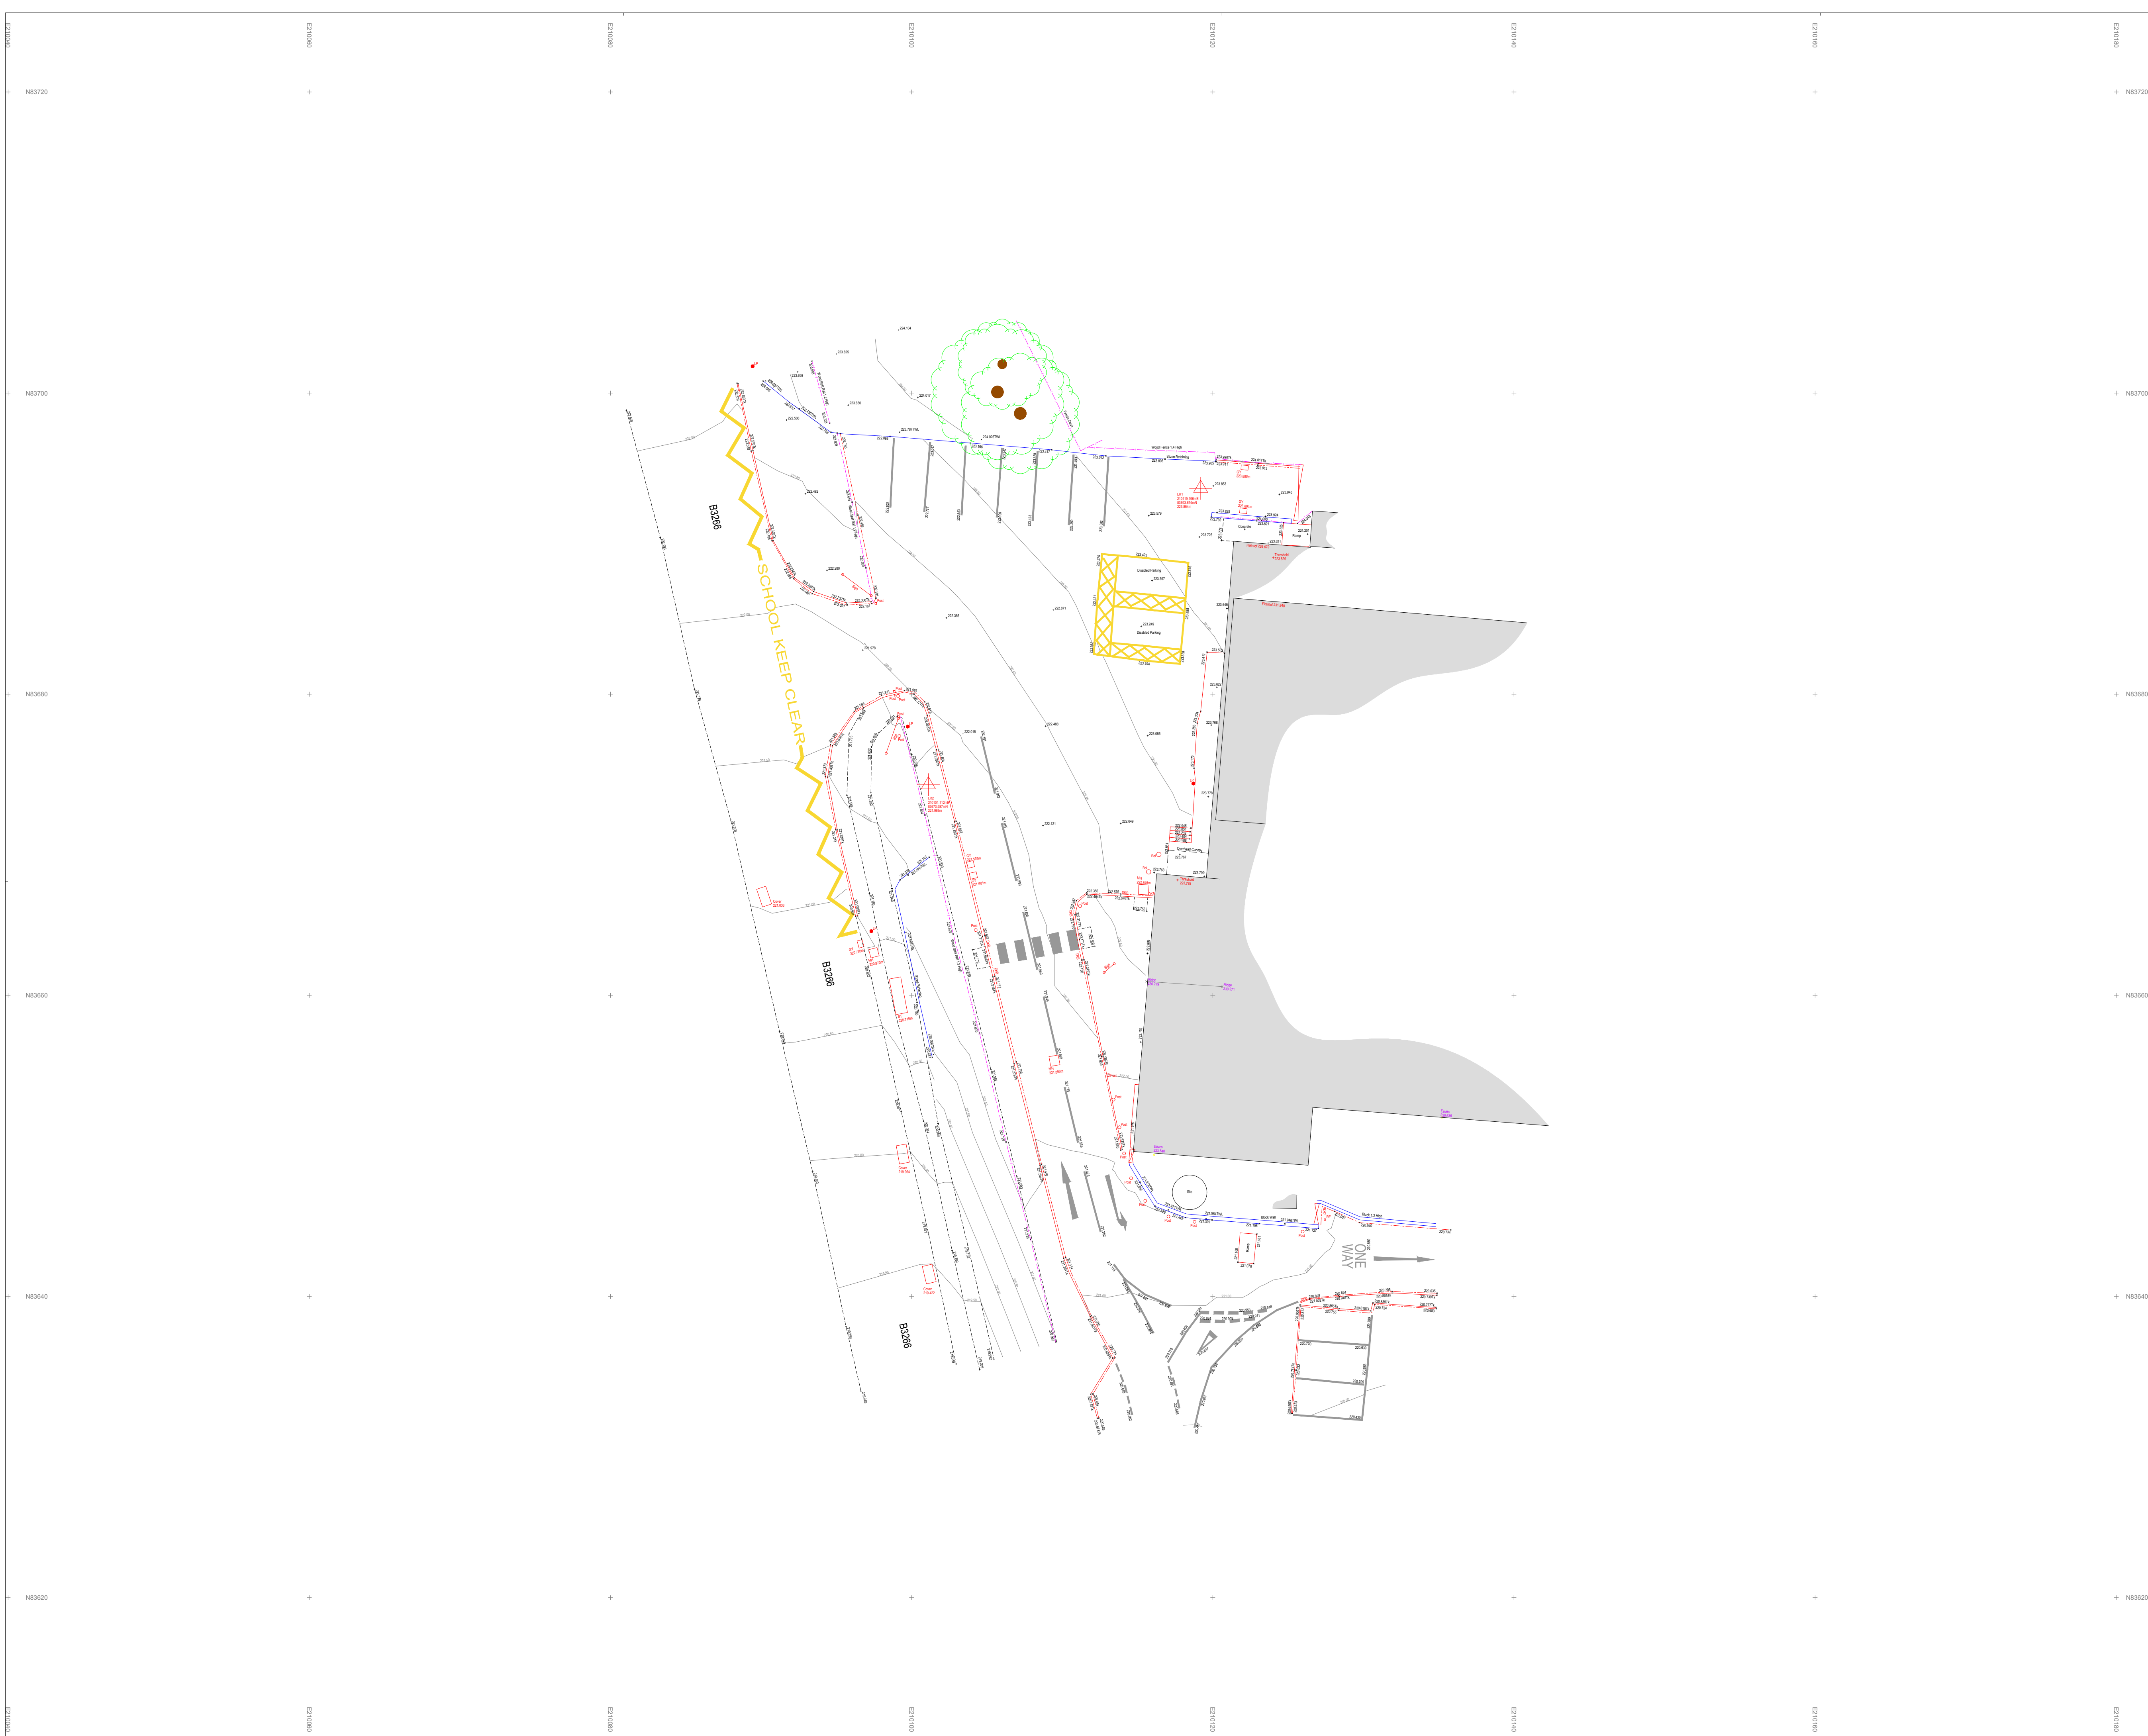

Notes:

Building Survey Legend

Building Line	Pipes		
Barge Board	Roof		
Ground	Kitchen		
Steps	Ventilation		
Rain Water Pipe	Bathroom		
Windows	Storage		
Beams	Heating		
Worktop	Steel		
Decking			
Floor To Sill Height	F/S 0.87	Floor Level	F/S+0.00
Floor To Head Height	F/H 2.05	Ground Level	+0.00
Door Head Height	D/H 0.00	Beam Height	B/H+0.00
Room Area	Area: 0.00	Structural Area	SCH+0.00
		Cladding Height	FCW+0.00

Topographical Survey Legend

Banks Top	Wall		
Banks Bottom	Hard edge		
Road Centre	Soft Edge		
Kerb	Vegetation		
Drop Kerb	Overhead Wire		
Contour Line Major	Overhead Electric Cable		
Contour Line Minor	Overhead BT Cable		
Fence Line			
BT	British Telecom	Spot Level	x 50.00
CATV	Cable Tv	Gate	
EP	Electricity Pole	Building	
ER	Earth Rod		
FH	Fire Hydrant		
FP	Flag Pole		
GAS	Gas Cover		
GY	Gully	Tree	
IC	Inspection Cover		
LP	Lamp Post		
MT	Manhole		
MKR	Marker	Station Marker	
RE	Rodding Eye		
RWP	Rain Water Pipe	Bore Hole	
SC	Step Cock		
SVP	Soil Vent Pipe	Trail Hole	
TK	Top Of Kerb		
TWL	Top Of Wall		
TP	Telegraph Pole		
WAT	Water Cover		

Sheet Layouts

01

Notes:

Survey is referenced to OS Grid & Level Datum.

Surveying & Site Engineering

LAND & TOPOGRAPHICAL SURVEYING - MEASURED BUILDING -
LASER SCANNING - 3D COLOURED POINT CLOUDS -
UTILITY DETECTION & MAPPING -
SITE ENGINEERING/SETTING OUT - ENGINEERING SURVEY -
MACHINE CONTROL

17 CALLYWITH GATE INDUSTRIAL ESTATE
BODMIN
CORNWALL
PL31 2RQ
01208 74660
office@measura.co.uk
www.measura.co.uk

Client:

A & K Architectural Services

Project:

Camelford Leisure Centre
Station Road
Camelford

Title:

Topographical Survey

Date: 21.02.2023	Scale: 1:200@A1	Cad Ref:
Surveyor: LR	Drawn: LP	Checked: LR
Job/Dwg No: 0223-2378-001		Rev -