




Typical floor skirting detail

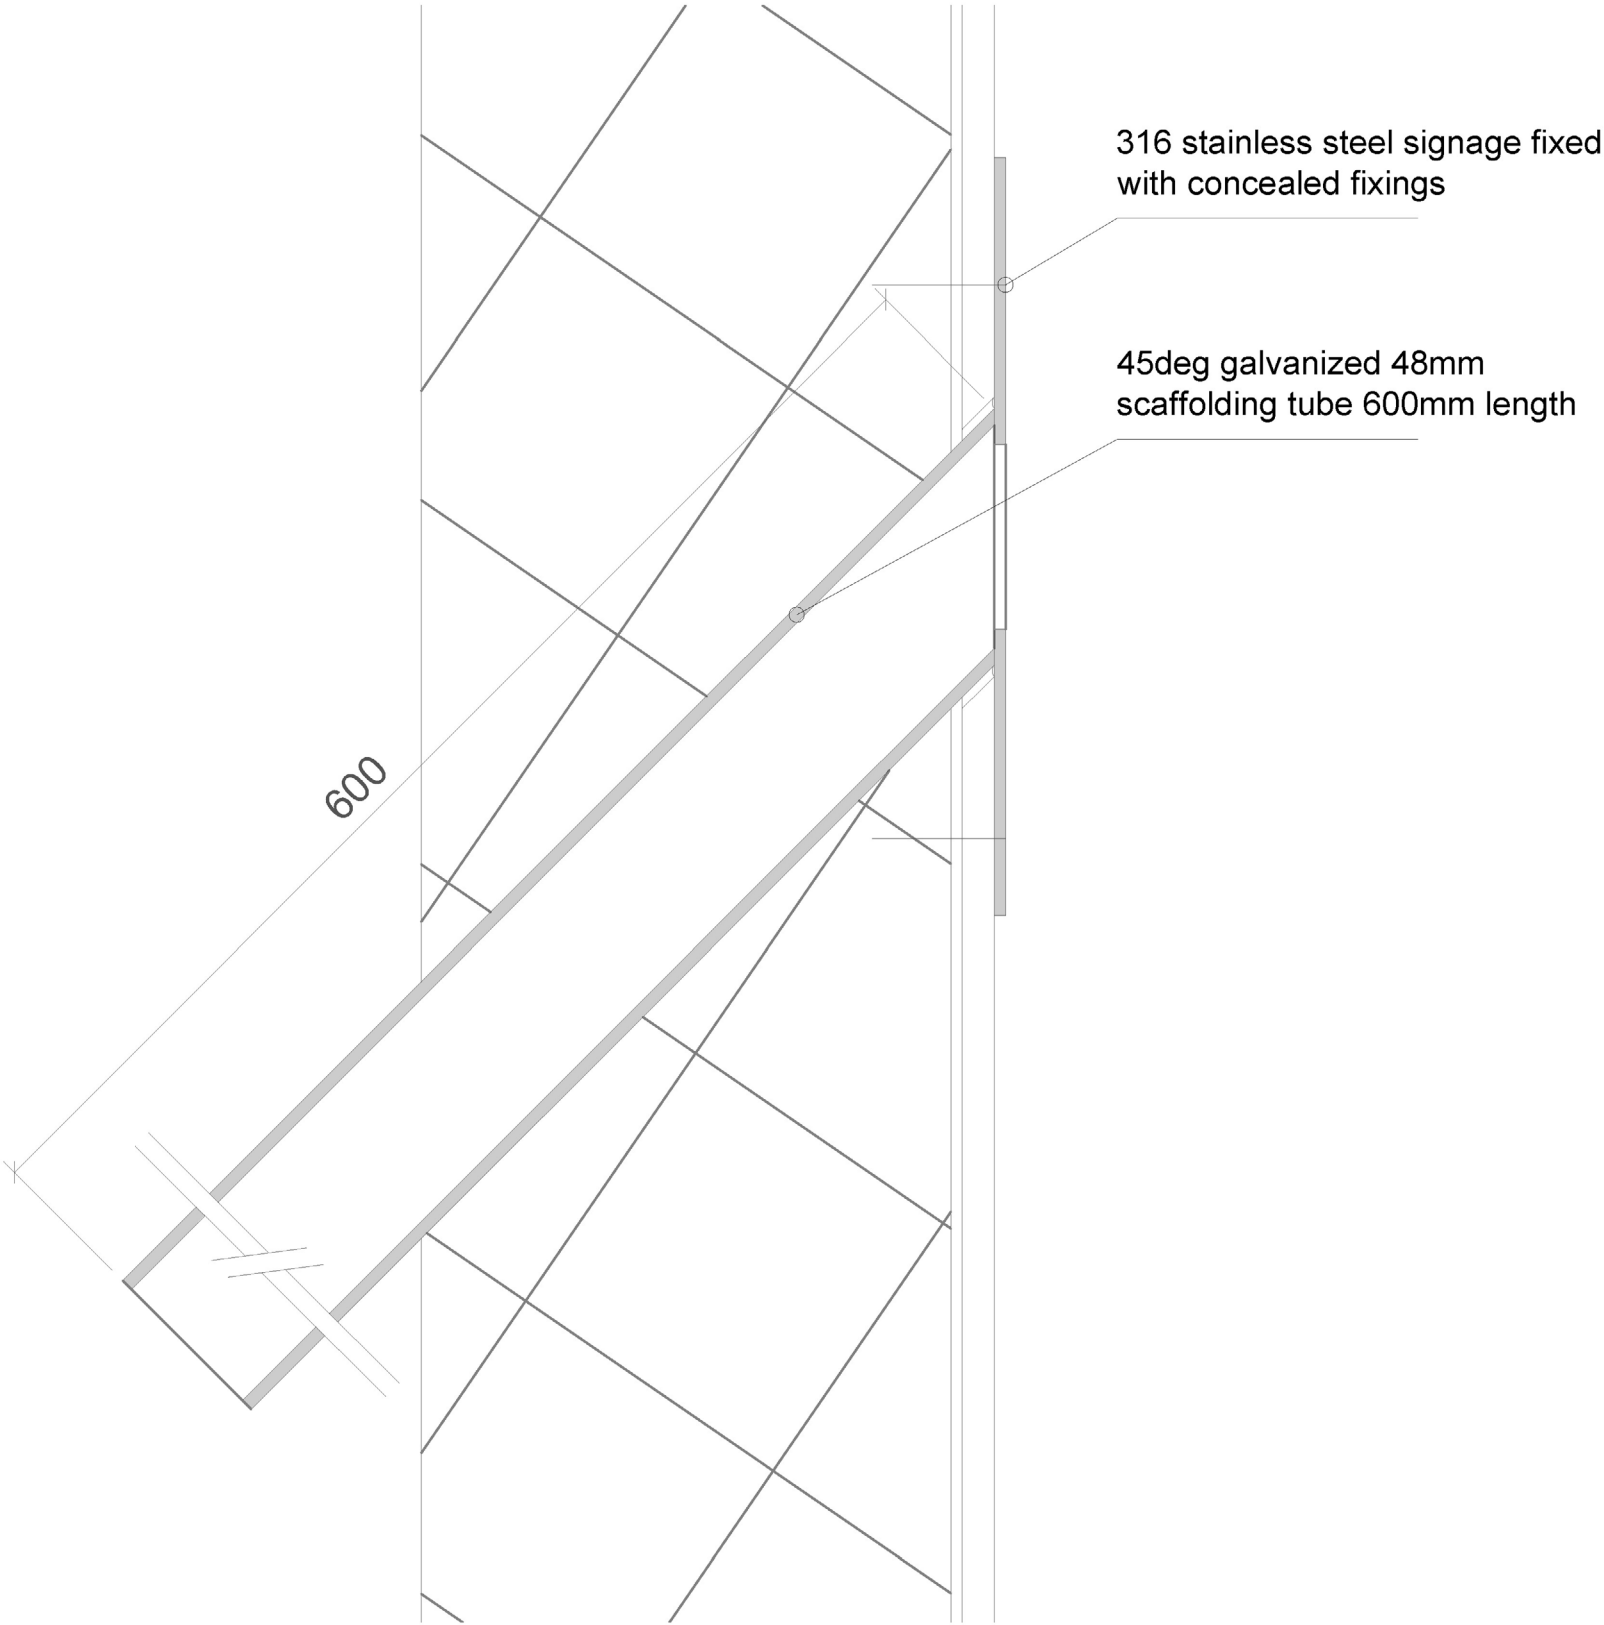

Typical needle shoot detail

