



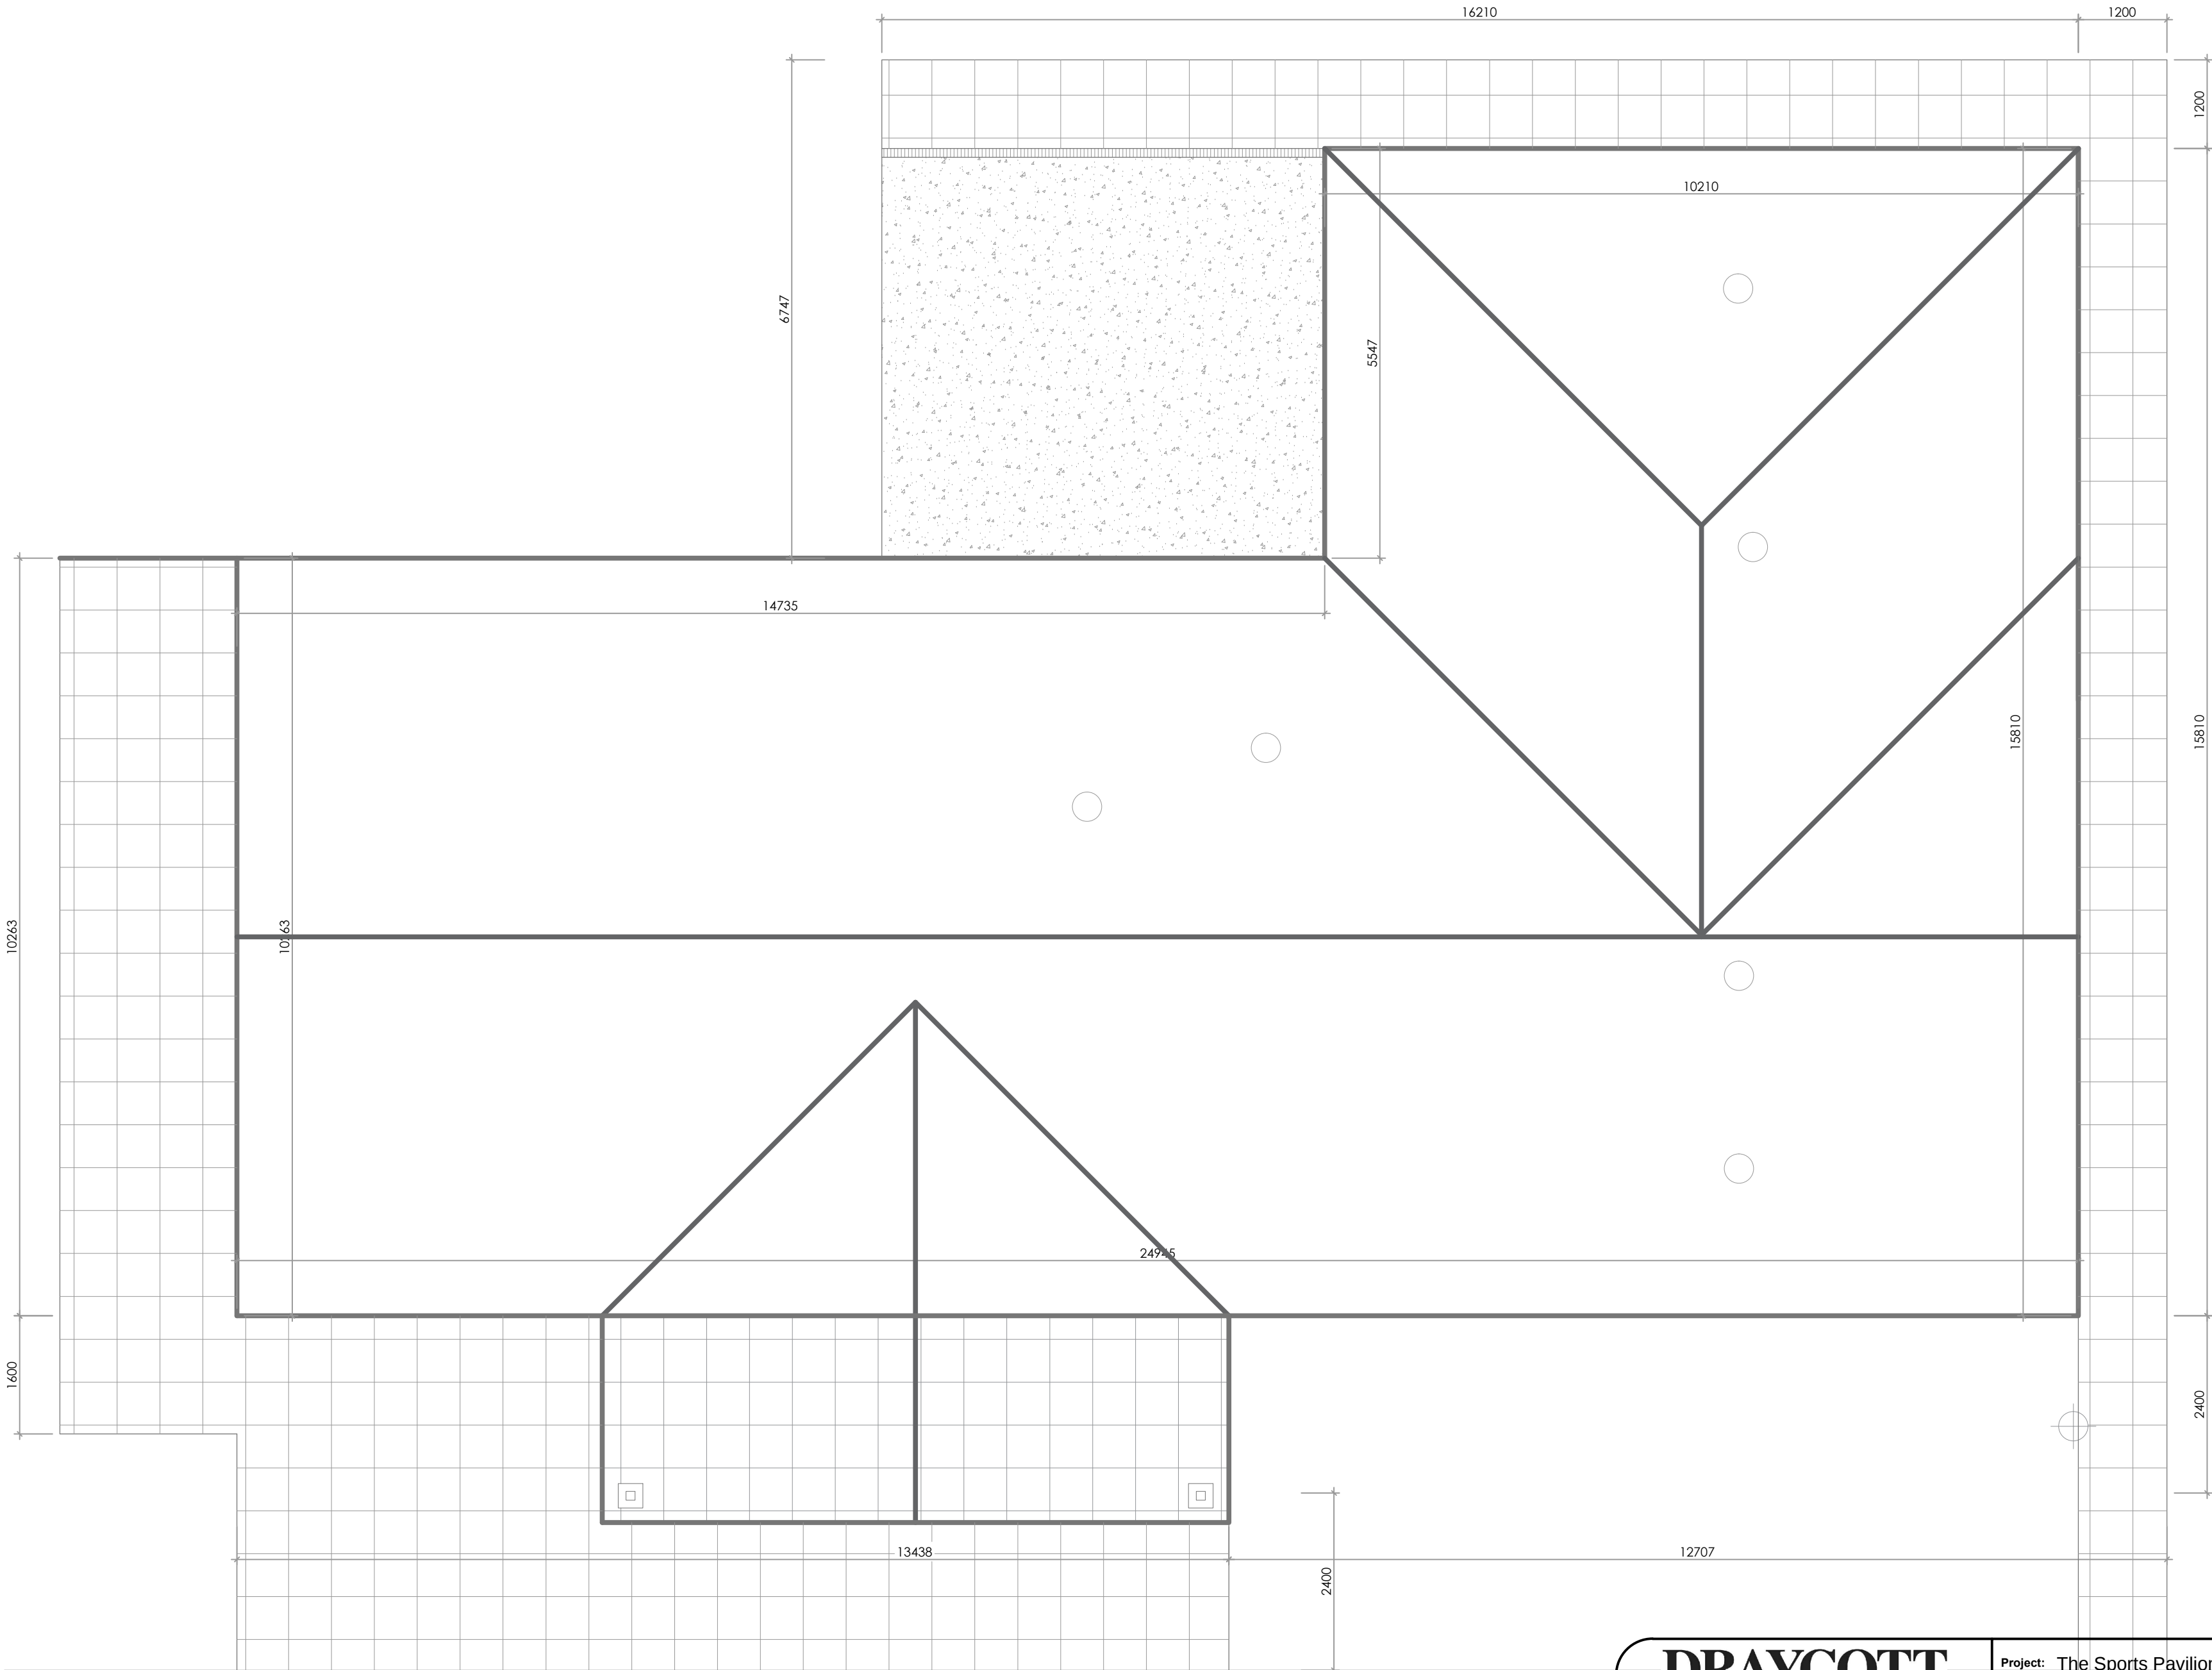





Main building

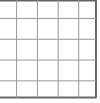

600x600 concrete slabs

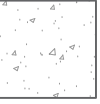

Float finished concrete

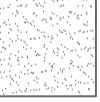

Existing tarmac path



Surface Water ACO drain

DRAYCOTT
CHARTERED SURVEYORS

82 High Street
Lymington
Hampshire
SO41 9AN
Tel: 01590 673282
Email: surveyors@draycotts.co.uk

Project: The Sports Pavilion,
Woodside Gardens,
Lymington
SO41 8FP

Client: Lymington & Pennington Town
Council

Scale: **NTS**

Date: 20.05.2015

Paper Size: **A2**

Drawn by: PD

Drawing
Status: **Tender**

Drawing
Detail: External Works / Landscaping
Phase I

Drawing No: **51103a**

Revision: