


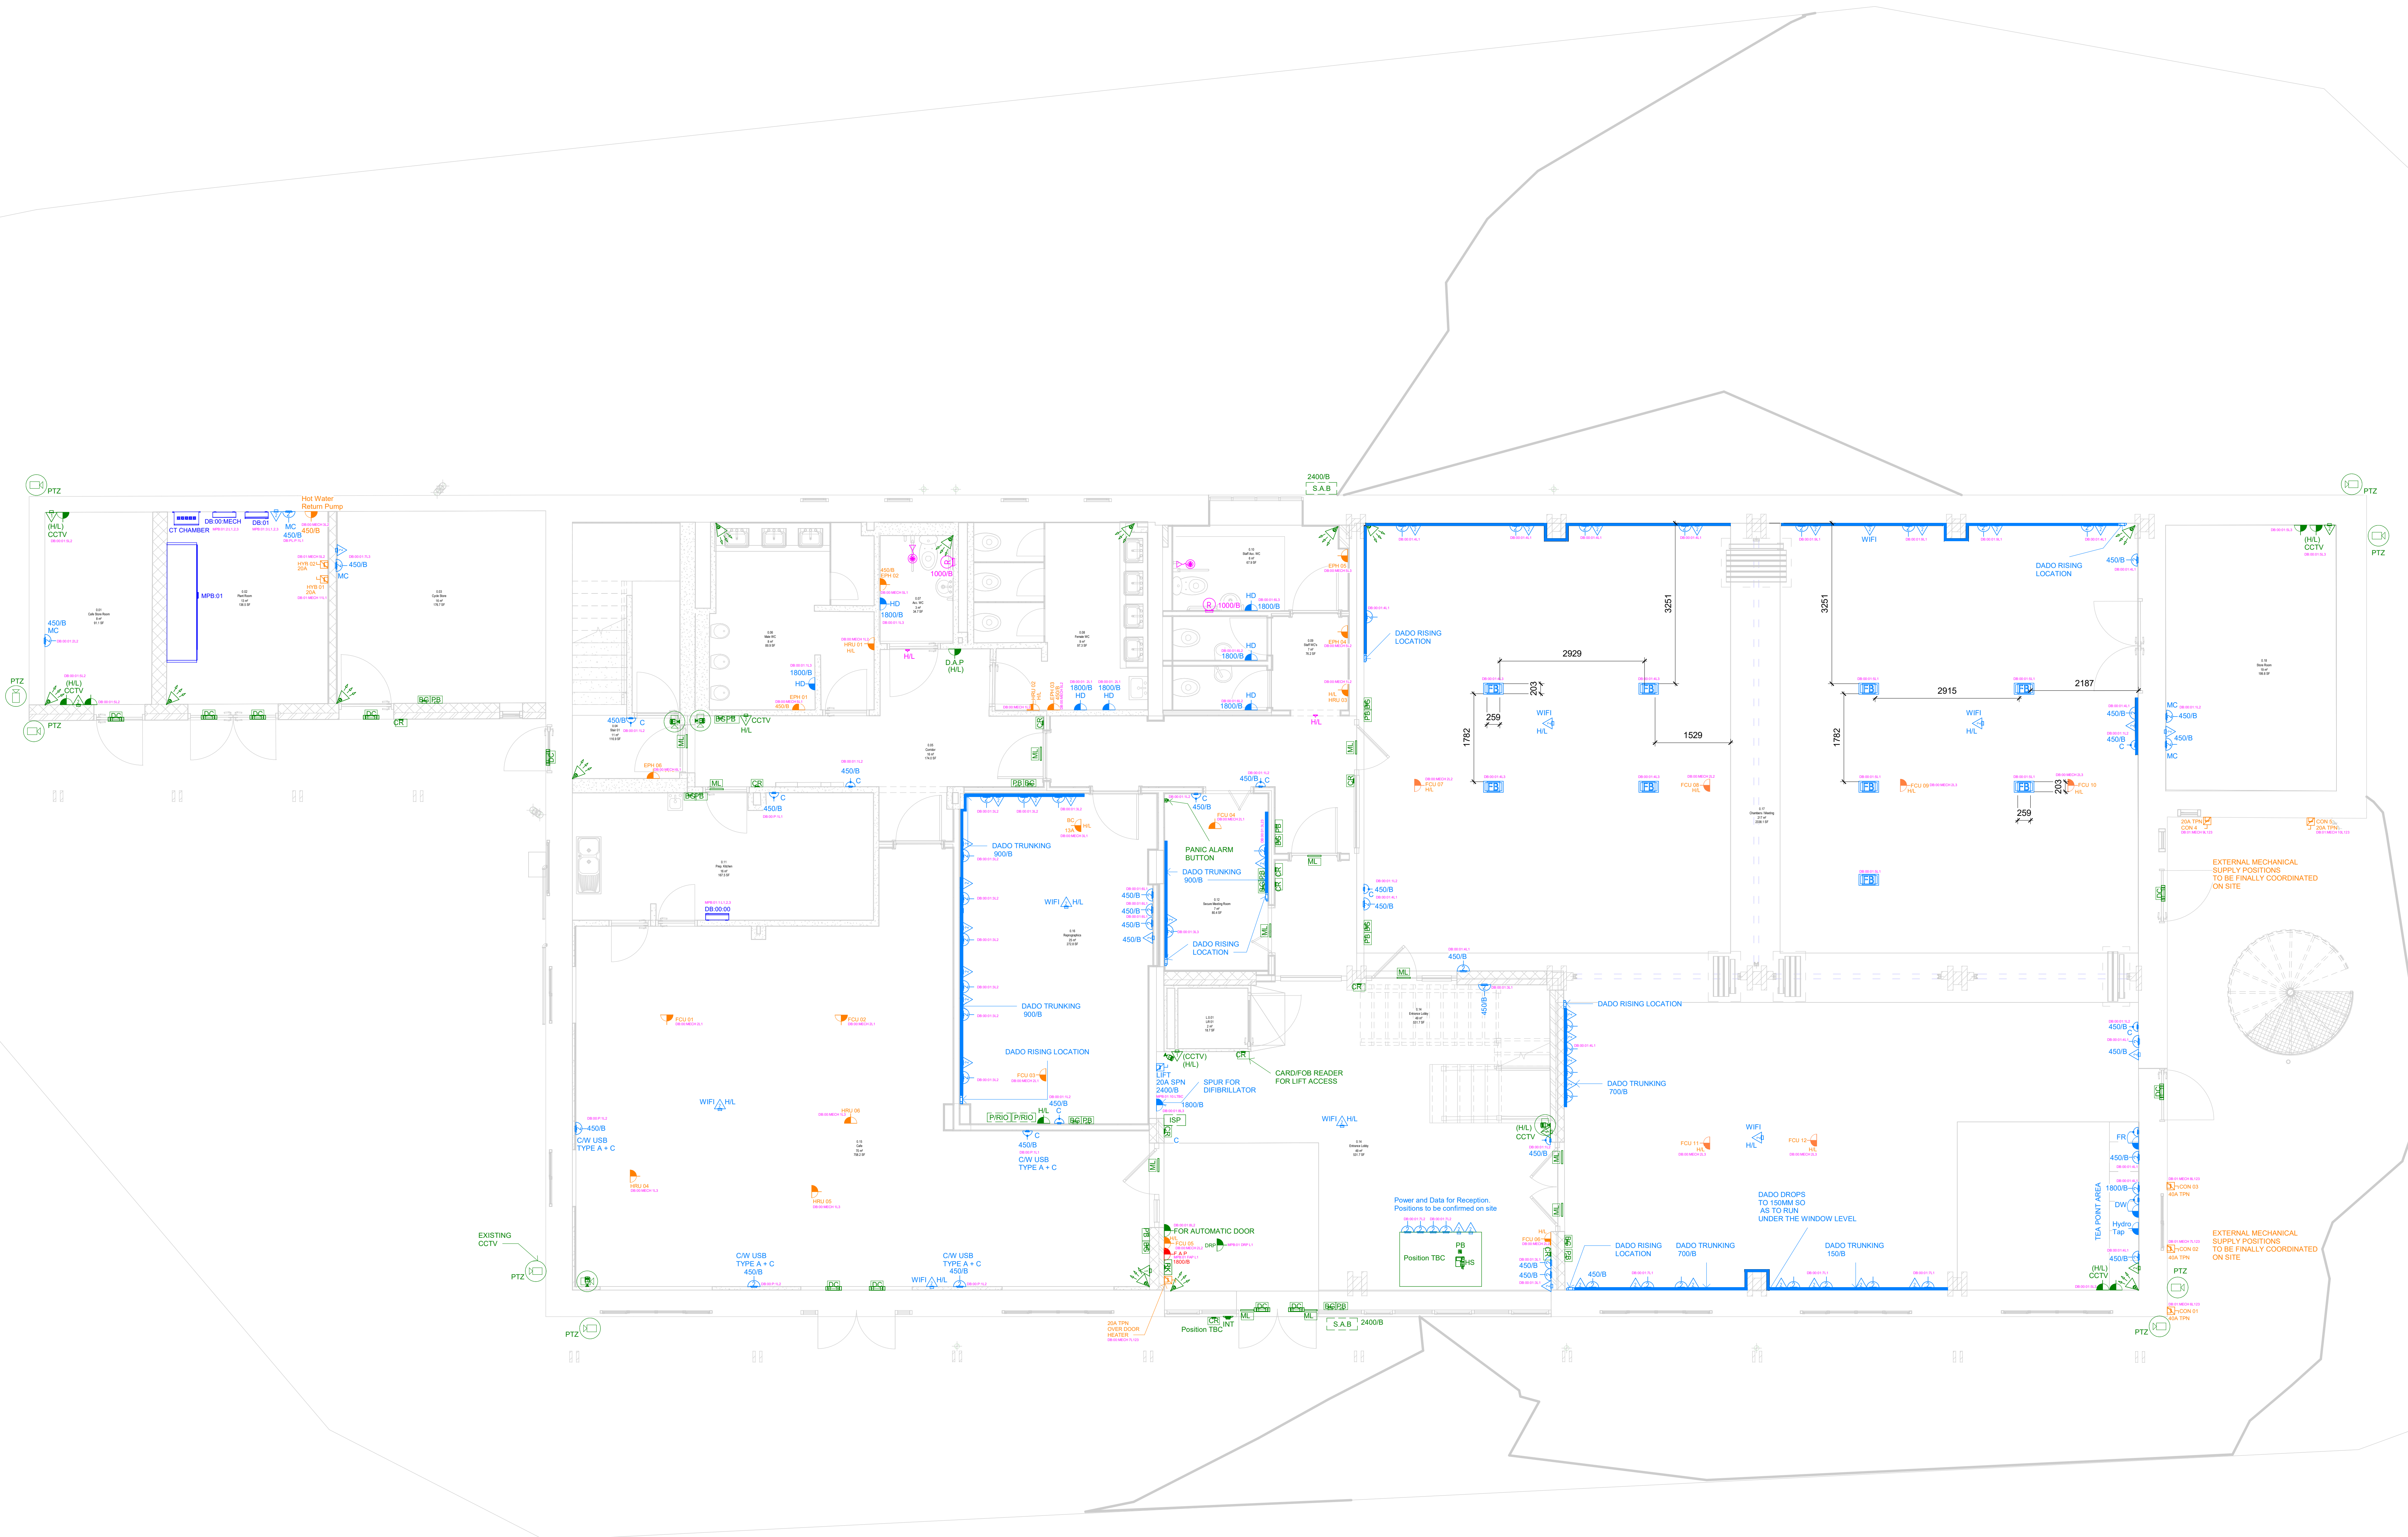

LEGEND

- DISTRIBUTION BOARD
- DADO TRUNKING
- DOUBLE SOCKET
- FUSED SPUR
- ISOLATOR
- FLOOR BOX 2 DOUBLE SOCKETS
4 DATA OUTLETS
- CLEANER'S SOCKET
- COMMANDO SOCKET
- DATA CABINET
- BREAK GLASS
- CARD READER
- INTERNAL CCTV
- DOOR CONTACT
- MAGLOCK
- DUAL TECHNOLOGY MOTION SENSOR
- PANIC BUTTON
- INTERCOM HANDSET
- EXTERNAL SELF ACTUATED BELL/BEACON
- DIGITAL HARD DISK RECORDER
- METAL CASED MONITOR
- REMOTE INPUT/OUTPUT UNIT
- POWER REMOTE INPUT/OUTPUT UNIT
- EXTERNAL CCTV PAN TILT AND ZOOM
- INTERNAL SPEAKER
- REMOTE KEYPAD
- MECHANICAL POWER SUPPLY

ANNOTATIONS

- CV = DENOTES CEILING VOID
- HL = DENOTES HIGH LEVEL
- DA = DOOR ACCESS
- FAP = FIRE ALARM PANEL
- DAP = DISABLED ALARM PANEL
- HL = CEILING VOID
- HS = INTERCOM HANDSET
- DA = DOOR ACCESS
- C = CLEANER'S SOCKET

MECHANICAL FIXTURE ANNOTATIONS

- FCU = FAN COIL UNIT
- HRU = HEAT RECOVERY UNIT
- CON = CONDENSER
- EPH = ELECTRIC PANEL HEATER
- HYB = HYDRO BOX
- BC = BRANCH CONTROLLERS
- VAV = VARIABLE AIR VALVES
- EXF = EXTRACTOR FAN

HL DENOTES HIGH LEVEL @2200mm/2400mm
FINAL FIXTURE POSITIONS CAN BE COORDINATED
ON SITE

PROJECT BROCKS HILL EXTENSION BROCKS HILL COUNTRY PARK WASHBROOK LANE, OADBY LE2 5JY		CLIENT KIER CONSTRUCTION CENTRAL MARRIOTT HOUSE 15 ABBEYFIELD ROAD NOTTINGHAM NG7 2SC		STATUS CONSTRUCTION		REVISION C04		PROJECT 00707		SCALE 1:50		FC		A0		04.10.2022		OBH-MOR-00-00-DR-E-3001																	
C04 CONSTRUCTION ISSUE		10.02.2023		FC		C03 MECHANICAL SUPPLIES ADDED		04.01.2023		FC		C02 CONSTRUCTION ISSUE		12.12.2022		FC		C01 CONSTRUCTION ISSUE		26.11.2022		FC		P02 PRELIMINARY DRAWING ISSUE		18.11.2022		FC		P01 PRELIMINARY DRAWING ISSUE		04.10.2022		FC	

Morecrofts Electrical Ltd
Millsdale House
Prime Parkway
Derby
DE1 3QB
01332 349580
info@morecrofts.net
www.morecrofts.net