


18mm WBP structural plywood on existing joists / battens to inner and to outer section

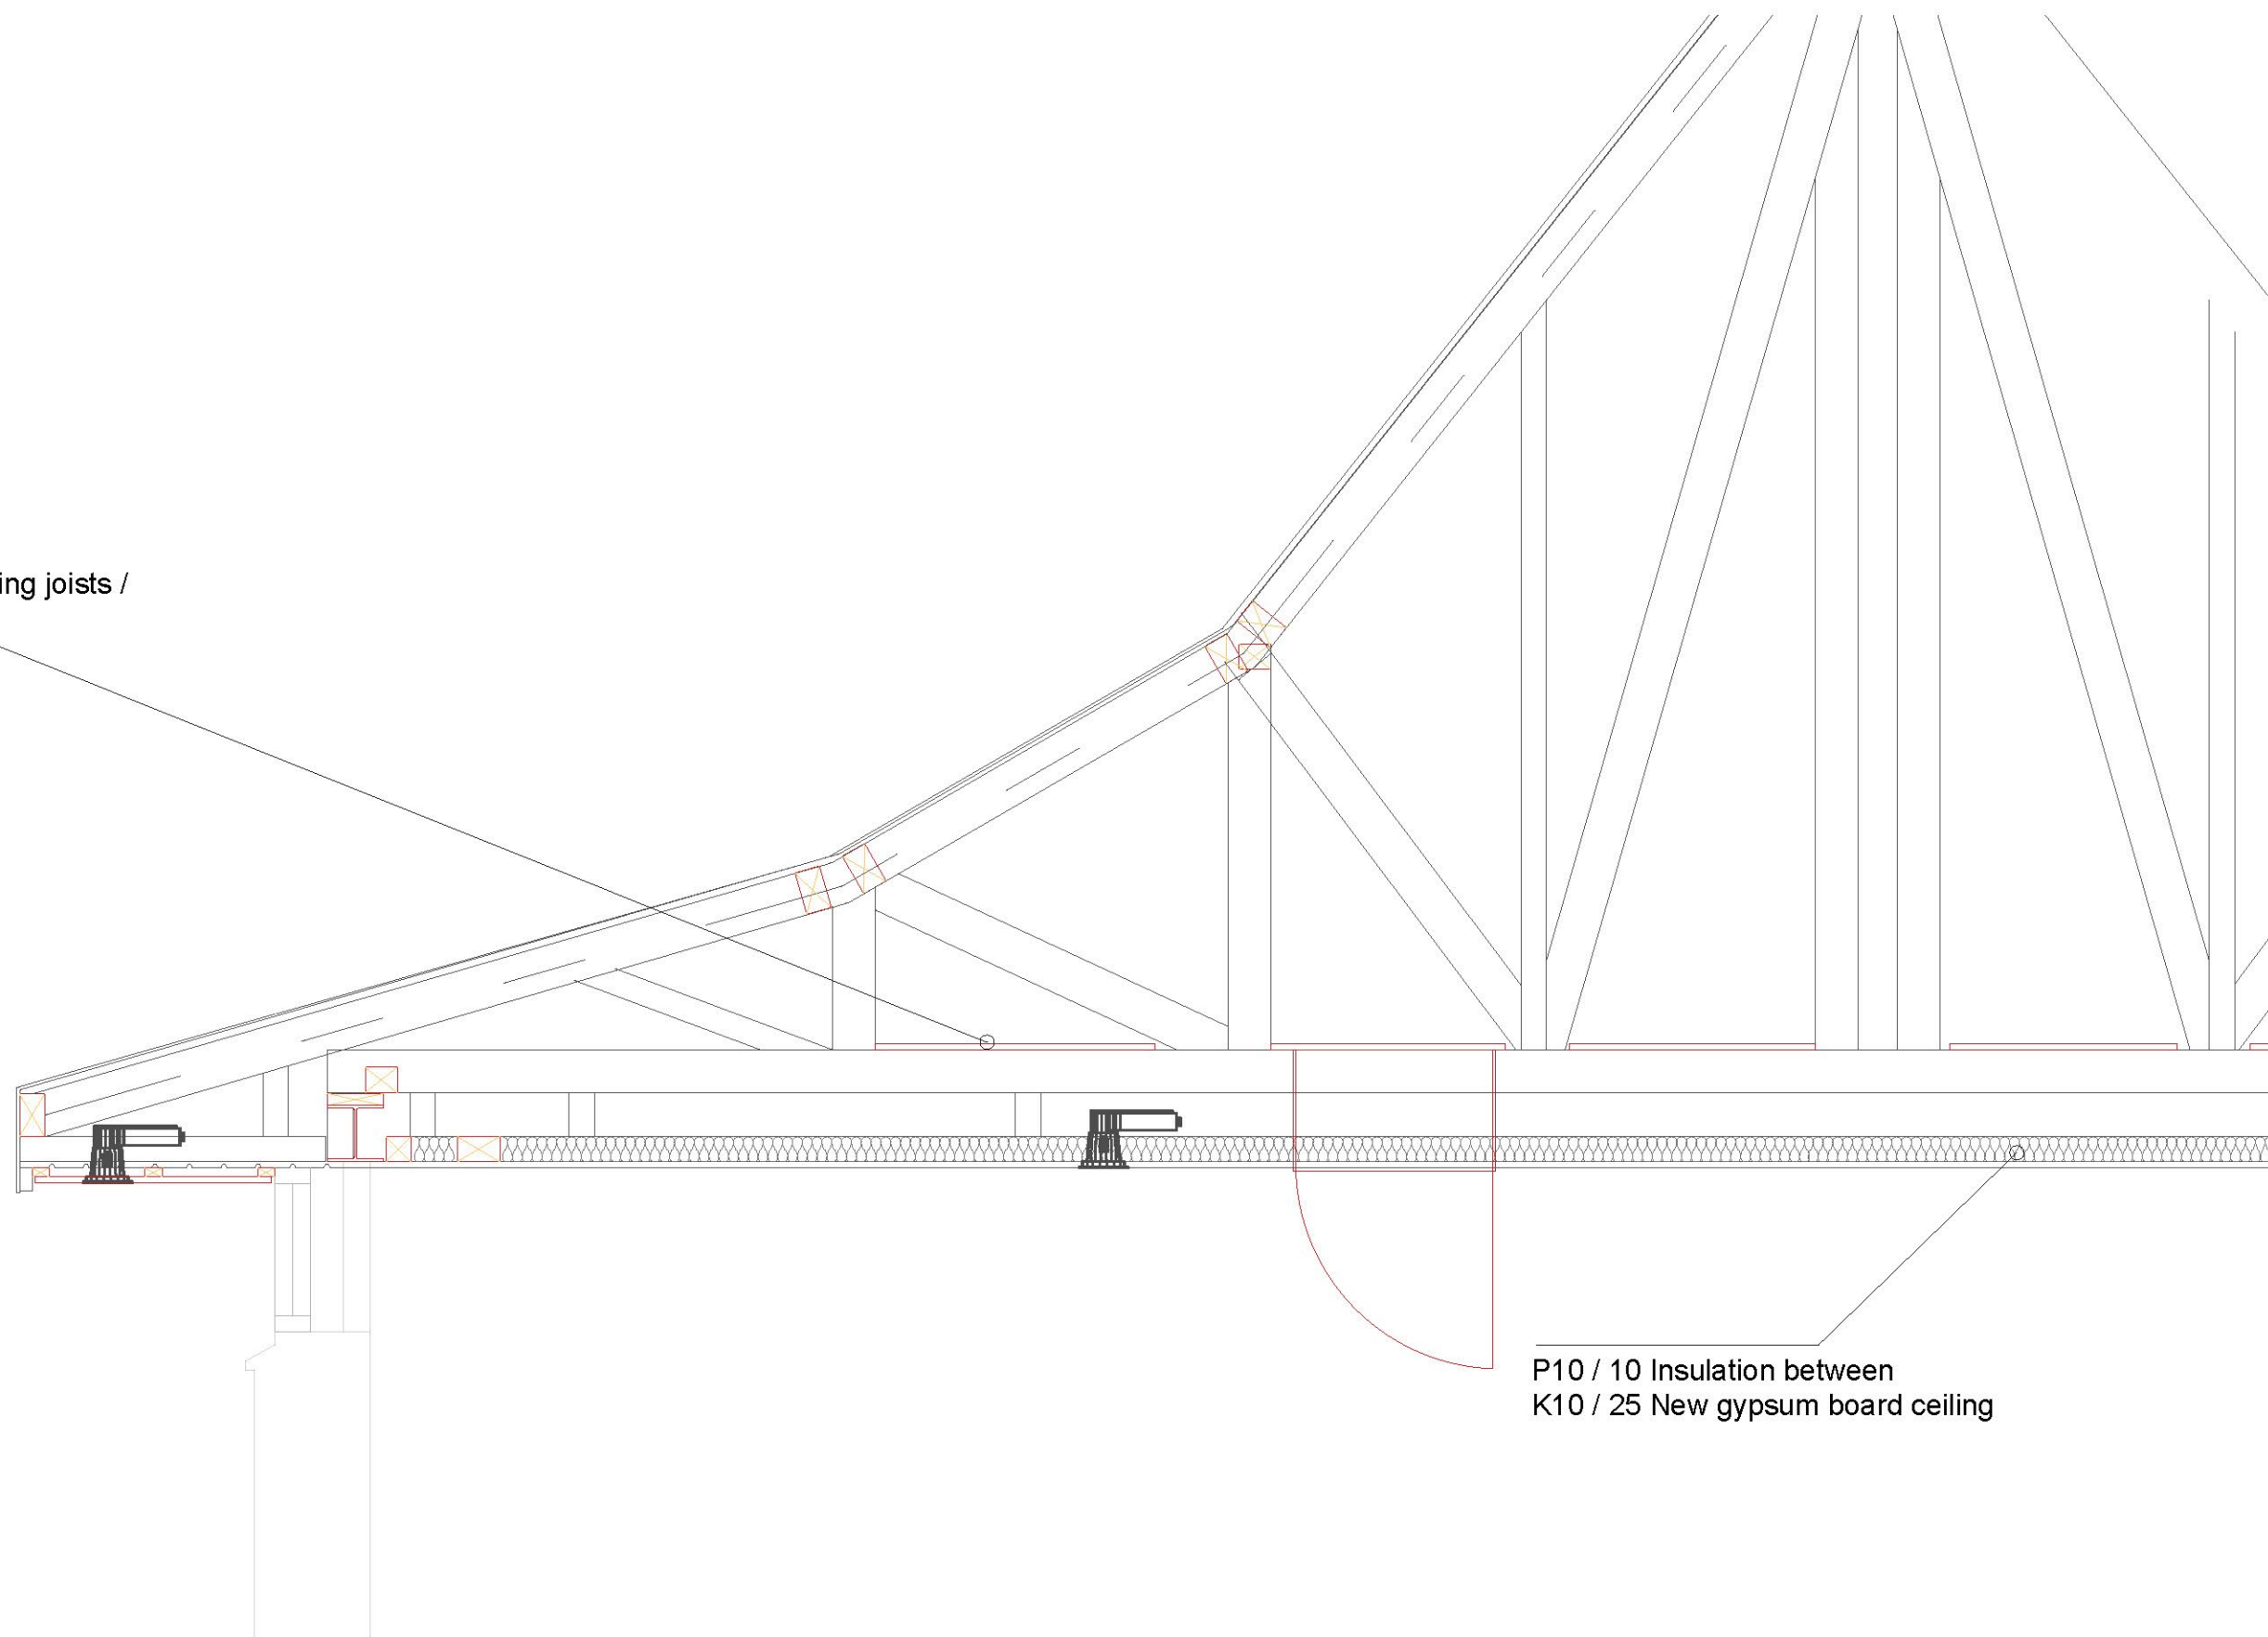

P10 / 10 Insulation between
K10 / 25 New gypsum board ceiling


REV.	DESCRIPTION	INIT.	DATE

CLIENT
Truro City Council
PROJECT
The Green Public WC Facilities
DRAWING TITLE
Proposed Loft Section

SCALE
1:20 @ A3
PROJECT No
373
DRAWING No
LL-373-AL(0)119

REVISION
a
DRAWN BY
CB
DATE DRAWN
16-May-23

CHECKED BY
MK
DRAWING STATUS
d

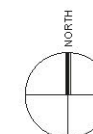

a PRELIMINARY	e ISSUED FOR APPROVAL
b ISSUED FOR PLANNING	f ISSUED FOR CONSTRUCTION
c ISSUED FOR INFORMATION	g ISSUED AS BUILT
d ISSUED FOR TENDER/COSTING	