

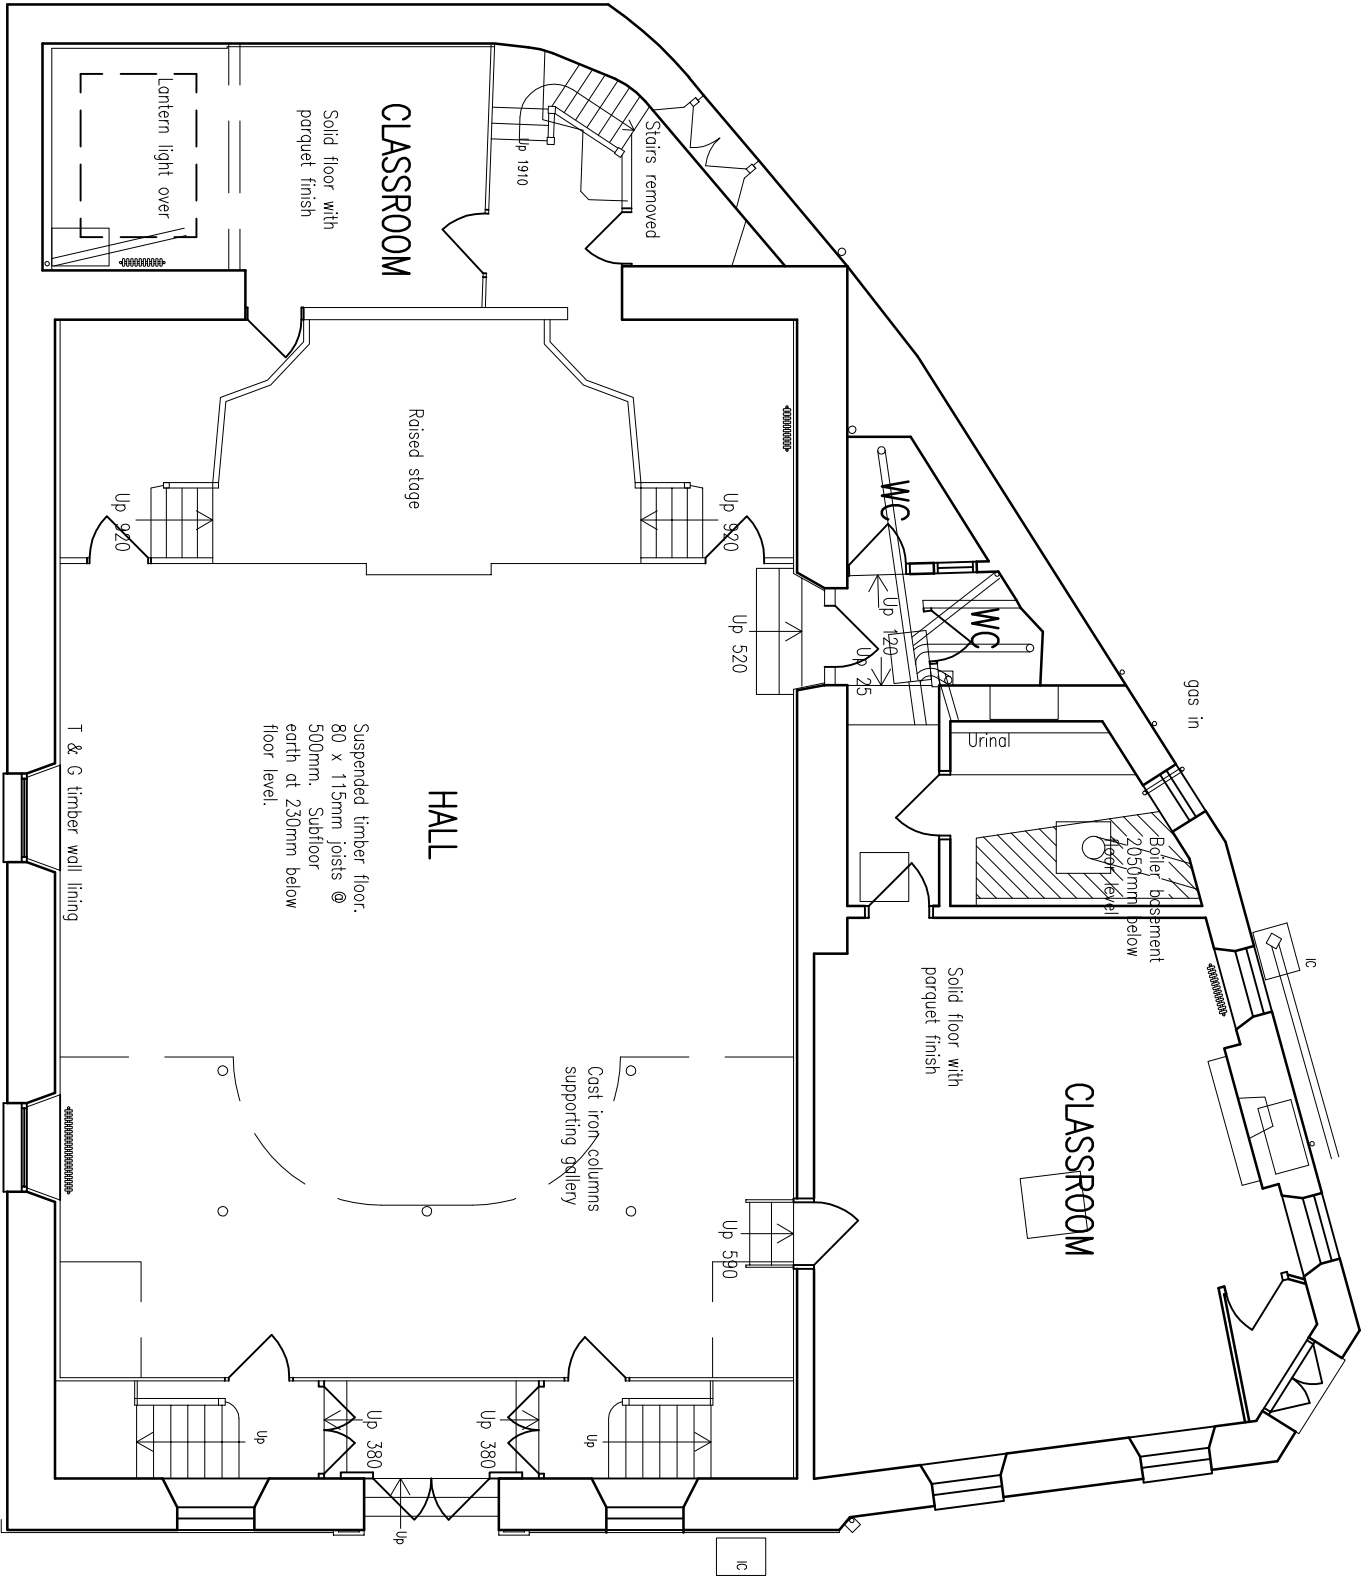


FIRST FLOOR PLAN
(NOT SURVEYED)

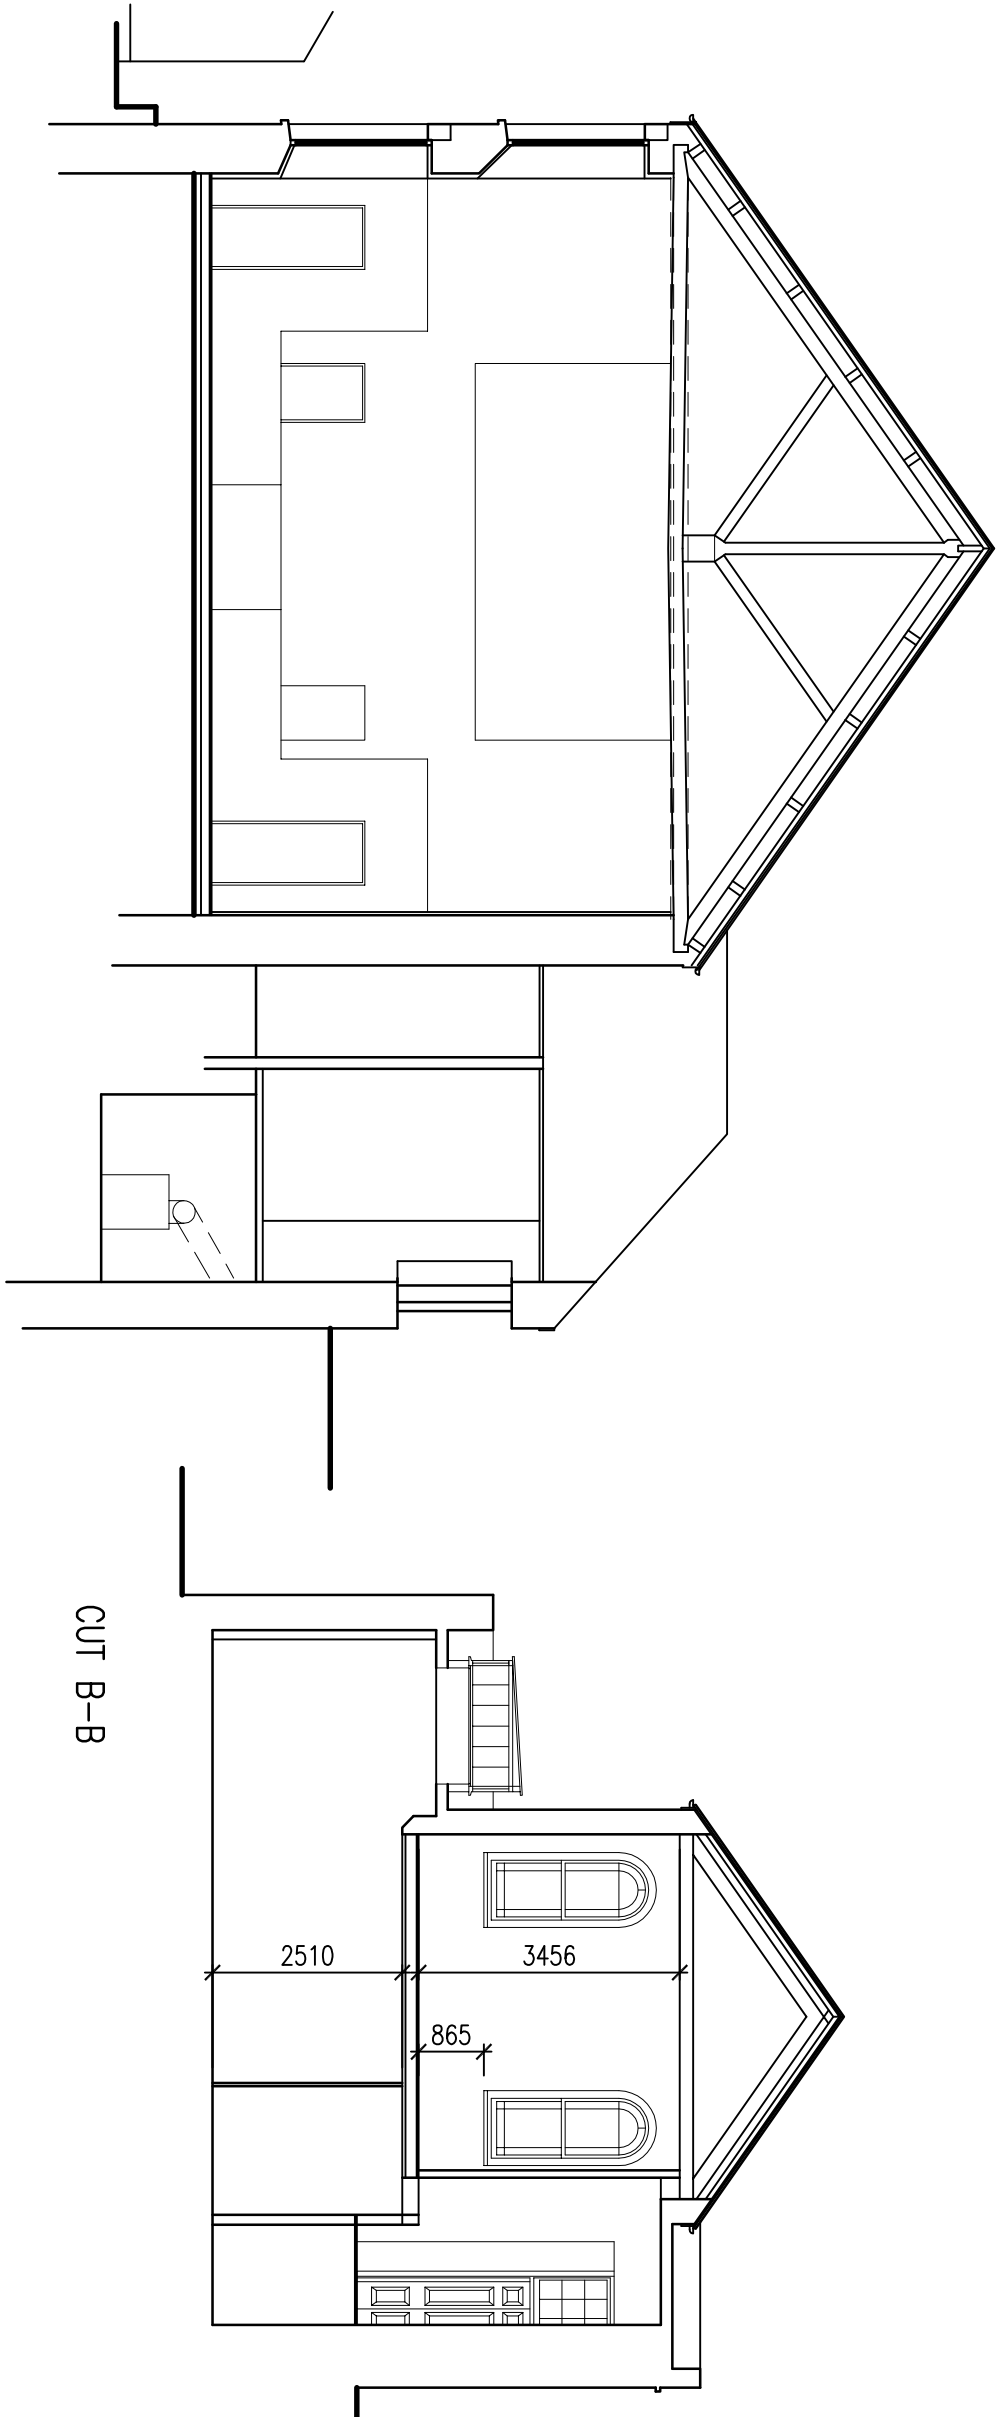

GROUND FLOOR PLAN GA 245m²

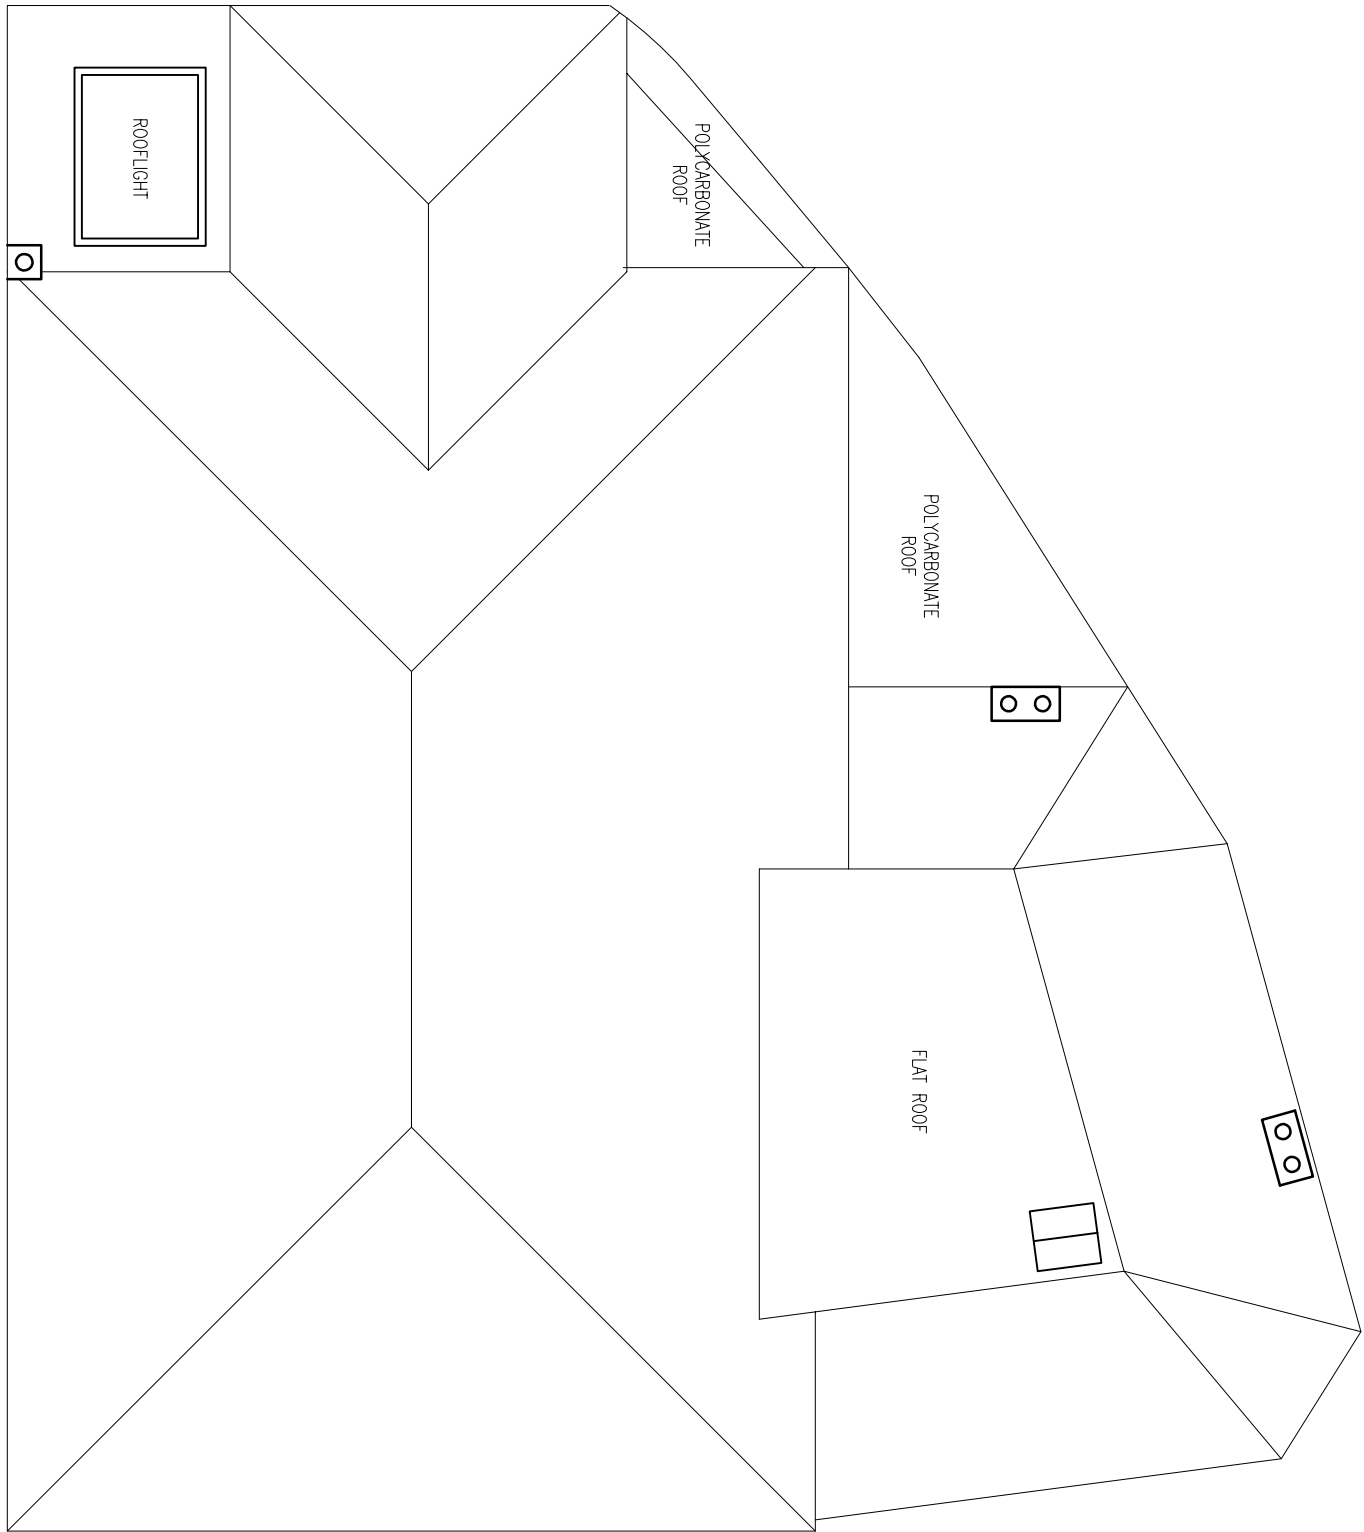

ROOF PLAN