



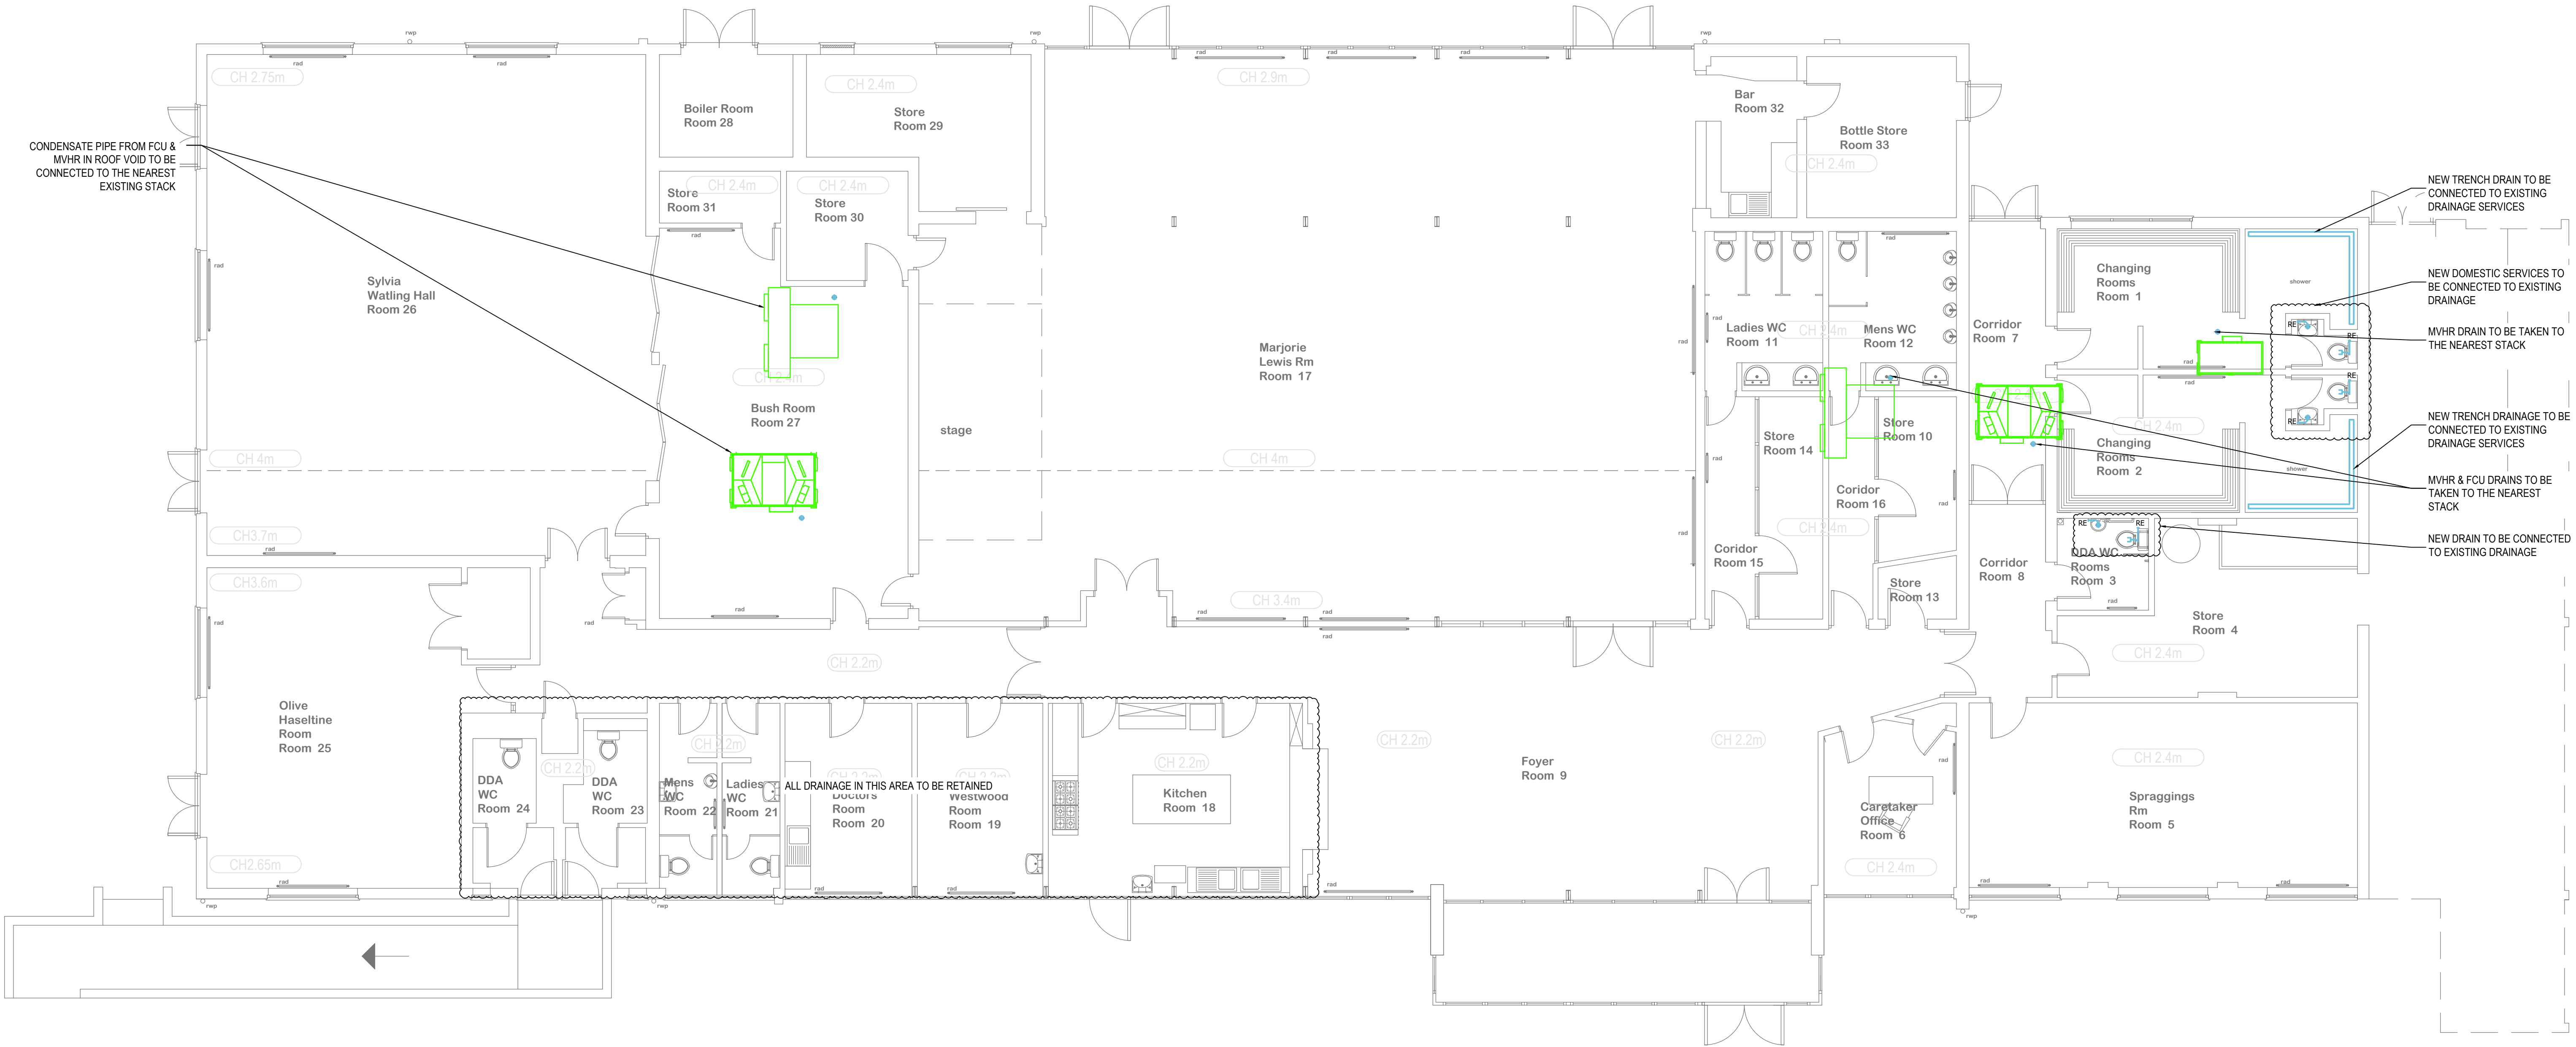

TENDER ISSUE

T2	TENDER ISSUE	HF	PD	ALH	AUG 21
T1	TENDER ISSUE	HF	PD	ALH	JUL 21
P1	PRELIMINARY ISSUE	HF	PD	ALH	JUL 21
REV	DESCRIPTION	BY	CHK	APP	DATE

Client
HELLEDON PARISH COUNCIL

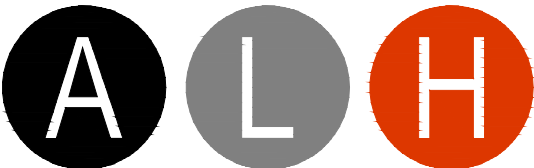

Building Services Design Ltd
GREENRIDGE, LITTLEFIELDS, DEREHAM, NORFOLK NR19 1BQ
Tel/ Fax: 01362 652704 Mobile: 07789 815485
email: andrew@alhdesign.co.uk

Project:
HELLEDON COMMUNITY CENTRE
WOODVIEW ROAD, HELLEDON
NORFOLK, NR6 5SR

Drawing Title:
MECHANICAL SERVICES
DRAINAGE

Scale @	A1	Drawn	Date	Checked	Date	Approved	Date
1:75		AC	JUL 21	PD	JUL 21	AJS	JUL 21
Project No.			Type	Drawing No.		Revision	
21027			ML	50-07		T2	