
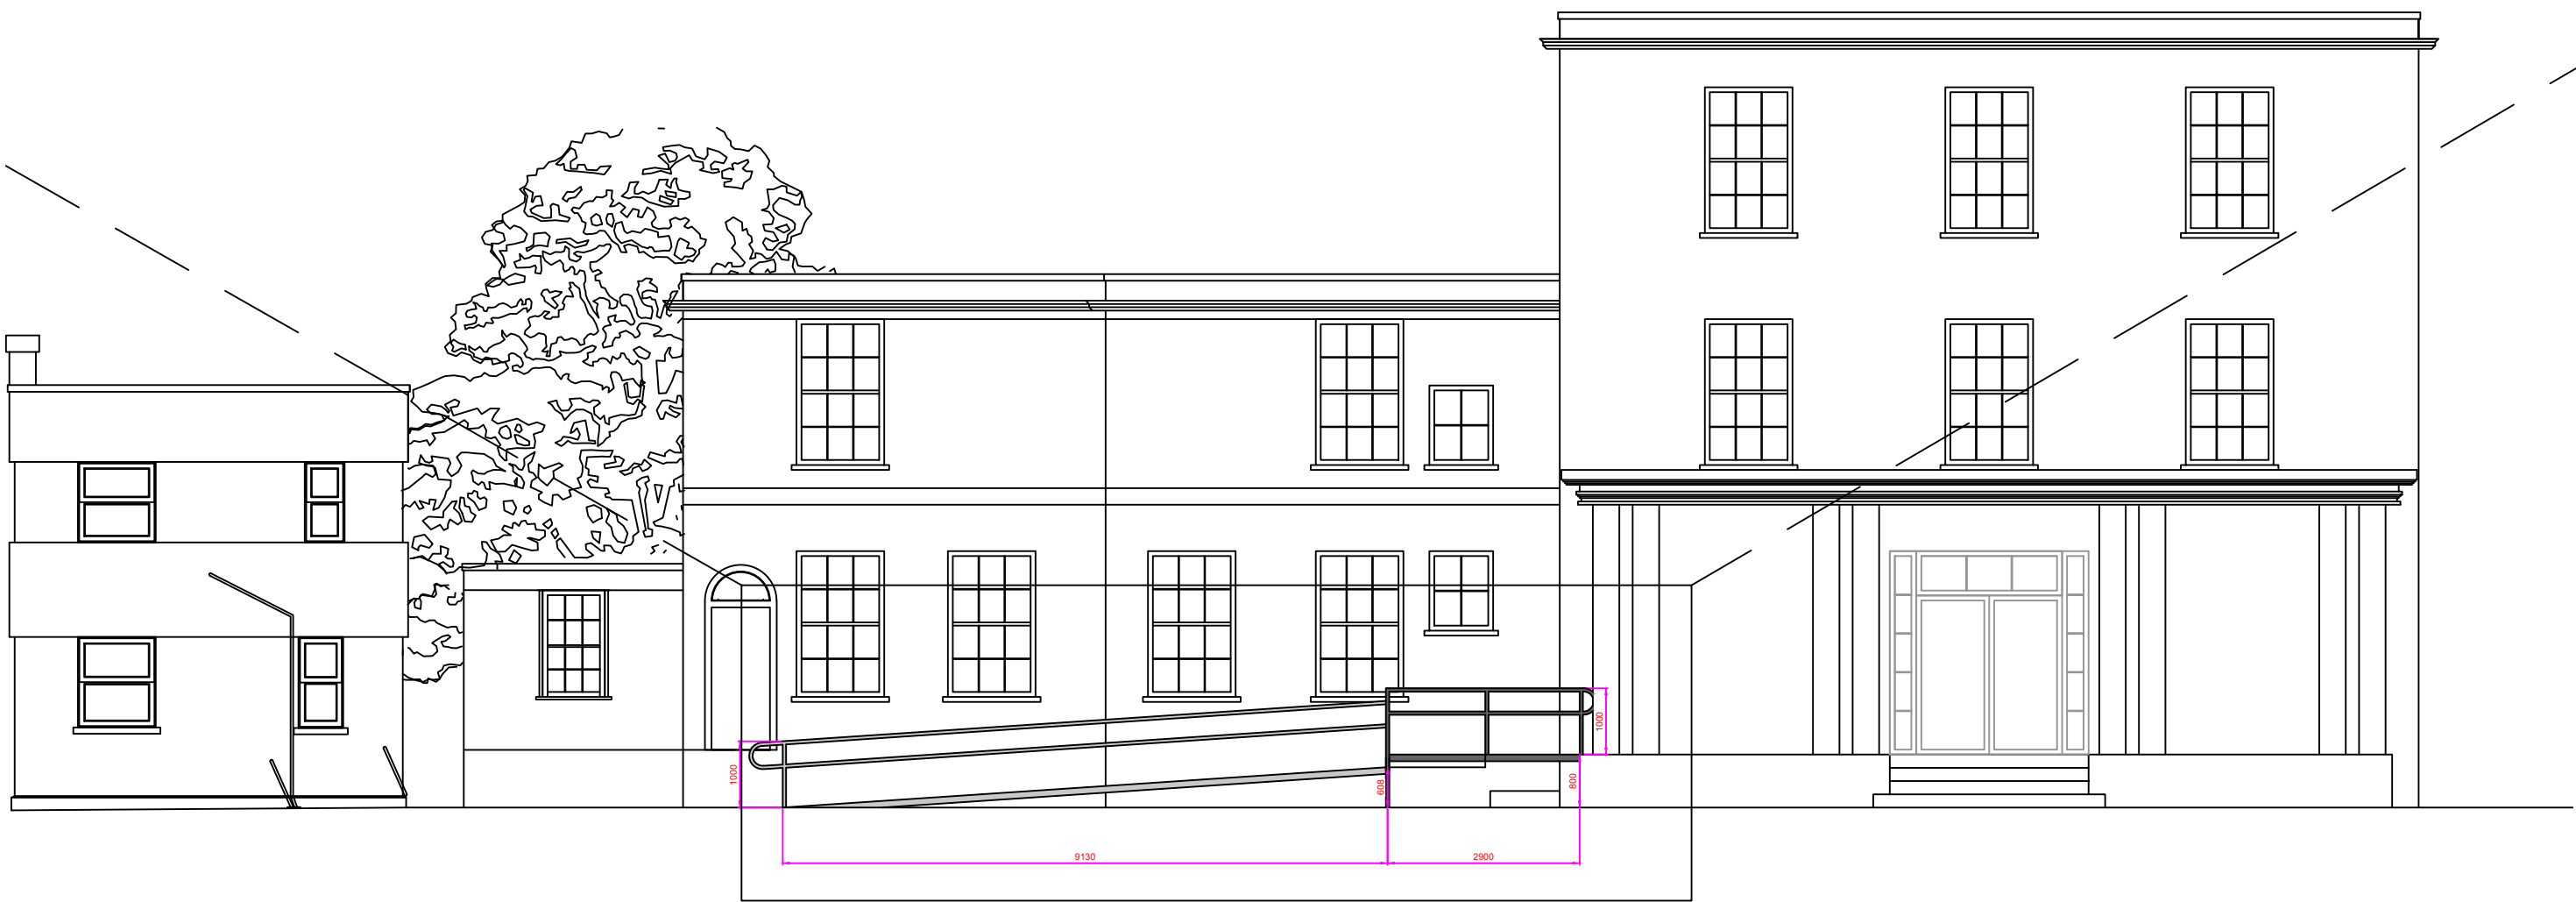




revisions		
A	Paper size amended. Scale bars added	26/11/19

project	Pierremont Hall Pierremont Park Broadstairs		
client	Broadstairs and St Peters Town Council		
title	Access Ramp		
scale	@A1 1:50, 1:100	date Oct 2019	drawn WH
		chk'd	

 One Step Beyond Westfield Lane, Etchinghill Kent CT18 8BT Tel 013033863320		drawing no	1733.WR	rev

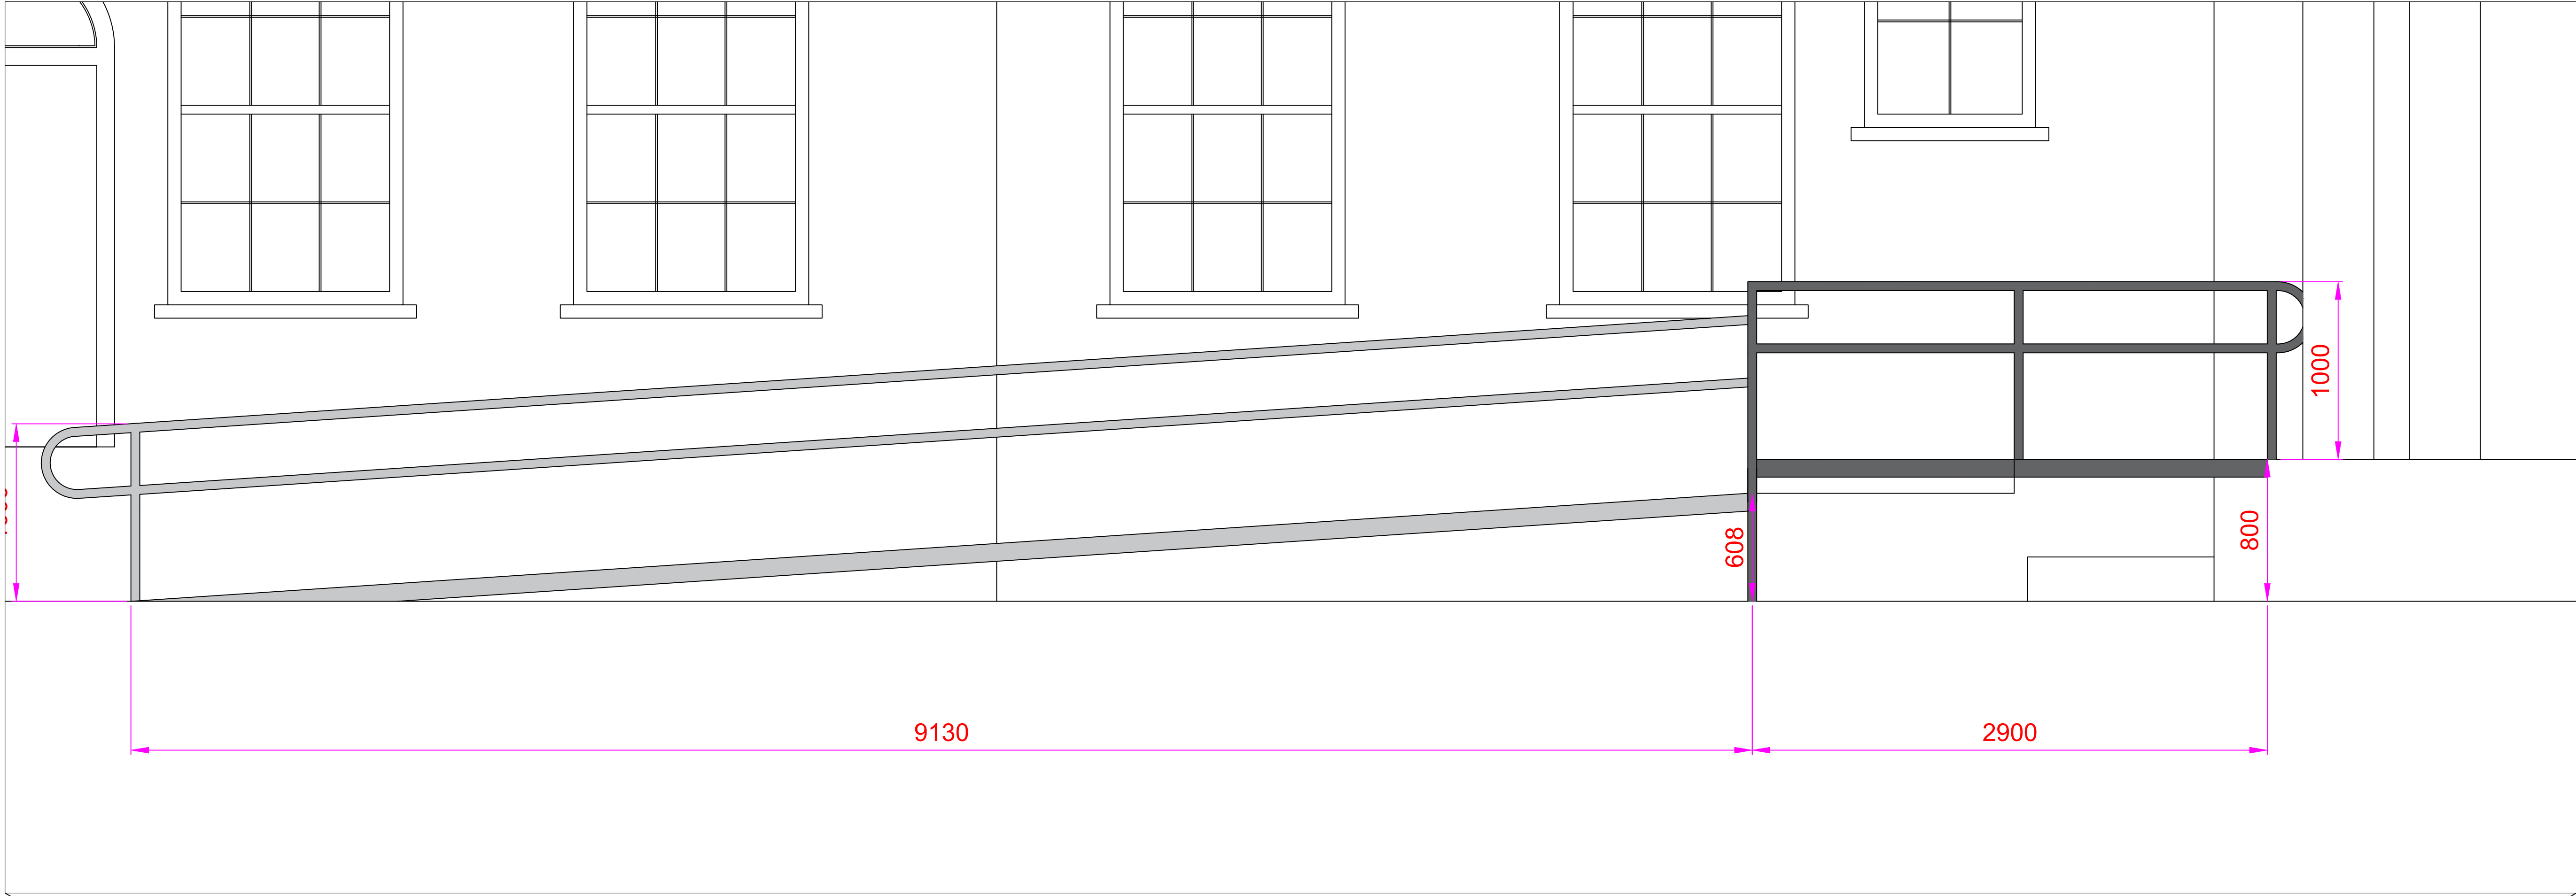

This drawing is the copyright of Rubicon Building Consultancy Ltd and should not be copied or reproduced without written consent. All dimensions are to be checked on site prior to fabrication and the RBC Ltd notified of any discrepancy. Do not scale from this drawing.

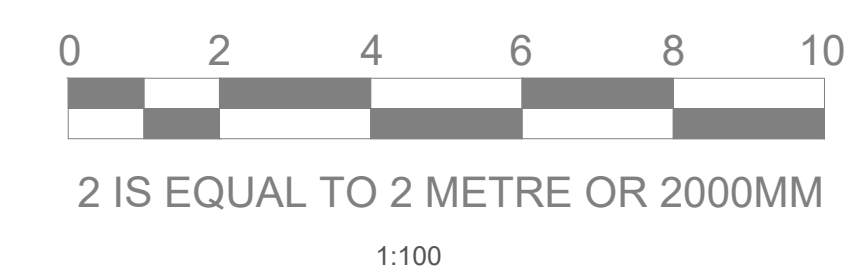
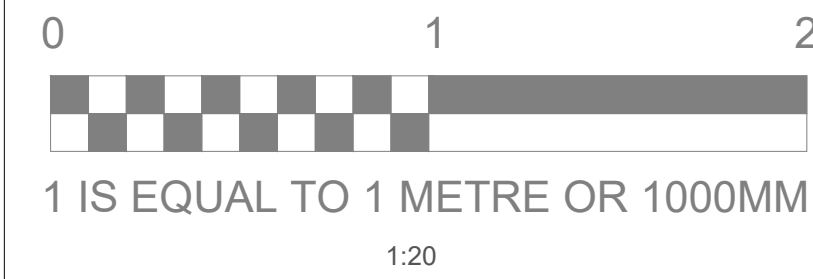


revisions		
A	Paper size amended. Scale bars added.	26/11/19



project		Pierremont Hall Pierremont Park Broadstairs	
client		Broadstairs and St Peters Town Council	
title		Access Ramp	
scale	@A1 1:20, 1:100	date	Oct 2019
drawn	WH	chk'd	
drawing no		1733.WR2	
rev			

RUBICON
Building Consultancy

One Step Beyond Westfield Lane, Etchinghill
Kent CT18 8BT Tel 013033863320

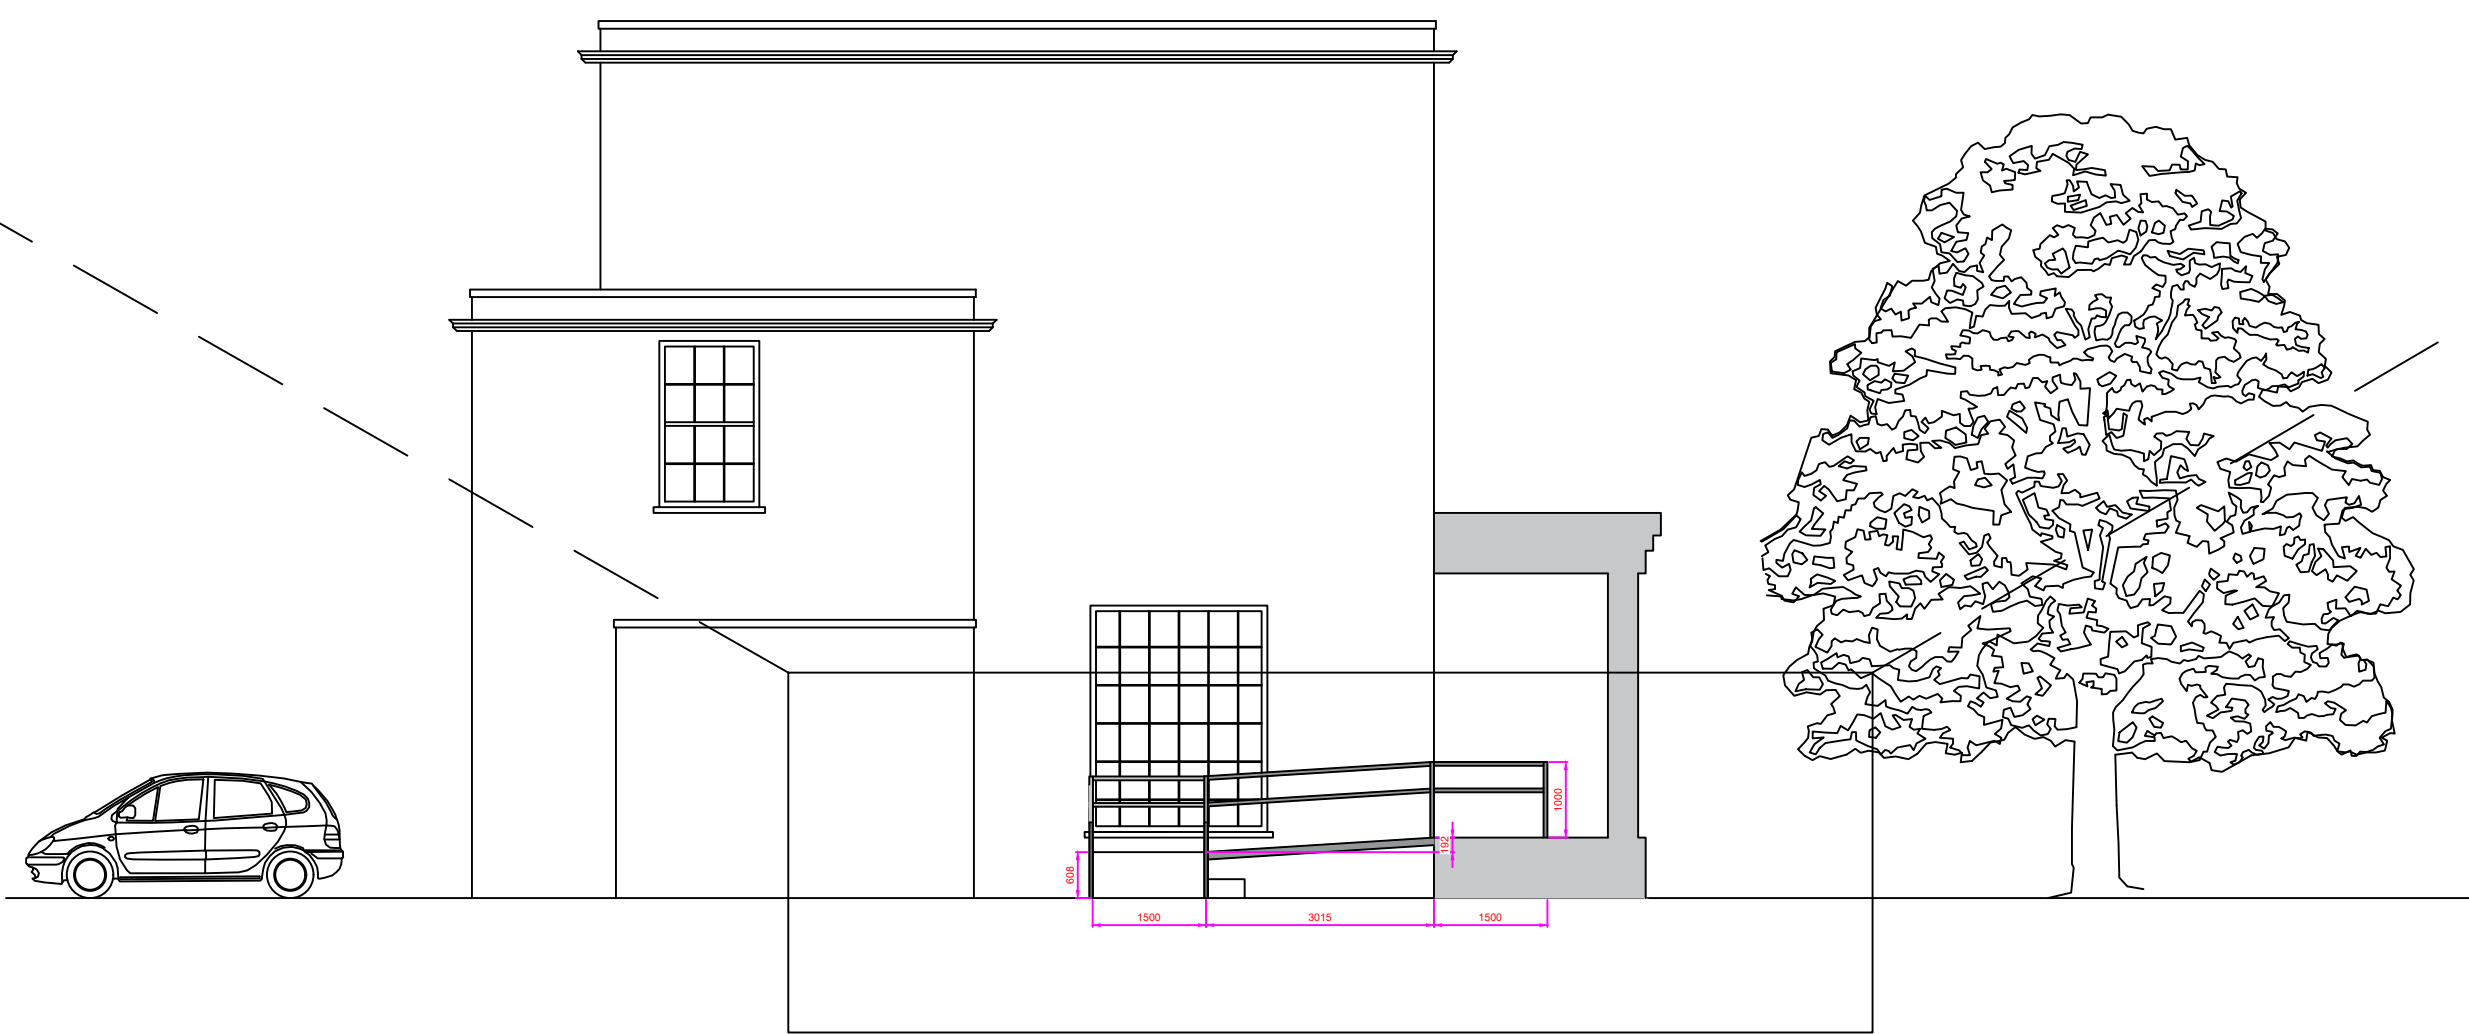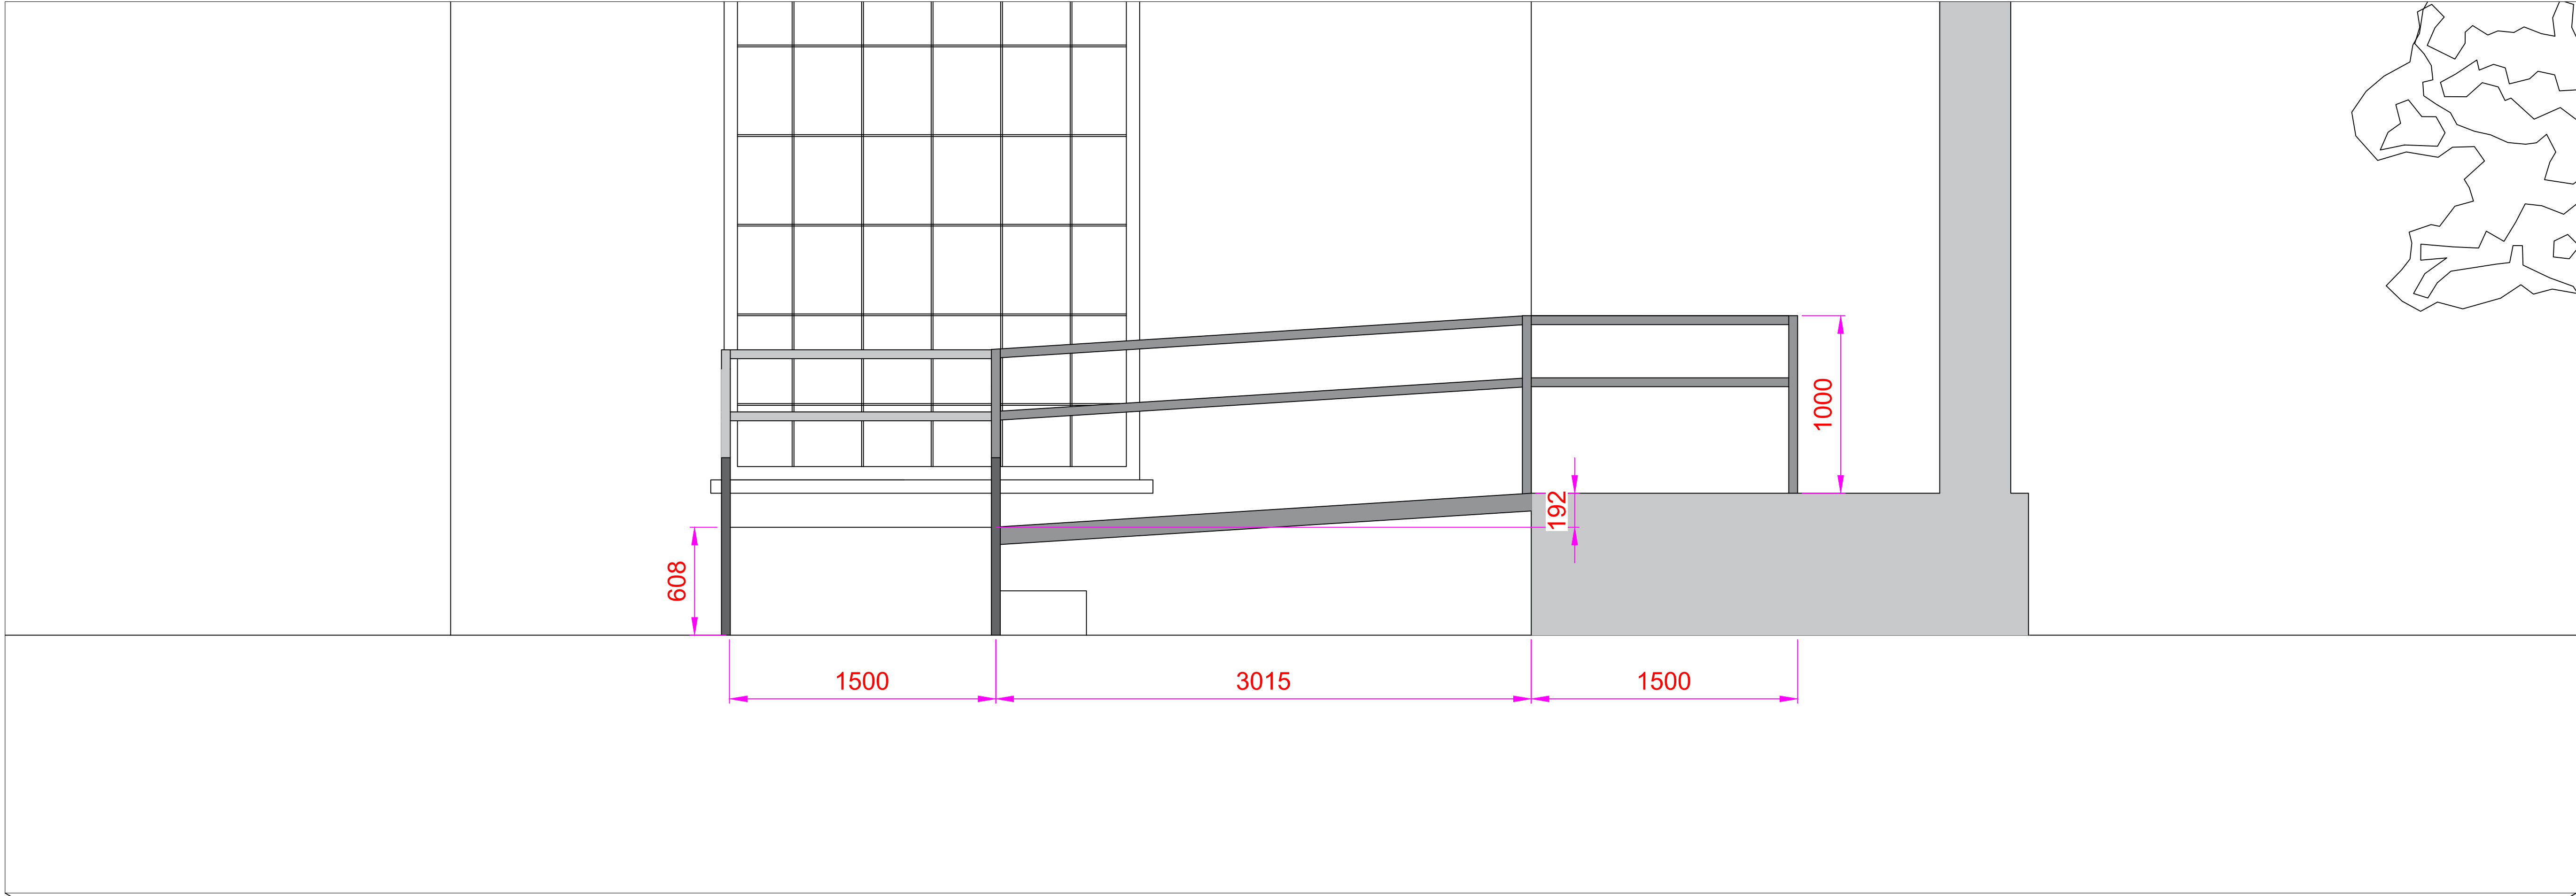

This drawing is the copyright of Rubicon Building Consultancy Ltd and should not be copied or reproduced without written consent. All dimensions are to be checked on site prior to fabrication and the RBC Ltd notified of any discrepancy. Do not scale from this drawing.

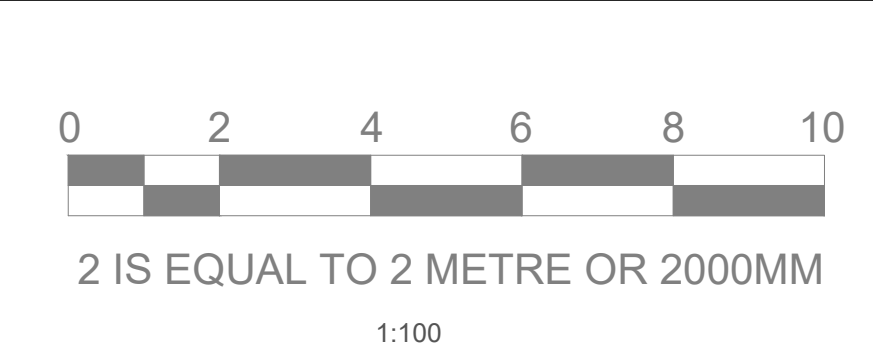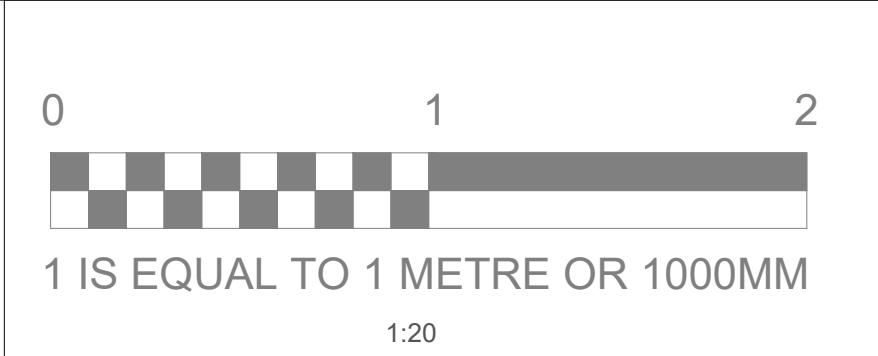

revisions		
A	Paper size amended. Scale bars added.	26/11/19

project		Pierremont Hall Pierremont Park Broadstairs	
client		Broadstairs and St Peters Town Council	
title		Access Ramp	
scale	@A1 1:20, 1:100	date	Oct 2019
drawn	WH	chk'd	
drawing no		1733.WR3	
rev			



RUBICON
Building Consultancy

One Step Beyond Westfield Lane, Etchinghill
Kent CT18 8BT Tel 013033863320