


Notes:

1. All dimensions are to be checked on site before the commencement of works. Any discrepancies are to be reported to the Architect & Engineer for verification. Figured dimensions only are to be taken from this drawing.
2. This drawing is to be read in conjunction with all relevant Engineers' and Service Engineers' drawings and specifications.

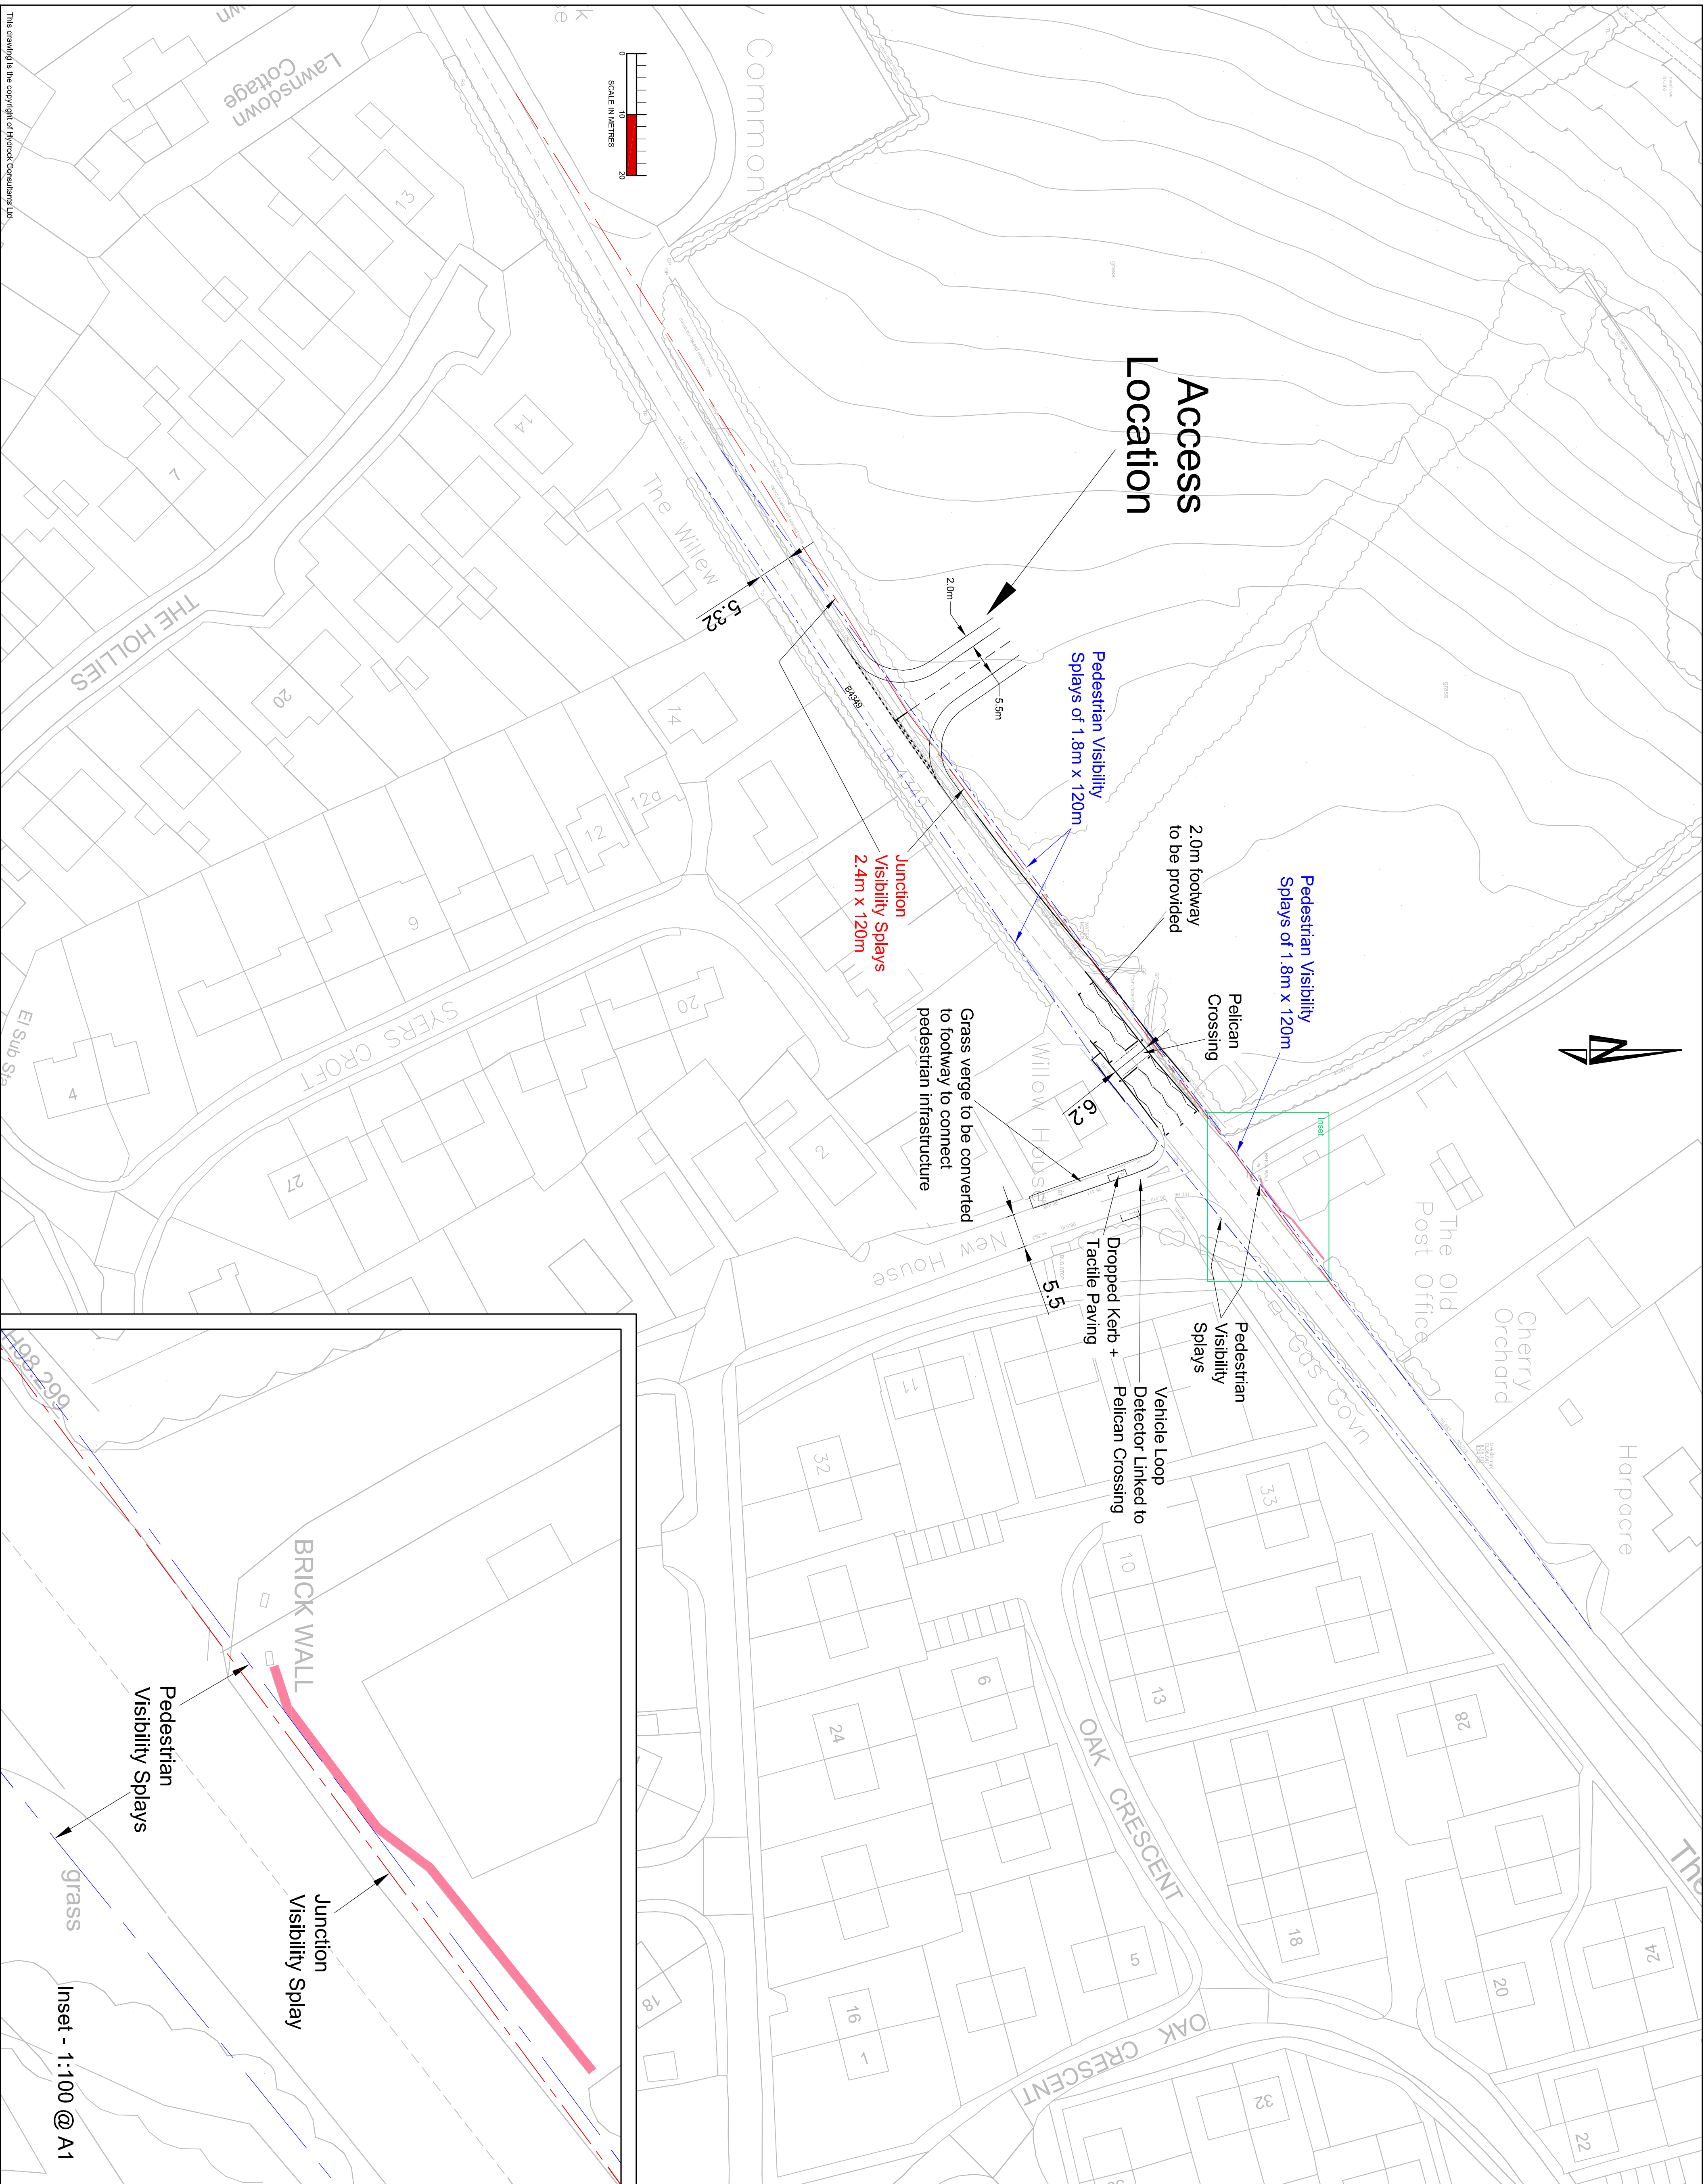

Ref	Date	Description	By	Doc
H	23.12.14	Validity study's looking towards equipment added.	PMU	SED 14
G	11.12.14	OSI added.	PMU	SED 14
F	10.12.14	Crack annotated. Large scale heat added.	PMU	SED 14
E	09.12.14	OS map simplified.	PMU	SED 14
D	21.11.14	Dimensions and junction stability study added.	PMU	SED 14
C	13.11.14	Reduction of problems concerning	PMU	SED 14
B	07.11.14	Validity Study annotated.	PMU	SED 14
A	07.11.14	Validity study added in both directions.	PMU	SED 14

Architect

Hydrock

Hydrock Consultants Ltd
St Baldern's Hall
239 Ashley Road
Hales, Cheshire
Tel: 01457 233 0746
machines@hydrock.com
www.hydrock.com

Gladman Developments Ltd

Project Title:
Land of B4349
Clelonger, Hereford

Drawing	
---------	--

Suggested Access Proposal

Drawing Status:

PRELIMINARY ISSUE

C14193			
Drawn	Checked	Scale @ A1	Date
PMA	SD	1:500	30.10.2014
			Issue Date 30.10.2014

003