



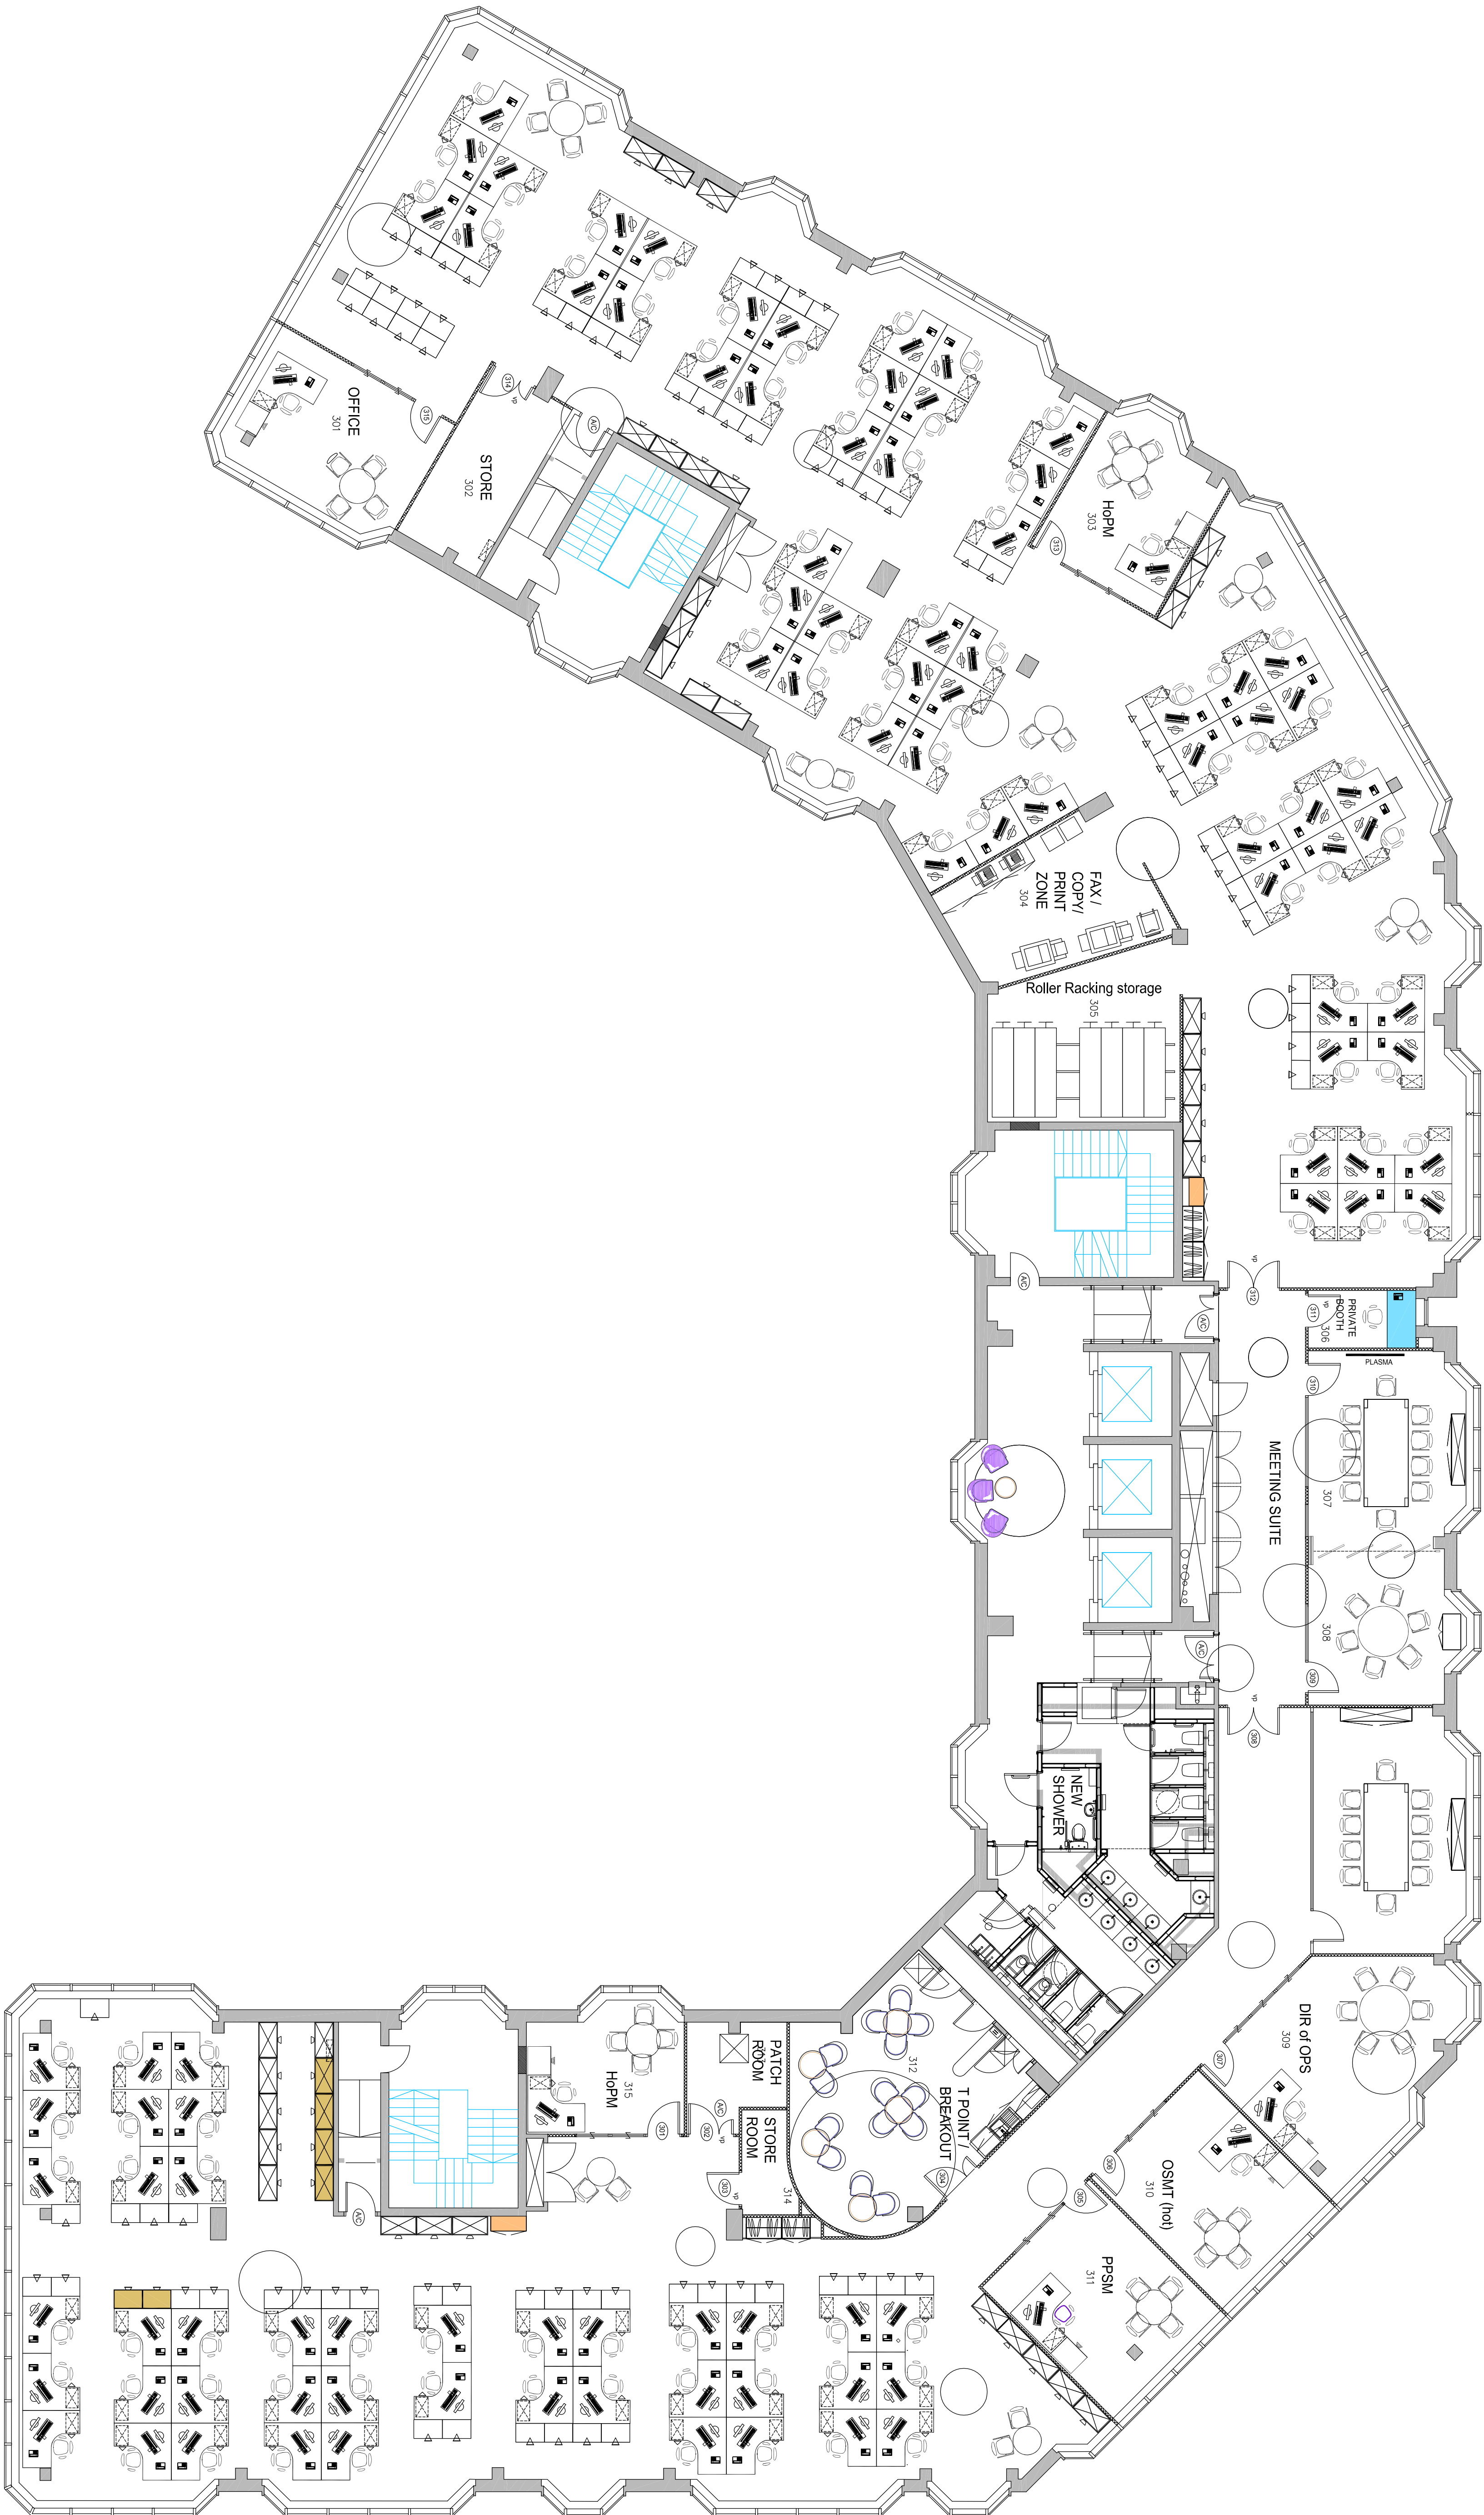

125, Old Broad Street
London EC2N 2DQ
Tel: +44 (0)20 3296 3200
Fax: +44 (0)20 3296 3100
www.dtz.com

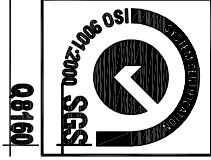

CLIENT	BIG LOTTERY FUND	SCALE	1:100@A1
PROJECT	APEX HOUSE BIRMINGHAM	DATE	30.09.09
DESIGN	GENERAL ARRANGEMENT	DRAWN	CAO
THIRD FLOOR		APPROVED:	
DATE		REVISION:	