



**Site Inspection:**  
 I4 - Four Weekly inspections to the whole site  
**Cleanse:**  
 C6 - Quarterly Cleanse to whole site

- Key**
- HCA Leasehold Boundary
  - ✎ G4 B - Long Grass - 2 Cuts
  - ▽ Mature Woodland



Reproduced by permission of Ordnance Survey on behalf of Her Majesty's Stationery Office.  
 © Crown Copyright and database right 2014. All rights reserved.

Rev	Description	Drawn	Approved	Date




**Project**  
 LC156  
 Northampton Town and Brackmills  
 Landscape Maintenance and Cleansing  
 Contract 2015

**Title**  
 Booth Rise  
 Postcode: NN3 7TT

Drwg No **DLC156.001**

Scale **1:1000 @ A3**      Date **30/01/15**

Drawn <b>GJH</b>	Checked <b>RM</b>	Approved <b>SB</b>
---------------------	----------------------	-----------------------

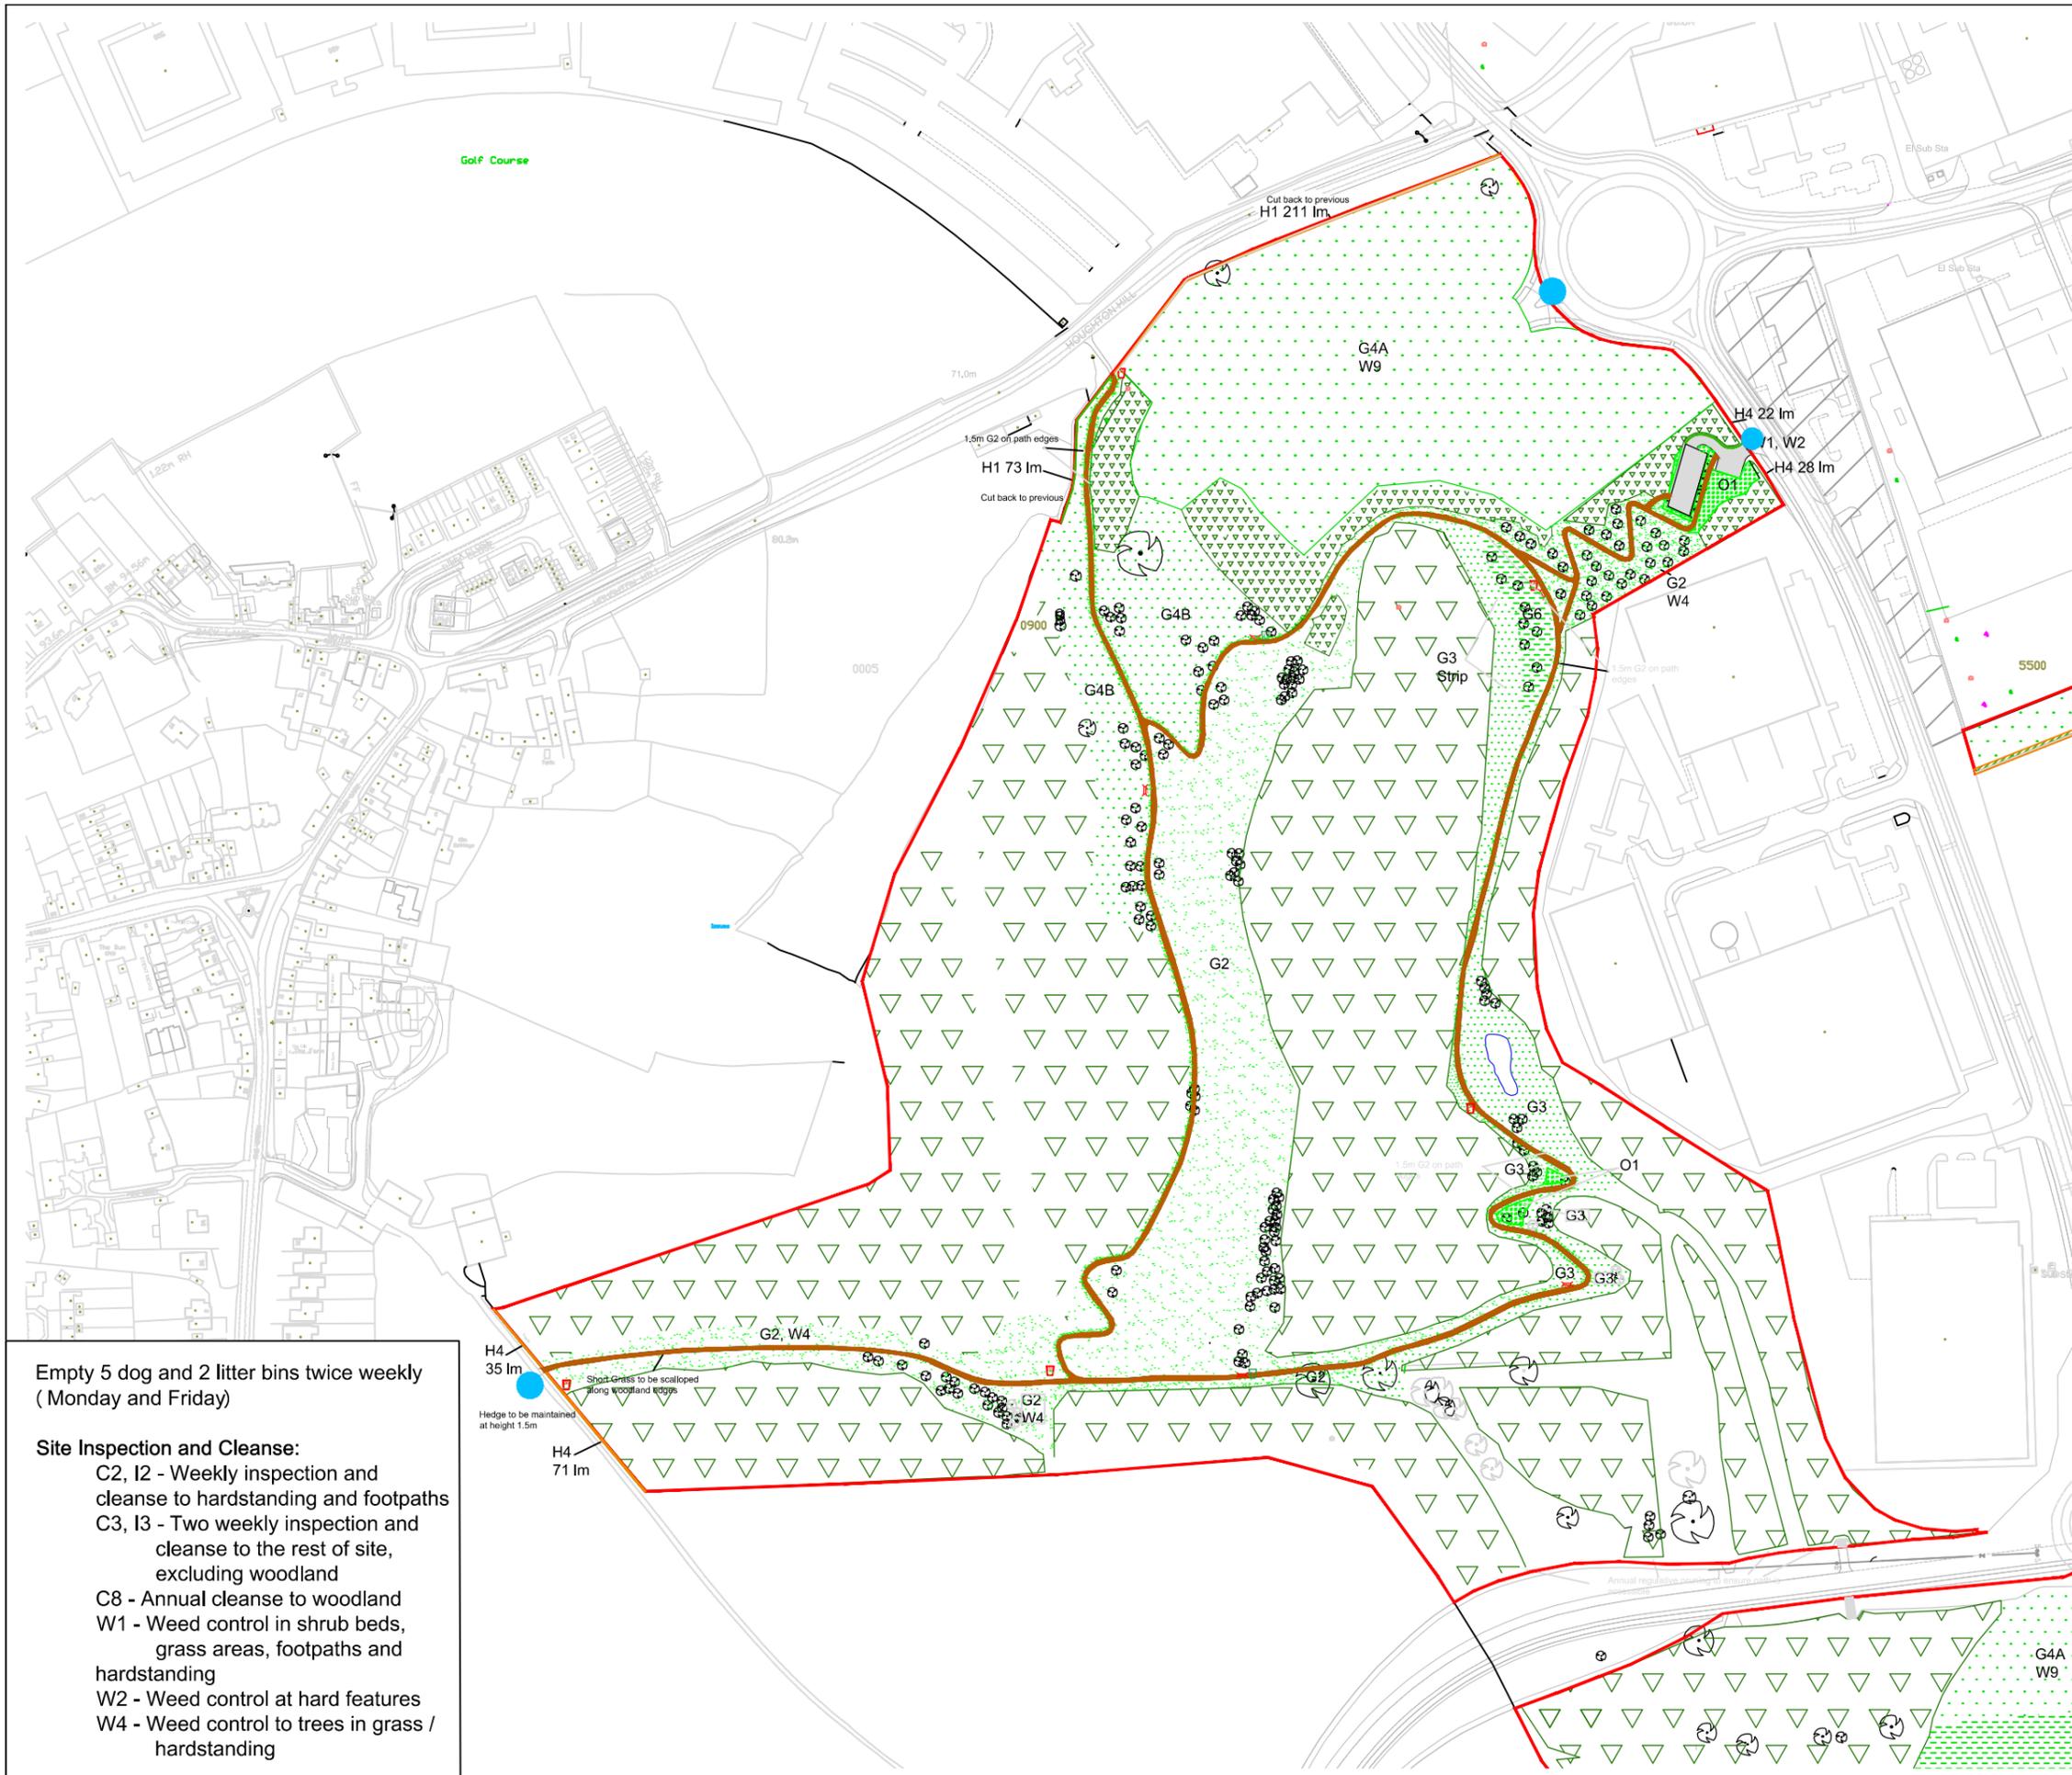

**Key**

- HCA Leasehold Boundary
- H1 - One Side Only and Top
- H4 - Both Sides
- G2 - Short Grass
- G3 - Rough Grass
- G4 A - Long Grass - 1 Cut
- G4 B - Long Grass - 2 Cuts
- G6 - Wildlife and Conservation Area
- O1 - Ornamental Shrub and Ground Pruning
- Footpath
- Hard Standing
- Mature Woodland
- Existing Trees
- Litter Bin
- Dog Bin
- Access Point



Reproduced by permission of Ordnance Survey on behalf of Her Majesty's Stationery Office.

© Crown Copyright and database right 2014. All rights reserved.

B	Removal of G4C	RM	LC	13/07/15
A	Addition of Access Point & Postcode	RM	LC	29/05/15
Rev	Description	Drawn	Approved	Date



**Project**

LC156  
Northampton Town and Brackmills  
Landscape Maintenance and Cleansing  
Contract 2015

**Title**

Brackmills Park  
Postcode: NN4 7PY

Drwg No **DLC156.002**

Scale **1:3000 @ A3** Date **30/01/15**

Drawn **GJH** Checked **RM** Approved **SB**

Empty 5 dog and 2 litter bins twice weekly (Monday and Friday)

- Site Inspection and Cleanse:**
- C2, I2 - Weekly inspection and cleanse to hardstanding and footpaths
  - C3, I3 - Two weekly inspection and cleanse to the rest of site, excluding woodland
  - C8 - Annual cleanse to woodland
  - W1 - Weed control in shrub beds, grass areas, footpaths and hardstanding
  - W2 - Weed control at hard features
  - W4 - Weed control to trees in grass / hardstanding

H4 35 lm  
Hedge to be maintained at height 1.5m

H4 71 lm

G2, W4

G2

G2

G2

G2


G2

G2

G2

G2, W4

G2

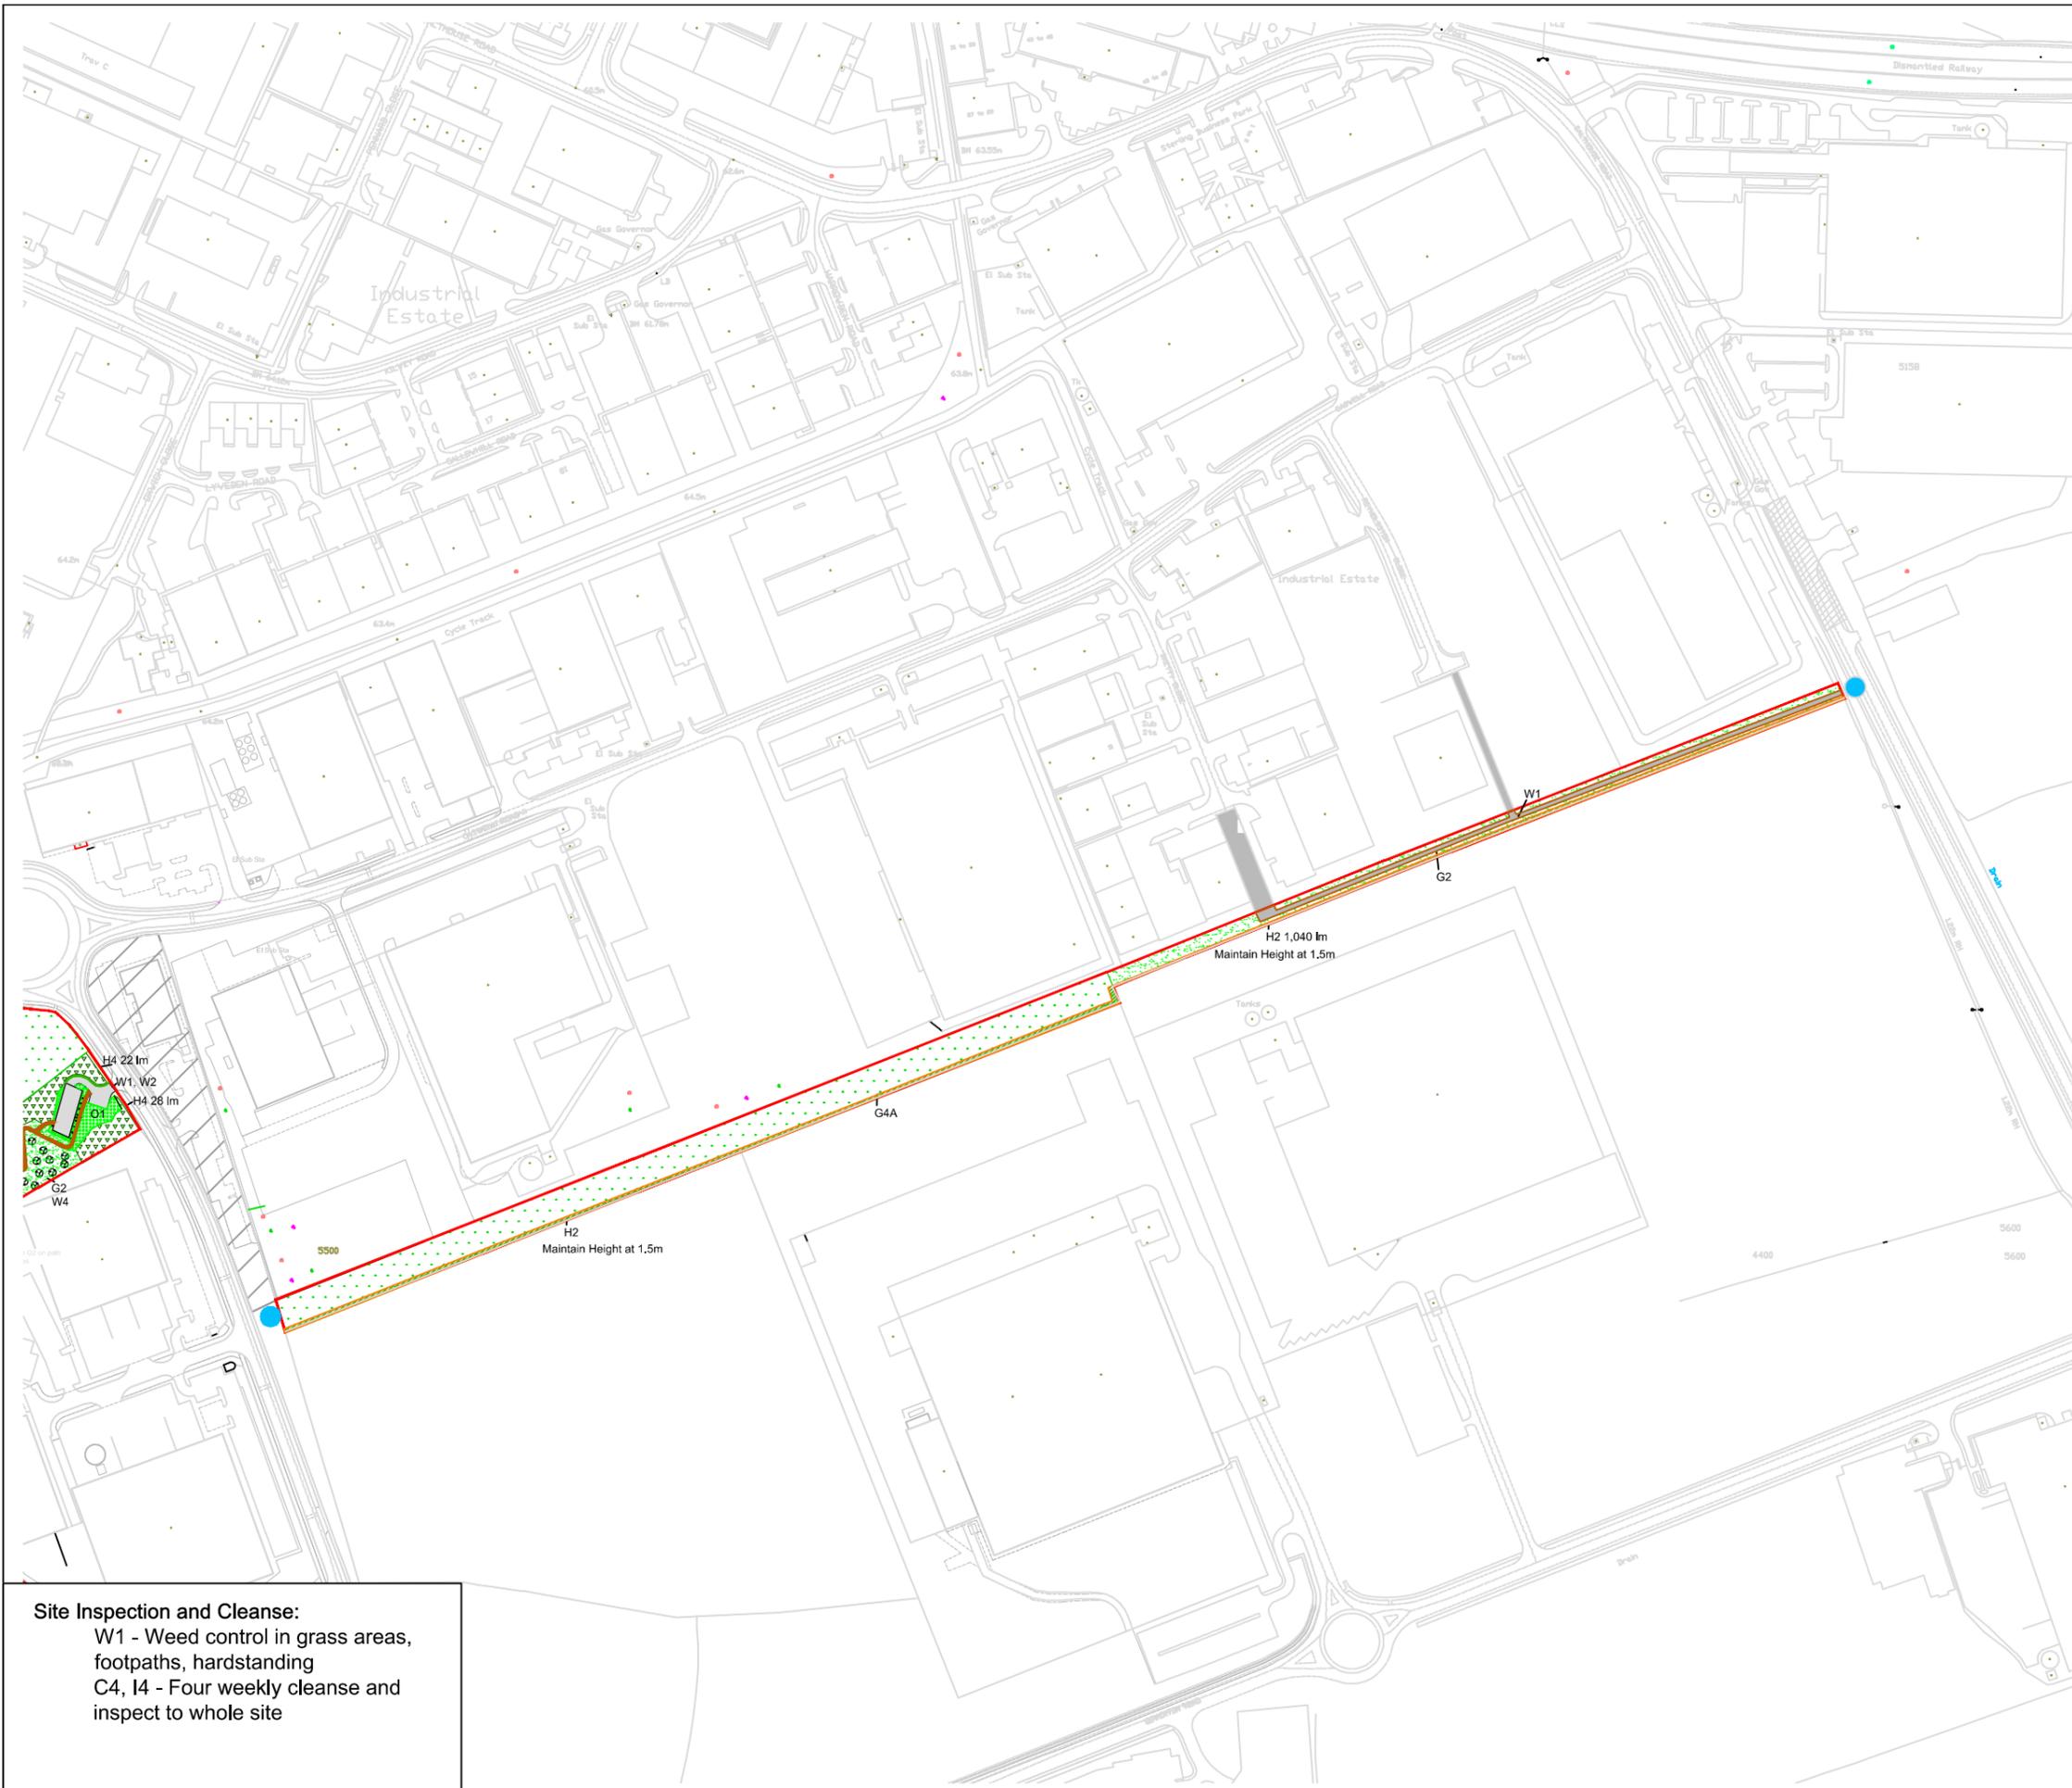

- Key**
- HCA Leasehold Boundary
  - H2 - One Side and Top
  - G2 - Short Grass
  - G4 A - Long Grass - 1 Cut
  - Hard Standing
  - Access Point



Reproduced by permission of Ordnance Survey on behalf of Her Majesty's Stationery Office.  
 © Crown Copyright and database right 2014. All rights reserved.

A	Addition of Access Point & Postcode	RM	LC	29/05/15
Rev	Description	Drawn	Approved	Date



**Project**  
 LC156  
 Northampton Town and Brackmills  
 Landscape Maintenance and Cleansing  
 Contract 2015


**Title**  
 Corridor Between Gowerton Road and  
 Salthouse Road  
 Postcode: NN4 7UF

Drwg No **DLC156.003**

Scale **1:4000 @ A3** Date **30/01/15**

Drawn **GJH** Checked **RM** Approved **SB**

**Site Inspection and Cleanse:**  
 W1 - Weed control in grass areas,  
 footpaths, hardstanding  
 C4, I4 - Four weekly cleanse and  
 inspect to whole site

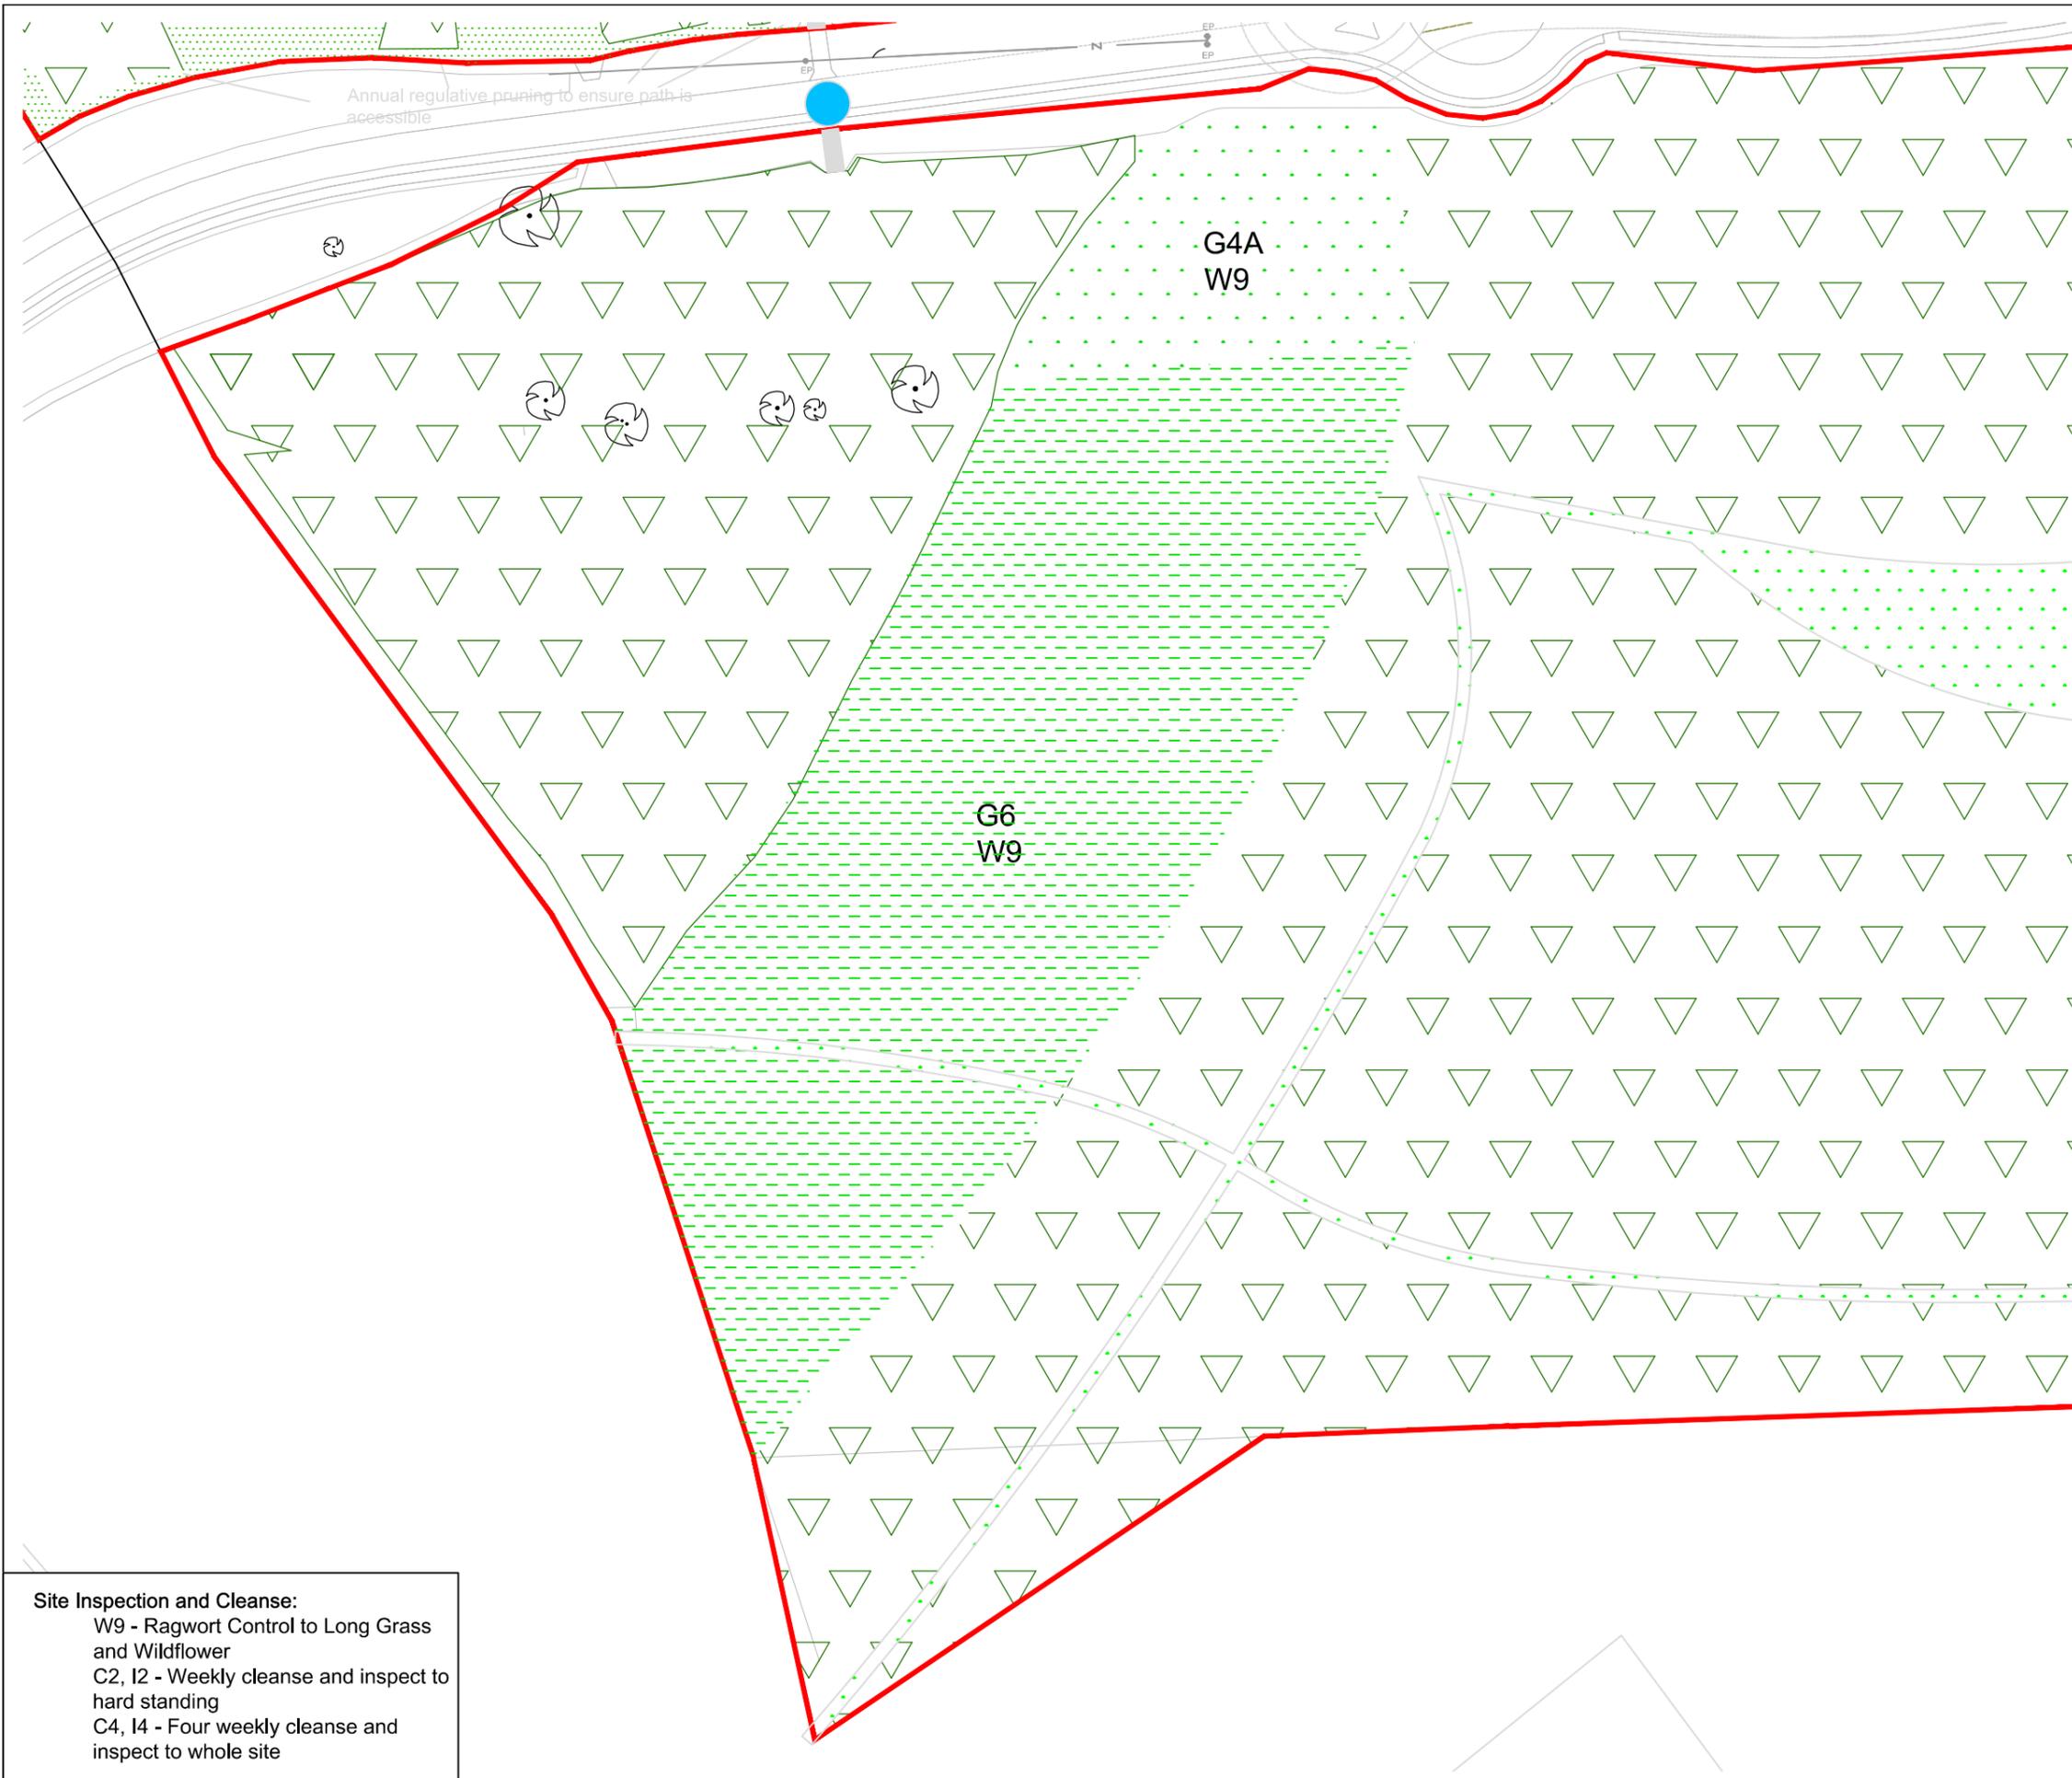

**Key**

-  HCA Leasehold Boundary
-  G3 - Rough Grass
-  G4 A - Long Grass - 1 Cut
-  G6 - Wildflower and Conservation Area
-  Mature Woodland
-  Access Point



Reproduced by permission of Ordnance Survey on behalf of Her Majesty's Stationery Office.

© Crown Copyright and database right 2014. All rights reserved.

A	Addition of Access Point & Postcode	RM	LC	29/05/15
Rev	Description	Drawn	Approved	Date



**Project**

LC156  
Northampton Town and Brackmills  
Landscape Maintenance and Cleansing  
Contract 2015

**Title**

Land South of Landimore Road  
Postcode: NN4 6EF

Drwg No  
**DLC156.004**

Scale  
**1:1500 @ A3**

Date  
**30/01/15**

Drawn <b>GJH</b>	Checked <b>RM</b>	Approved <b>SB</b>
---------------------	----------------------	-----------------------

**Site Inspection and Cleanse:**

W9 - Ragwort Control to Long Grass and Wildflower  
C2, I2 - Weekly cleanse and inspect to hard standing  
C4, I4 - Four weekly cleanse and inspect to whole site



- Key
- HCA Leasehold Boundary
  - G3 - Rough Grass
  - O1 - Ornamental Shrub and Ground Cover Pruning
  - Hardstanding
  - Scrub
  - Footpath
  - Access Point



Reproduced by permission of Ordnance Survey on behalf of Her Majesty's Stationery Office.  
 © Crown Copyright and database right 2014. All rights reserved.

A	North Car Park Removed	RM	SB	11/05/15
Rev	Description	Drawn	Approved	Date



**Project**  
 LC156  
 Northampton Town and Brackmills  
 Landscape Maintenance and Cleansing  
 Contract 2015


**Title**  
 Claret Car Parks  
 Postcode: NN5 5FL

Drwg No **DLC156.005A**

Scale **1:1500 @ A3** Date **02/02/15**

Drawn **GJH** Checked **RM** Approved **SB**

**Site Inspection and Cleanse:**  
 W1 - Weed control to hard standing and footpaths  
 I4 - Four Weekly Inspections to whole site  
 C6 - Quarterly Cleanse to whole site

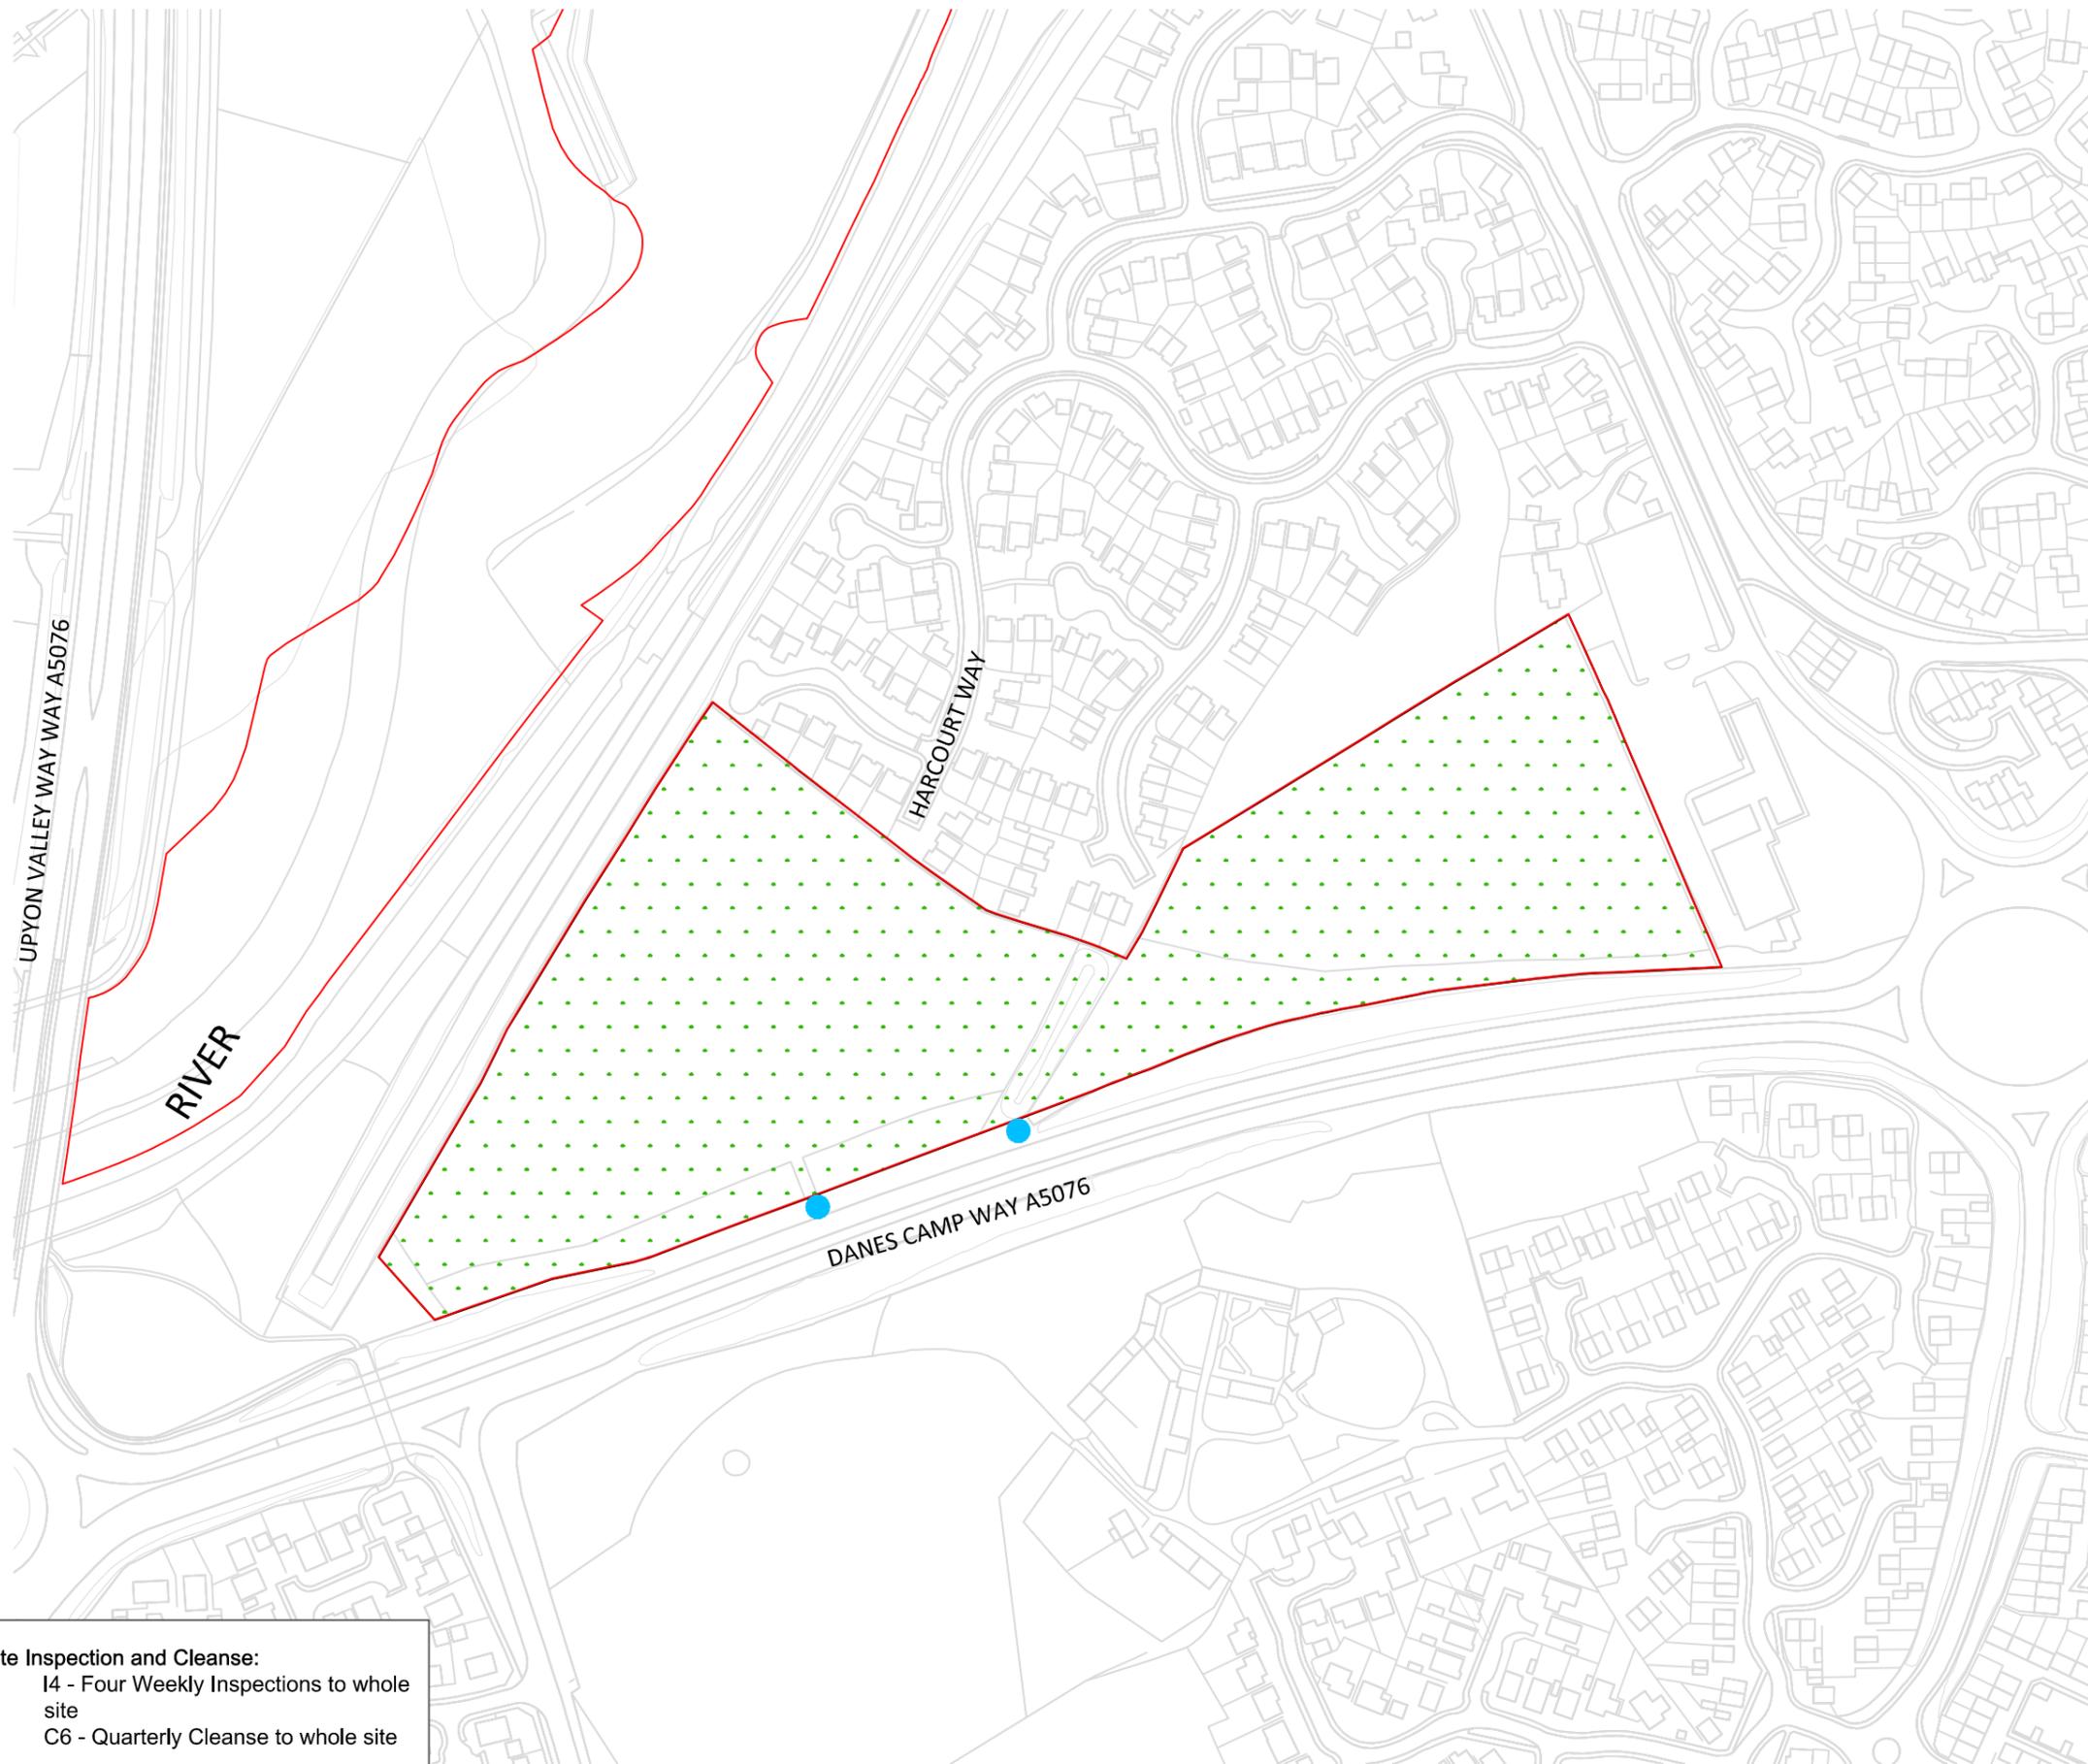

Site Inspection and Cleanse:  
 I4 - Four Weekly Inspections to whole site  
 C6 - Quarterly Cleanse to whole site

Key

- HCA Leasehold Boundary
- G4 A - Long Grass - 1 Cut
- Access Point



Reproduced by permission of Ordnance Survey on behalf of Her Majesty's Stationery Office.

© Crown Copyright and database right 2014. All rights reserved.

A	Addition of Access Points & Postcode	RM	LC	29/05/2015
Rev	Description	Drawn	Approved	Date



Homes &  
Communities  
Agency

Project

LC156  
 Northampton Town and Brackmills  
 Landscape Maintenance and Cleansing  
 Contract 2015

Title

Danes Camp  
 Postcode: NN4 8JY

Drwg No  
 DLC156.006

Scale 1:2500 @ A3	Date 02/02/15
----------------------	------------------

Drawn GJH	Checked RM	Approved SB
--------------	---------------	----------------