



Trowbridge Town Council  
Doric Park  
Artificial Grass Pitch (AGP)

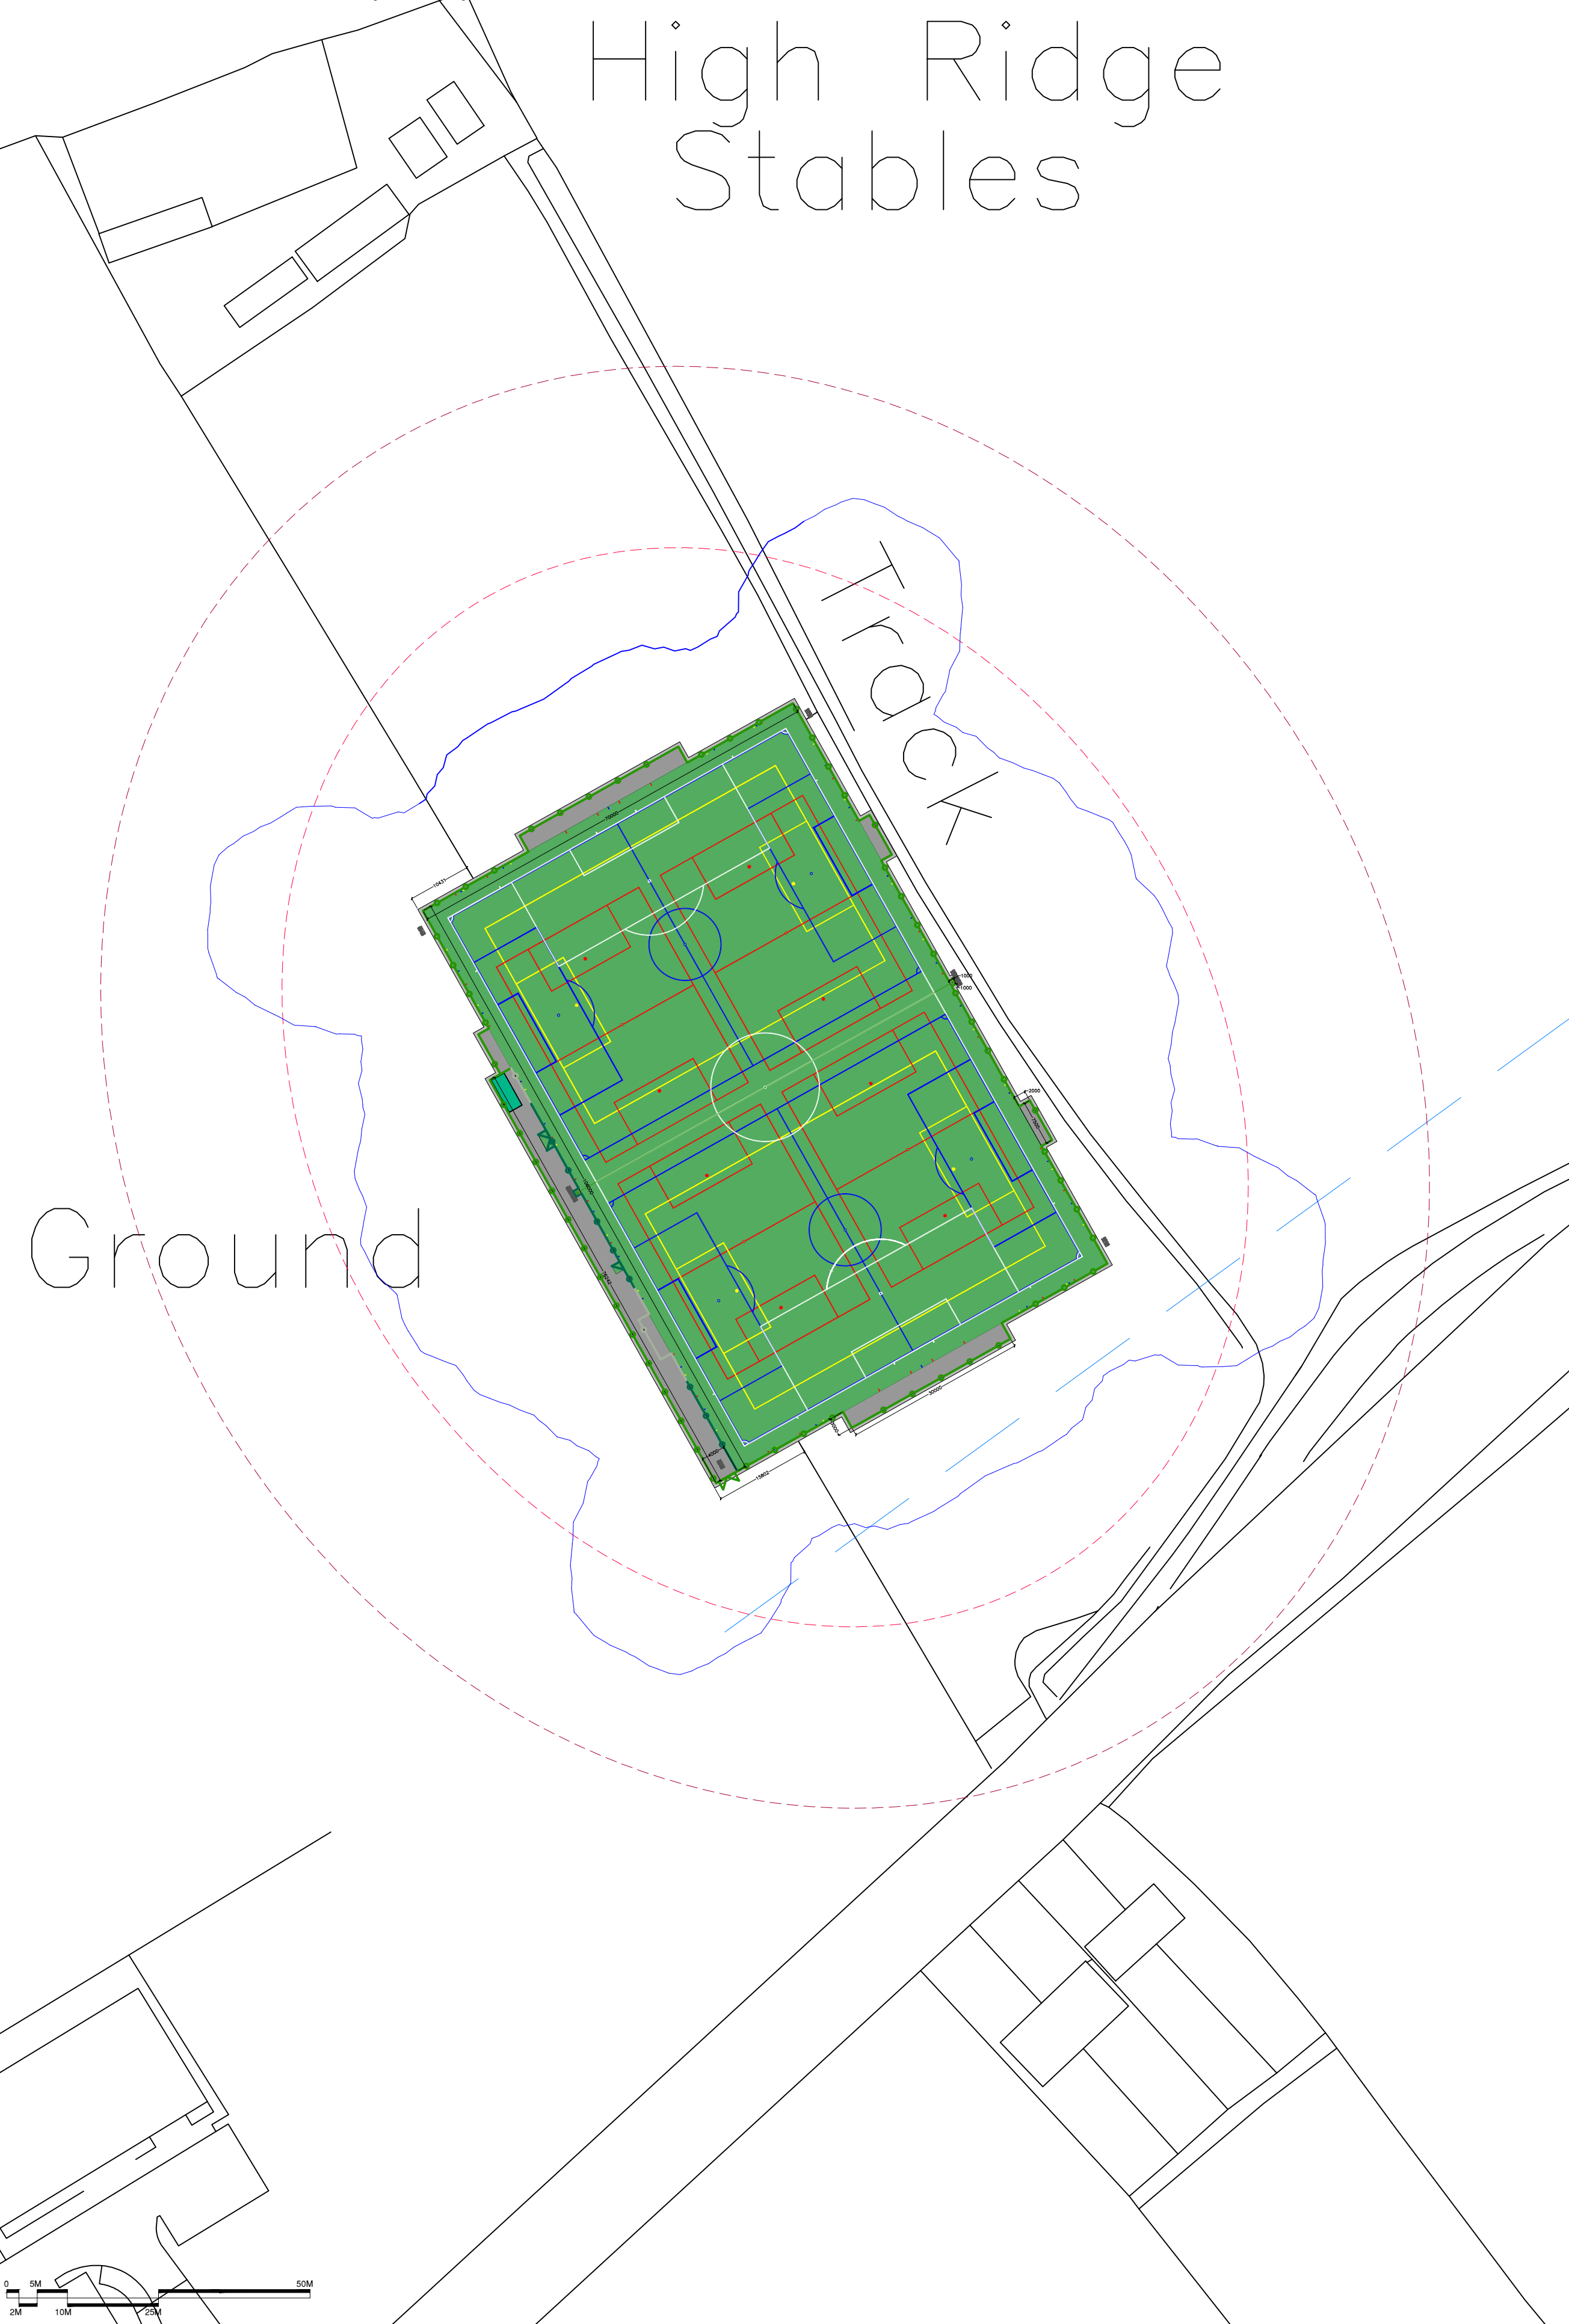




CONSULTANTS  
Surfacing Standards LTD  
1a Perth House, Corby  
Northants NN17 1JG  
01536 400 012

1- DO NOT SCALE FROM DRAWING. ALL DIMENSIONS TO BE CHECKED ON SITE PRIOR TO COMMENCEMENT OF WORKS.  
2- THIS DRAWING IS COPYRIGHT TO SURFACING STANDARDS LTD.  
3- ALL PERSONNEL SHOULD BE AWARE OF THE HEALTH AND SAFETY PLAN WHICH IS RETAINED IN THE SITE MANAGERS OFFICE.


NOTES

- 3G artificial grass field of play
- Permanent / painted pitch markings
- Hard standing areas (goals storage / respect spectator area)
- Maintenance equipment store
- Paved mowing margin (weed / vegetation barrier)
- TBC Clean pedestrian and vehicular access
- 15m high AGP floodlight mast with luminaires
- Dividing net system
- 4.5m high ball stop fence
- 2.0m high ball stop fence
- 1.2m high pitch perimeter barrier
- TBC 1.2m high pedestrian path fence
- Example extent of floodlights 2Lux overspill around artificial grass perimeter
- Example location where 50 dB LAeq(1 hour) can be achieved at heights of 1.5m above ground level
- Example location where 50 dB LAeq(1 hour) can be achieved at heights of 1.5m and 30m above ground level
- Approximate location and route of overhead cables

N

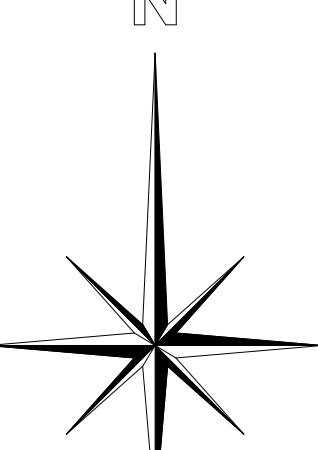


REV	DESCRIPTION	SMD	13/02/18
00	FEASIBILITY ISSUE	BY	CHK



Surfacing Standards Limited  
SPORTS PITCH CONSULTANTS

KEY PLAN

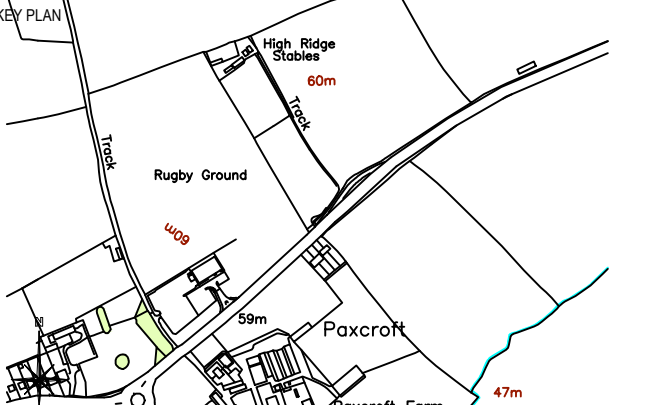

AUTHOR  
Sam McDonald

TITLE  
Trowbridge Town Council  
Doric Park  
Artificial Grass Pitch (AGP)  
Proposed AGP Layout Option A

PROJECT	SCALE	SIZE
SS2455	1:750	A1

DRAWING No	REVISION
02	00