



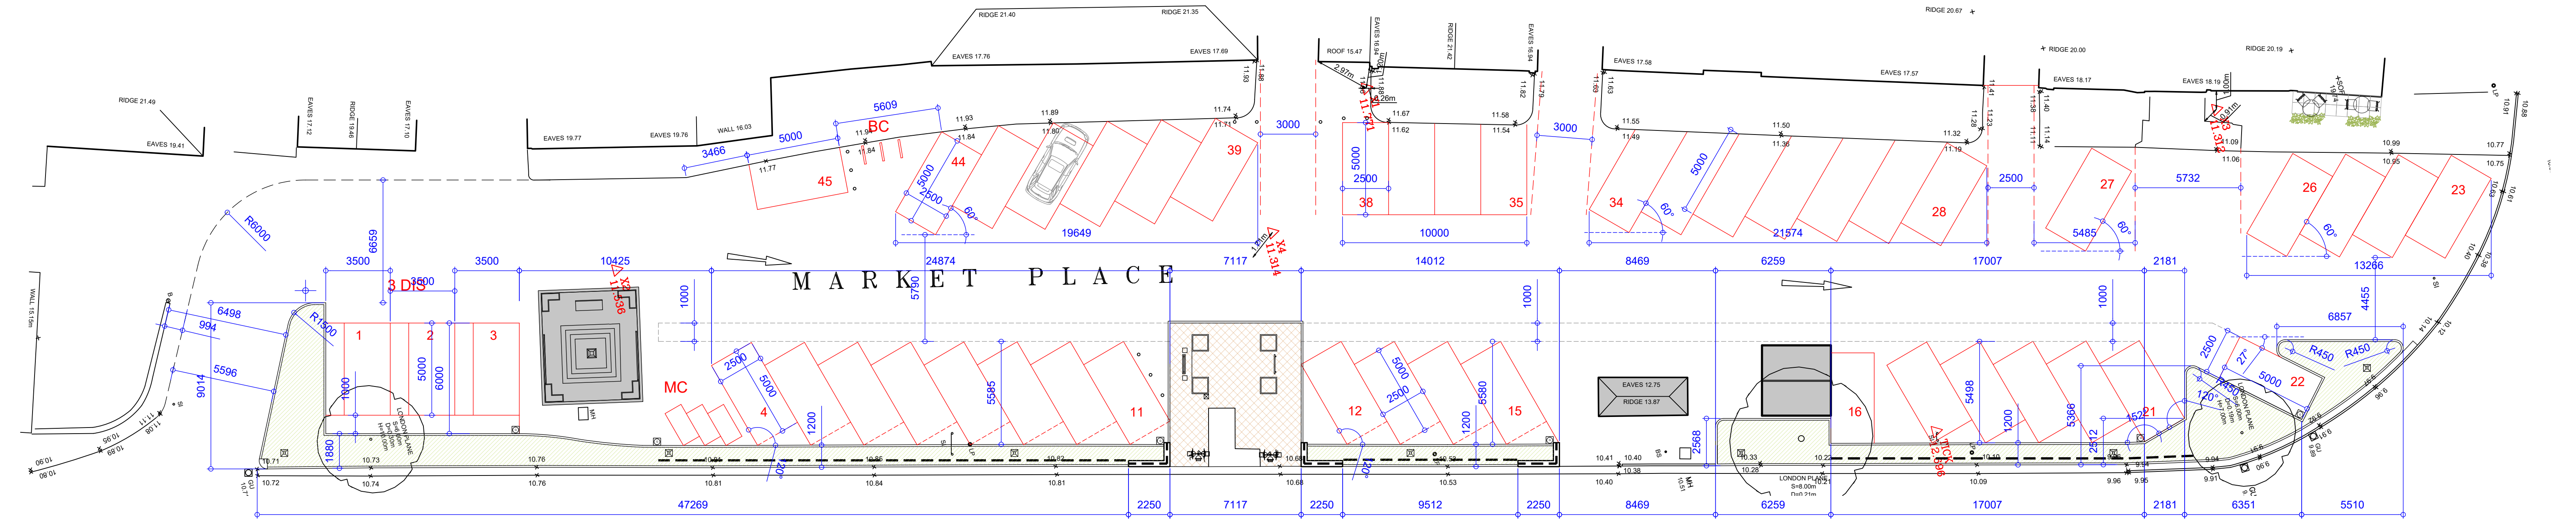

P
001
PARKING SET OUT
SCALE 1-150 @ A1

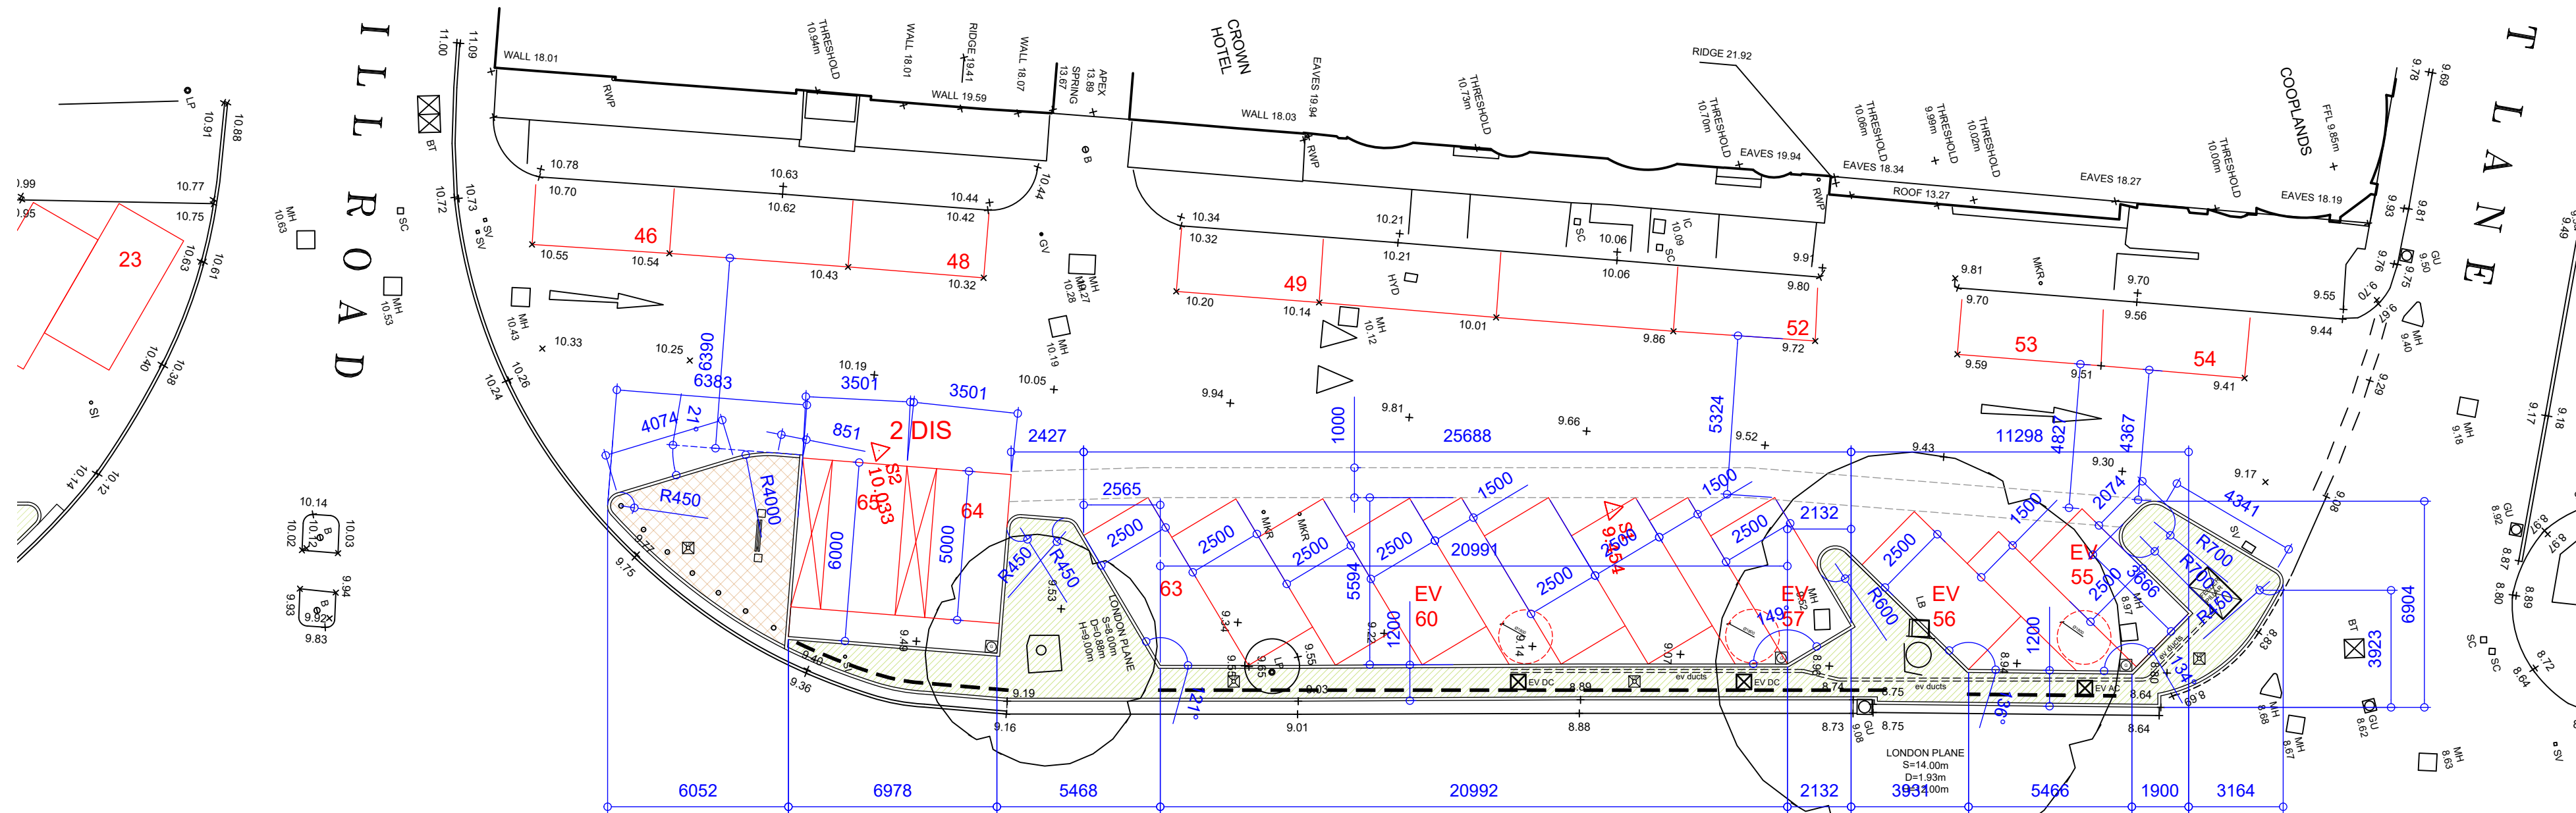

P
002
PARKING SET OUT
SCALE 1-150 @ A1

Revisions			
No.	Date	By	Comment
01	18/04/24	JT	TENDER

Drawing Title
PROPOSED SET OUT

Property
HIGH STREET
BAWTRY

Client
BAWTRY TOWN COUNCIL

Job Reference	Drawing No	Revision
2312	52	01

Status
TENDER

Drawn by	Surveyed by
JT	-
Scale	Original Size
As Shown	A1

