



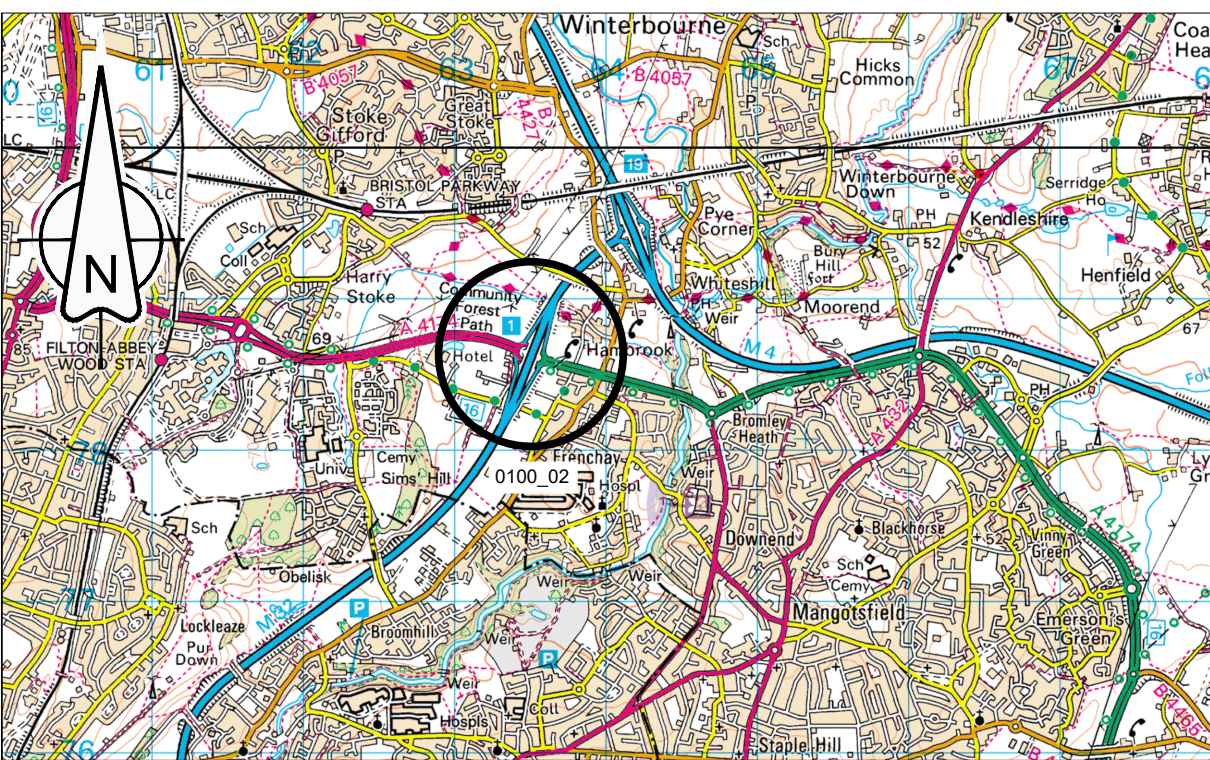

LOCATION PLAN
Scale 1:50,000

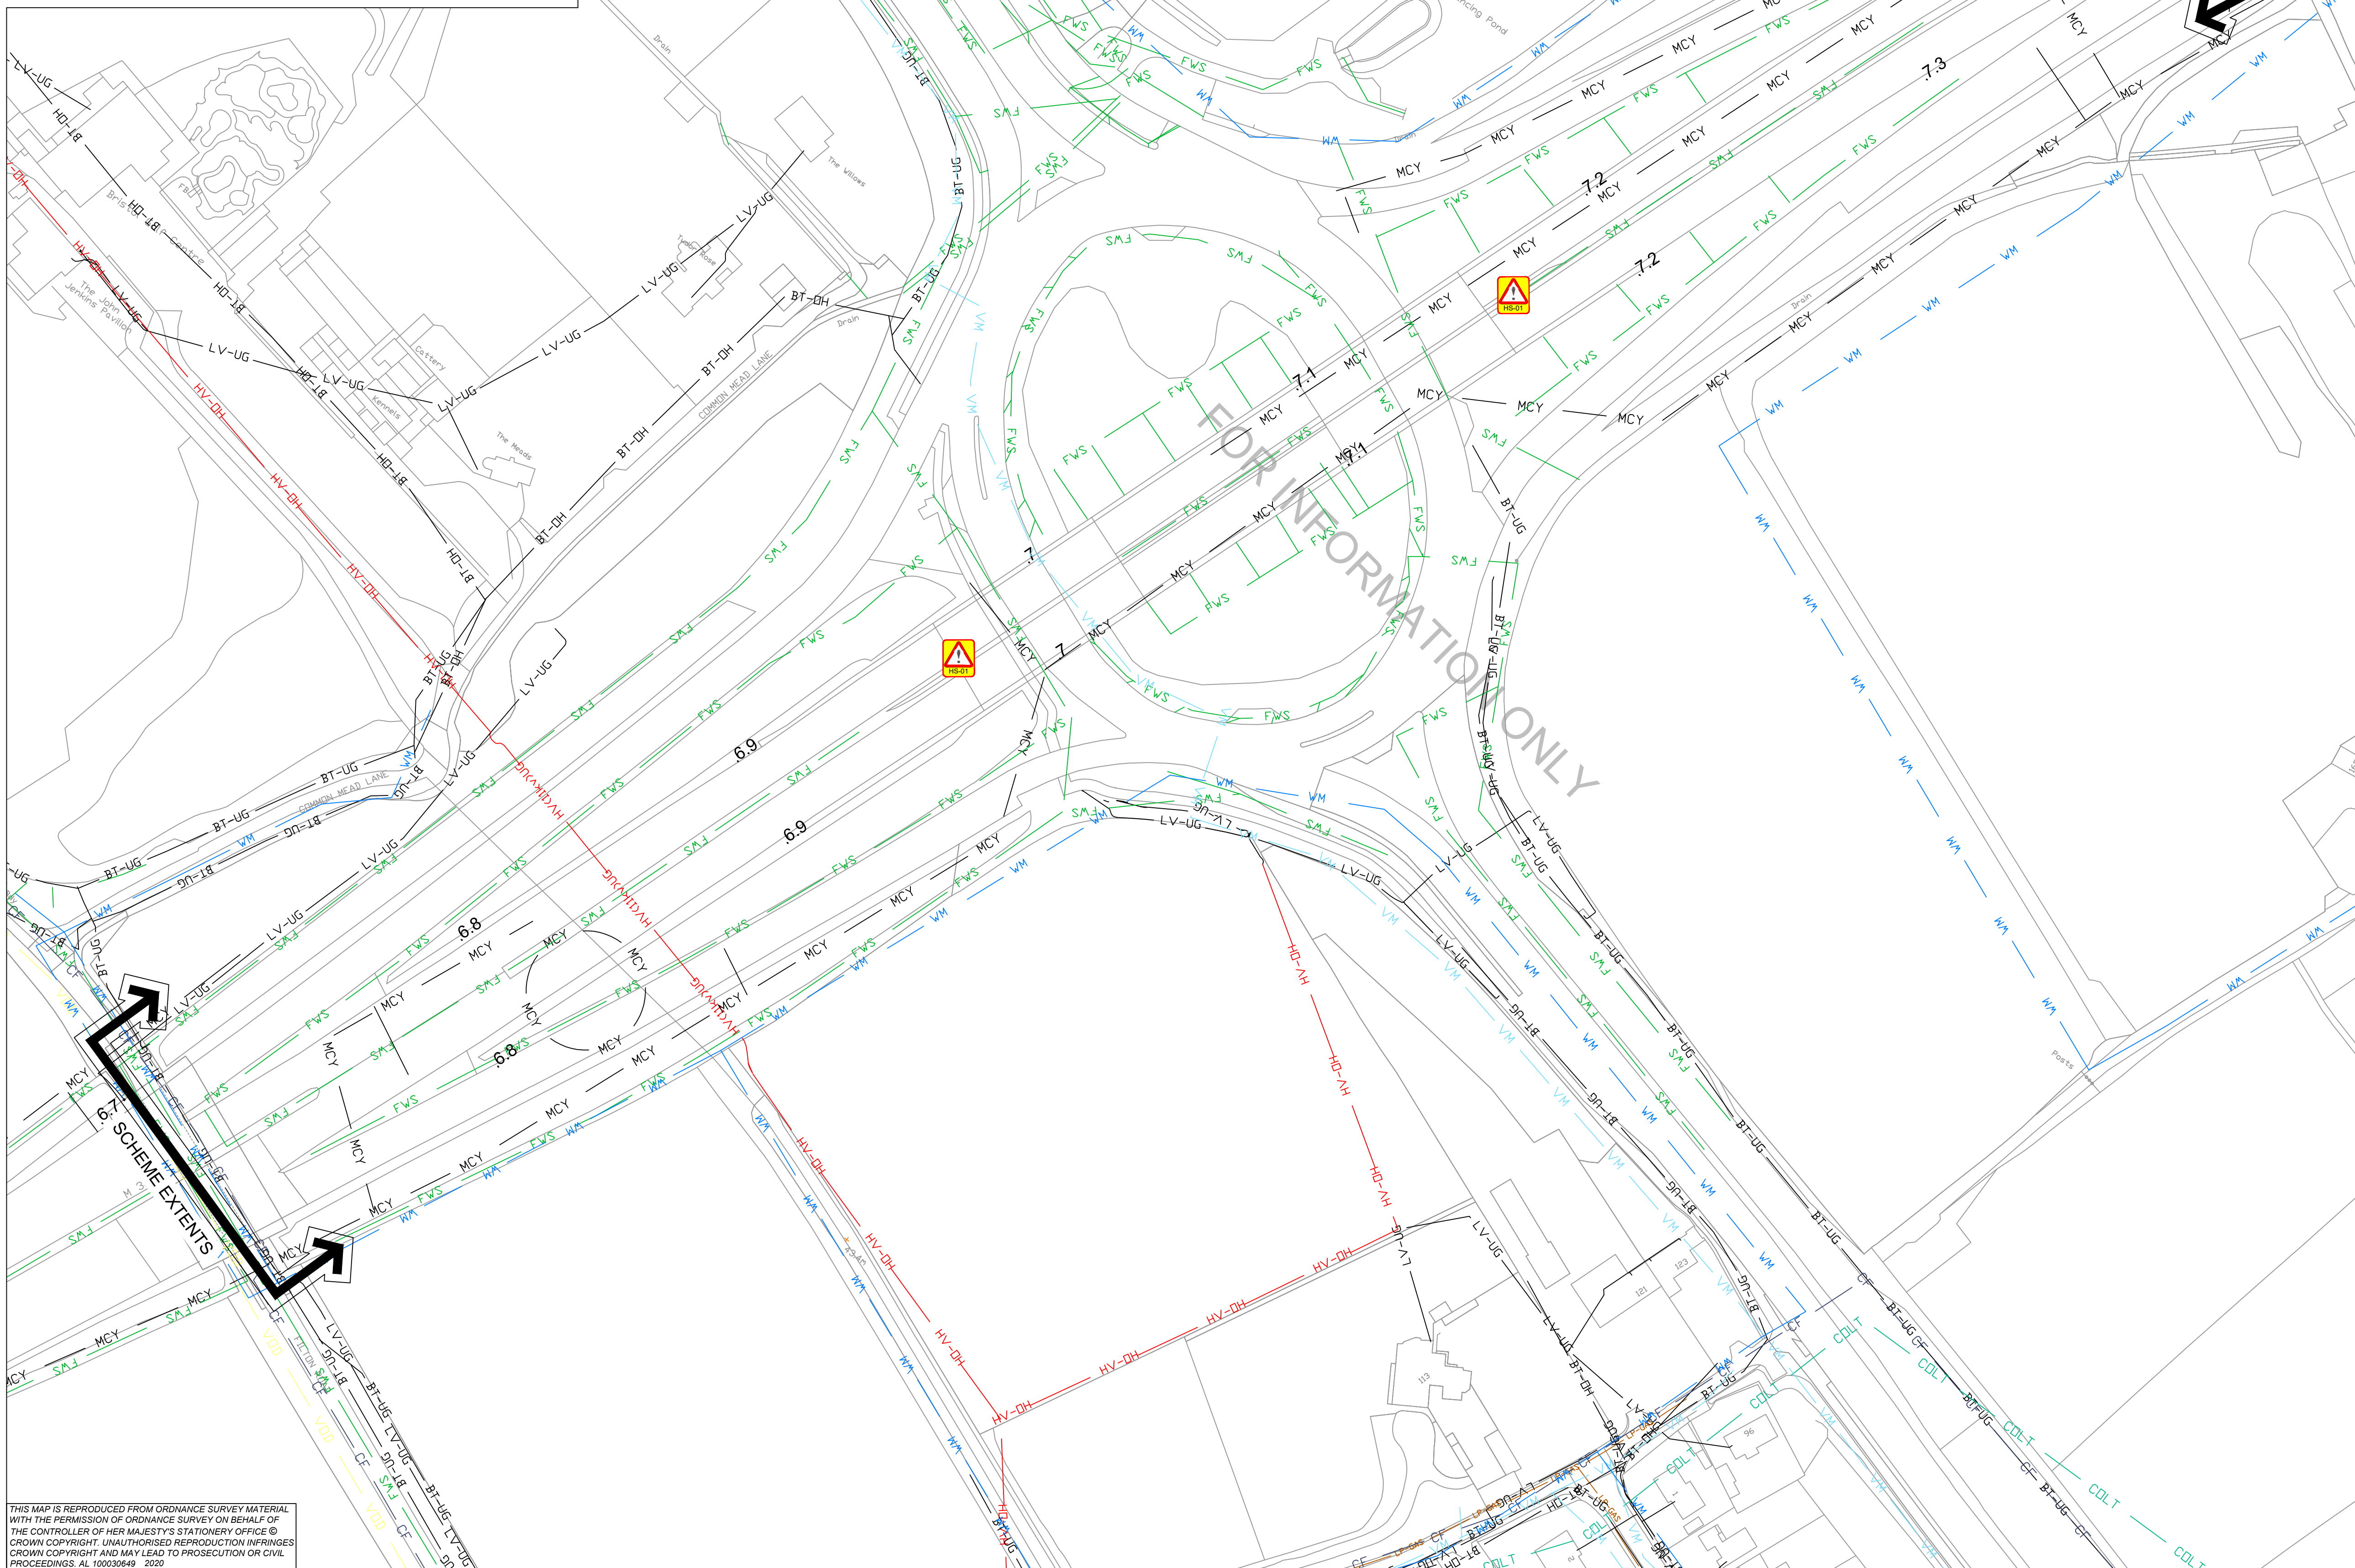

THIS MAP IS REPRODUCED FROM ORDNANCE SURVEY MATERIAL
WITH THE PERMISSION OF ORDNANCE SURVEY ON BEHALF OF
THE CONTROLLER OF HER MAJESTY'S STATIONERY OFFICE ©
CROWN COPYRIGHT. UNAUTHORISED REPRODUCTION INFRINGES
CROWN COPYRIGHT AND MAY LEAD TO PROSECUTION OR CIVIL
PROCEEDINGS. AL 100030649 2020

NOTES

THIS DRAWING HAS BEEN PREPARED FOR INFORMATION ONLY AND IS NOT TO BE USED FOR CONSTRUCTION/SITE INVESTIGATION OR LOCATING SERVICES. KIER TAKES NO RESPONSIBILITY FOR THE ACCURACY OR COMPLETENESS OF THE INFORMATION SHOWN ON THIS DRAWING, WHICH HAS BEEN COMPILED FROM PLANS PROVIDED BY THE UTILITY COMPANIES. THE LOCATION OF ALL SERVICES MUST BE CONFIRMED WITH THE RELEVANT SERVICE PROVIDER PRIOR TO UNDERTAKING ANY WORKS.

KEY

BT-UG	TELEPHONE UNDERGROUND
BT-OH	TELEPHONE OVERHEAD
LV-UG	ELECTRIC UNDERGROUND - LV
HV(11kv)-UG	ELECTRIC UNDERGROUND - HV
HV-OH	ELECTRIC OVERHEAD - HV
WM	WATER MAIN
FWS	FOUL SEWER
MCY	MOTORWAY COMMUNICATIONS
VOD	VODAFONE UNDERGROUND
VM	VIRGIN MEDIA UNDERGROUND
COLT	COLT UNDERGROUND
	HE DRAINAGE
	SGC LIGHTING AND COLUMNS
	HE LIGHTING AND COLUMNS

RESIDUAL DESIGN HAZARDS

THE FOLLOWING HAS BEEN COLLECTED FROM THE PRE-CONSTRUCTION INFORMATION AND HIGHLIGHTS KNOWN RESIDUAL HAZARDS.

KEY  HS-# = HEALTH AND SAFETY RISK REFERENCE NUMBER
E-# = ENVIRONMENT RISK REFERENCE NUMBER

HS-01 - OVERBRIDGE - LIMITED HEADROOM

C1	FOR INFORMATION	JH	DRS	14-05-20
REV	DETAILS	CHKD	APPD	DATE

DRAWN : MT	DRAWING STATUS
DESIGN : MT	WORK IN PROGRESS
CHKD : JH	PRELIMINARY DRAWING
APPD : DRS	EXTERNAL ISSUE
DATE : 14/05/20	AS-BUILT

SUITABILITY : S2 FOR INFORMATION

CLIENT



AGENT



SCHEME NAME
M4 J19 & M32 J1 & J3
LIGHTING REPLACEMENT

DRAWING TITLE

M32 J1

STATUTORY UNDERTAKERS

APPARATUS

ORIG DRAWING SIZE : A1		DIMENSIONS : m	
COPYRIGHT © KIER		SCALE : 1:1000	
DRAWING NUMBER			
PROJECT	ORIGINATOR	VOLUME	SCHEME REFERENCE NO
HE570129A -	KIER -	HLG	570129A
M32 J1_SR - DE - EO - 0100_02			REVISION
LOCATION	TYPE	NO OF L	NUMBER
			C1