



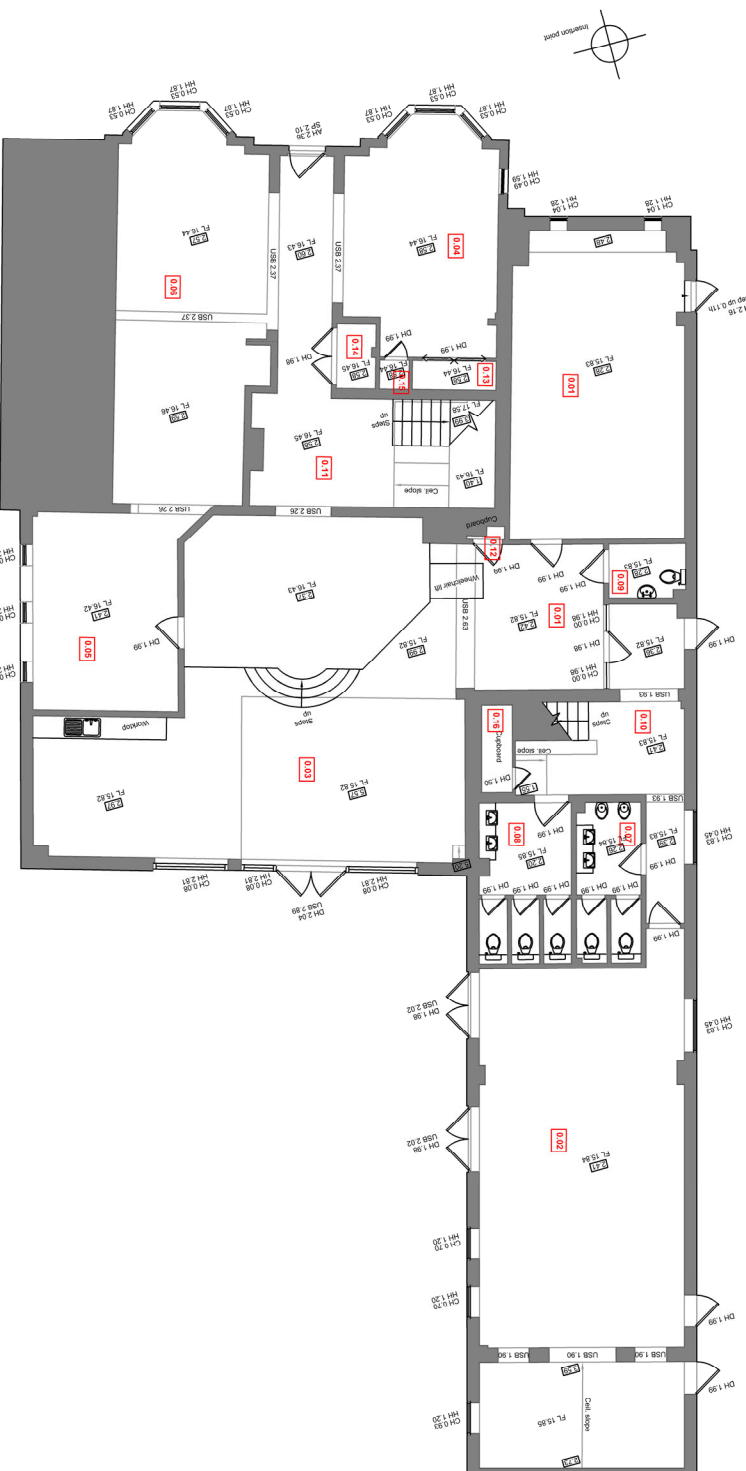


Ground Floor Plan



First Floor Plan

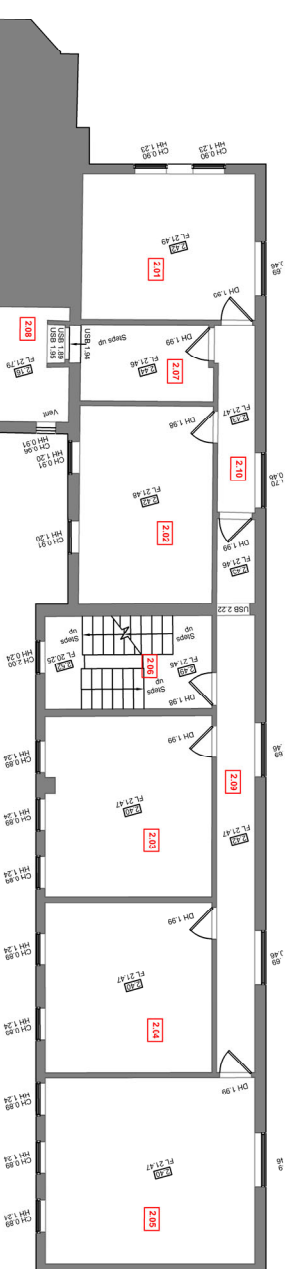

Second Floor Plan

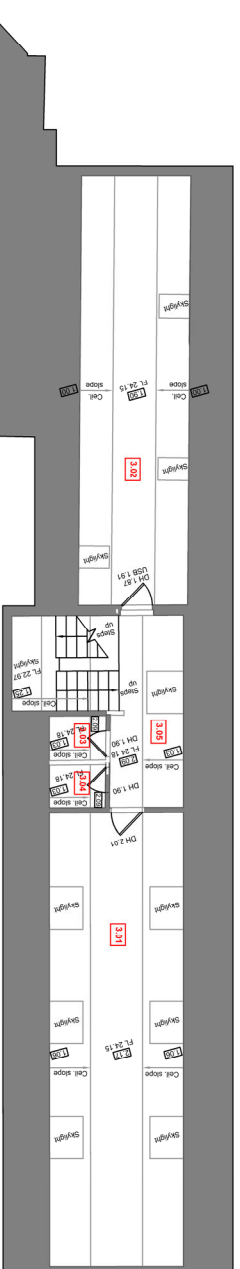

Third Floor Plan

Row	Qty	Description	Date	Ch
1	1			
2	1			
Mace Group
155 Moorgate
London
EC2M 6XB
www.macegroup.co.uk
Telephone +44(0)2035223600

PROJECT
Cambridge
Maths Temporary School
119 Mill Road

Existing Floor plans

DESIGNER	IZ	DATE	November 2021
CHECKED	-	SCALE	1:100 @ A1
PROJECT NO.	27890	DIST. CODE	A
		SER. NO.	002
		REV.	-

