

THE COPYRIGHT OF THIS DRAWING IS THE PROPERTY OF CUBICLE SYSTEMS AND MAY NOT BE REPRODUCED WITHOUT EXPRESS PERMISSION

REVISIONS & NOTES

ISSI	DATE	BY	DESCRIPTION
1	31.08.17	EC	INITIAL DRAWING
2	06.09.17	EC	REVISIONS

COLOURS: TO BE CONFIRMED

PARTITIONS -
DOORS -
PILASTERS -
DUCT PANELS -
DUCT SURROUNDS -
HARDWARE - SAA IRONMONGERY

PLEASE NOTE:
ALL COLOURS SHOWN ON THIS DRAWING ARE FOR PRESENTATION ONLY.
WE RECOMMEND VIEWING ACTUAL SAMPLES PRIOR TO COLOUR SELECTION

PRODUCT RANGE:

PREMIER ONE
(SGL) (SAA)

SPECIFICATION:

PARTITIONS - 12.5MM SGL
DOORS - 12.5MM SGL
PILASTERS - 12.5MM SGL
DUCT PANELS - 12.5MM SGL
DUCT SURROUNDS - 18MM PR CORE FACED WITH HPL
HARDWARE - SAA IRONMONGERY



TOILET CUBICLES & WASHROOM FACILITIES

1 NOVA BUSINESS UNIT
GORE ROAD INDUSTRIAL ESTATE,
NEW MILTON,
HAMPSHIRE,
BH25 6SA

T: 01425 615585
F: 01425 628144

SALES@CUBICLESYSTEMS.CO.UK
WWW.CUBICLESYSTEMS.CO.UK

CUSTOMER:

DORSET COUNTY COUNCIL






PROJECT:

KINGS GEORGES TOILETS

GENTS WC

DRG BY:	SCALE:	DATE:	SHEET:
EC	NTS @ A3	06.09.2017	1

DWG NO. E01XXXXX.ISS2

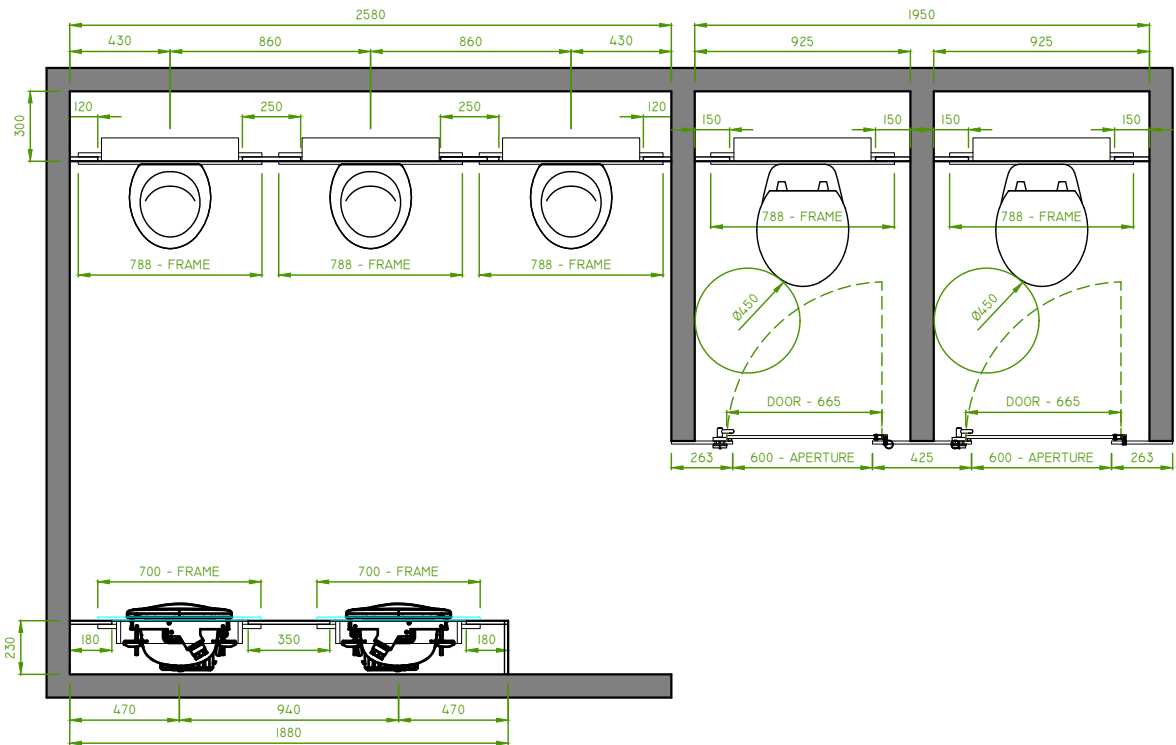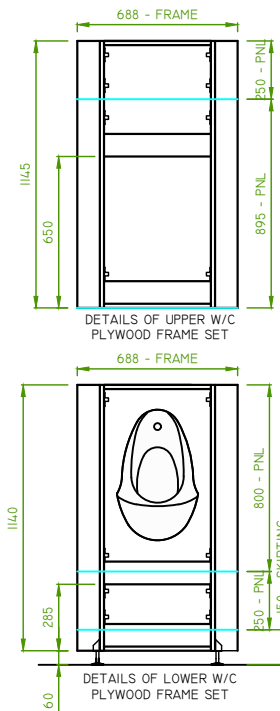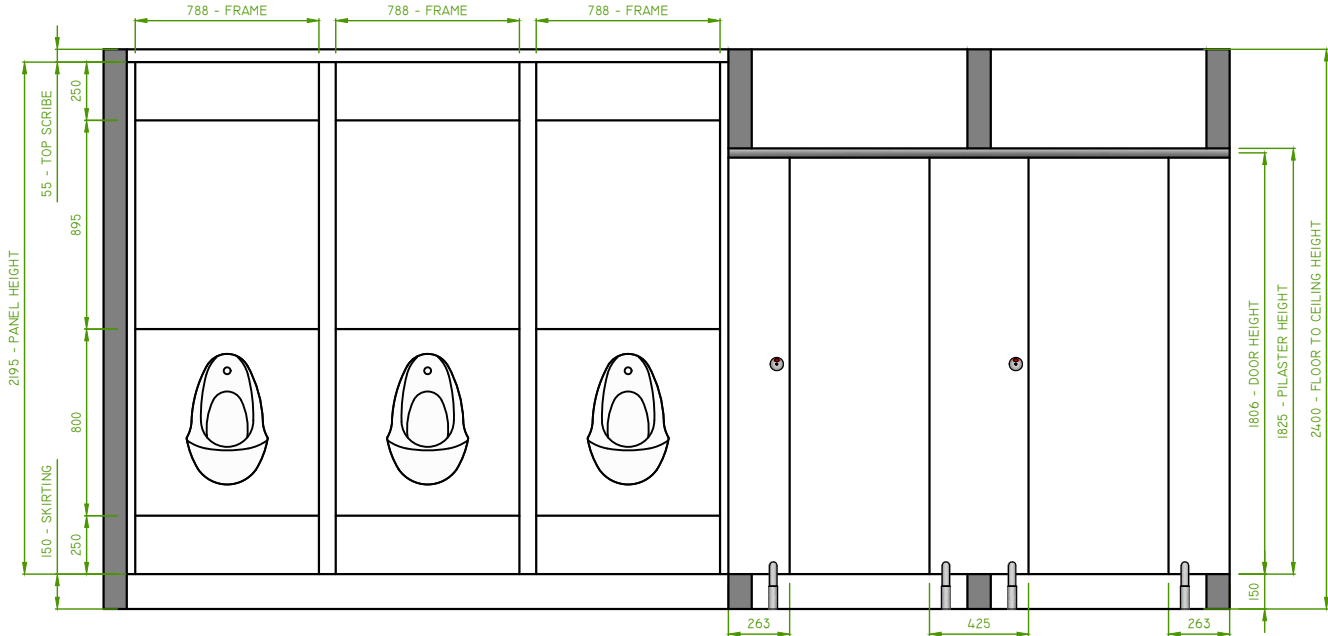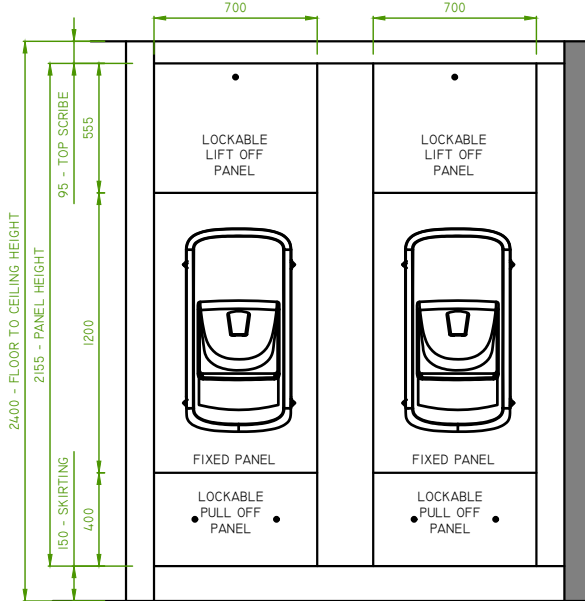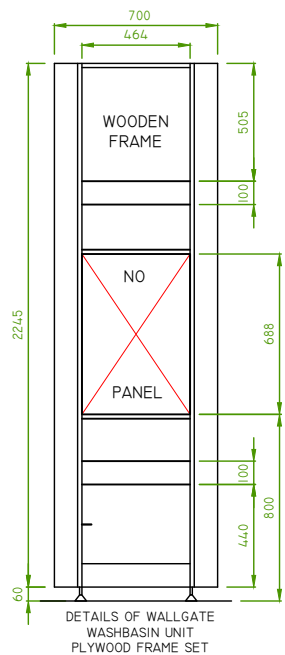


REVISIONS & NOTES			
ISSI	DATE	BY	DESCRIPTION
1	31.08.17	EC	INITIAL DRAWING
2	06.09.17	EC	REVISIONS





PARTITIONS -
DOORS -
PILASTERS -
DUCT PANELS -
DUCT SURROUNDS -
HARDWARE - SAA IRONMONGERY

PRODUCT RANGE:

PARTITIONS - 12.5MM SGL
DOORS - 12.5MM SGL
PILASTERS - 12.5MM SGL
DUCT PANELS - 12.5MM SGL
DUCT SURROUNDS - 18MM MR CORE FACED WITH HPL
HARDWARE - SAA IRONMONGERY

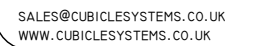

E01XXXXX.ISS2

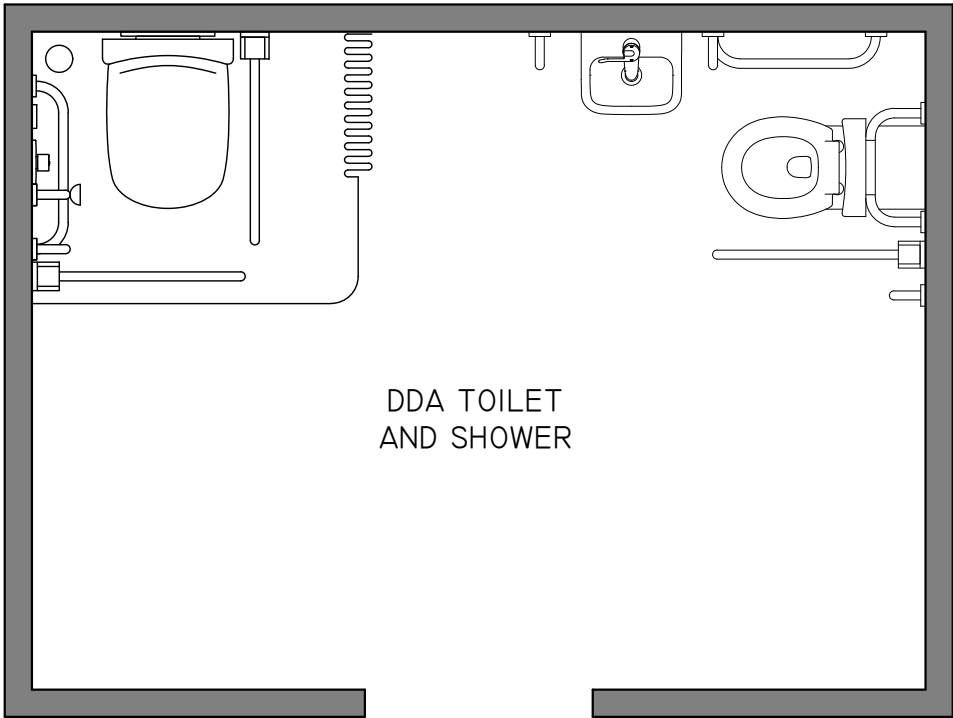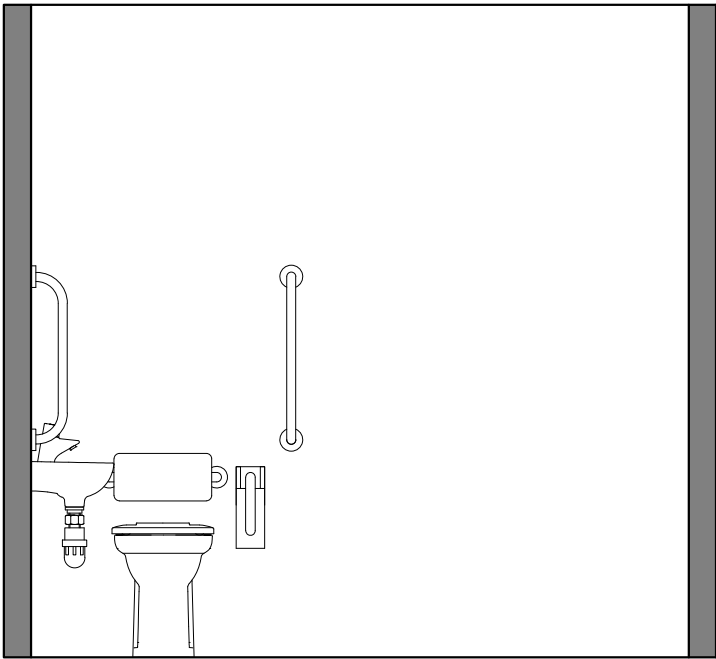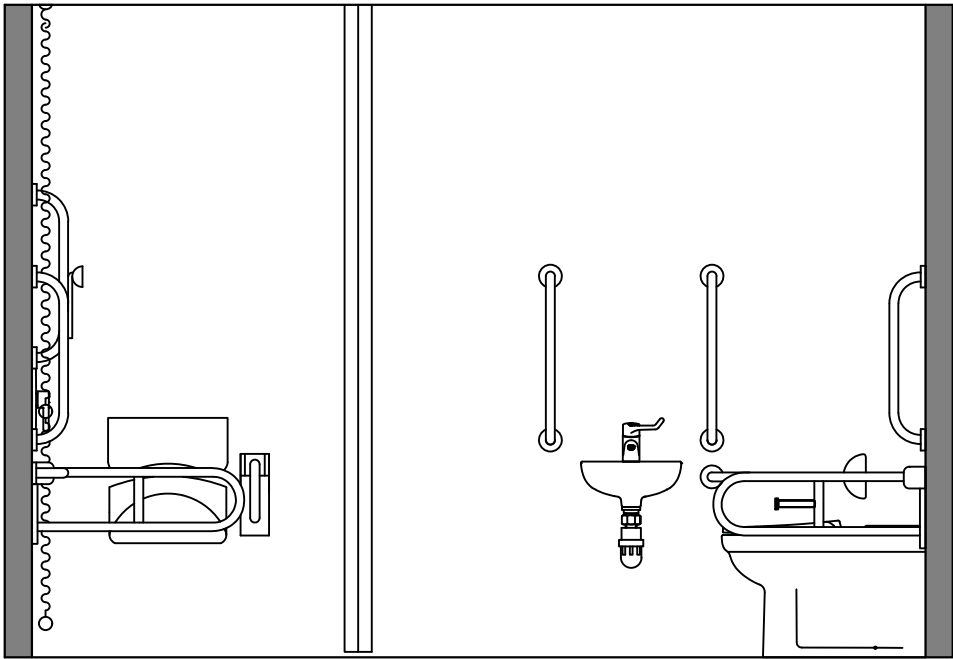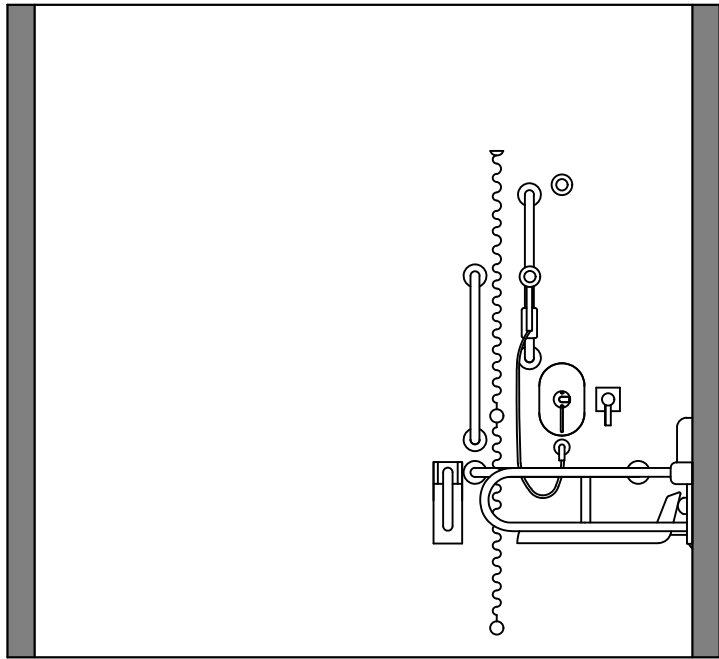

THE COPYRIGHT OF THIS DRAWING IS THE PROPERTY OF CUBICLE SYSTEMS AND MAY NOT BE REPRODUCED WITHOUT EXPRESS PERMISSION

REVISIONS & NOTES

ISSI	DATE	BY	DESCRIPTION
1	31.08.17	EC	INITIAL DRAWING
2	06.09.17	EC	REVISIONS

COLOURS: TO BE CONFIRMED

- PARTITIONS -
- DOORS -
- PILASTERS -
- DUCT PANELS -
- DUCT SURROUNDS -
- HARDWARE - SAA IRONMONGERY

PLEASE NOTE:
ALL COLOURS SHOWN ON THIS DRAWING ARE FOR PRESENTATION ONLY.
WE RECOMMEND VIEWING ACTUAL SAMPLES PRIOR TO COLOUR SELECTION

PRODUCT RANGE:

PREMIER ONE
(SGL) (SAA)

SPECIFICATION:

PARTITIONS - 12.5MM SGL
DOORS - 12.5MM SGL
PILASTERS - 12.5MM SGL
DUCT PANELS - 12.5MM SGL
DUCT SURROUNDS - 18MM MFC CORE FACED WITH HPL
HARDWARE - SAA IRONMONGERY



TOILET CUBICLES & WASHROOM FACILITIES

1 NOVA BUSINESS UNIT
GORE ROAD INDUSTRIAL ESTATE,
NEW MILTON,
HAMPSHIRE,
BH25 6SA

T: 01425 615585
F: 01425 628144

SALES@CUBICLESYSTEMS.CO.UK
WWW.CUBICLESYSTEMS.CO.UK

CUSTOMER:



DORSET COUNTY COUNCIL

PROJECT:


KINGS GEORGES TOILETS
LADIES WC

DRG BY:	SCALE:	DATE:	SHEET:
EC	NTS @ A3	06.09.2017	2

OWS NO: E01XXXXX.ISS2

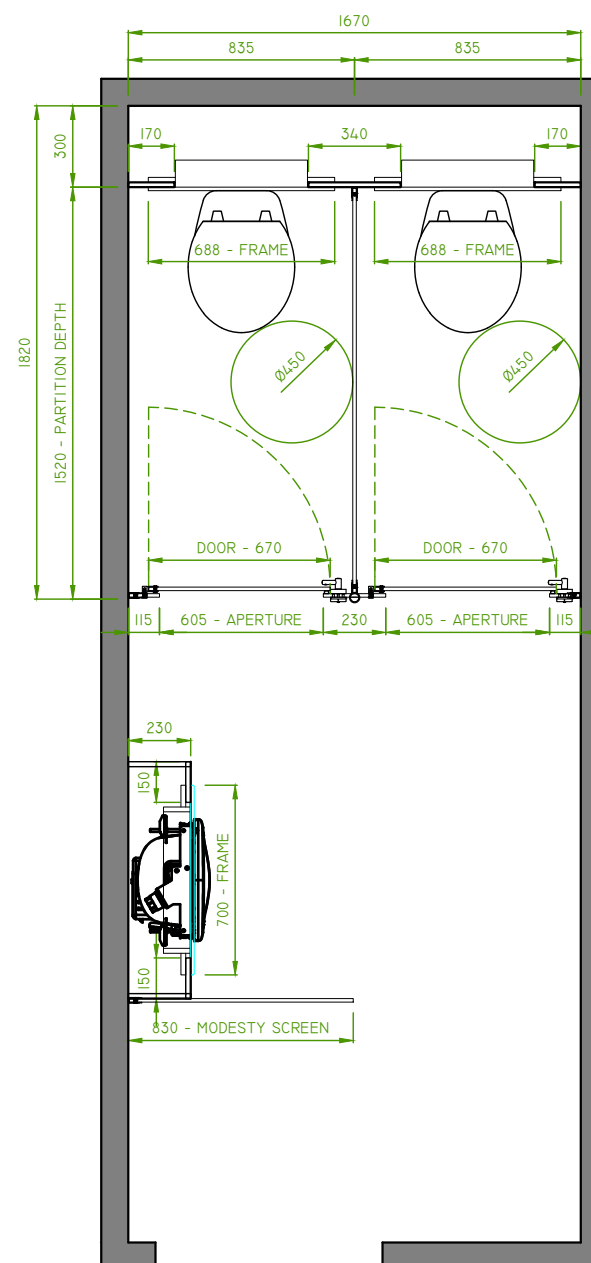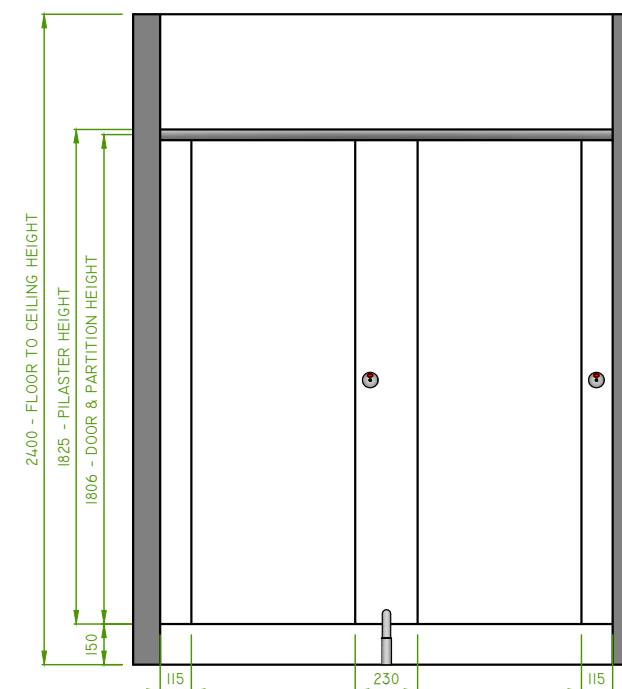

DWG NO. E01XXXXX.ISS2

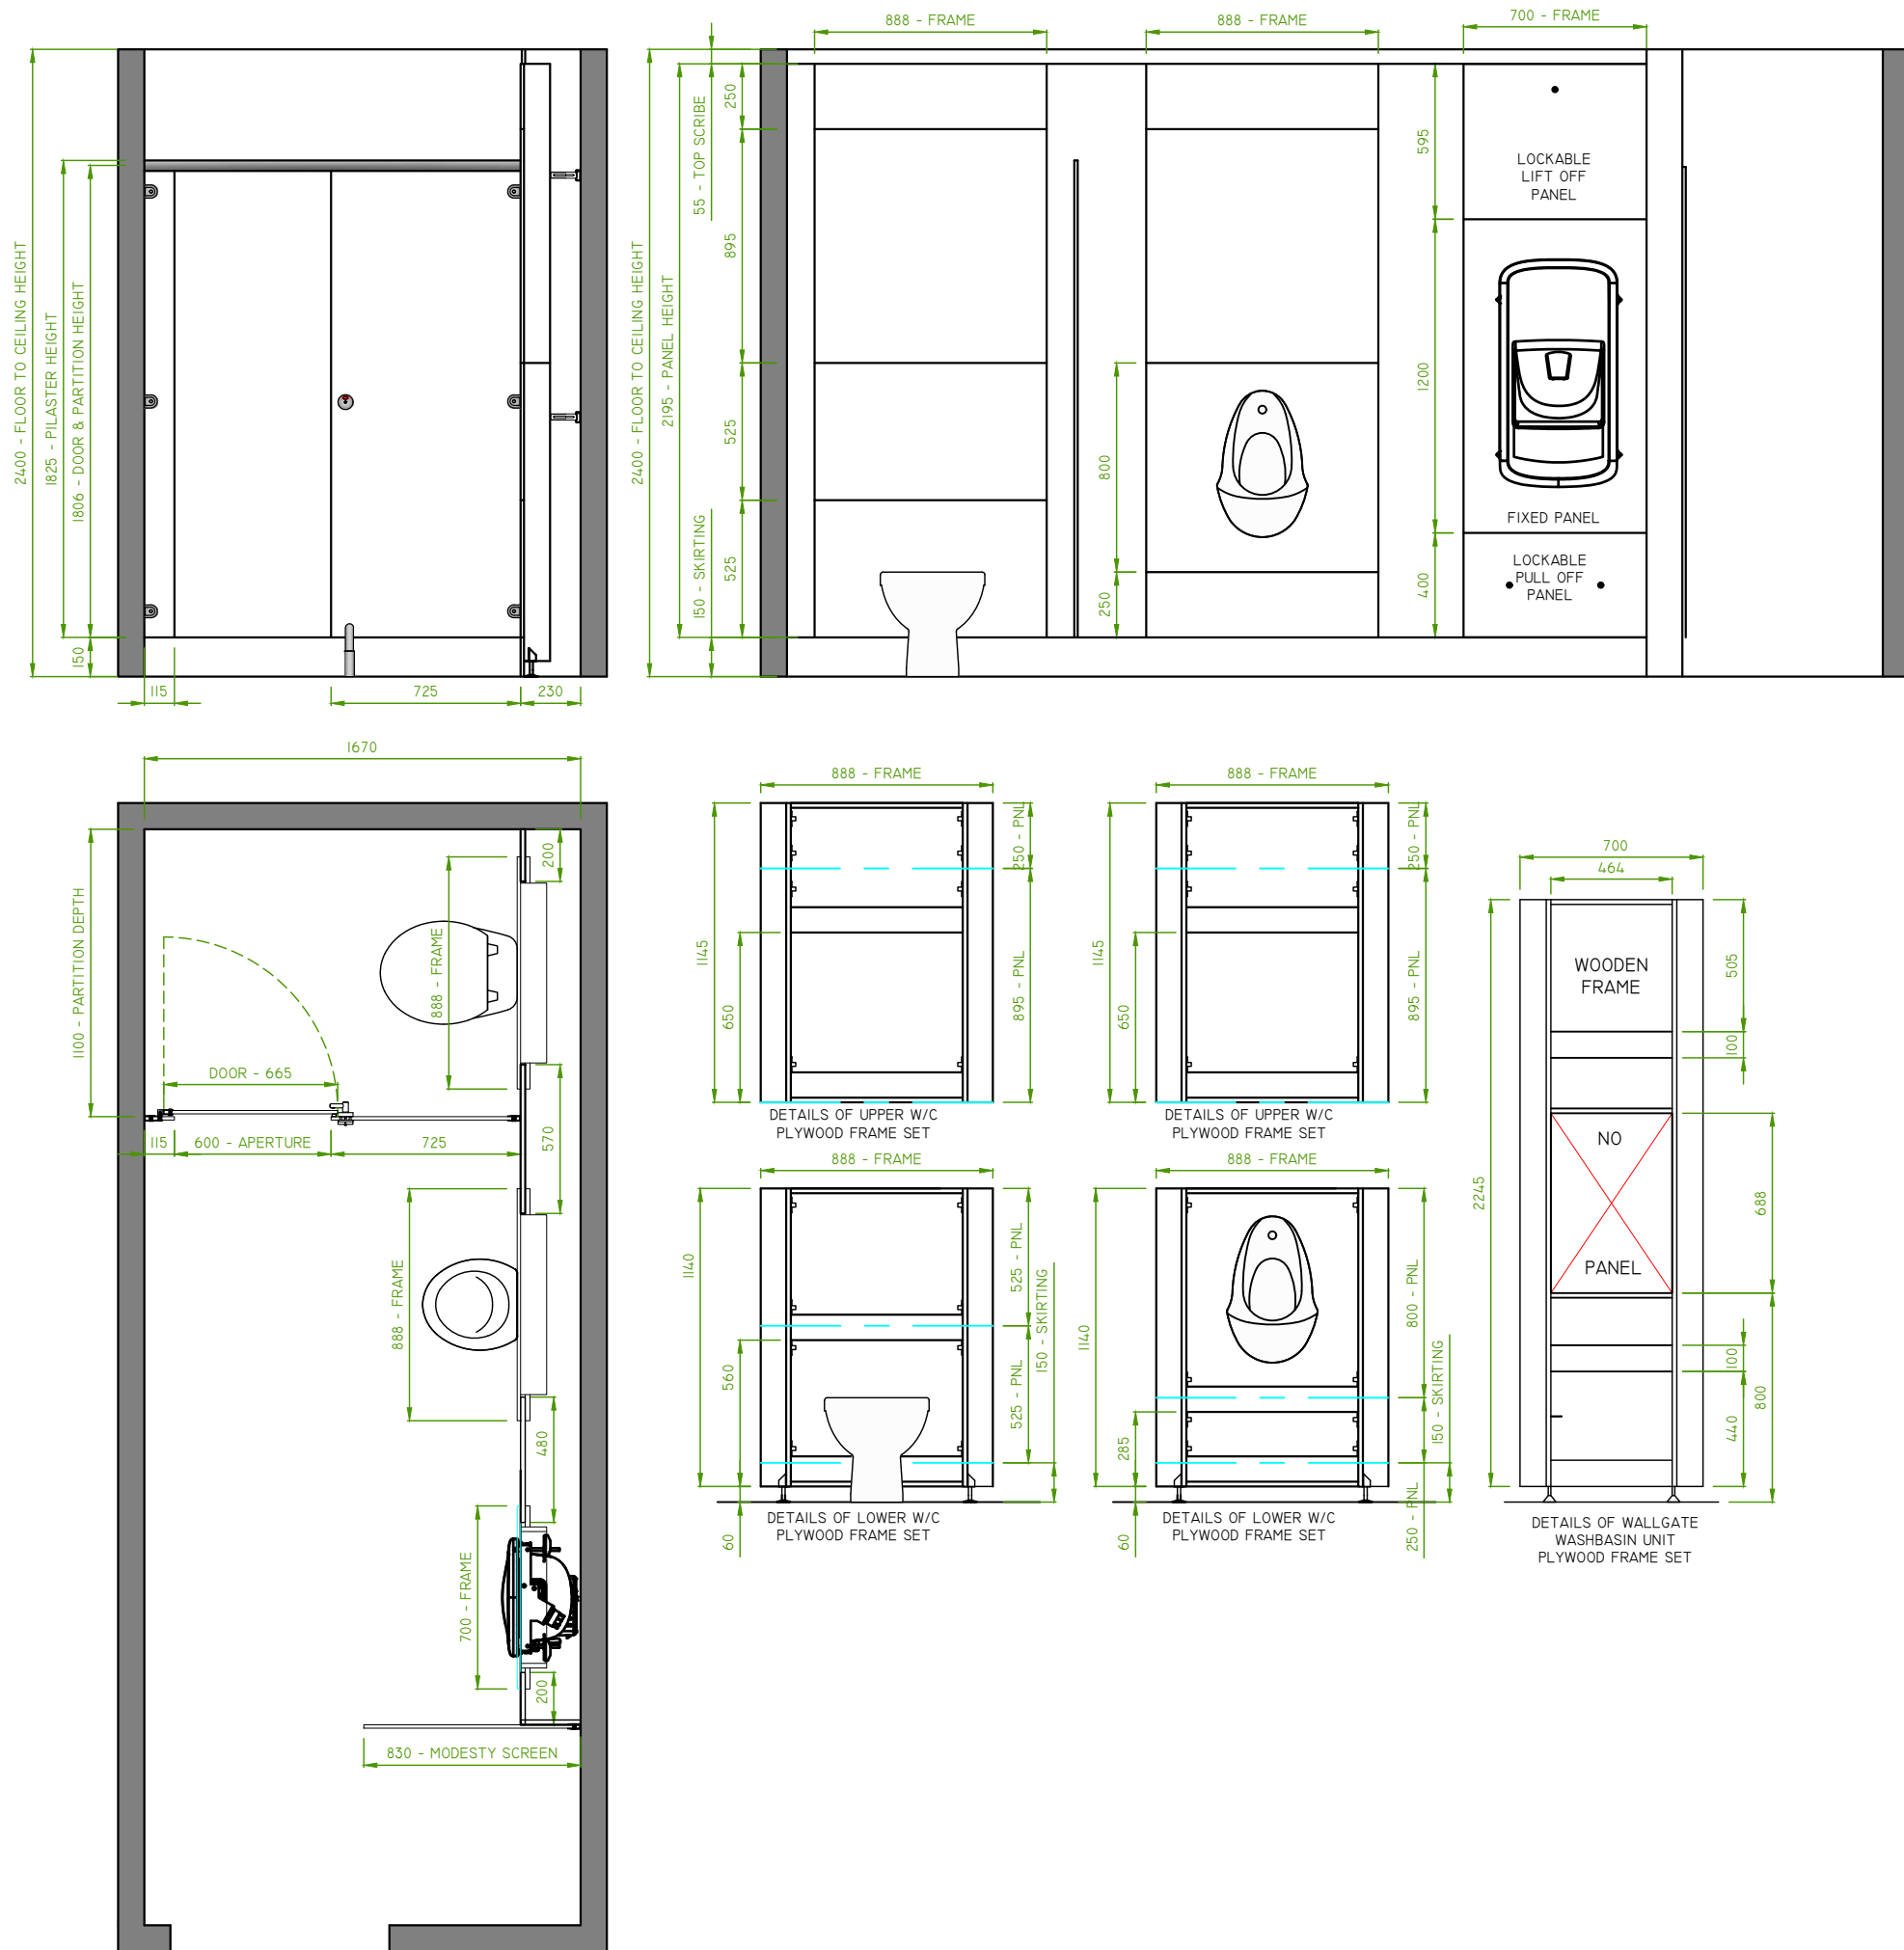

THE COPYRIGHT OF THIS DRAWING IS THE PROPERTY OF CUBICLE SYSTEMS AND MAY NOT BE REPRODUCED WITHOUT EXPRESS PERMISSION

REVISIONS & NOTES			
ISSI	DATE	BY	DESCRIPTION
1	31.08.17	EC	INITIAL DRAWING
2	06.09.17	EC	REVISIONS

COLOURS: TO BE CONFIRMED

PARTITIONS -
DOORS -
PILASTERS -
DUCT PANELS -
DUCT SURROUNDS -
HARDWARE - SAA IRONMONGERY

PLEASE NOTE:
ALL COLOURS SHOWN ON THIS DRAWING ARE FOR PRESENTATION ONLY.
WE RECOMMEND VIEWING ACTUAL SAMPLES PRIOR TO COLOUR SELECTION

PRODUCT RANGE:

PREMIER ONE
(SGL) (SAA)

SPECIFICATION:

PARTITIONS - 12.5MM SGL
DOORS - 12.5MM SGL
PILASTERS - 12.5MM SGL
DUCT PANELS - 12.5MM SGL
DUCT SURROUNDS - 18MM MFC CORE FACED WITH HPL
HARDWARE - SAA IRONMONGERY


TOILET CUBICLES & WASHROOM FACILITIES

1 NOVA BUSINESS UNIT
GORE ROAD INDUSTRIAL ESTATE,
NEW MILTON,
HAMPSHIRE.
BH25 6SA

T: 01425 615585
F: 01425 628144

SALES@CUBICLESYSTEMS.CO.UK
WWW.CUBICLESYSTEMS.CO.UK

CUSTOMER:



DORSET COUNTY COUNCIL

PROJECT:

MERMOND PLACE
GENTS WC

DRG BY	SCALE	DATE	SHEET
EC	NTS @ A3	06.09.2017	5

DWG NO. E01XXXXX.ISS2

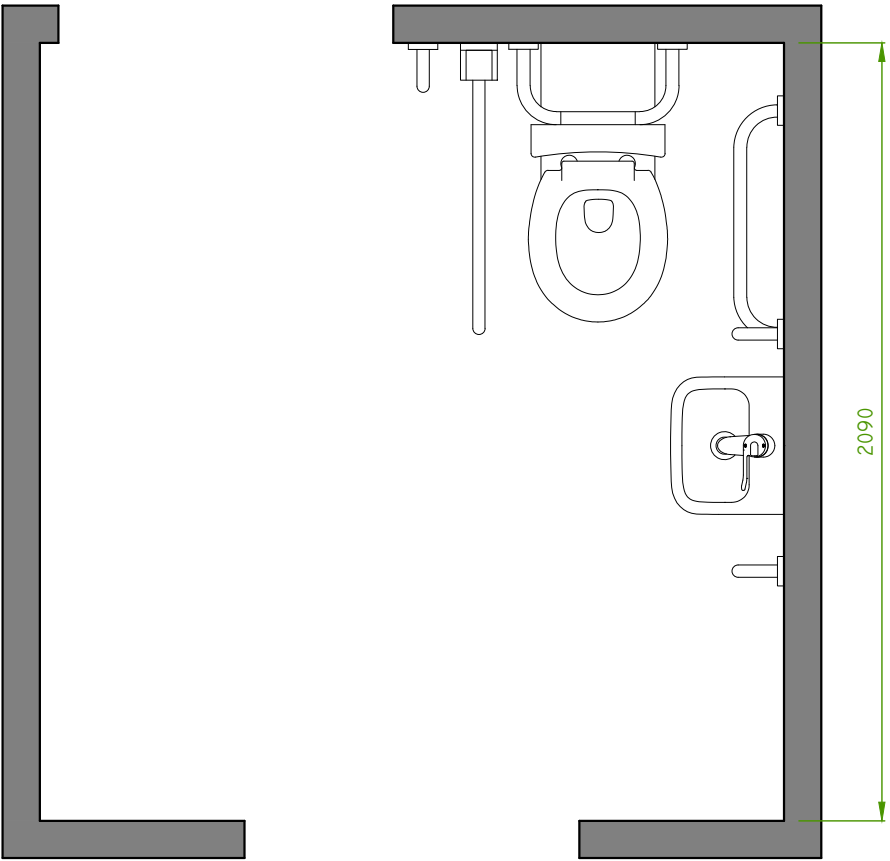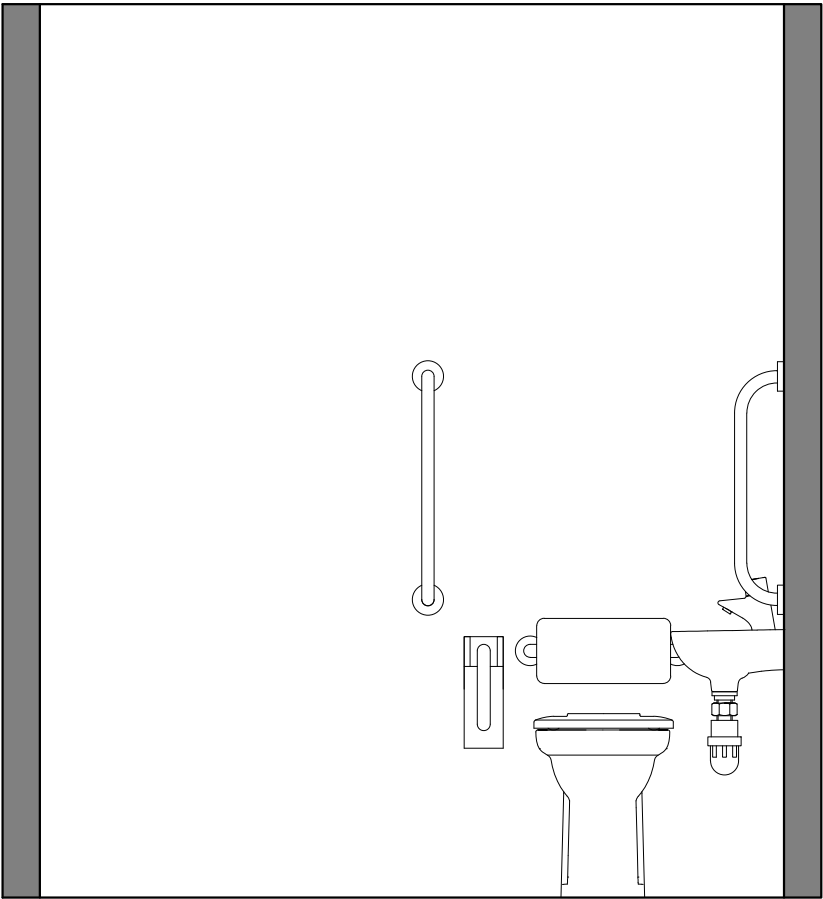

THE COPYRIGHT OF THIS DRAWING IS THE PROPERTY OF CUBICLE SYSTEMS AND MAY NOT BE REPRODUCED WITHOUT EXPRESS PERMISSION

REVISIONS & NOTES				
ISSI	DATE	BY	DESCRIPTION	
1	31.08.17	EC	INITIAL DRAWING	
2	06.09.17	EC	REVISIONS	

COLOURS: TO BE CONFIRMED

- PARTITIONS -
DOORS -
PILASTERS -
DUCT PANELS -
DUCT SURROUNDS -
HARDWARE - SAA IRONMONGERY

PLEASE NOTE:
ALL COLOURS SHOWN ON THIS DRAWING ARE FOR PRESENTATION ONLY.
WE RECOMMEND VIEWING ACTUAL SAMPLES PRIOR TO COLOUR SELECTION

PRODUCT RANGE:

PREMIER ONE
(SGL) (SAA)

SPECIFICATION:

PARTITIONS - 12.5MM SGL
DOORS - 12.5MM SGL
PILASTERS - 12.5MM SGL
DUCT PANELS - 12.5MM SGL
DUCT SURROUNDS - 18MM MFC CORE FACED WITH HPL
HARDWARE - SAA IRONMONGERY



TOILET CUBICLES & WASHROOM FACILITIES

1 NOVA BUSINESS UNIT
GORE ROAD INDUSTRIAL ESTATE,
NEW MILTON,
HAMPSHIRE,
BH25 6SA

T: 01425 615585
F: 01425 628144

SALES@CUBICLESYSTEMS.CO.UK
WWW.CUBICLESYSTEMS.CO.UK

CUSTOMER:

DORSET COUNTY COUNCIL

PROJECT:

MERMOND PLACE

DDA WC

DRG BY:	SCALE:	DATE:	SHEET:
EC	NTS @ A3	06.09.2017	6

DWG NO. E01XXXXX.ISS2