


File name \\UK.WSP\GROUP\COMMON\CENTRAL DATA\PROJECTS\70108XXX\70108764 - RIVER TEME LEINTWARDINE\03 WIP\CIVIL ENGINEERING\04 WIP\01 CAD\70955659-WSP-WRE-00-DR-CW-2002-PC2-AM.DWG, printed on 15 January 2025, 13:03:01, by MacTavish, Andrew

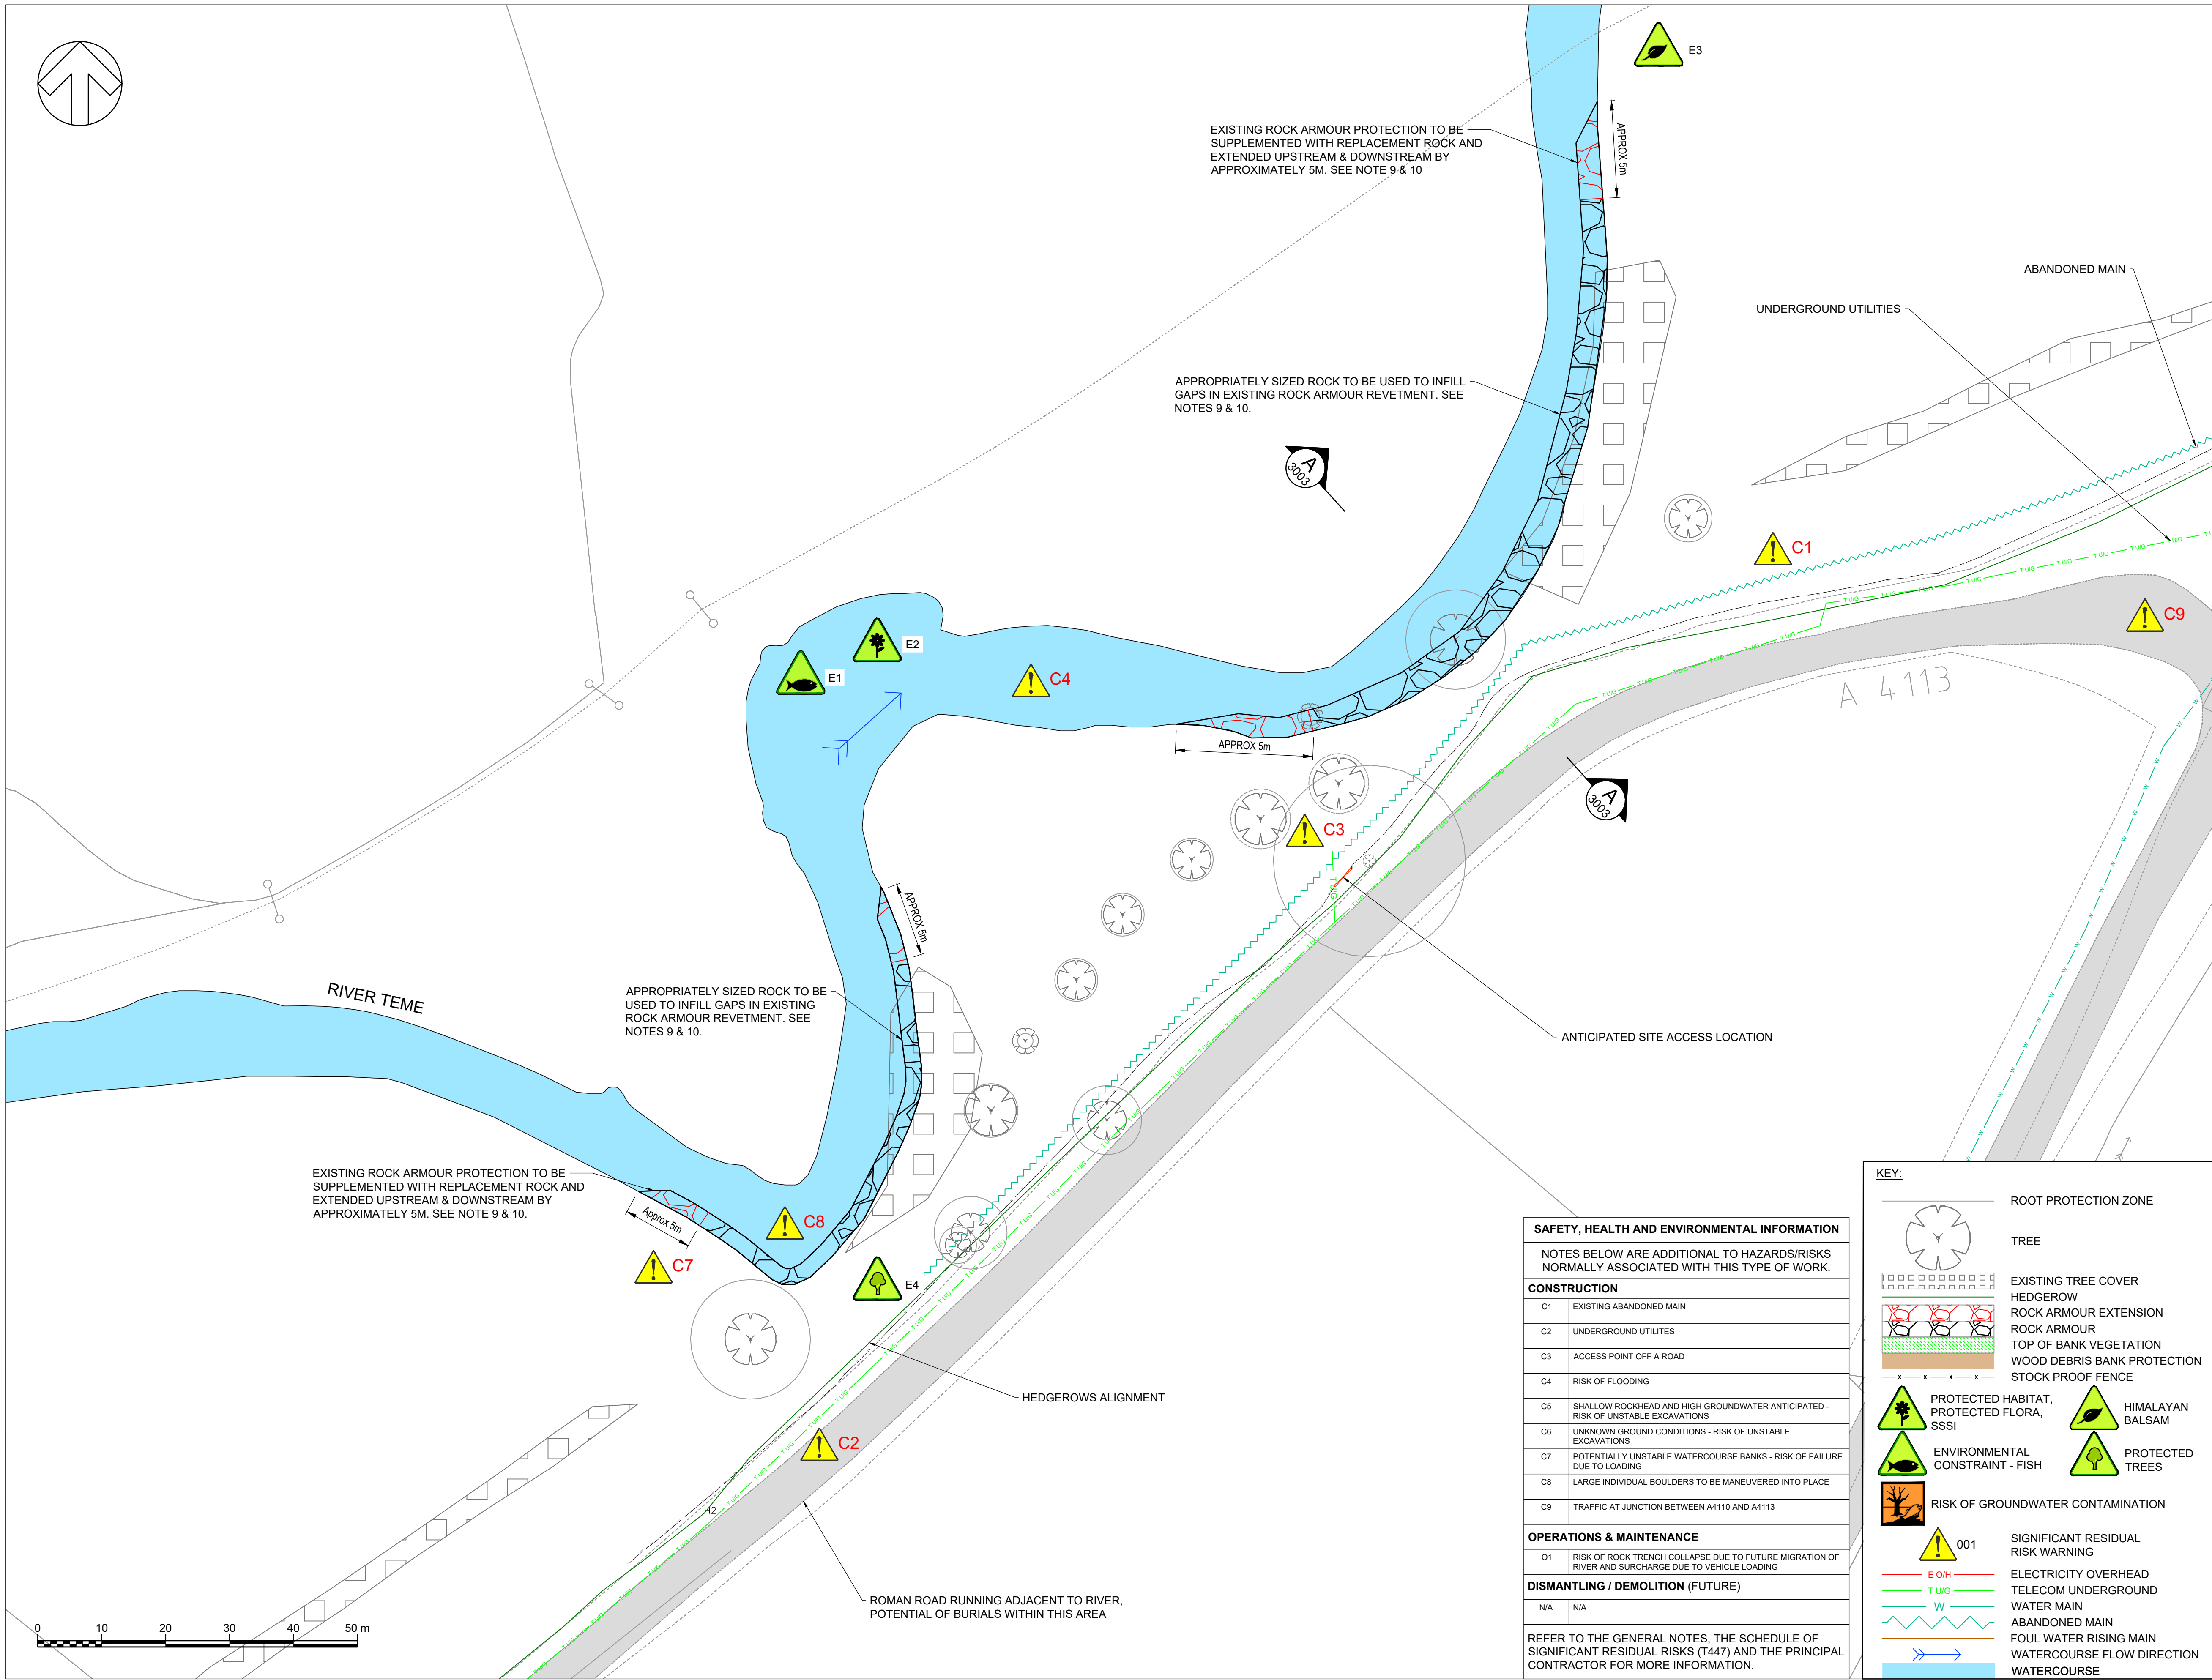

GENERAL ARRANGEMENT

SCALE 1: 500 @ A1
SCALE 1: 1000 @ A3

NOTES:

1. ALL DIMENSIONS ARE IN MILLIMETRES (mm) AND ALL LEVELS ARE IN METRES ABOVE ORDNANCE DATUM (mAOD) UNLESS STATED OTHERWISE.
2. DIMENSIONS AND LEVELS SHALL BE VERIFIED BY THE CONTRACTOR PRIOR TO COMMENCEMENT OF THE WORKS.
3. THIS DRAWING SHALL BE READ IN CONJUNCTION WITH THE FOLLOWING
70108764-WSP-WRE-00-DR-CW-1001
70108764-WSP-WRE-00-DR-CW-1002
70108764-WSP-WRE-00-DR-CW-3003
4. STOCK FENCING RECOMMENDED FOR THE DURATION OF THE ESTABLISHMENT PERIOD OF THE WILLOW. THIS IS SUBJECT TO AGREEMENT WITH LANDOWNER.
5. MINIMUM OF 4m STANDOFF DISTANCE TO BE KEPT BETWEEN EXTENT OF ALL FINISHED BANK PROTECTION WORKS AND DCWW's LIVE ASSETS
6. CONSTRUCTION TRAFFIC WITHIN THE VICINITY OF LIVE MAINS TO BE DISCUSSED WITH DCWW IN ADVANCE TO ASSESS POTENTIAL IMPACT OF INCURSION
7. WATCHING BRIEF BY DCWW MAY BE REQUIRED DURING CONSTRUCTION
8. FULL UNFETTERED ACCESS TO DCWW ASSETS TO BE MAINTAINED IN PERPETUITY AND ALL H&S ACCESS/EGRESS REQUIREMENTS TO BE AGREED IN ADVANCE OF THE COMMENCEMENT OF THE PROPOSED WORKS
9. ROCK ARMOUR DRAWN INDICATIVELY. CONTRACTOR TO SURVEY EXISTING ROCK ARMOUR REVETMENT TO ALLOW DESIGN DETAILS AND PROPOSED ROCK ARMOUR EXTENTS TO BE FINALISED.
10. REQUIRED ROCK GRADING TO BE CONFIRMED ON SITE FOLLOWING SURVEY OF EXISTING REVETMENT AND DETERMINATION OF EXISTING ROCK GRADING. MAX SIZE OF 1500mm DOLOMITE TO BE USED. REFER TO SPECIFICATION DOCUMENT XXXXXX.

ABBREVIATIONS:

APPROX - APPROXIMATE

UTILITY CONFIDENCE GAUGE	
SEARCH TYPE	DATE
TYPE D (DESKTOP)	02/05/2023
TYPE C (SITE RECON)	
TYPE B (DETECTION)	
TYPE A (VERIFICATION)	

P03	07/05/2025	AM	FOR APPROVAL	JM	PW
P02	13/05/2024	ES	FOR APPROVAL	JM	PW
P01	07/03/2024	JM	FOR INFO		
REV	DATE	BY	DESCRIPTION	CHK	APP

DRAWING STATUS: B - PARTIAL SIGN OFF

wsp

7th Floor, 110 Queen St, Glasgow, G1 3BX, UK
T+ 44 (0) 141 429 3555, F+ 44 (0) 141 429 3666
wsp.com

CLIENT: HEREFORDSHIRE COUNCIL

STEPROJECT: RIVER TEME PHASE 2B

TITLE: GENERAL ARRANGEMENT
SHEET 1 OF 2

SCALE @ A1:	AS SHOWN	CHECKED:	JM	APPROVED:	PW
PROJECT NO:	70108764	DESIGNED:	AM	DRAWN:	AM
				DATE:	January 25

DRAWING No:	70108764-WSP-WRE-00-DR-CW-2002	REV:	P03
-------------	--------------------------------	------	-----

© WSP UK Ltd