
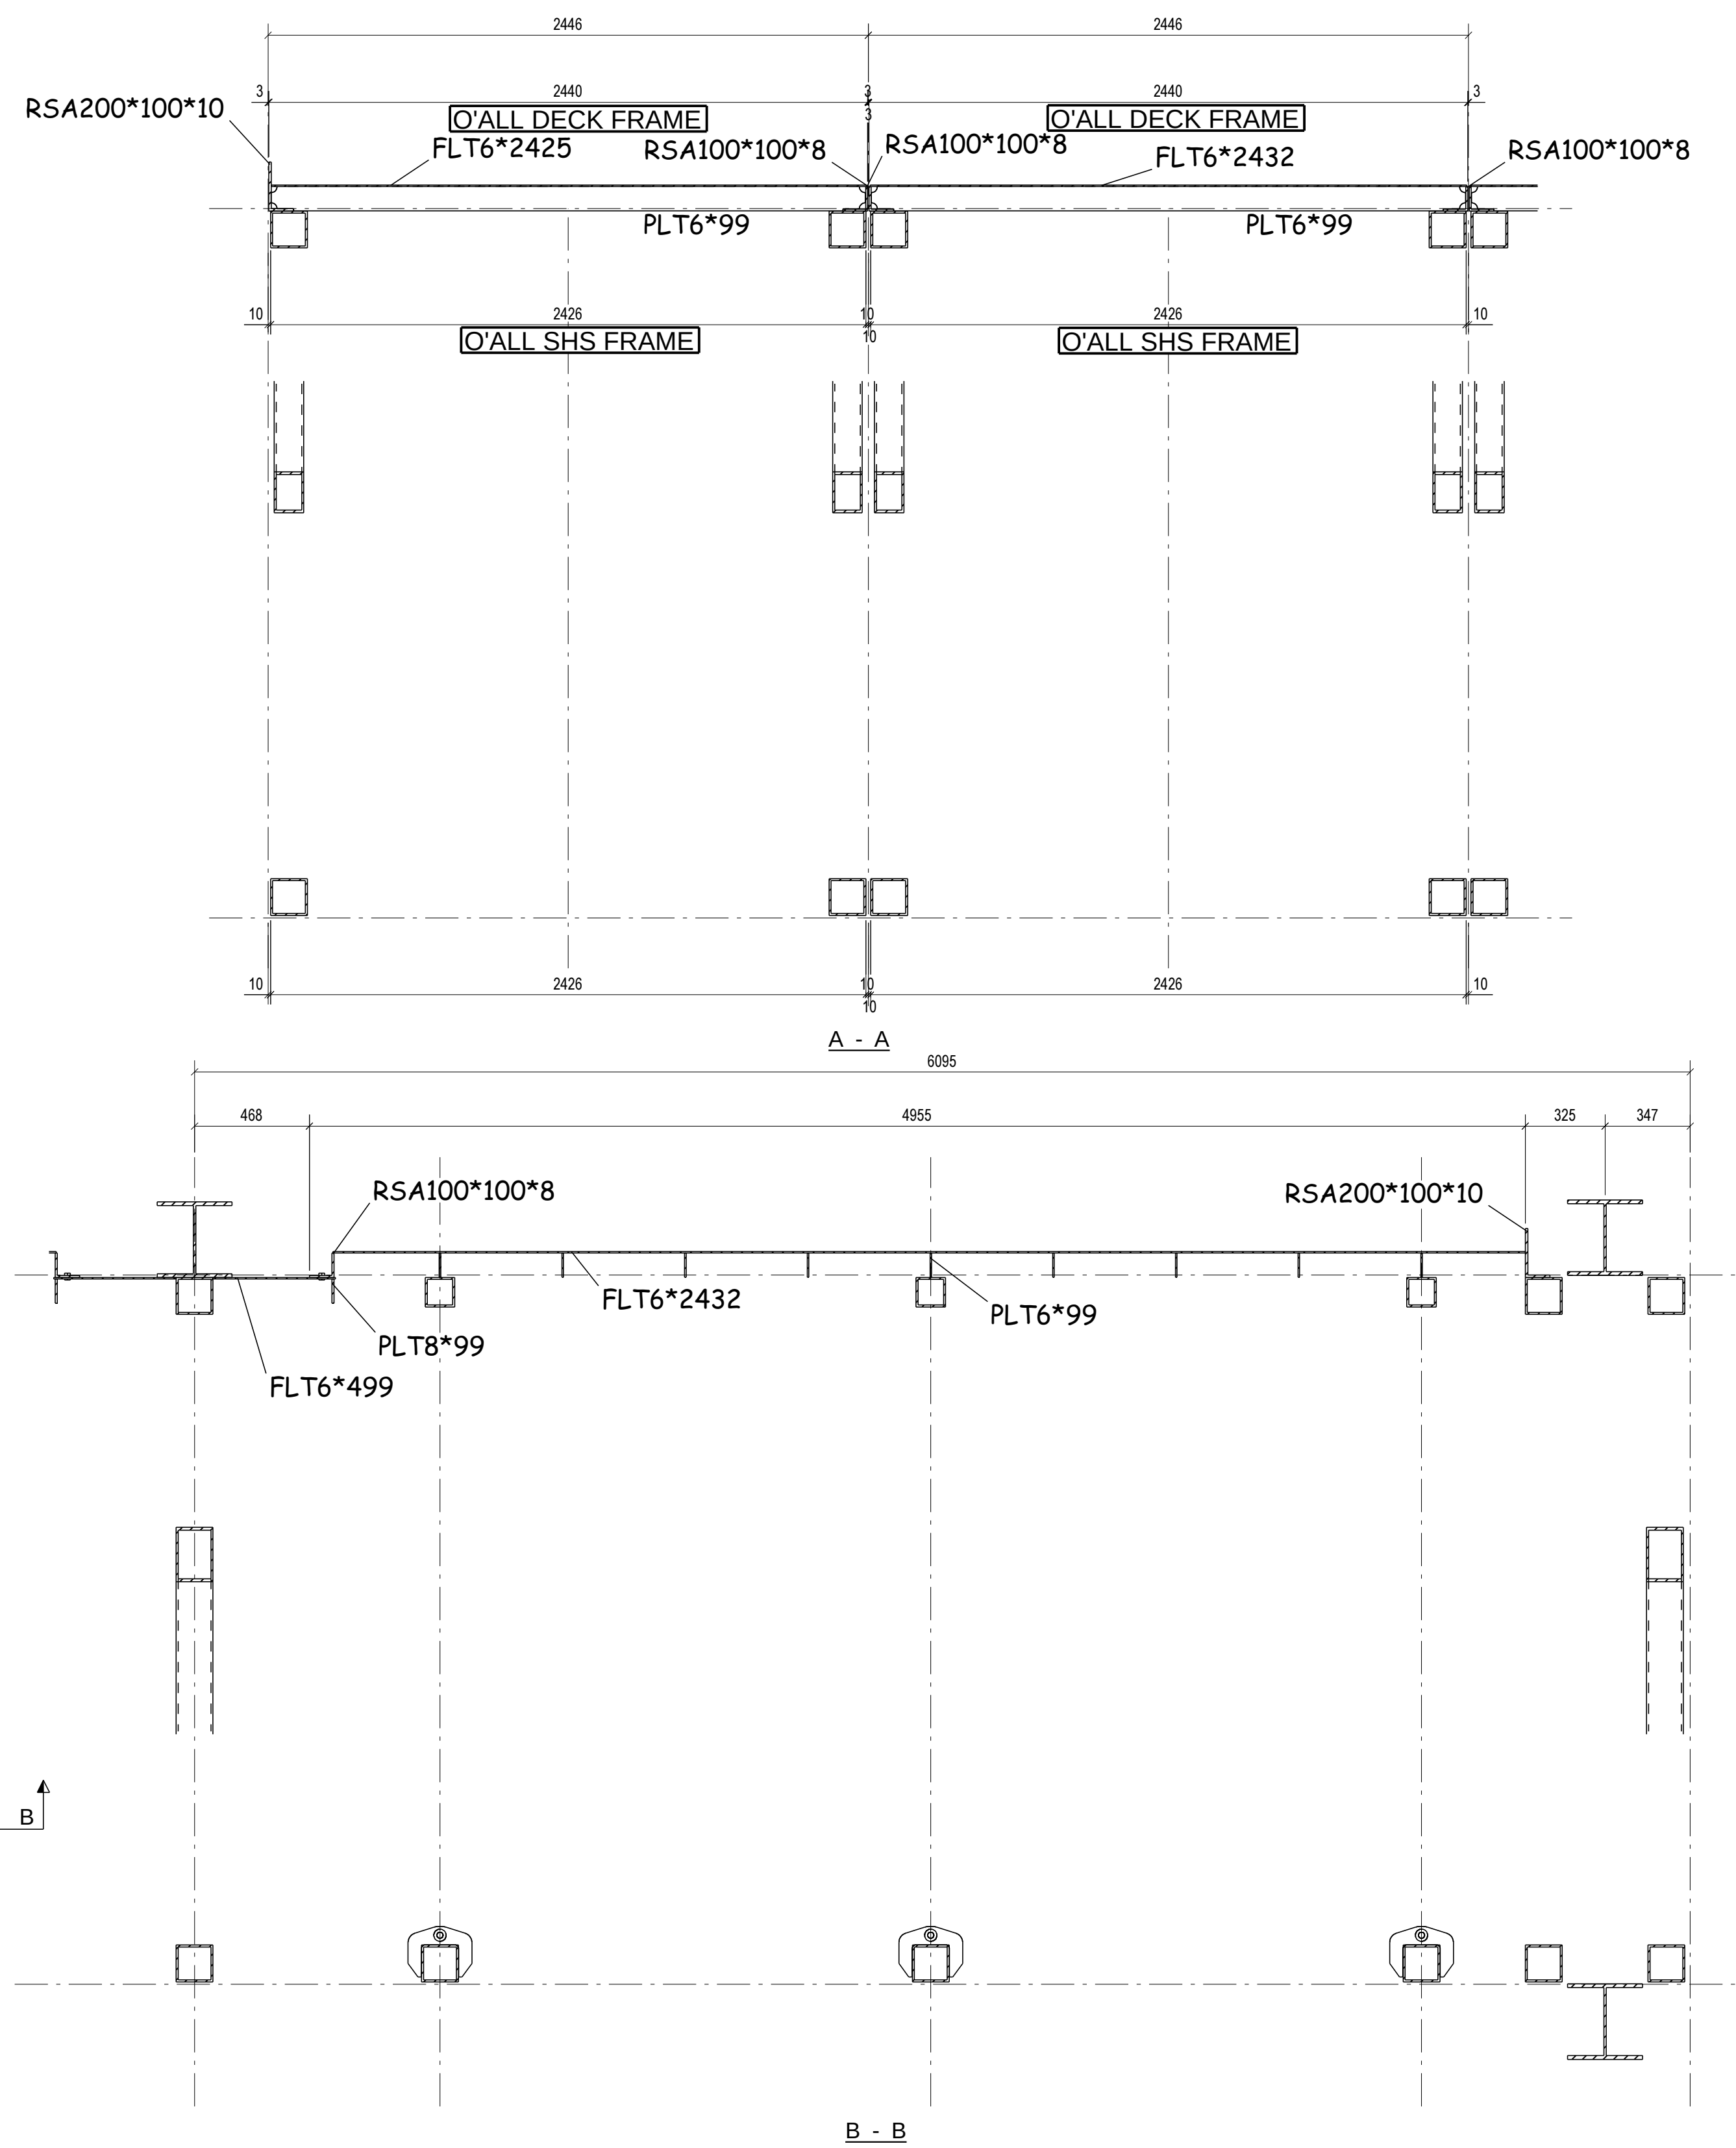


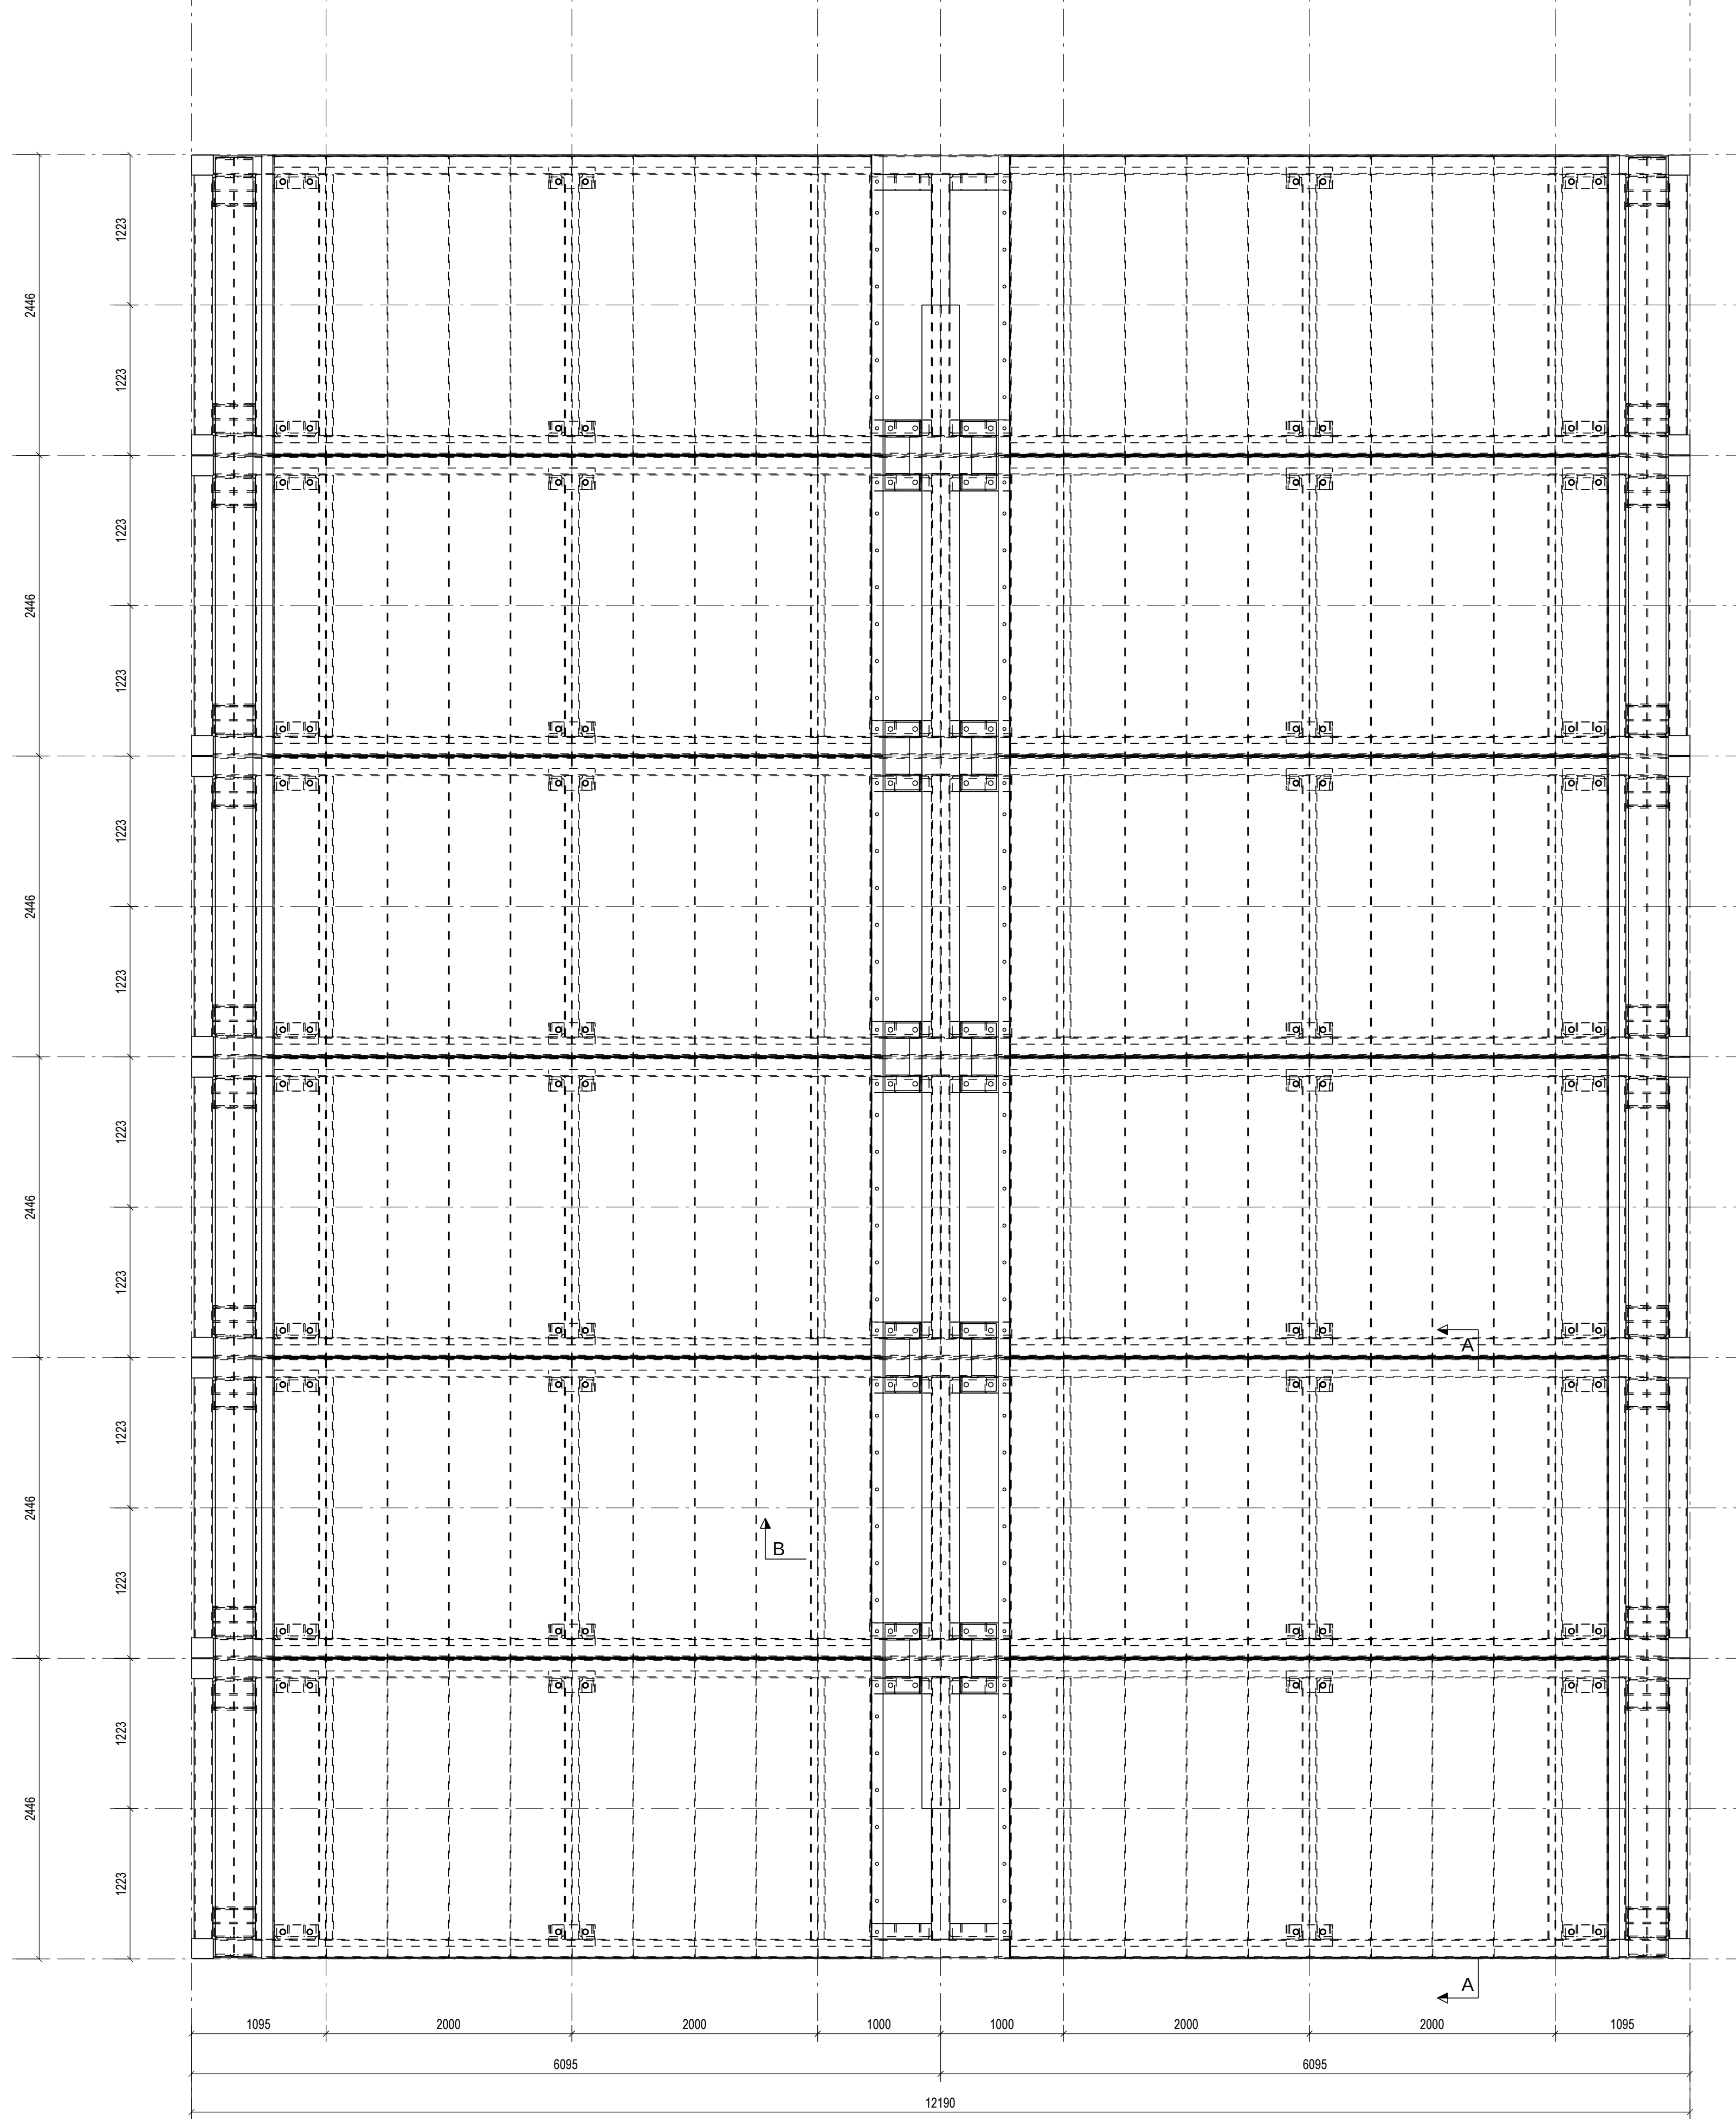

		By		Date		By		Date	
REV MARK		DESCRIPTION				CREATED		CHECKED	
Shane Carr Ltd						EXECUTION CLASS 3			
Admiralty House 2 Bank Place Falmouth Cornwall TR11 4AT						MODULAR DRY DOCK			
DRAWING TITLE		PLAN ON UPPER FRAME							
CONTRACT		TUGDOCK							
MODELLED BY		JLHP	CHECKED BY: JLHP		DESIGN CHECK :			ISSUE :	
CONTRACT NO		J1451			SCALE			1:20 1:33.3	
DRAWING No		G [4]			REVISION No.				